



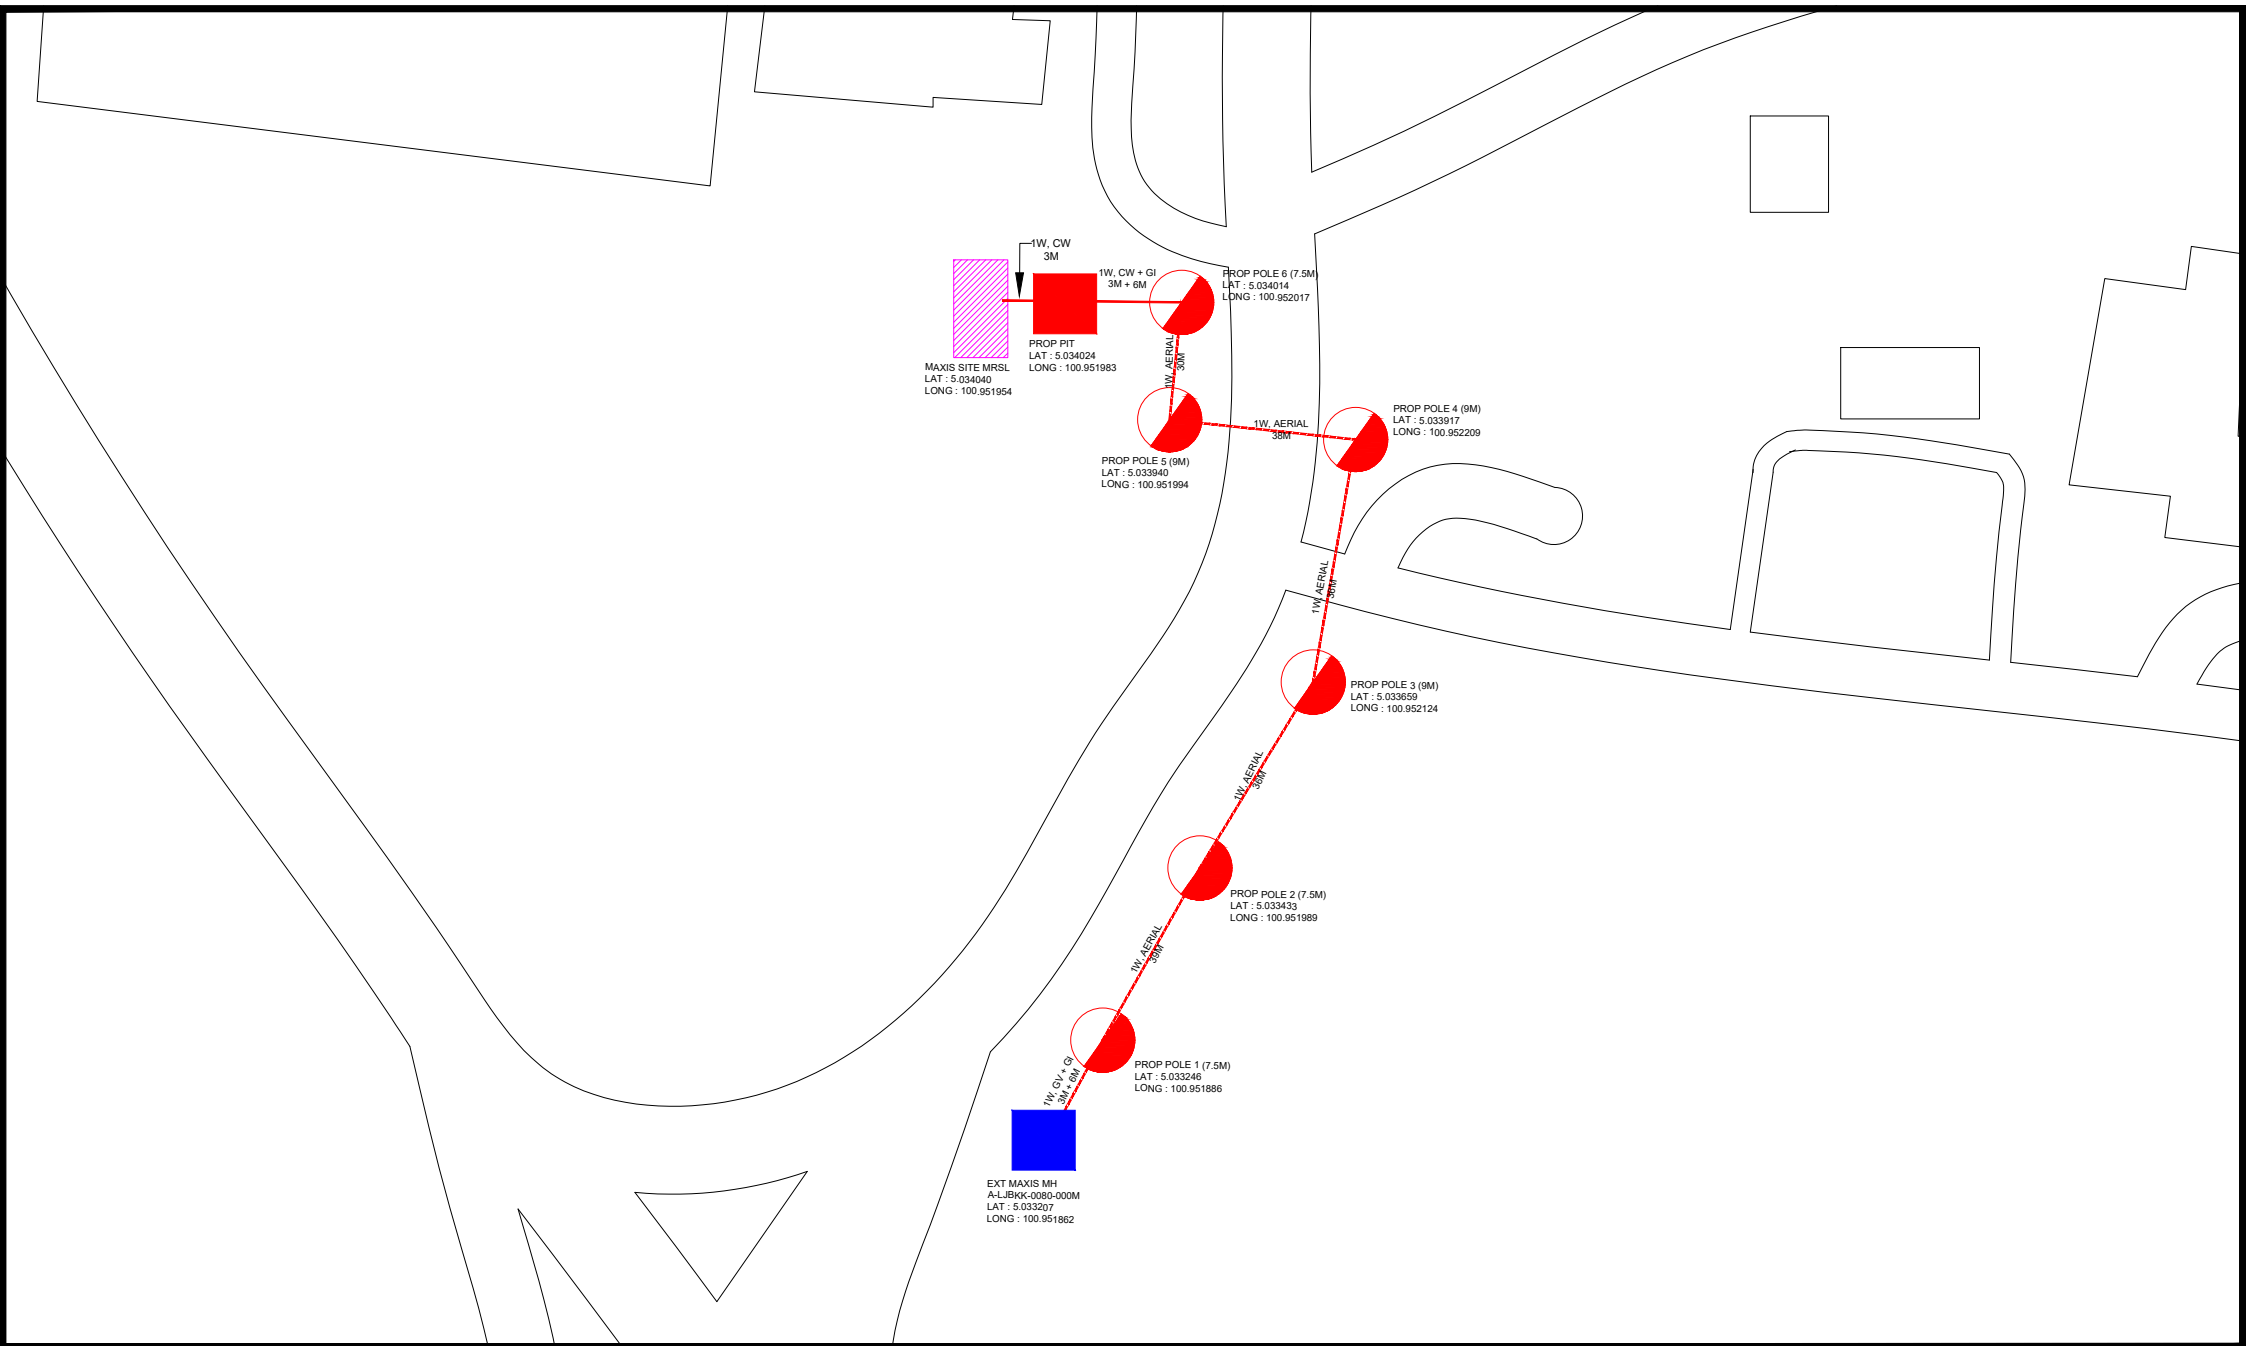
## Section 4


# Civil Infrastructure Route Plan & Permit Boundary



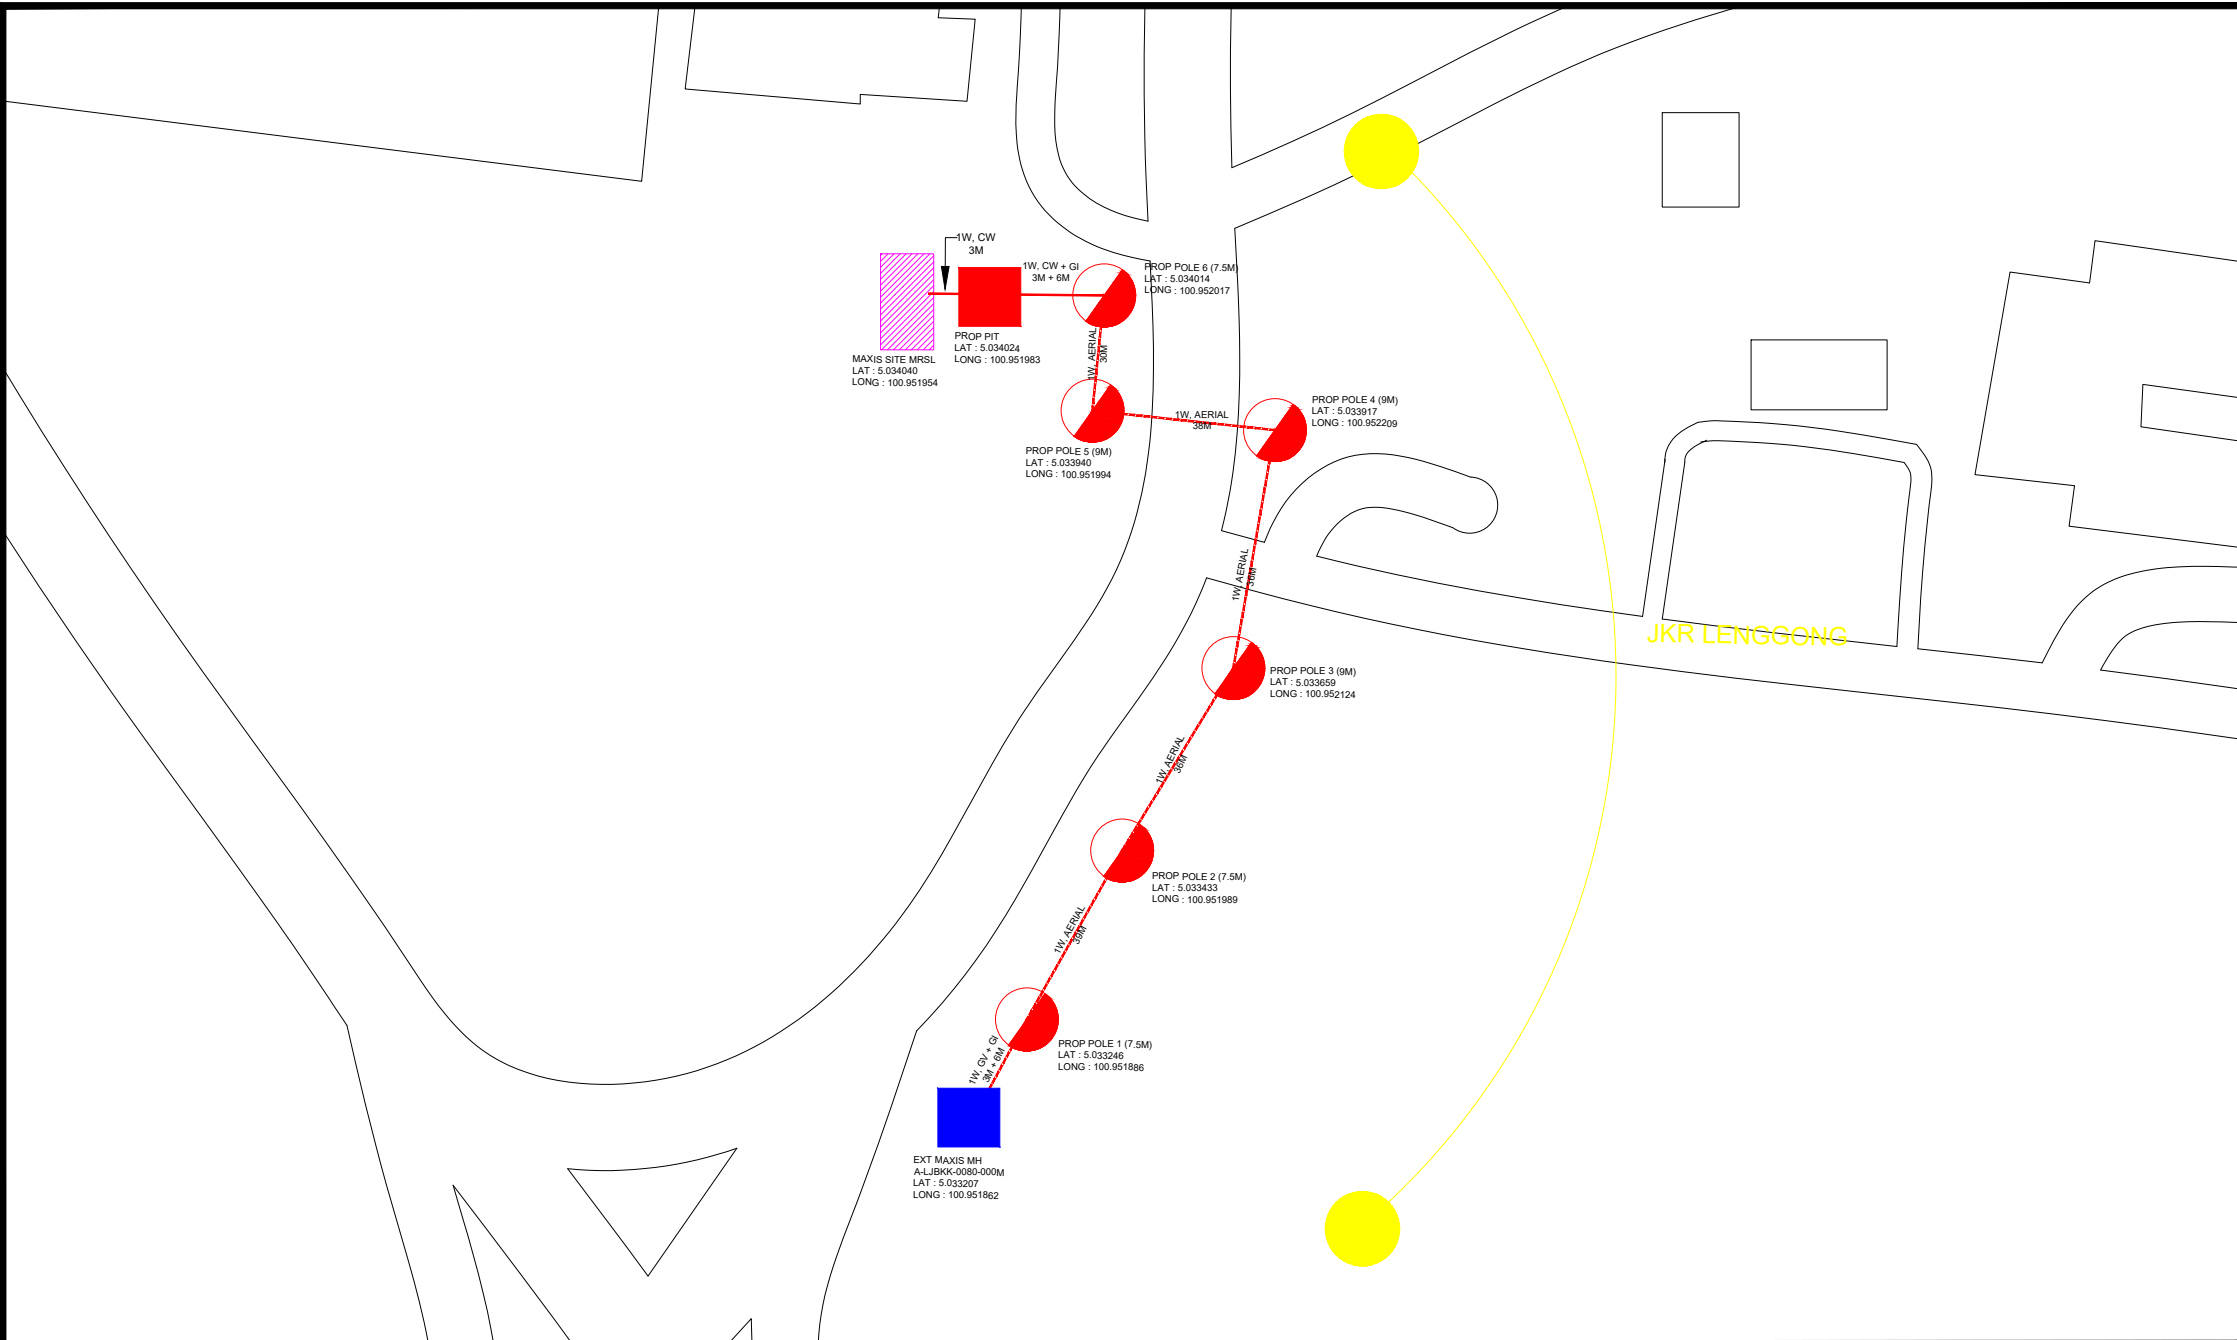

 <p><b>MAXIS BROADBAND SDN BHD</b> Level 9, Menara Maxis, Kuala Lumpur City Centre, 50088, Kuala Lumpur.</p>	<p><b>TITLE:</b> PROPOSED AUTHORITY DRAWING AT "MRSL-CKPI" MRSM LENGGONG, CHANGKAT BERANGAN, 33400, LENGGONG, PERAK</p>	<p><b>Designed by:</b> VCOMM RESOURCES SDN BHD</p>	<p><b>Checked by:</b> NAZIM</p>	<p><b>Approved by:</b> NAZIM</p>
		<p><b>Prepared by:</b> NUR EHSAN</p>	<p><b>Date:</b> 28 APRIL 2026</p>	<p><b>Sheet No:</b> 1 OF 1</p>
		<p><b>Job No:</b></p>	<p><b>File:</b></p>	<p><b>Rev:</b></p>



 <p><b>MAXIS BROADBAND SDN BHD</b> Level 9, Menara Maxis, Kuala Lumpur City Centre, 50088, Kuala Lumpur.</p>	<p><b>TITLE:</b> PROPOSED CIVIL DRAWING AT "MRSL-CKPI" MRSM LENGGONG, CHANGKAT BERANGAN, 33400, LENGGONG, PERAK</p>	<p><b>Designed by:</b> VCOMM RESOURCES SDN BHD</p>	<p><b>Checked by:</b> NAZIM</p>	<p><b>Approved by:</b> NAZIM</p>
		<p><b>Prepared by:</b> NUR EHSAN</p>	<p><b>Date:</b> 28 APRIL 2026</p>	<p><b>Sheet No:</b> 1 OF 1</p>
		<p><b>Job No:</b></p>	<p><b>File:</b></p>	<p><b>Rev:</b></p>