



PELAN NO 1

GPS NO : 4.650728, 100.697288

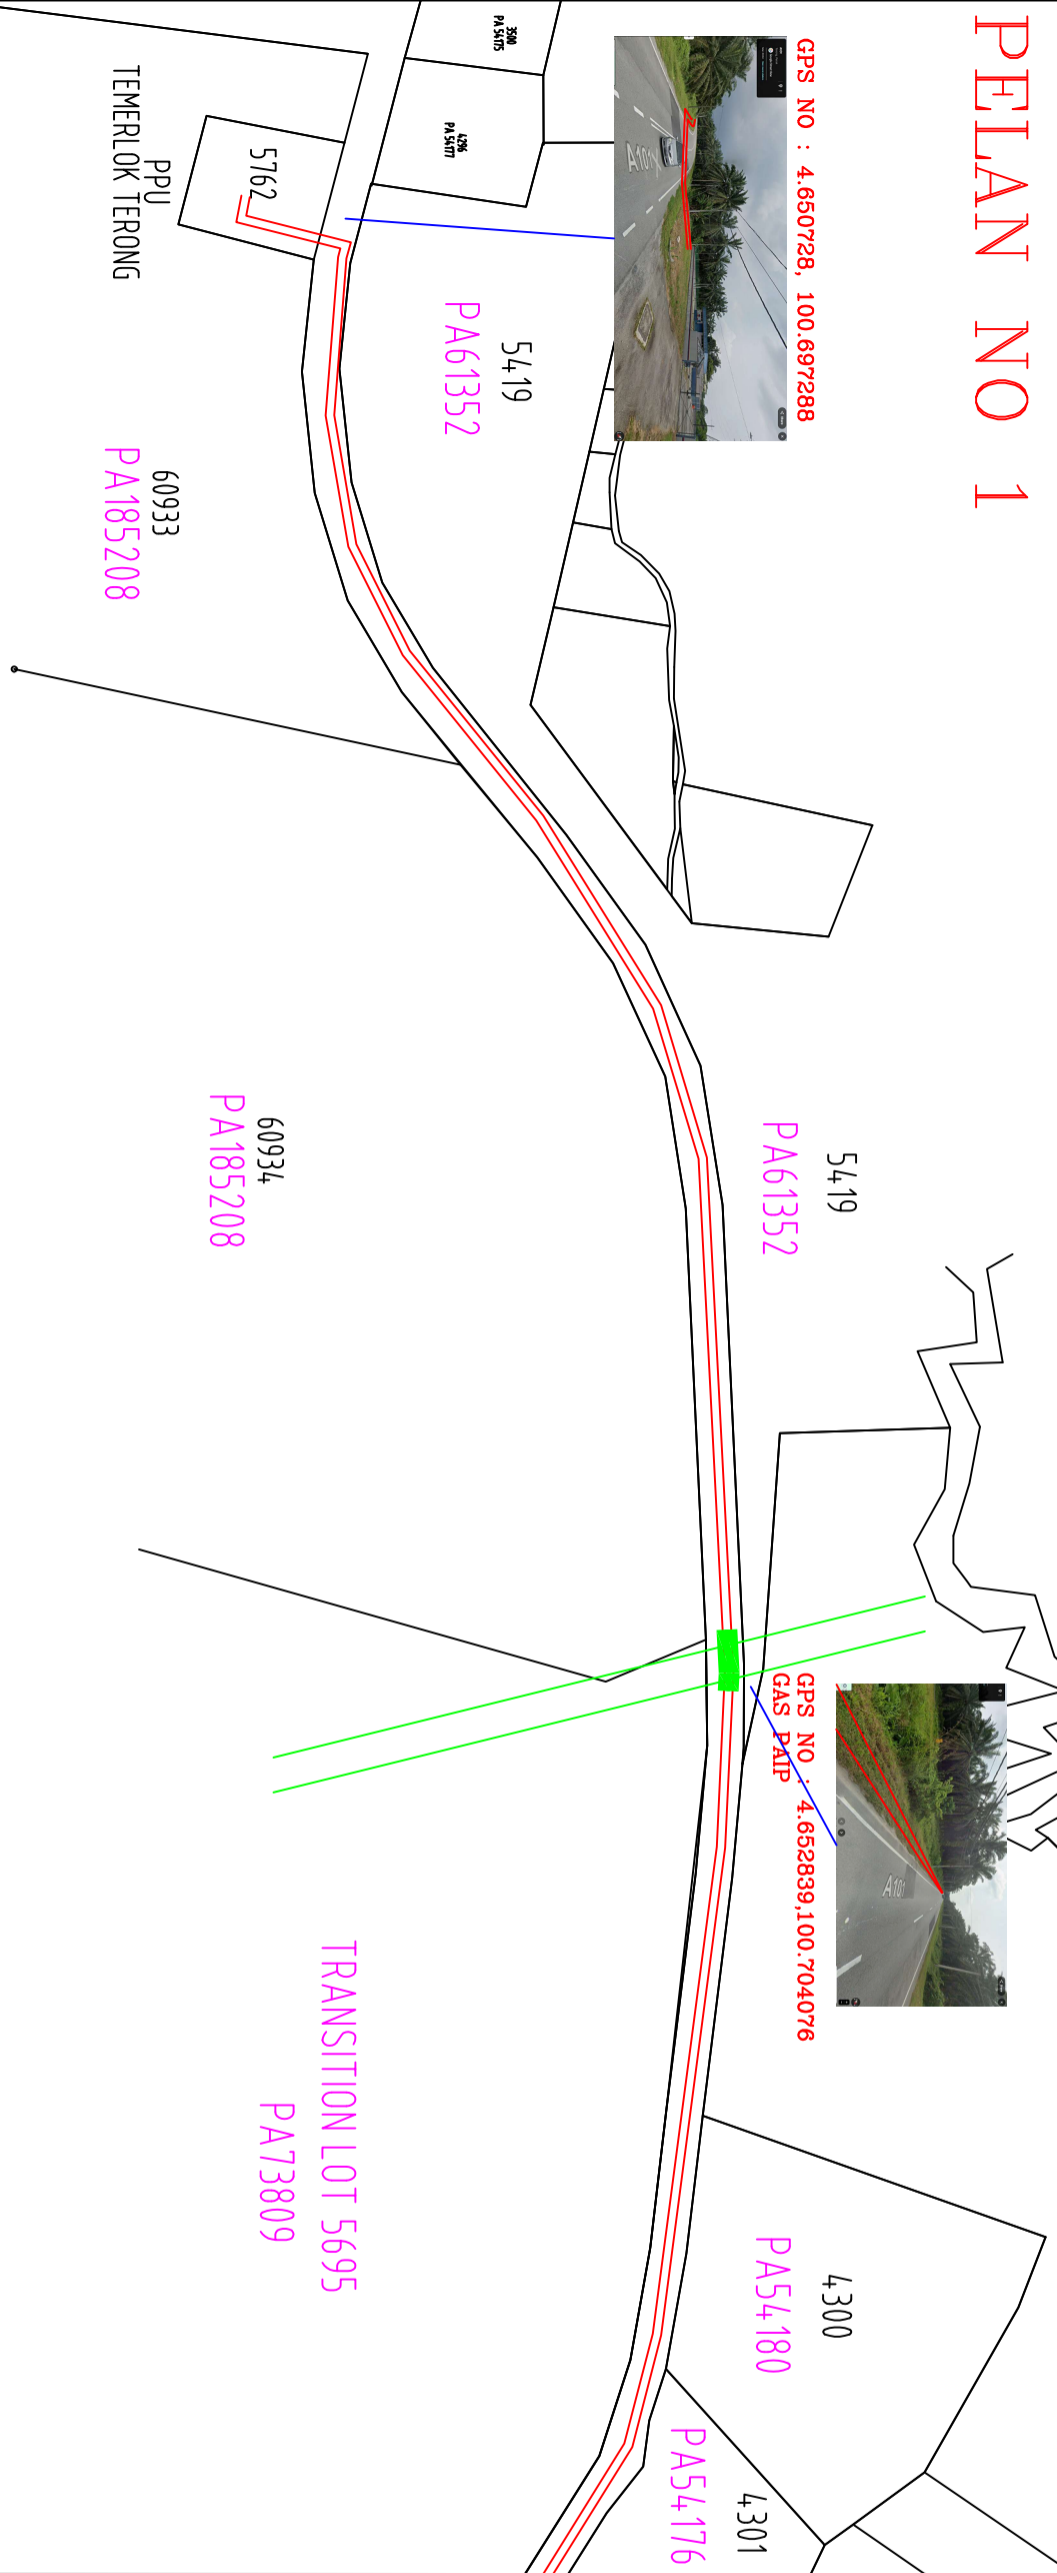


GPS NO : 4.652839, 100.704076
GAS PAIP

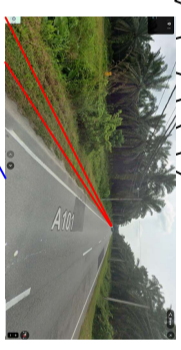

PELAN NO 2

GPS NO : 4.652347, 100.711673
SUNGAI TEMERLOK

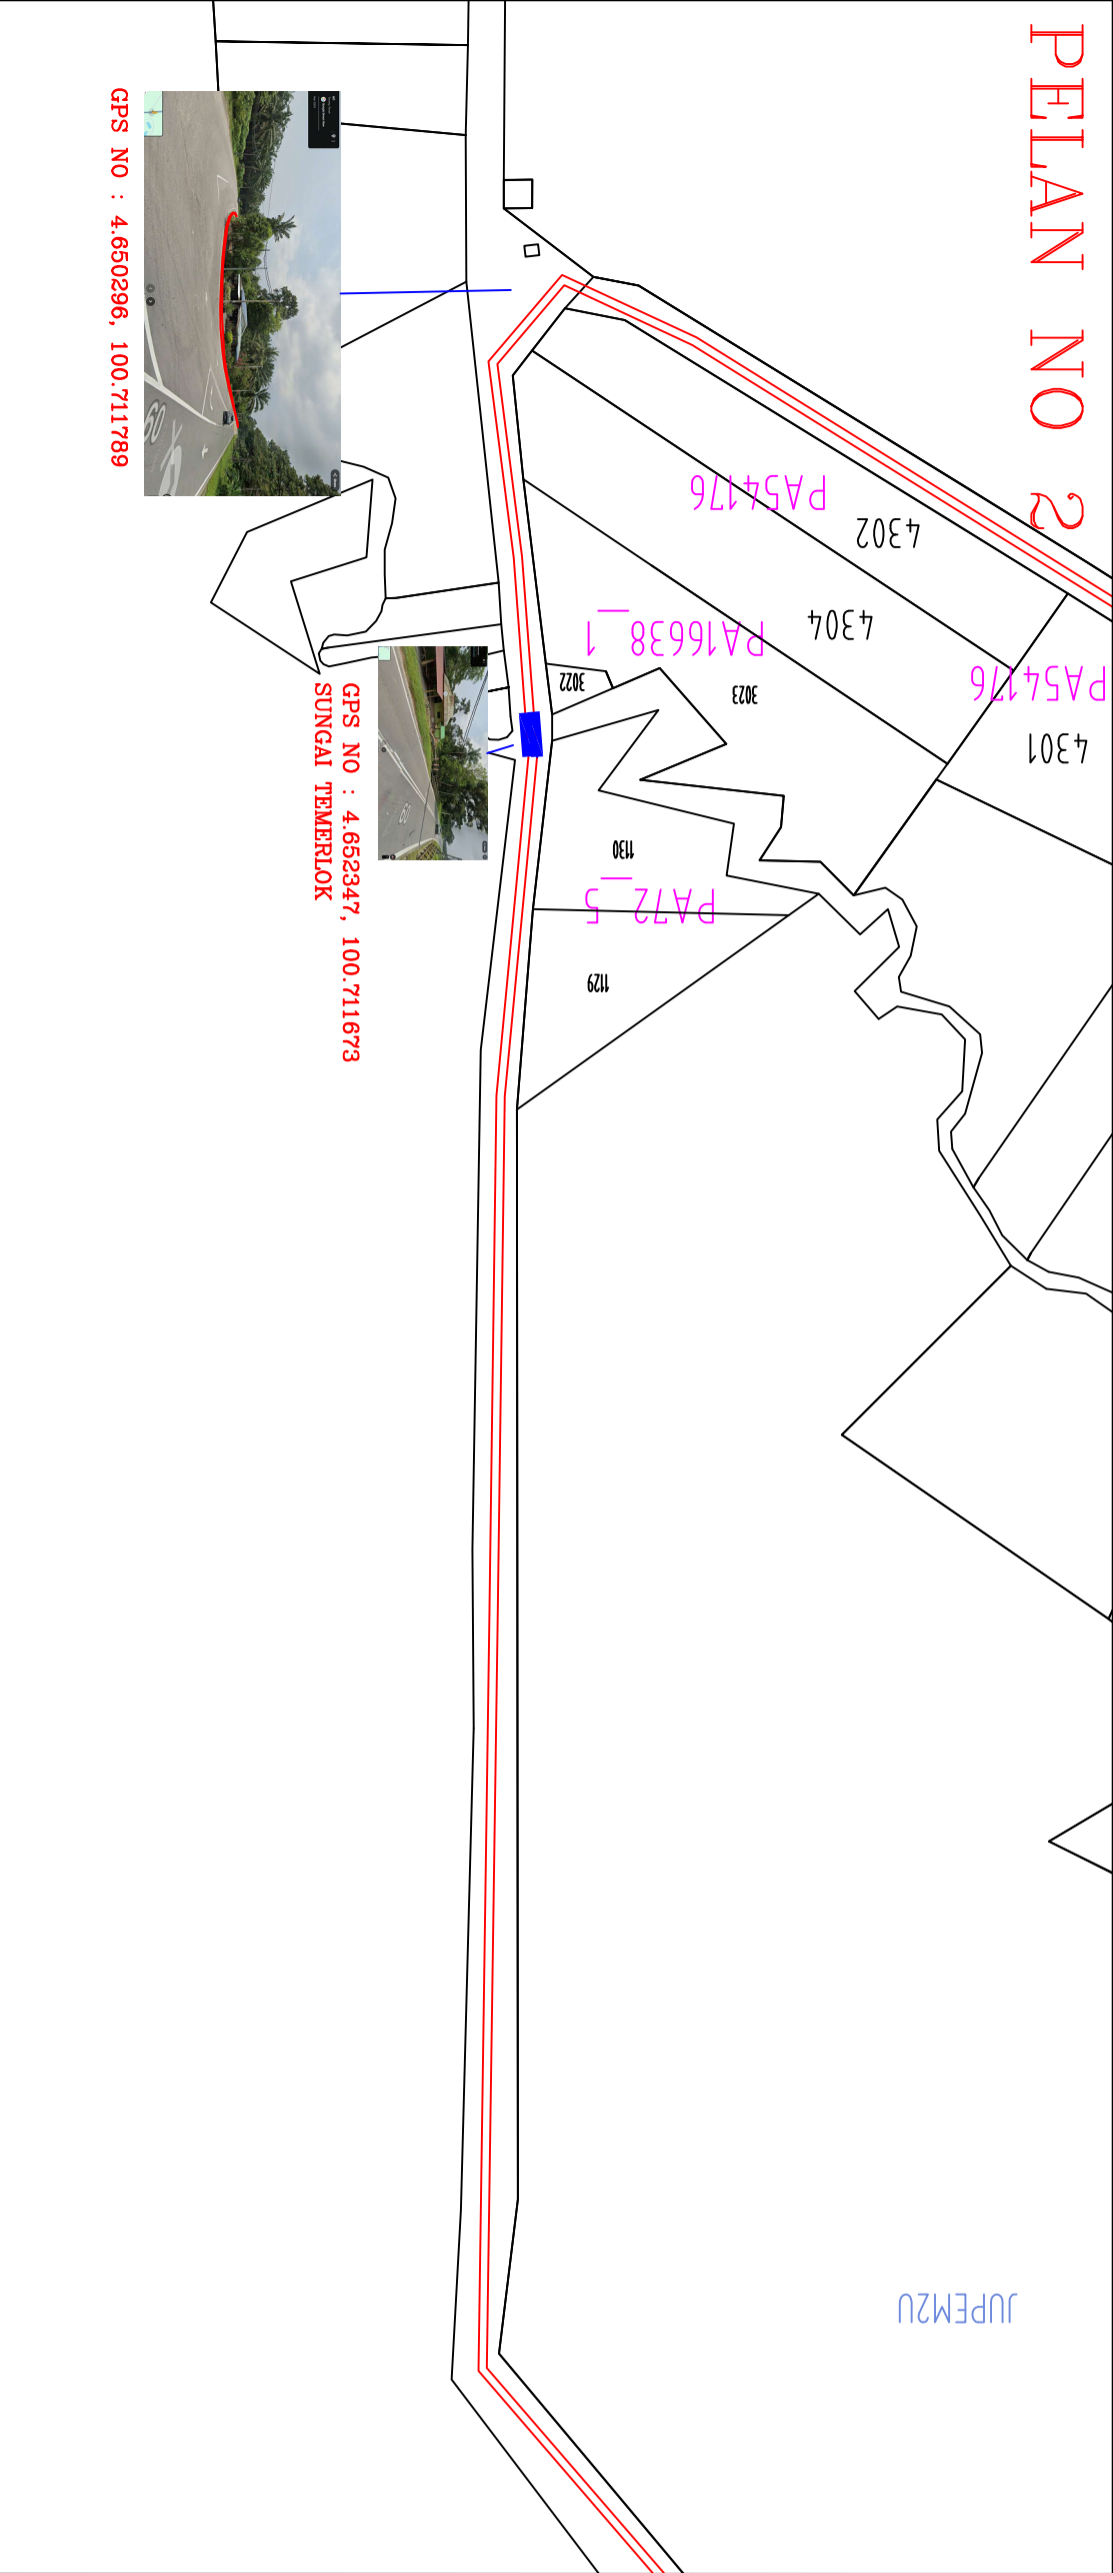

GPS NO : 4.650296, 100.711789



OPRG - 750 - 03

NO. PROJEK : D-TPG-C25-4422

TAJUK :
PERMOHONAN BEKALAN ELEKTRIK BAGI CADANGAN SKIM PERNIAGAAN YANG MENDANGUNGI: 15 UNIT KEDAI PEJABAT DUA TINGKAT (20' X 70') PLOT 1 - PLOT16 DAN 172 UNIT SOHO SETINGKAT (20' X 60') PLOT 1 - PLOT 172 DIATAS LOT 2442, MUKIM TERUNG, DAERAH LARUT, MATANG DAN SELAMA, PERAK DARUL RIDZUAN SELUAS 20.359 EKAR (8.239 HEKTAR) UNTUK TETUAN SUCCESS INPUT SDN. BHD.
(SN NO: 11000841864)
(GPS NO : 4.709111, 100.713615)

- PETUNJUK:-
- KABEL CADANGAN 11KV KOREKKAN TERBUKA 2X XIPE 1C 500MMP
 - HDD PAIP 200MM LINTAS SUNGAI
 - LINTAS PAIP GAS KOREKKAN TERBUKA
 - LINTAS TALIAN PENGANTARAN KOREKKAN TERBUKA



KAWASAN	TAIPING
NEGERI	PERAK D.R.
DILUKIS	MUHAMMAD HAZIMIN
DISEMAK	EN FAIRUZ FAHMI
DILULUSKAN	EN IR HJ MOHAMMAD ZUBAIRI
PERKARA	PELAN TAPAK
NO LUKISAN	D-TPG-C25-4422
TARIKH	12.12.2025