


PELAN NO 1



GPS NO : 4.658058, 100.692632



GPS NO : 4.656805, 100.692996

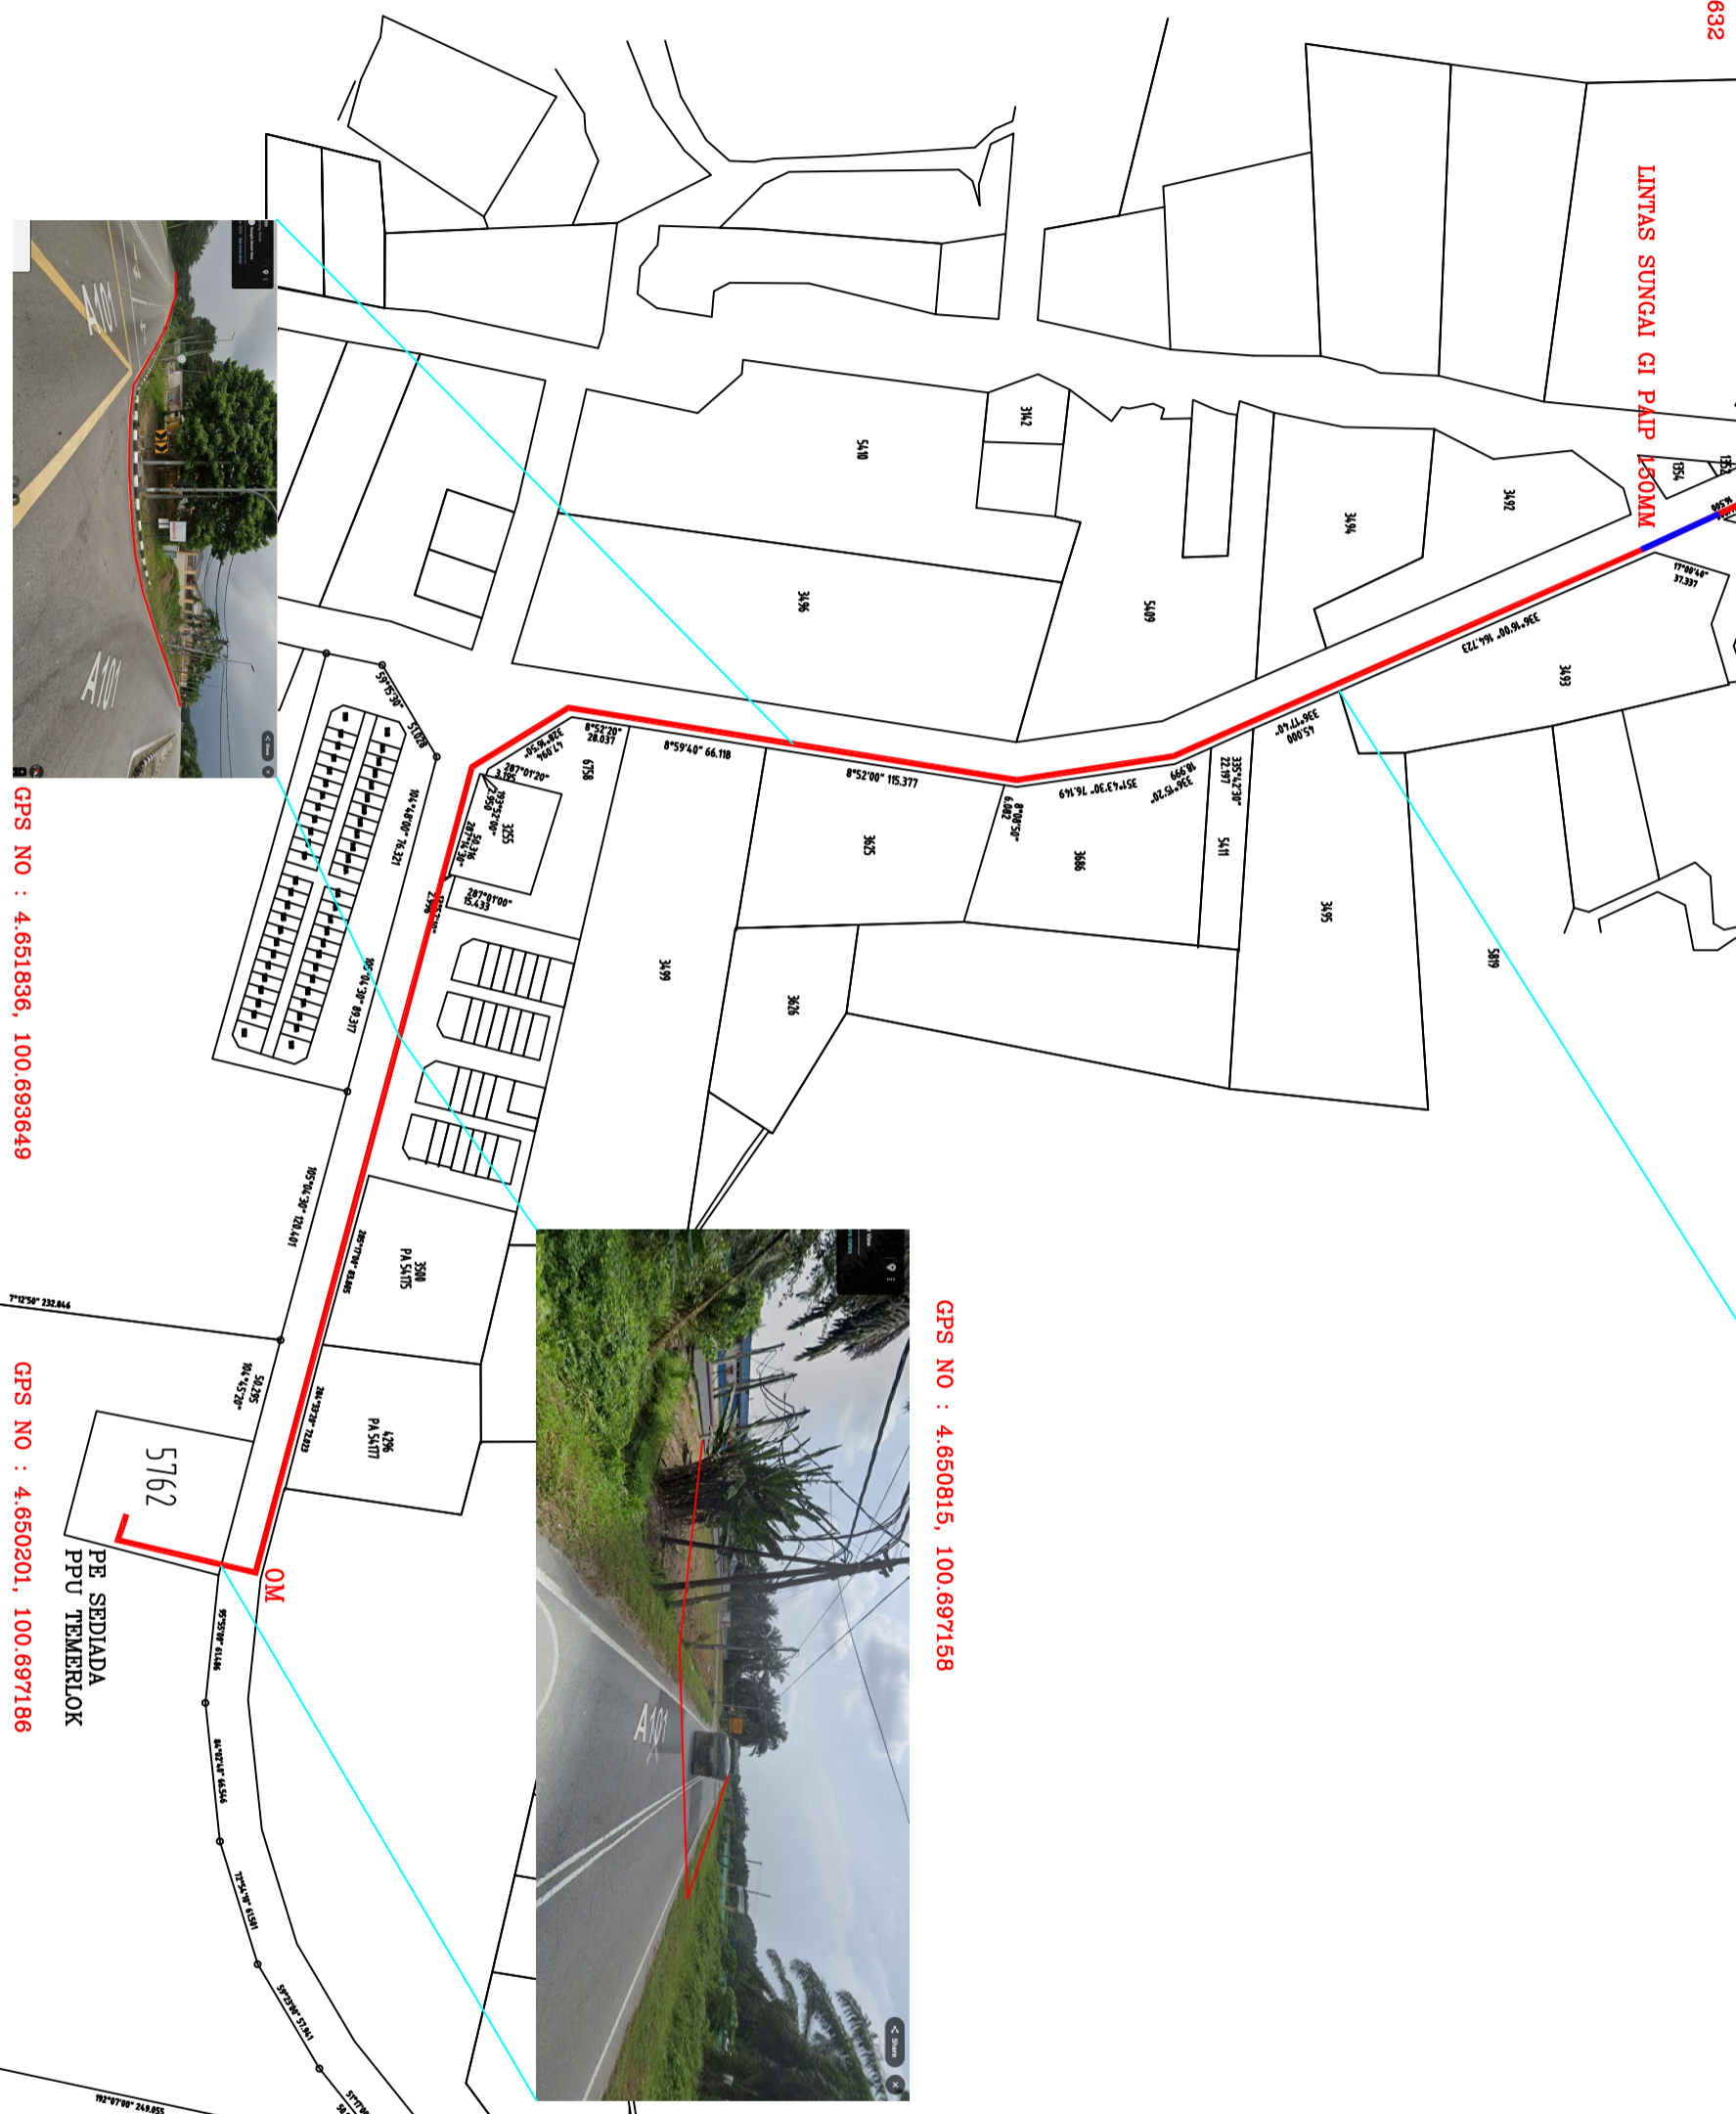

GPS NO : 4.651836, 100.693649



GPS NO : 4.650815, 100.697158

OPRG - 750 - 03

NO. PROJEK : D-TPG-C25-4422

TAJUK :
 PERMOHONAN BEKALAN ELEKTRIK BAGI CADANGAN SKIM PERNIAGAAN YANG MENGANJUNGKI 15 UNIT KEDAI PEJABAT DUA TINGKAT (20' X 70') PLOT 1 - PLOT16 DAN 172 UNIT SOHO SETINGKAT (20' X 60') PLOT 1 - PLOT 172 DIATAS LOT 2442, MUKIM TERUNG, DAERAH LARUT, MATANG DAN SELAMA, PERAK DARUL RIDZUAN SELUAS 20.359 EKAR (8.239 HEKTAR) UNTUK TETUAN SUCCESS INPUT SDN. BHD.
 (SN NO: 11000841864)
 (GPS NO : 4.709111, 100.713615)


- PETUNJUK:-
- KABEL CADANGAN 11KV KOREKKAN TERBUKA
 - GI PAIP 150MM LINTAS SUNGAI
 - LINTAS PAIP GAS KOREKKAN TERBUKA
 - LINTAS TALIAN PENGHANTARAN KOREKKAN TERBUKA



KAWASAN	TAIPING
NEGERI	PERAK D.R.
DILUKIS	MUHAMMAD HAZIMIN
DISEMAK	EN FAIRUZ FAHMI
DILULUSKAN	EN MOHAMMAD ZUBAIRI
PERKARA	PELAN TAPAK
NO LUKISAN	D-TPG-C25-4422
TARIKH	27.08.2025

PELAN NO 2

LINTAS SUNGAI GI PAIP 150MM

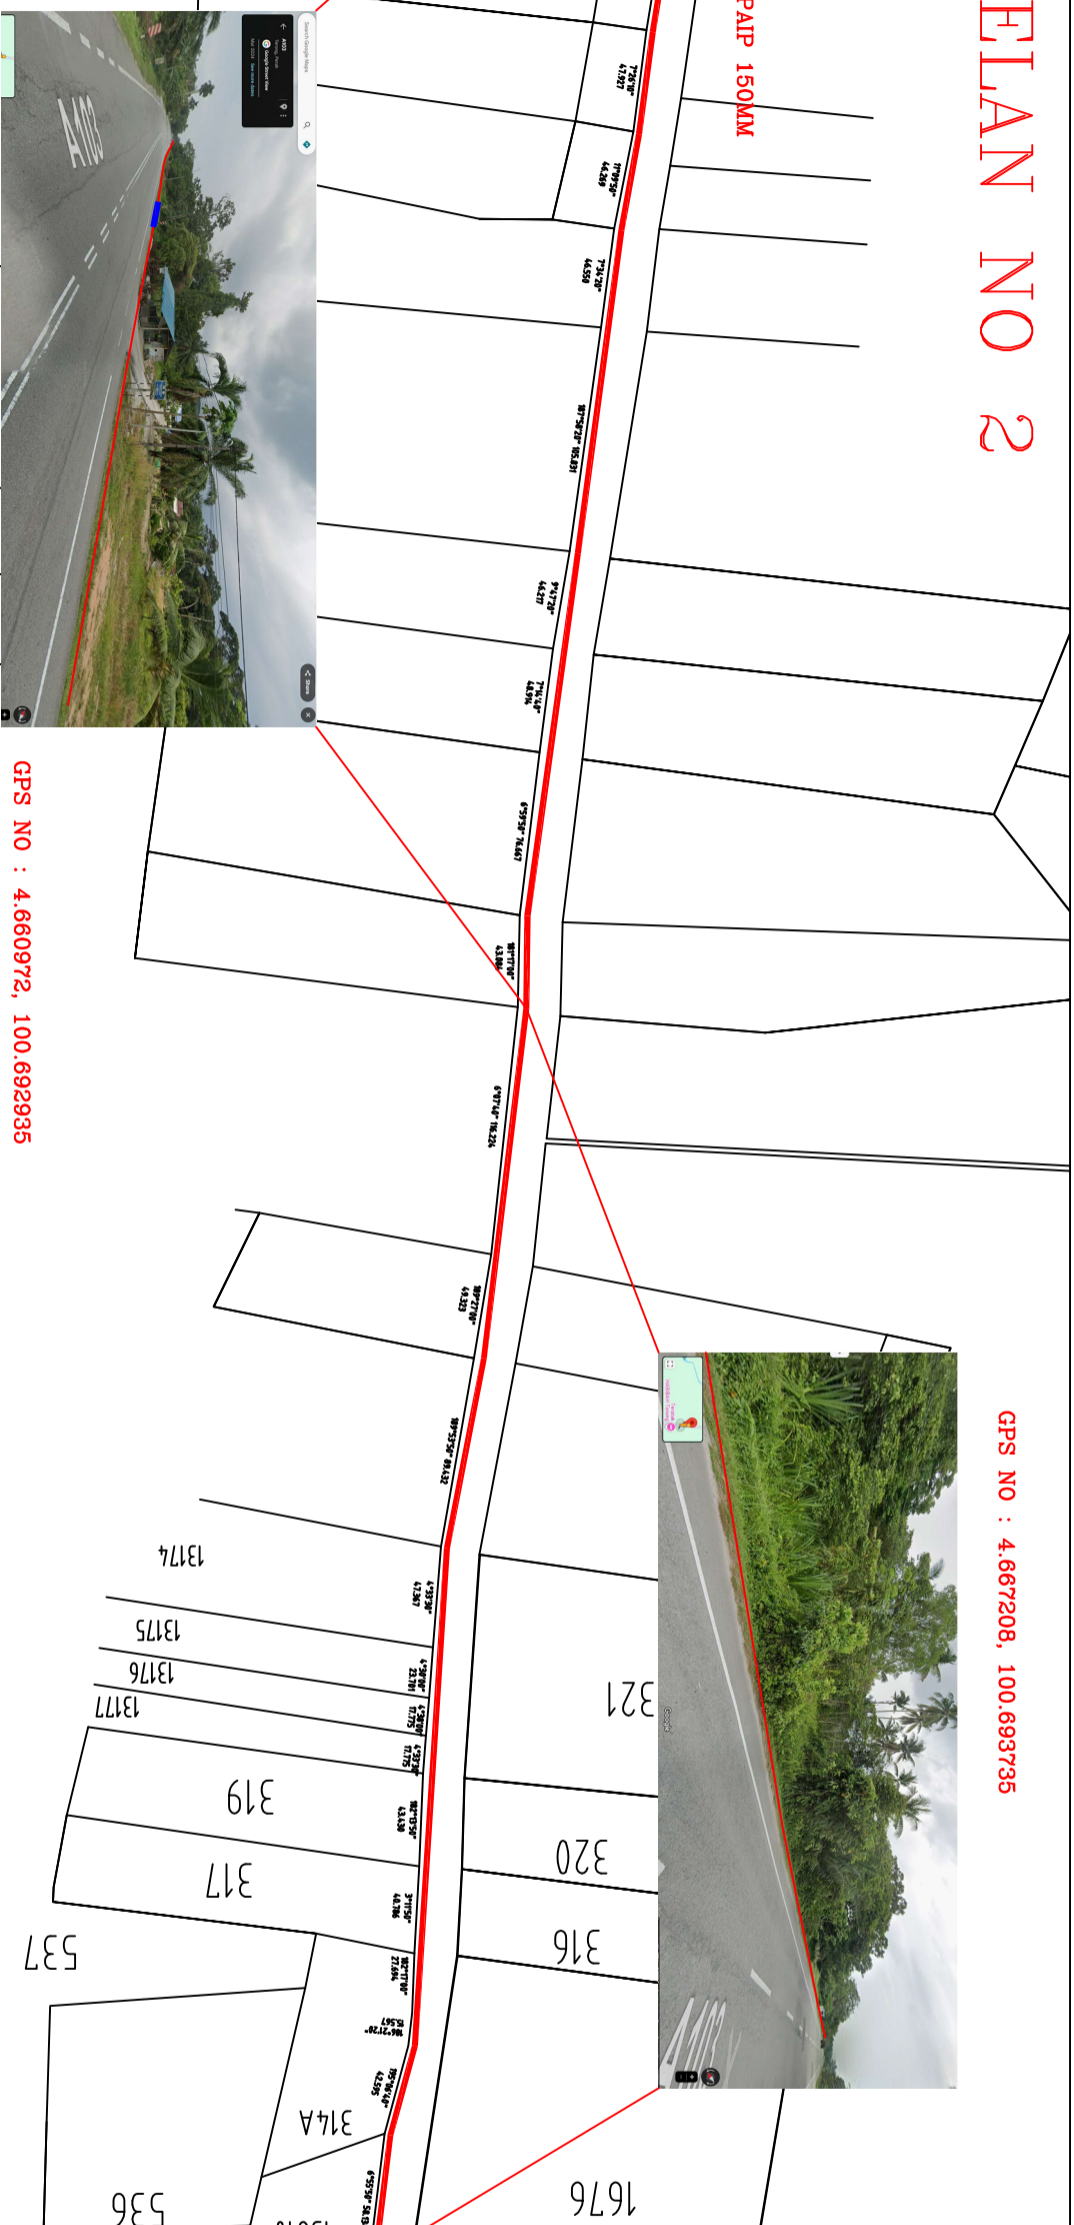

GPS NO : 4.867208, 100.693735

OPRG - 750 - 03

NO. PROJEK : D-TPG-C25-4422

TAJUK :
 PERMOHONAN BEKALAN ELEKTRIK BAGI CADANGAN SKIM PERNIAGAAN YANG MENGANJUNG: 15 UNIT KEDAI PEJABAT DUA TINGKAT (20' X 70') PLOT 1 - PLOT16 DAN 172 UNIT SOHO SETINGKAT (20' X 60') PLOT 1 - PLOT 172 DIATAS LOT 2442, MUKIM TERUNG, DAERAH LARUT, MATANG DAN SELAMA, PERAK DARUL RIDZUAN SELUAS 20.359 EKAR (8.239 HEKTAR) UNTUK TETUAN SUCCESS INPUT SDN. BHD.
 (SN NO: 11000841864)
 (GPS NO : 4.709111, 100.713615)

PETUNJUK:-


- KABEL CADANGAN 11KV KOREKKAN TERBUKA
- GI PAIP 150MM LINTAS SUNGAI
- LINTAS PAIP GAS KOREKKAN TERBUKA
- LINTAS TALIAN PENGANTARAN KOREKKAN TERBUKA



KAWASAN	TAIPING
NEGERI	PERAK D.R.
DILUKIS	MUHAMMAD HAZIMIN
DISEMAK	EN FAIRUZ FAHMI
DILULUSKAN	EN MOHAMMAD ZUBAIRI
PERKARA	PELAN TAPAK
NO LUKISAN	D-TPG-C25-4422
TARIKH	27.08.2025

PELAN NO 3

LINTAS SUNGAI GI PAIP 150MM

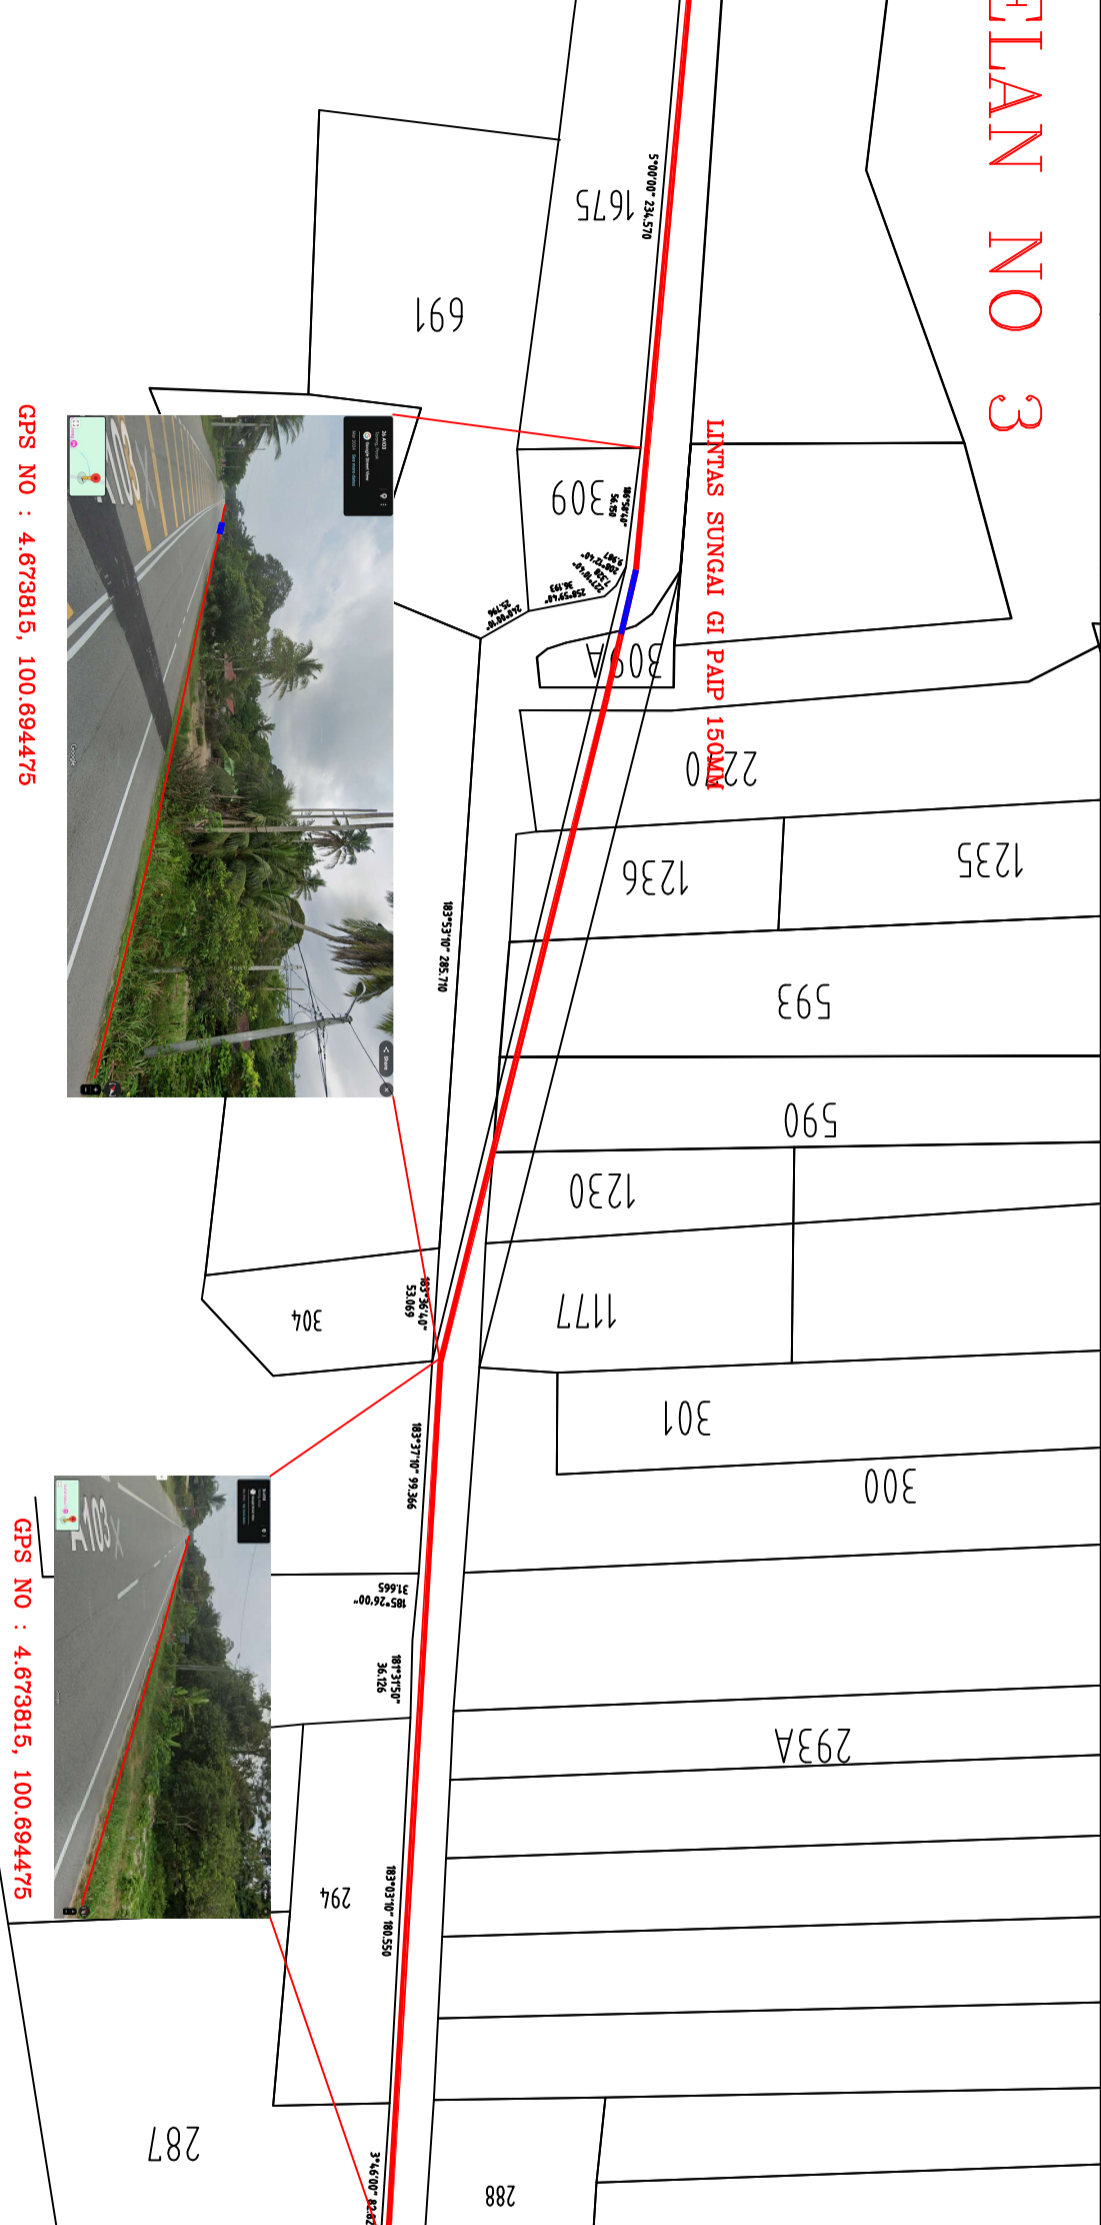

GPS NO : 4.873815, 100.694475


GPS NO : 4.673815, 100.694475

TAJUK :
 PERMOHONAN BEKALAN ELEKTRIK BAGI
 CADANGAN SKIM PERNIAGAAN YANG
 MENGANUNGKI: 15 UNIT KEDAI PEJABAT DUA
 TINGKAT (20' X 70') PLOT 1 - PLOT16 DAN
 172 UNIT SOHO SETINGKAT (20' X 60') PLOT
 1 - PLOT 172 DIATAS LOT 2442, MUKIM
 TERUNG, DAERAH LARUT, MATANG DAN SELAMA,
 PERAK DARUL RIDZUAN SELUAS 20.359 EKAR
 (8.239 HEKTAR) UNTUK TETUAN SUCCESS
 INPUT SDN. BHD.
 (SN NO: 11000841864)
 (GPS NO : 4.709111, 100.713615)

- PETUNJUK:-
- KABEL CADANGAN 11KV KOREKKAN TERBUKA
 - GI PAIP 150MM LINTAS SUNGAI
 - LINTAS PAIP GAS KOREKKAN TERBUKA
 - LINTAS TALIAN PENGHANTARAN KOREKKAN TERBUKA



KAWASAN	TAIPING
NEGERI	PERAK D.R.
DILUKIS	MUHAMMAD HAZIMIN
DISEMAK	EN FAIRUZ FAHMI
DILULUSKAN	EN MOHAMMAD ZUBAIRI
PERKARA	PELAN TAPAK
NO LUKISAN	D-TPG-C25-4422
TARIKH	27.08.2025

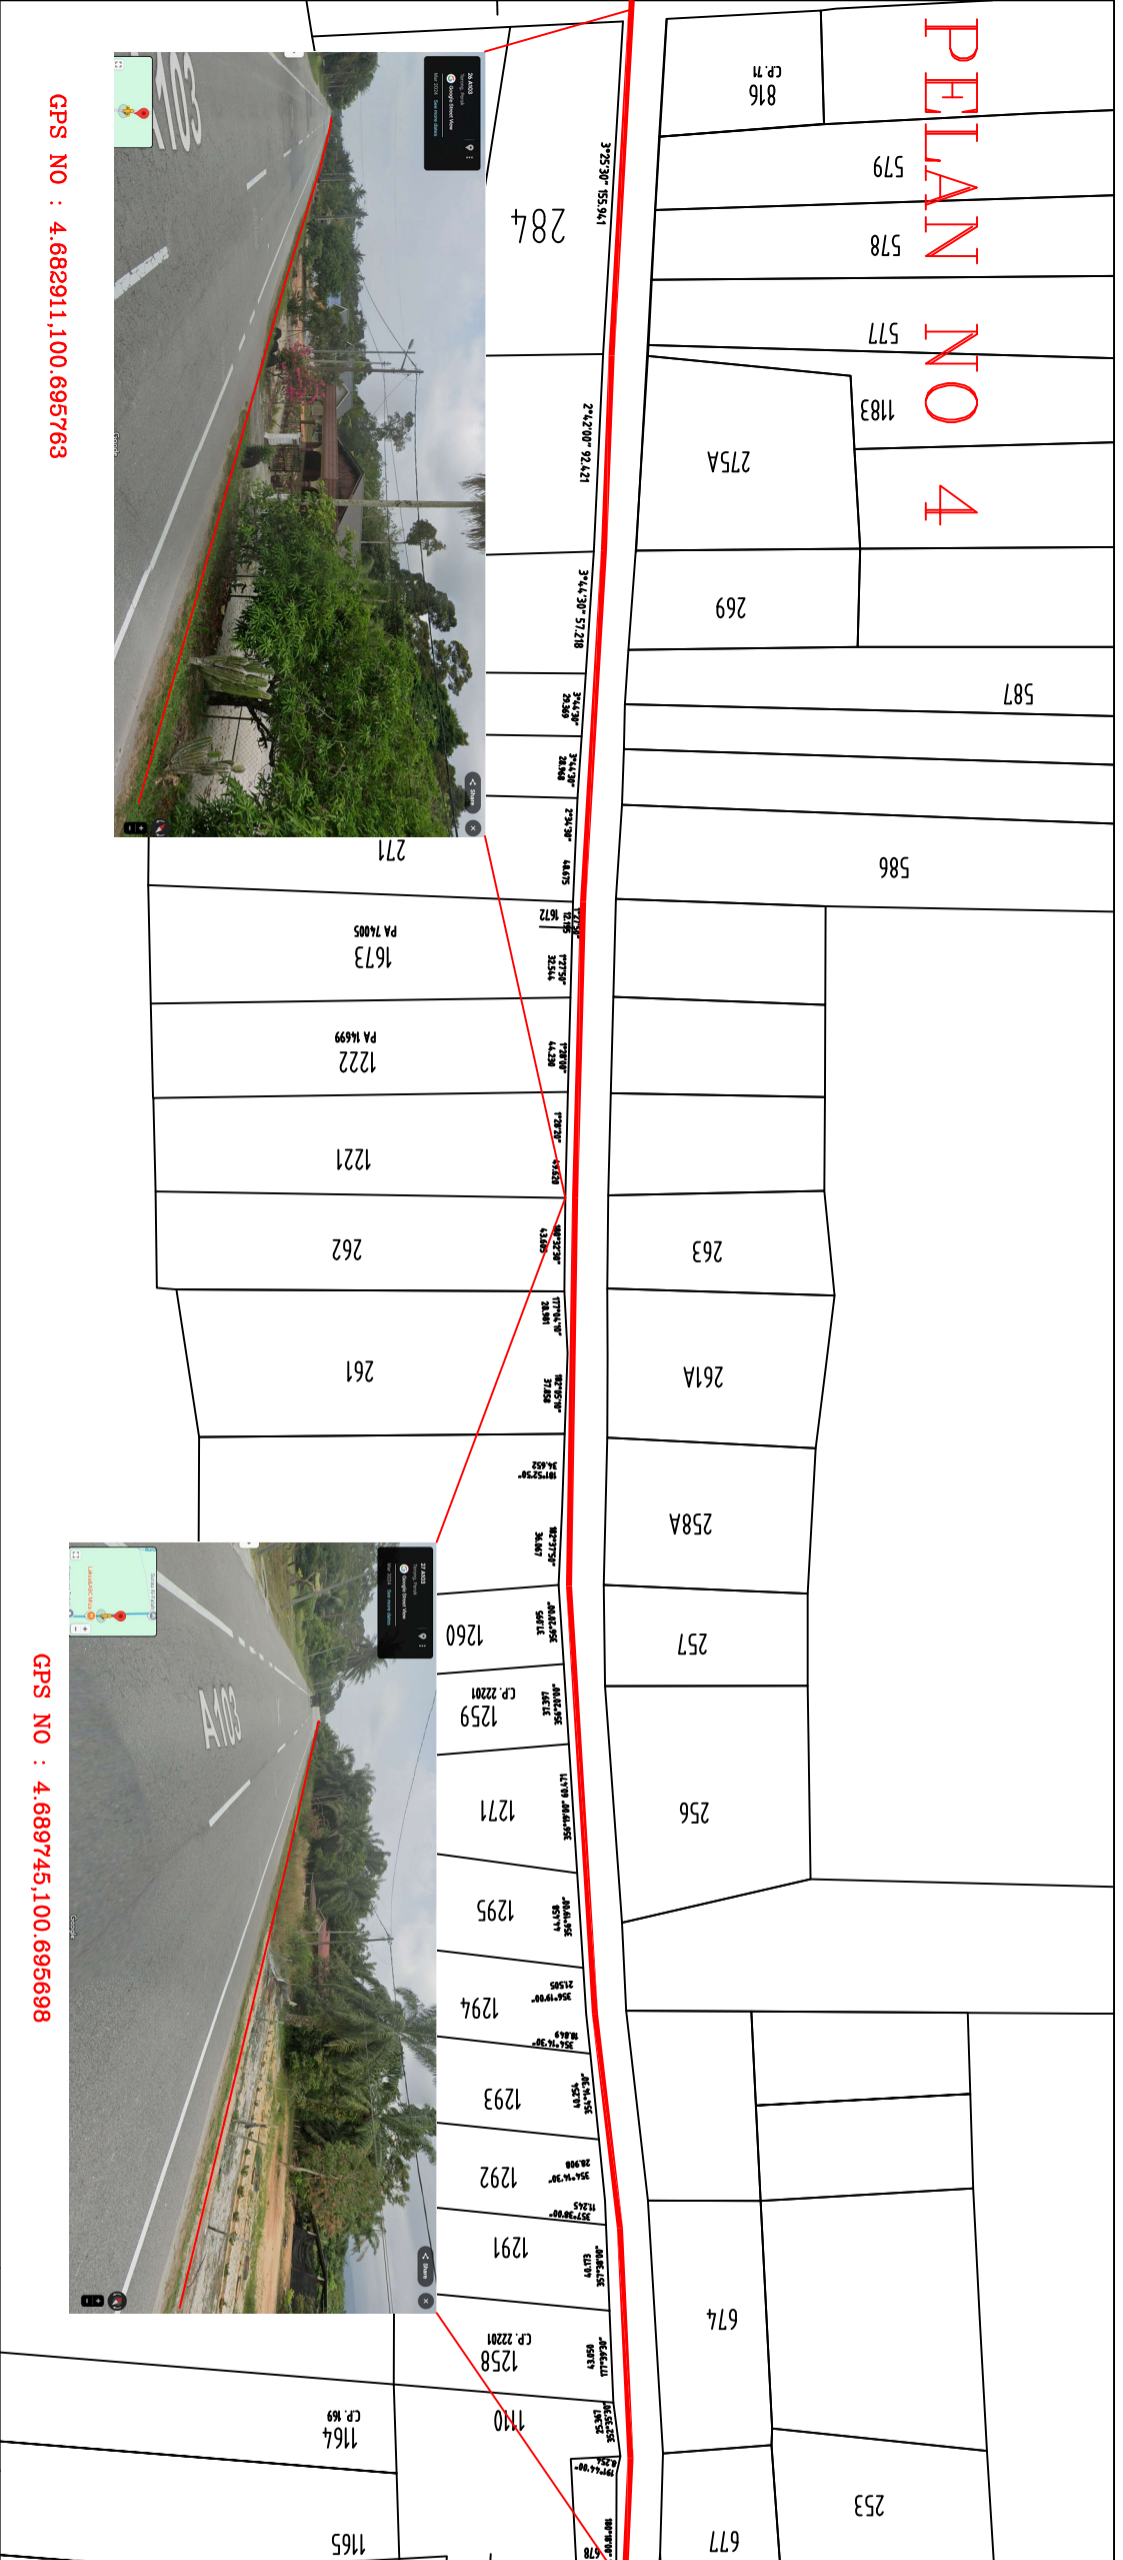

GPS NO : 4.682911,100.695763

GPS NO : 4.689745,100.695698

PELAN NO 5



GPS NO : 4.693361,100.695359

GPS NO : 4.698767, 100.695334

PELAN NO 6




GPS NO : 4.704333,100.694921



GPS NO : 4.712638, 100.694439

PELAN NO 7

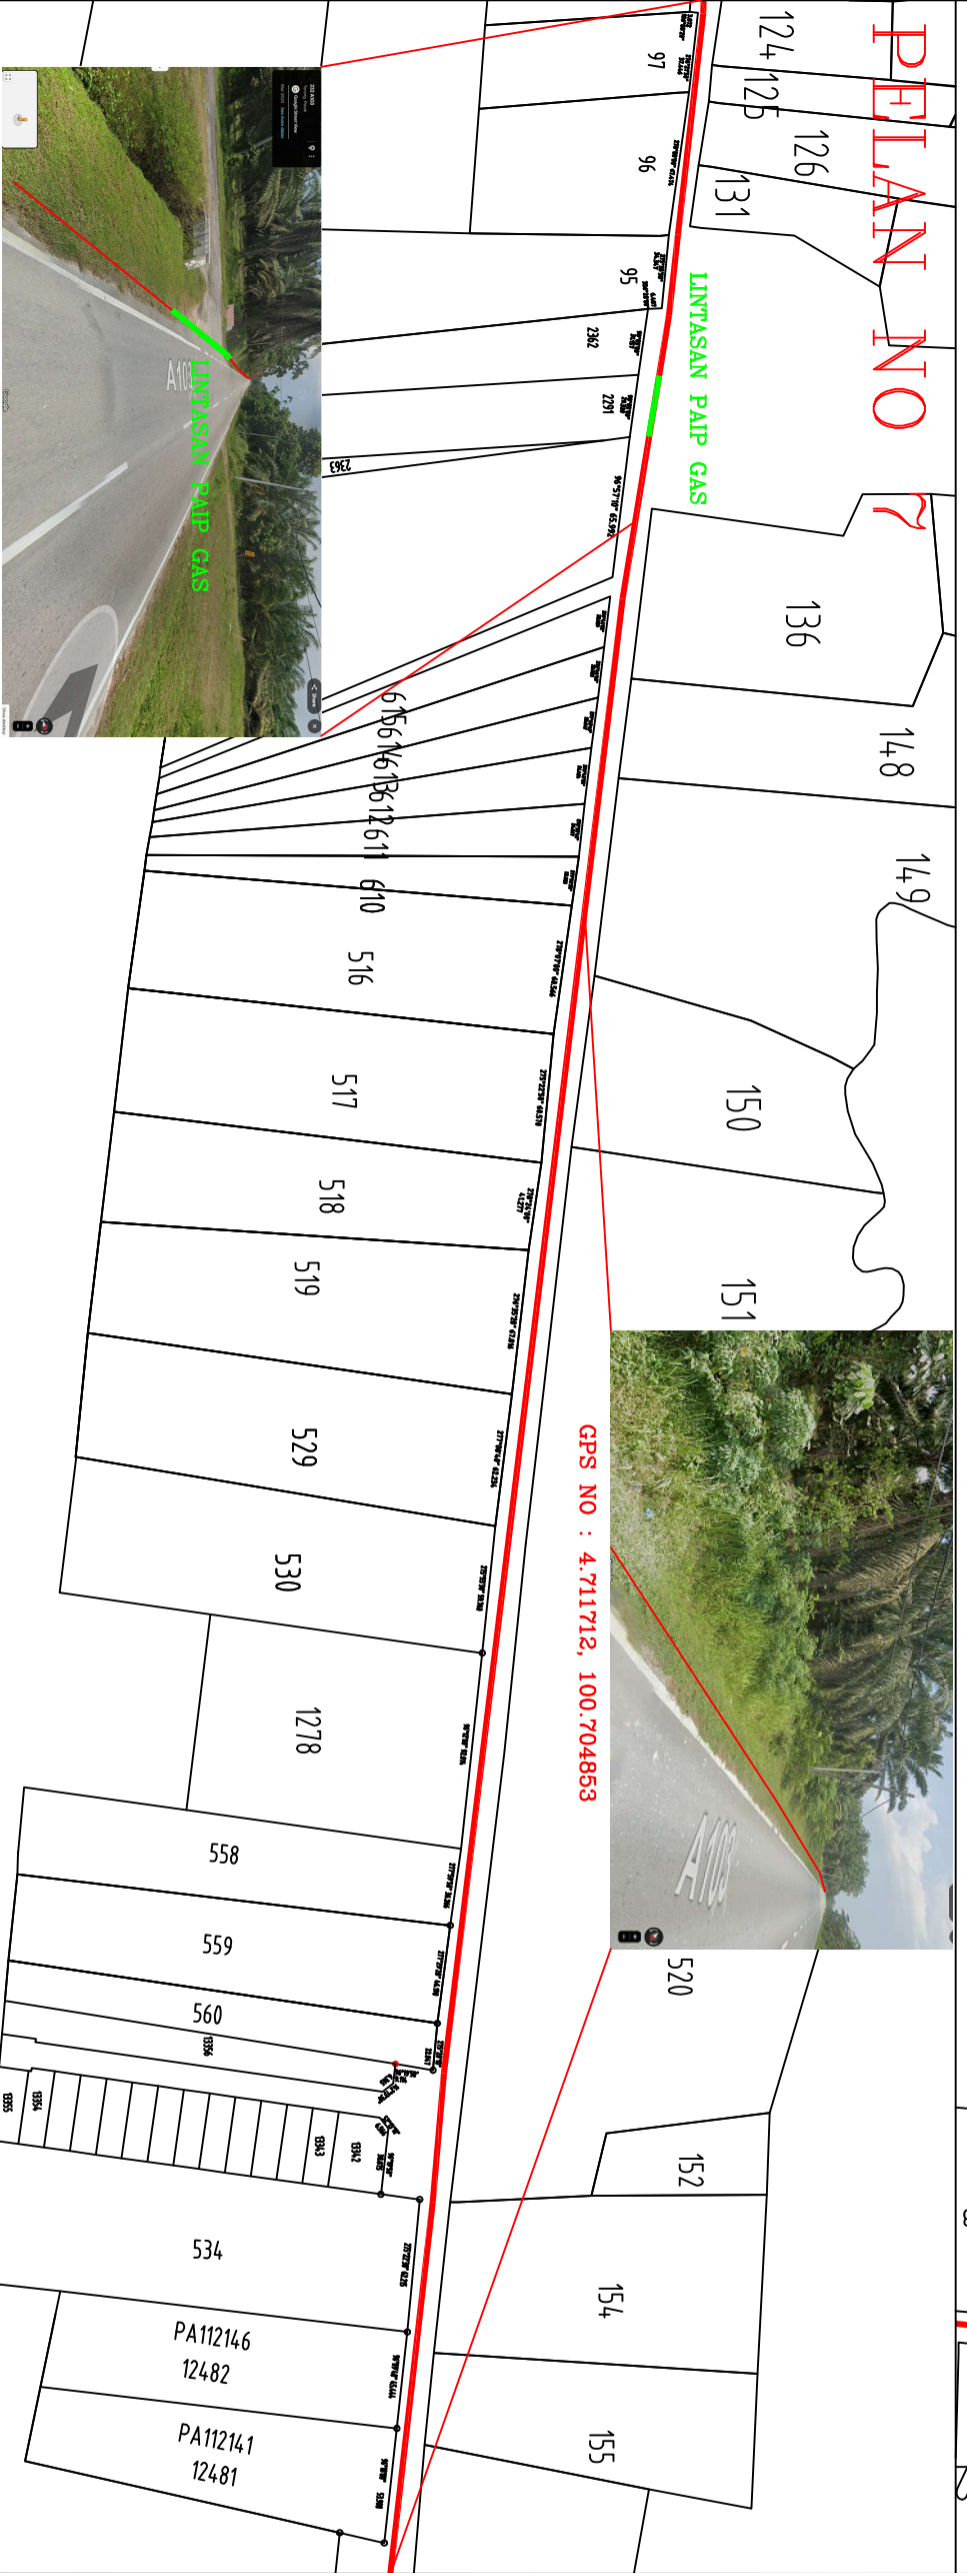

LINTASAN PAIP GAS

GPS NO : 4.711712, 100.704853



GPS NO : 4.712295, 100.699820

OPRG - 750 - 03

NO. PROJEK : D-TPG-C25-4422

TAJUK :
PERMOHONAN BEKALAN ELEKTRIK BAGI CADANGAN SKIM PERNIAGAAN YANG MENGANJUNG: 15 UNIT KEDAI PEJABAT DUA TINGKAT (20' X 70') PLOT 1 - PLOT16 DAN 172 UNIT SOHO SETINGKAT (20' X 60') PLOT 1 - PLOT 172 DIATAS LOT 2442, MUKIM TERUNG, DAERAH LARUT, MATANG DAN SELAMA, PERAK DARUL RIDZUAN SELUAS 20.359 EKAR (8.239 HEKTAR) UNTUK TETUAN SUCCESS INPUT SDN. BHD.
(SN NO: 11000841864)
(GPS NO : 4.709111, 100.713615)

PETUNJUK:-

- KABEL CADANGAN 11KV KOREKKAN TERBUKA
- GI PAIP 150MM LINTAS SUNGAI
- LINTAS PAIP GAS KOREKKAN TERBUKA
- LINTAS TALIAN PENGHANTARAN KOREKKAN TERBUKA



KAWASAN	TAIPING
NEGERI	PERAK D.R.
DILUKIS	MUHAMMAD HAZIMIN
DISEMAK	EN FAIRUZ FAHMI
DILULUSKAN	EN MOHAMMAD ZUBAIRI
PERKARA	PELAN TAPAK
NO LUKISAN	D-TPG-C25-4422
TARIKH	27.08.2025