


12C FOC	Installed 1:4 / 1:8 / 1:32 splitter	138	IB30	New Manhole (PIT)	Micro-Trenching (Meter)	MH1	MH NO.
24C FOC	4240m Installed Patch Cord	270	C7	New Manhole(JRC7)	Temporary Infra (Meter)	TKS-1	Existing TNB Pole NO.
48C FOC	FDC	13		FDP Boundary	Loop / Coil (Meter)	P001	New Pole NO.
96C FOC	Closure	13		HDD (Meter)	#	CL01	Closure NO.
144C FOC	Existing Closure			Open Cut (Meter)	C01	DP1	FDP NO.
	Installed Pole (9m)			Suspension			
	Installed Pole (7.5M)	138		Tension			
	Installed Pole (6.7M)			Pole Ring			
	Existing TNB Pole			FDP with (1:8) splitter			
	Installed Riser			Existing Manhole			

ACTUAL HOMEPASS :

KEY PLAN:	PROJECT OWNER:	MAIN CONTRACTOR:	SUB-CONTRACTOR:	PROJECT TITLE:	DRAWING TITLE:	Design By :	Date :
				CONTRACTOR FOR SURVEY, TECHNICAL PROPOSAL AND WAYLEAVE & PERMIT APPROVAL -POP2 PROJECT	Construction Drawing AFT0001 SMA DAERAH BATANG PADANG 1		2/12/2024
					PROJECT PHASE:	Checked By :	Scale :
					POP 2	Job Number :	NTS
						DRAWING NUMBER :	Job Number :
						AFT0001-CD-01	JOB/NUMBER
						Sheet :	1/4
						Size :	A3
						THIS PRINT AND ITS COPYRIGHT ARE THE PROPERTY OF STEADCOM SDN BHD	

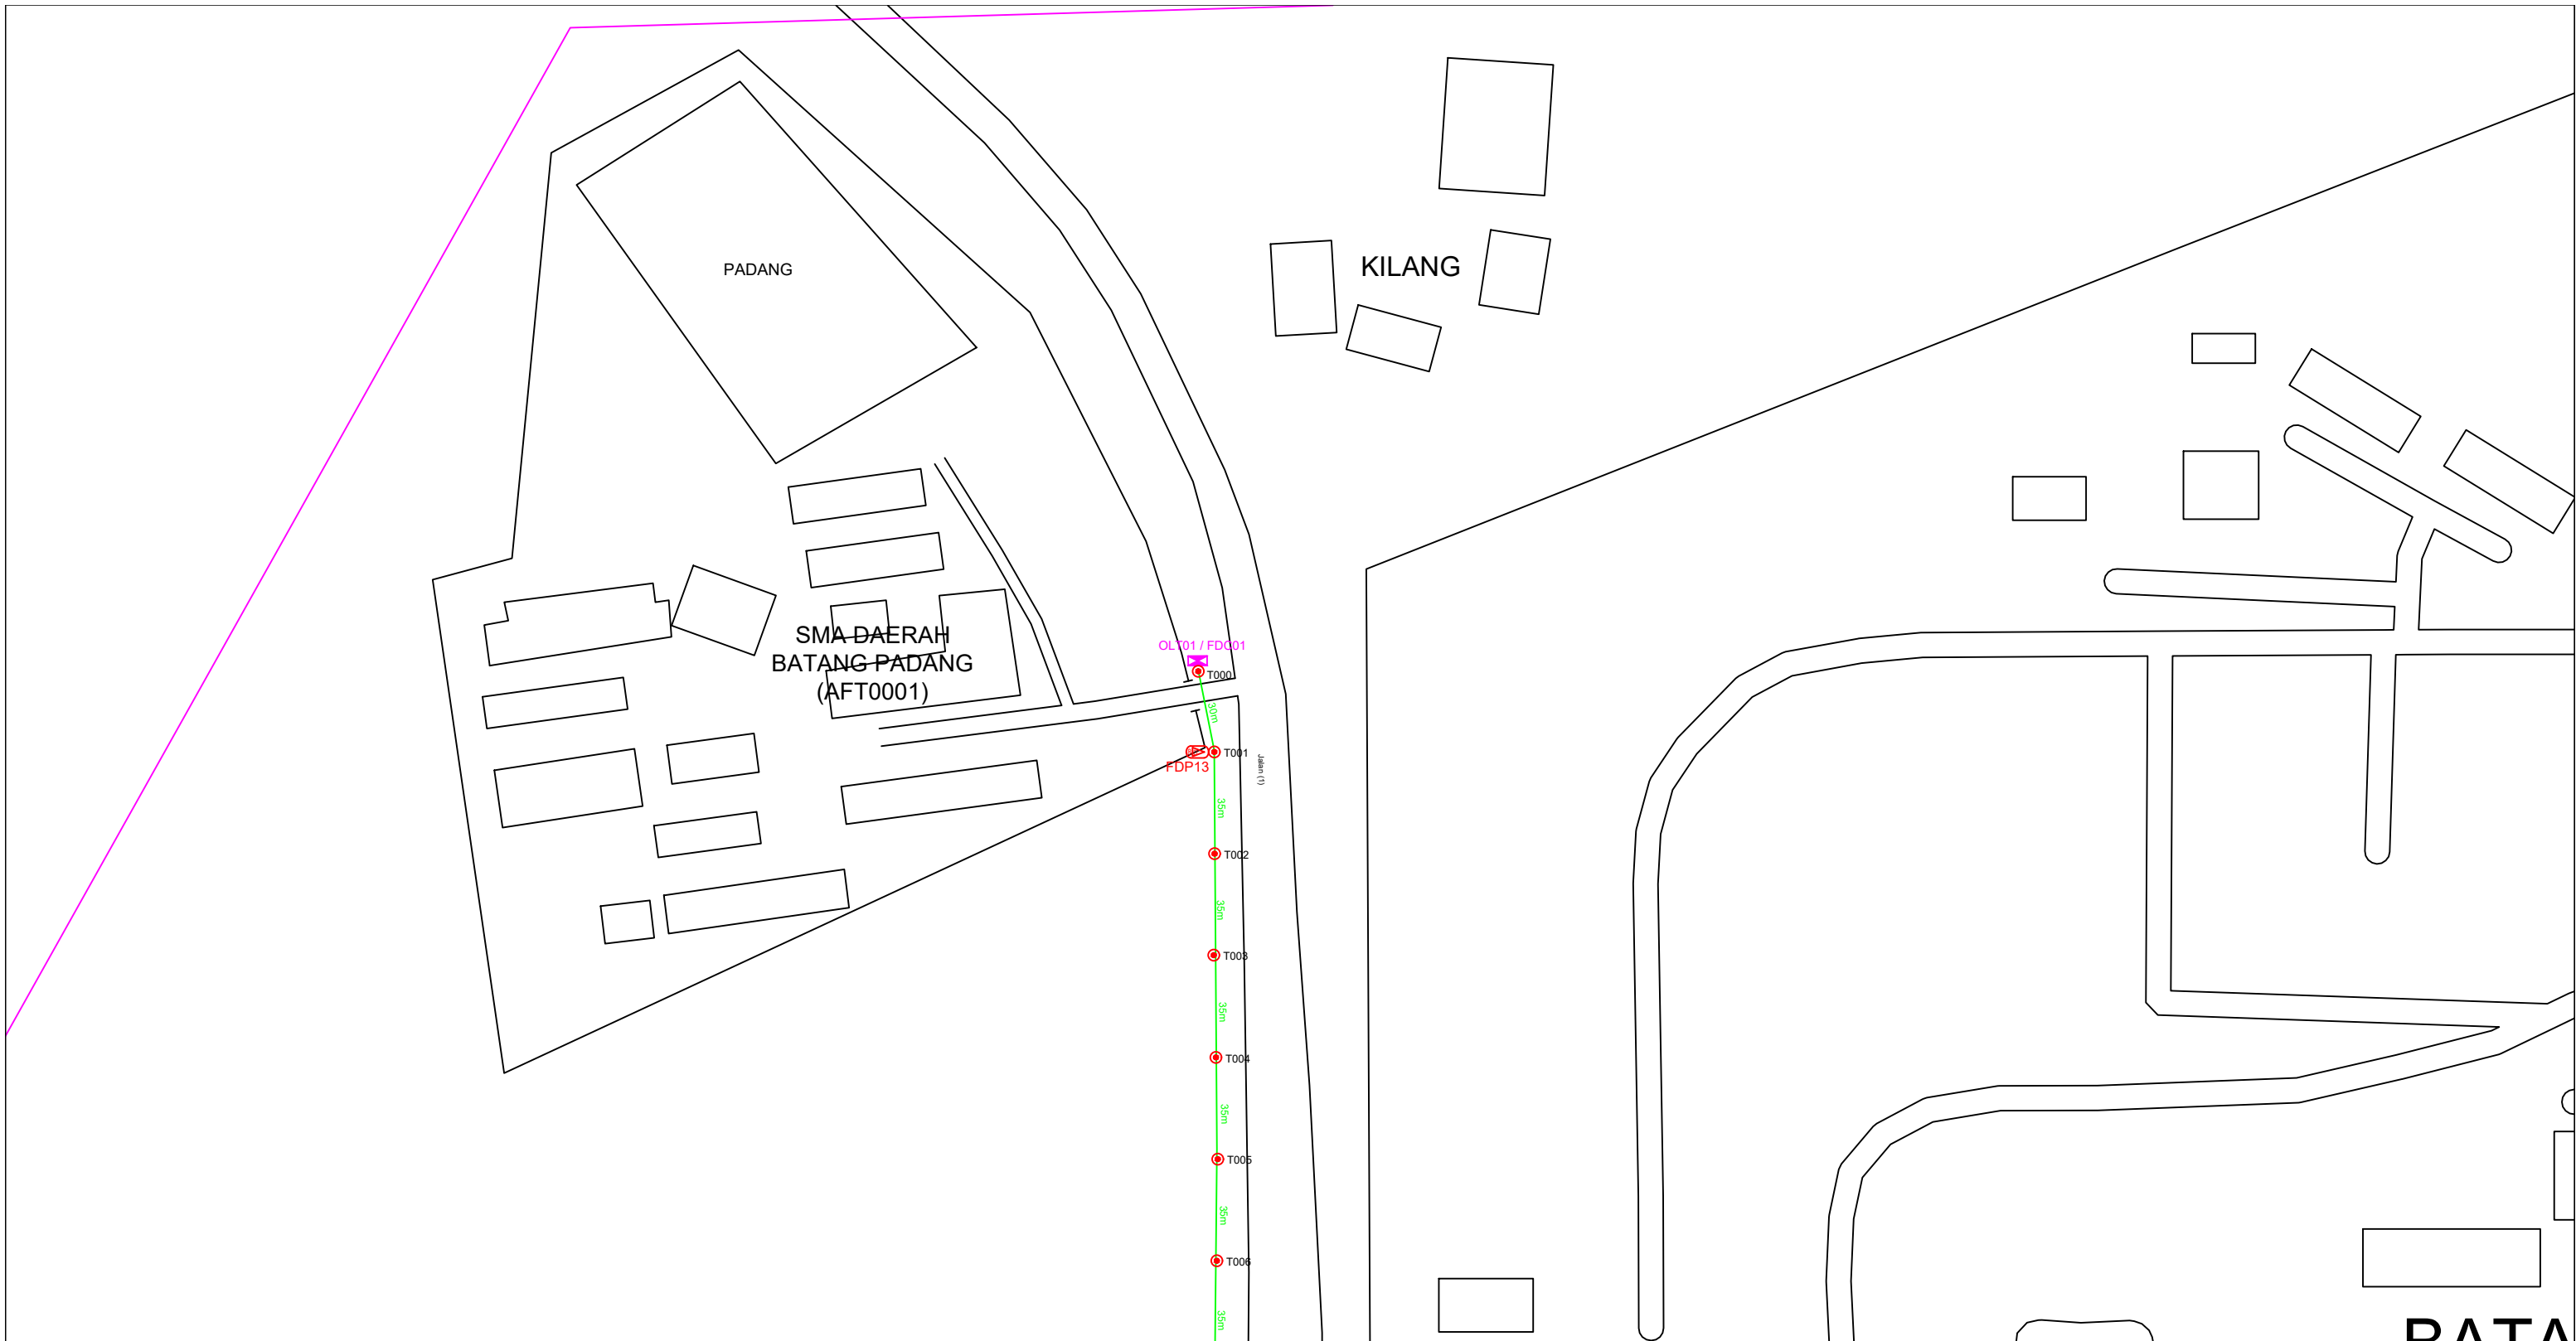

DATA

12C FOC	Installed 1:4 / 1:8 / 1:32 splitter	138	Installed Pole (9m)	Suspension	138	New Manhole (PIT)	Micro-Trenching (Meter)	MH1	MH NO.
24C FOC	Installed Patch Cord	270	Installed Pole (7.5M)	Tension	270	New Manhole(JRC7)	Temporary Infra (Meter)	TKS-1	Existing TNB Pole NO.
48C FOC	FDC	13	Installed Pole (6.7M)	Pole Ring	13	FDP Boundary	Loop / Coil (Meter)	P001	New Pole NO.
96C FOC	Closure	13	Existing TNB Pole	FDP with (1:8) splitter	13	HDD (Meter)	#	CL01	Closure NO.
144C FOC	Existing Closure		Installed Riser	Existing Manhole		Open Cut (Meter)	C01	DP1	FDP NO.

ACTUAL HOMEPASS :

KEY PLAN:	PROJECT OWNER:	MAIN CONTRACTOR:	SUB-CONTRACTOR:	PROJECT TITLE:	DRAWING TITLE:	Design By :	Date :
				CONTRACTOR FOR SURVEY, TECHNICAL PROPOSAL AND WAYLEAVE & PERMIT APPROVAL -POP2 PROJECT	Construction Drawing AFT0001 SMA DAERAH BATANG PADANG 1	Drawn By :	2/12/2024
					PROJECT PHASE:	Checked By :	Scale :
					POP 2	Job Number :	NTS
						DRAWING NUMBER :	Job Number :
						AFT0001-CD-01	JOB/NUMBER
						Sheet :	2/4
						THIS PRINT AND ITS COPYRIGHT ARE THE PROPERTY OF STEADCOM SDN BHD	Size :
							A3

BATALION 3 PASUKAN GERAKAN AM BIDOR



12C FOC	4240m	Installed 1:4 / 1:8 / 1:32 splitter	Installed Pole (9m)	Suspension	138	B30	New Manhole (PIT)	Micro-Trenching (Meter)	MH1	MH NO.
24C FOC		Installed Patch Cord	Installed Pole (7.5M)	Tension	270	C7	New Manhole(JRC7)	Temporary Infra (Meter)	TKS-1	Existing TNB Pole NO.
48C FOC		FDC	Installed Pole (6.7M)	Pole Ring	13		FDP Boundary	Loop / Coil (Meter)	P001	New Pole NO.
96C FOC		Closure	Existing TNB Pole	FDP with (1:8) splitter	13		HDD (Meter)	#	CL01	Closure NO.
144C FOC		Existing Closure	Installed Riser	Existing Manhole			Open Cut (Meter)	C01	DP1	FDP NO.

ACTUAL HOMEPASS :


KEY PLAN:	PROJECT OWNER:	MAIN CONTRACTOR:	SUB-CONTRACTOR:	PROJECT TITLE:	DRAWING TITLE:	Design By :	Date :
				CONTRACTOR FOR SURVEY, TECHNICAL PROPOSAL AND WAYLEAVE & PERMIT APPROVAL -POP2 PROJECT	Construction Drawing AFT0001 SMA DAERAH BATANG PADANG 1	Drawn By :	2/12/2024
					PROJECT PHASE:	Checked By :	Scale :
					POP 2	Job Number :	NTS
						DRAWING NUMBER :	Job Number :
						AFT0001-CD-01	JOB/NUMBER
						Sheet :	3/4
						THIS PRINT AND ITS COPYRIGHT ARE THE PROPERTY OF STEADCOM SDN BHD	Size :
							A3



12C FOC	Installed 1:4 / 1:8 / 1:32 splitter	●	Installed Pole (9m)	⊕	Suspension	138	MB30	New Manhole (PIT)	—	Micro-Trenching (Meter)	MH1	MH NO.	
24C FOC	4240m Installed Patch Cord	●	Installed Pole (7.5M)	⊕	Tension	270	C7	New Manhole(JRC7)	—	Temporary Infra (Meter)	TKS-1	Existing TNB Pole NO.	
48C FOC	FDC	1	Installed Pole (6.7M)	⊕	Pole Ring	13	—	FDP Boundary	⊙	Loop / Coil (Meter)	90	P001	New Pole NO.
96C FOC	Closure	4	Existing TNB Pole	●	FDP with (1:8) splitter	13	—	HDD (Meter)	#	Active Outdoor Cabinet	—	CL01	Closure NO.
144C FOC	Existing Closure	—	Installed Riser	○	Existing Manhole	—	—	Open Cut (Meter)	CO1	FDC NO.	—	DP1	FDP NO.

ACTUAL HOMEPASS :

KEY PLAN: 	PROJECT OWNER: A member of OCK Group Berhad	MAIN CONTRACTOR: A member of OCK Group Berhad	SUB-CONTRACTOR:	PROJECT TITLE: CONTRACTOR FOR SURVEY, TECHNICAL PROPOSAL AND WAYLEAVE & PERMIT APPROVAL - POP2 PROJECT	DRAWING TITLE: Construction Drawing AFT0001 SMA DAERAH BATANG PADANG 1	Design By :	Date : 2/12/2024
						Drawn By :	Scale : NTS
PROJECT PHASE: POP 2						Checked By :	Job Number : JOB/NUMBER
DRAWING NUMBER : AFT0001-CD-01						Sheet : 4/4	Size : A3
THIS PRINT AND ITS COPYRIGHT ARE THE PROPERTY OF STEADCOM SDN BHD							

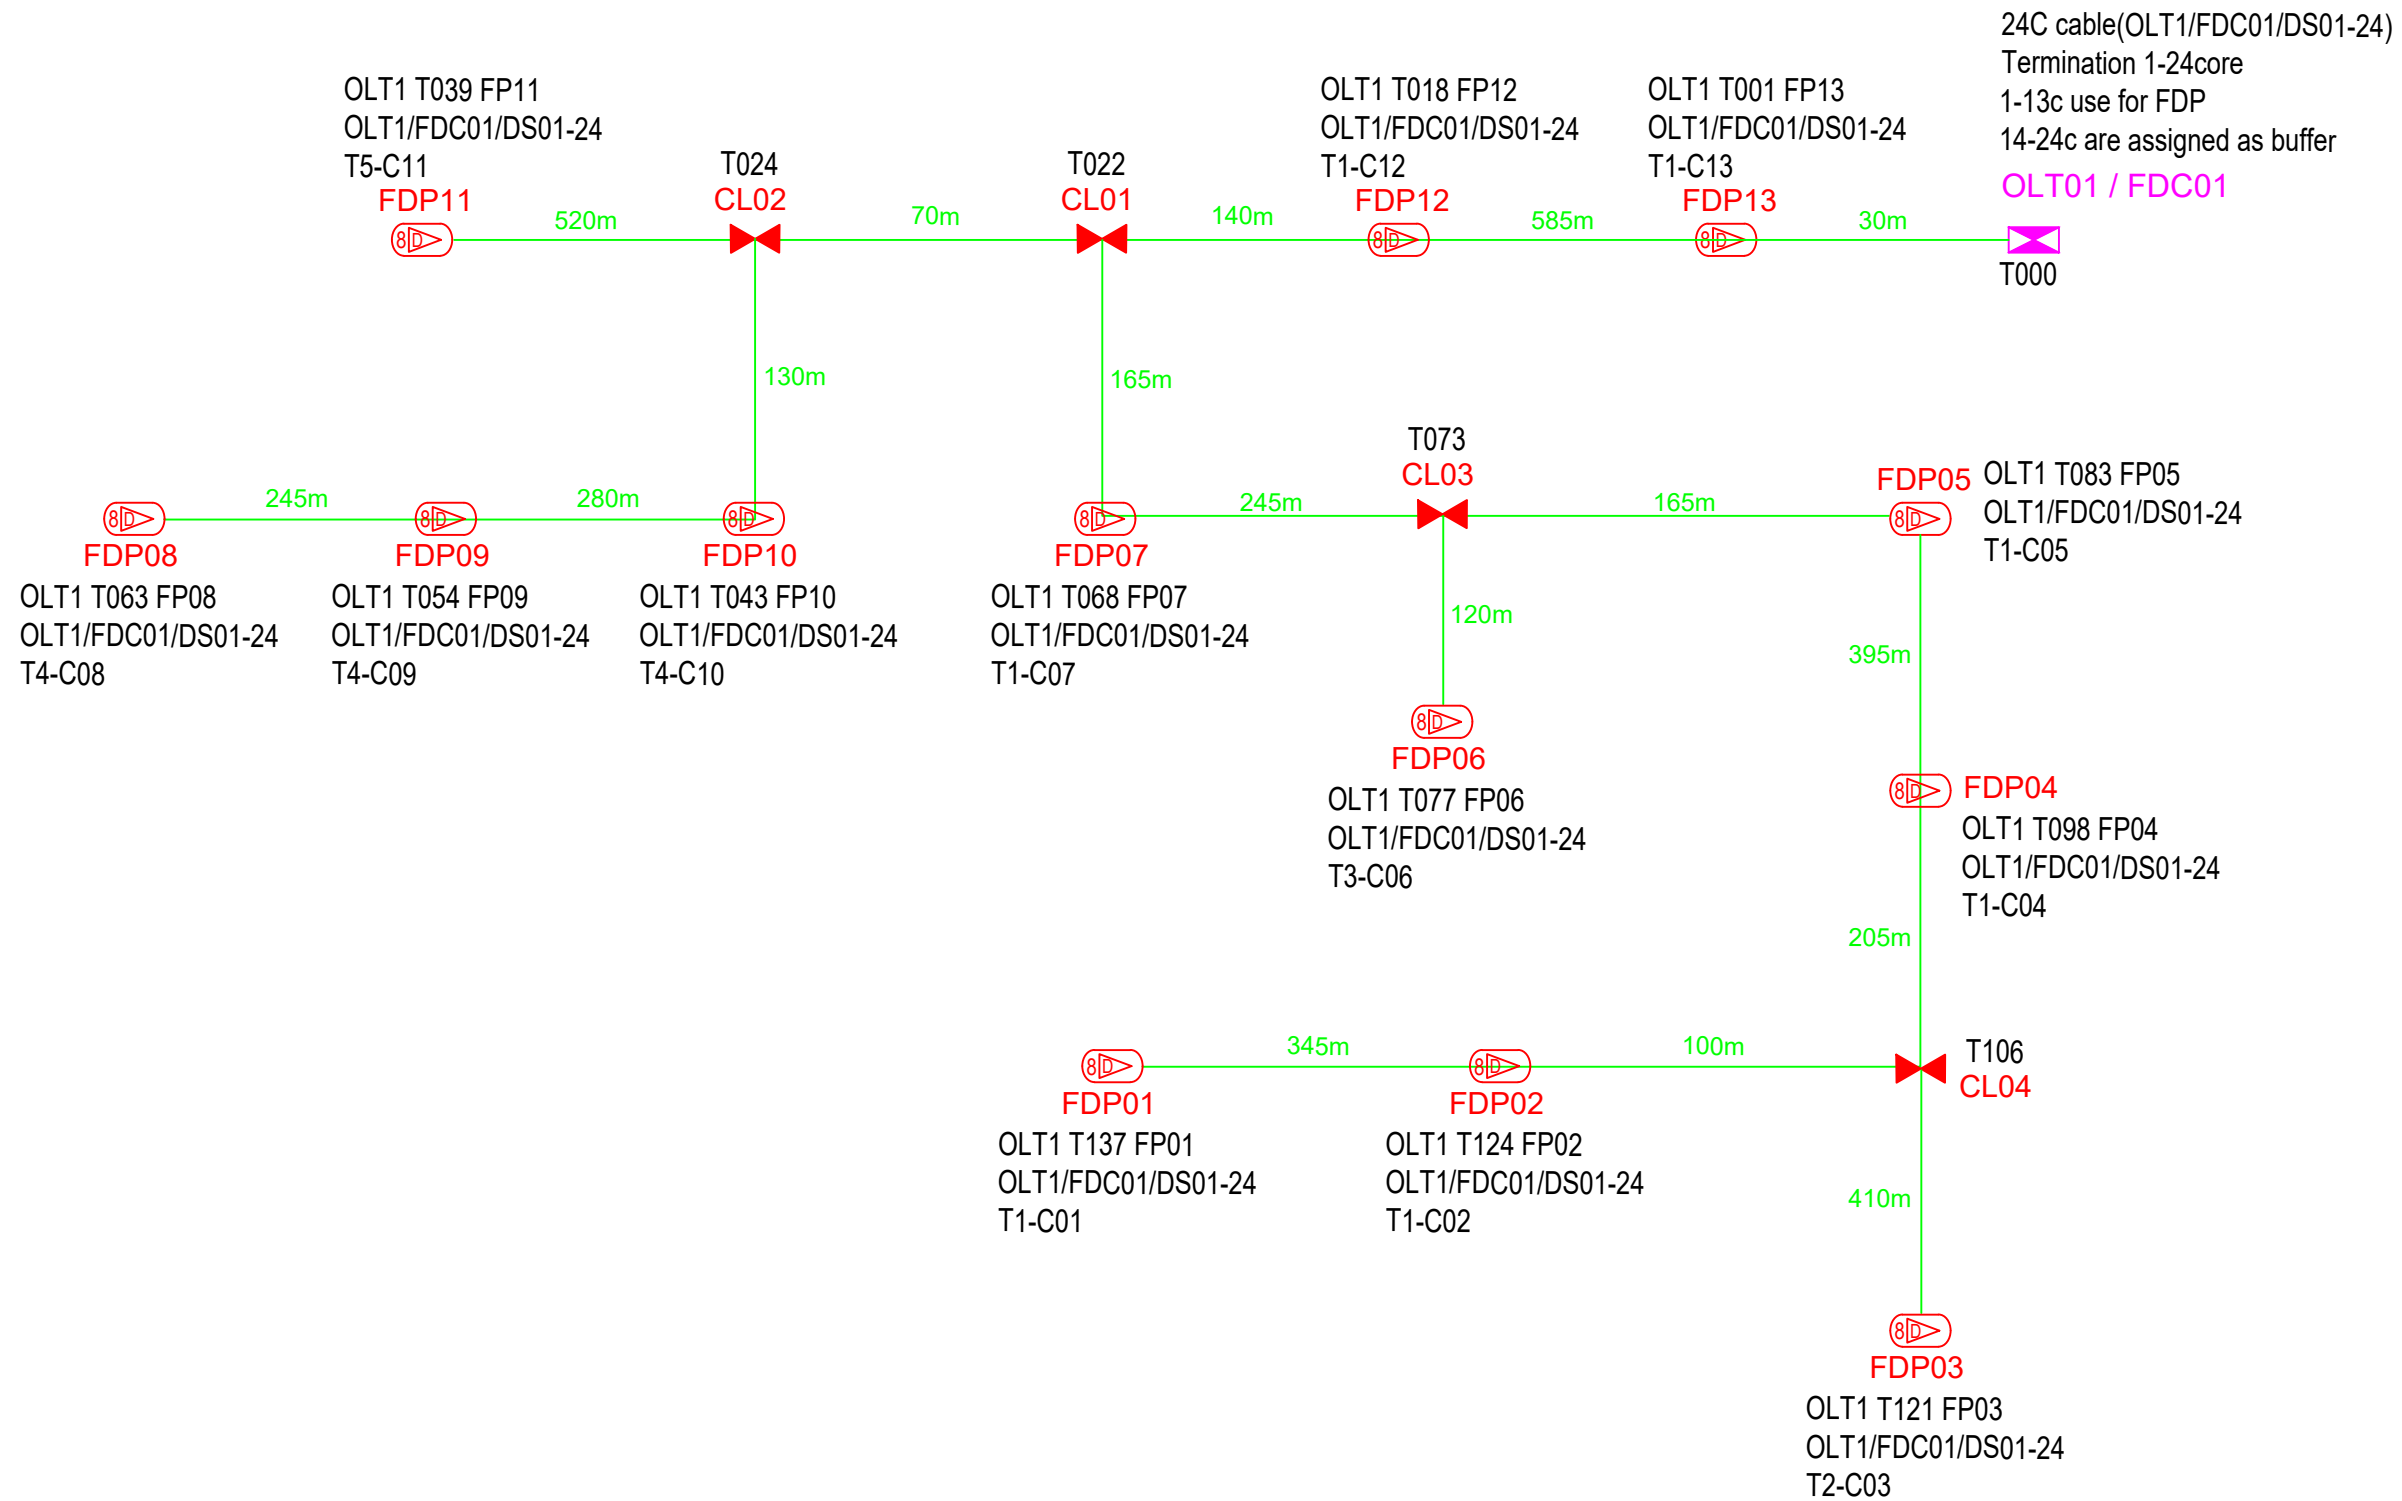

12C FOC	Installed 1:4 / 1:8 / 1:32 splitter	Installed Pole (9m)	Suspension	138	New Manhole (PIT)	Micro-Trenching (Meter)	MH1	MH NO.
24C FOC	4240m Installed Patch Cord	Installed Pole (7.5M)	Tension	270	New Manhole(JRC7)	Temporary Infra (Meter)	TKS-1	Existing TNB Pole NO.
48C FOC	FDC	Installed Pole (6.7M)	Pole Ring	13	FDP Boundary	Loop / Coil (Meter)	P001	New Pole NO.
96C FOC	Closure	Existing TNB Pole	FDP with (1:8) splitter	13	HDD (Meter)	#	CL01	Closure NO.
144C FOC	Existing Closure	Installed Riser	Existing Manhole		Open Cut (Meter)	C01	DP1	FDP NO.

ACTUAL HOMEPASS :

KEY PLAN:	PROJECT OWNER: 	MAIN CONTRACTOR: 	SUB-CONTRACTOR:	PROJECT TITLE: CONTRACTOR FOR SURVEY, TECHNICAL PROPOSAL AND WAYLEAVE & PERMIT APPROVAL -POP2 PROJECT	DRAWING TITLE: Construction Drawing AFT0001 SMA DAERAH BATANG PADANG 1	Design By : Date : 2/12/2024
					PROJECT PHASE: POP 2	Scale : NTS
						Job Number : JOB/NUMBER
						Sheet : 1/1
						Size : A3

DRAWING NUMBER : AFT0001-CD-01

THIS PRINT AND ITS COPYRIGHT ARE THE PROPERTY OF STEADCOM SDN BHD