

PDT PWF
TERONG

PDT YUEN TUNG
PREMIX

PELAN TAPAK
 SKALA: 1:4000

29 NOV 2022



ENGINEER'S SIGNATURE




PROJECT
 BEKALAN ELEKTRIK KE KILANG DI ATAS
 LOT 698, MUKIM TERUNG,
 LARUT MATANG UNTUK TETUAN
 YUEN TUNG PREMIX SDN. BHD.

TITLE
 SITE & LOCATION PLAN

POWER SPECTRA CONSULT
 12, Hala Datoh 1, Jalan Datoh,
 30000 Ipoh, Perak Darul Ridzuan,
 Malaysia.
 T: 05-2551062
 E: info.powerspectra@gmail.com

SCALE: AS SHOWN	DRAWN BY: LIM
DATE: NOV 2022	CHECKED BY: LIM
ACAD FILE:	
DRAWING NO: PSC/M&E/2248/22/SITE-E	

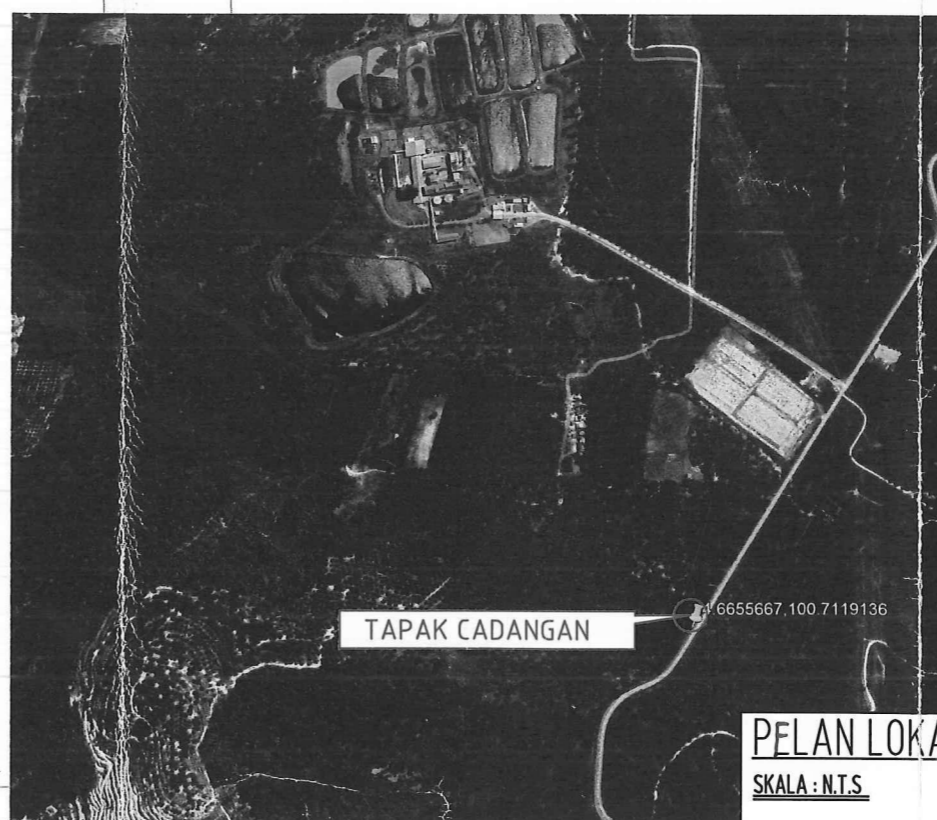

C/S 7m x 5m di atas meter kiosk
 Ir. Muhammad Subain bin Mohd. Nor
 Head of Asset / Senior Engineer
 (System Planning & Design & LV)
 & Performance & Kuala Kangsar
 Asset Planning & Performance - Perak
 Distribution Network
 Bahagian Pemanagiran TNB