




LEGEND

- TIANG SEDIAADA
- TALIAN O/H SEDIAADA
- LALUAN U/G SEDIAADA
- TIANG UNTUK DI ROMBAK
- CDG LOKASI TIANG BARU
- CDG LALUAN U/G XLPE 4C 25MMP (OPEN CUT 55M)

SKALA 1 : 500
SYIT PIAWAI 635



TAJUK :
PELAN PERMOHONAN BERIMILIK BAGI TAPAK PENCAWANG ELEKTRIK DI ATAS
MBI.D7/227/97 Jld.2 (PLOT 1), PTK(I) NO.10/2-63(20) MUKIM HULU KINTA
DAERAH KINTA PERAK DARUL RIDZUAN

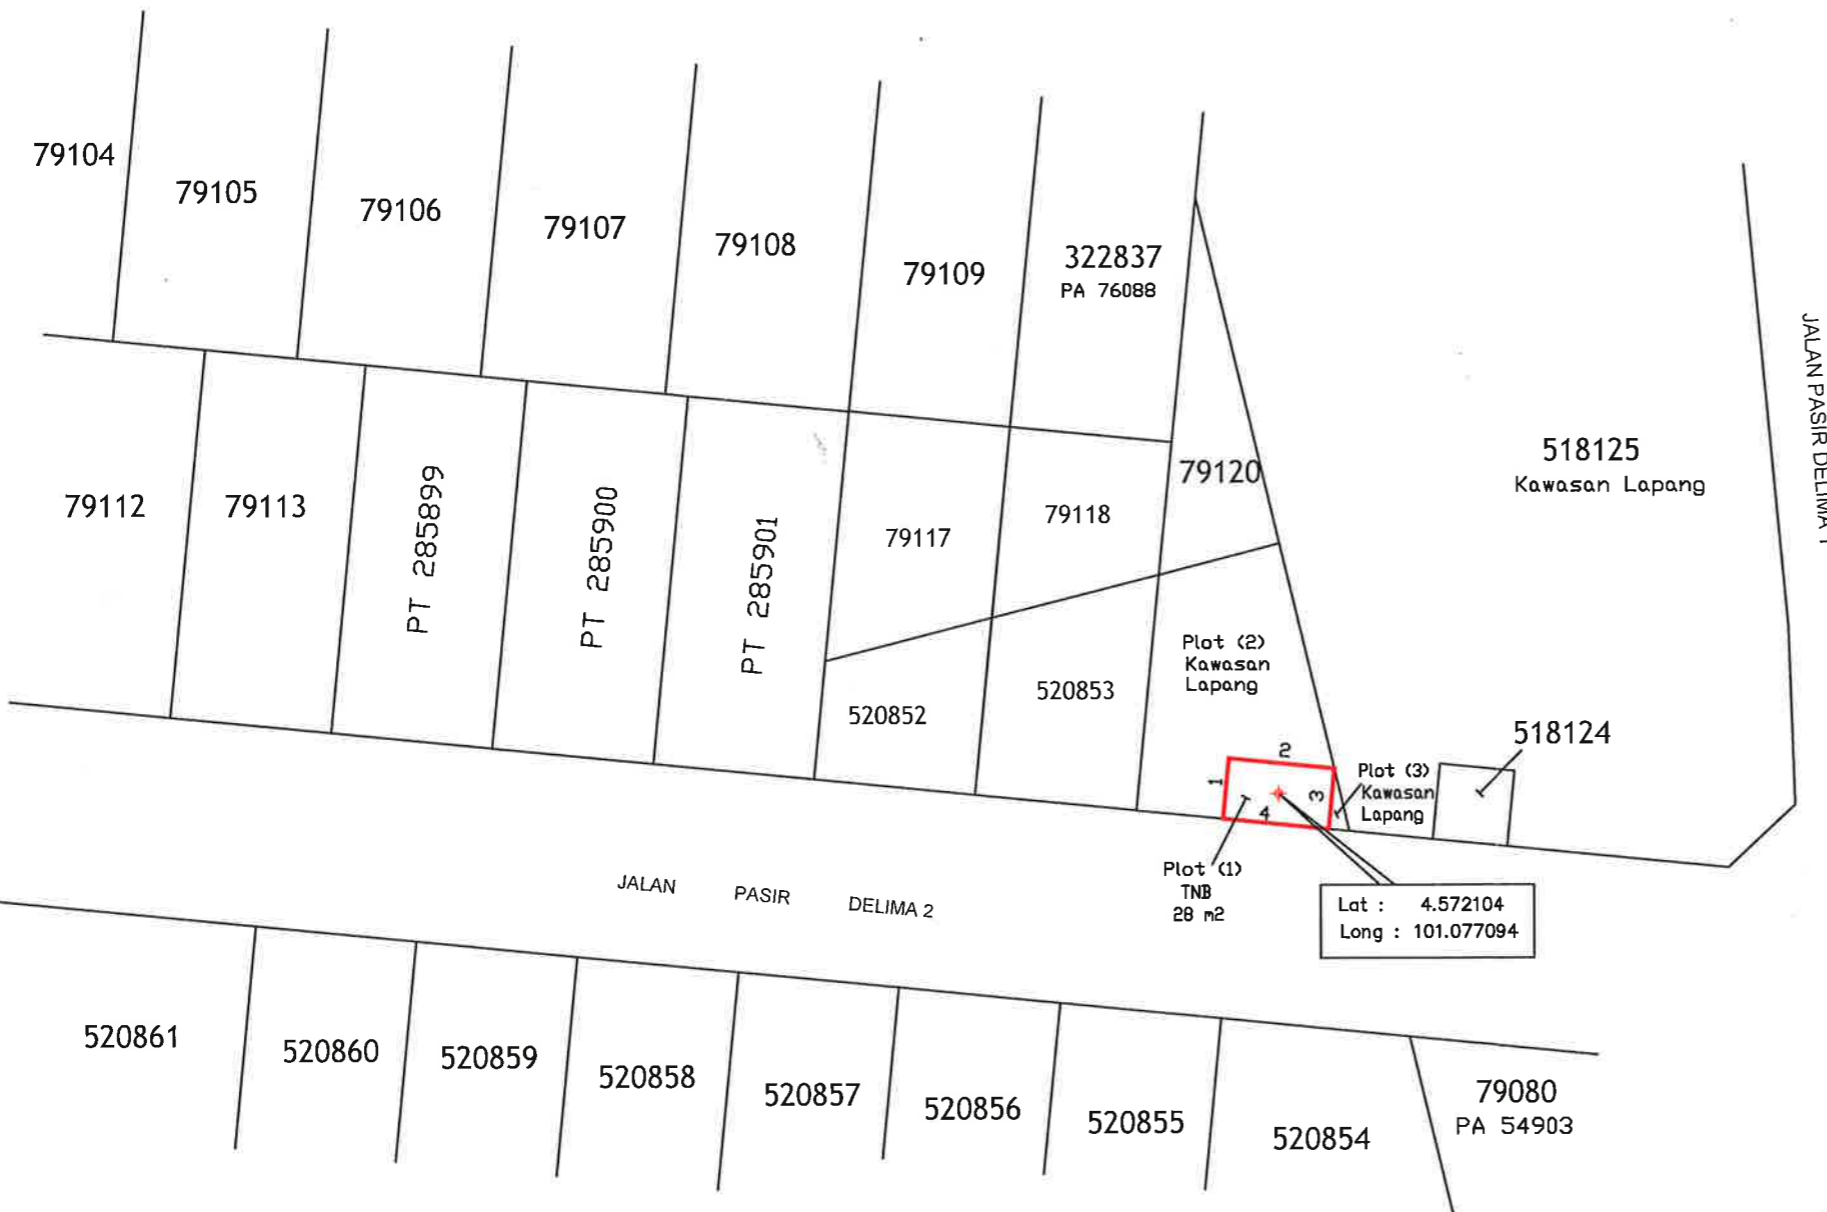

Garisan	Bearing	Jarak
1	5°38'30"	4.000
2	95°38'30"	7.000
3	185°38'30"	4.000
4	275°38'30"	7.000

PEMILIK :
ASSOCIATED BUILDERS & CONTRACTORS SDN. BHD.
(No. Syarikat: 7746-W)

Pengarah-Pengarah

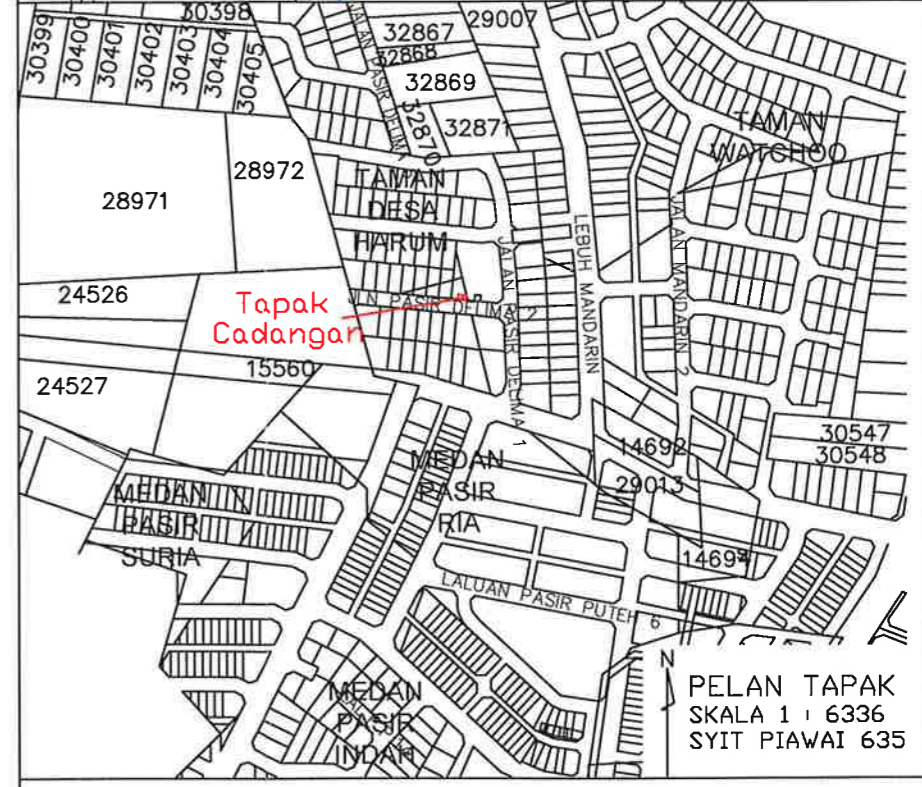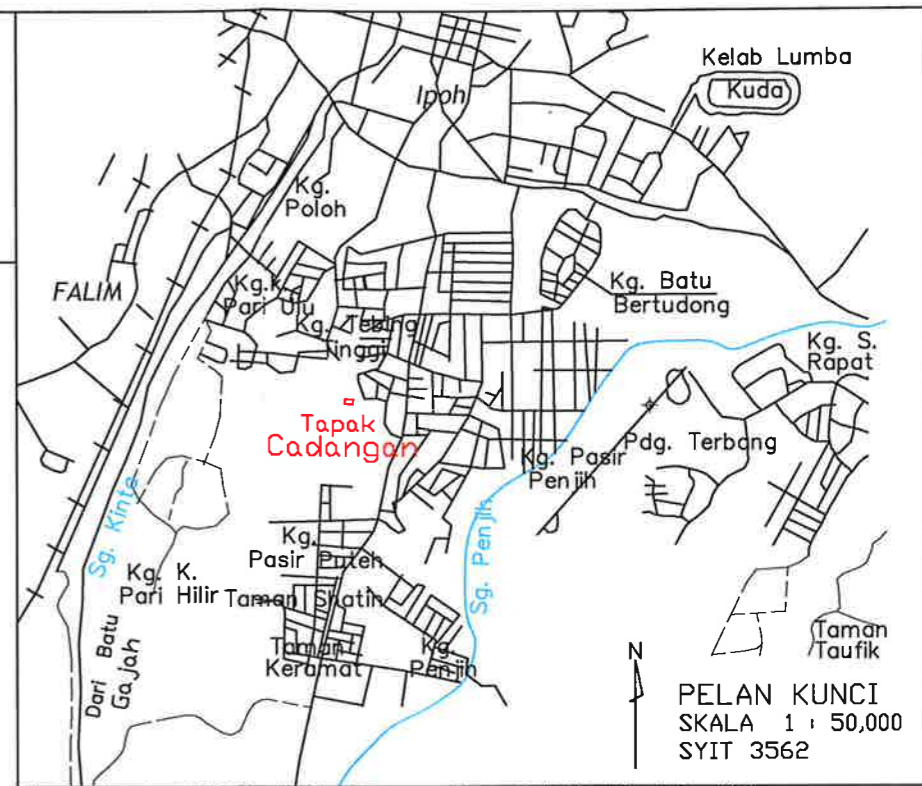

DISEDIAKAN OLEH :
ANEKA UKUR KONSULTANT
14A, MEDAN LAPANGAN 2,
TAMAN LAPANGAN LAGENDA,
31350 IPOH, PERAK DARUL RIDZUAN.
TEL/FAX : 05-3115496



SR. WONG YEW KIN PPT
Jurukur Tanah Yang Dilesen Di bawah Akta 458
(Disemak 1991)

AUK 17/2023/PH1(TNB)
Cad. Ref : B15C11(TNB1).DWG
12/8/2024