



LEGEND


- TIANG SEDIAADA
- TALIAN O/H SEDIAADA
- LALUAN U/G SEDIAADA
- TIANG UNTUK DI ROMBAK
- CDG LOKASI TIANG BARU
- CDG LALUAN U/G XLPE 4C 25MMP (OPEN CUT 45M)

N

SKALA 1 : 500
SYIT PIAWAI 635

TAJUK :

PELAN PERMOHONAN BERIMILIK BAGI TAPAK PENCAWANG ELEKTRIK DI ATAS
MBI.D7/227/97 Jld.2 (PLOT 1), PTK(I) NO.10/2-63(20) MUKIM HULU KINTA
DAERAH KINTA PERAK DARUL RIDZUAN

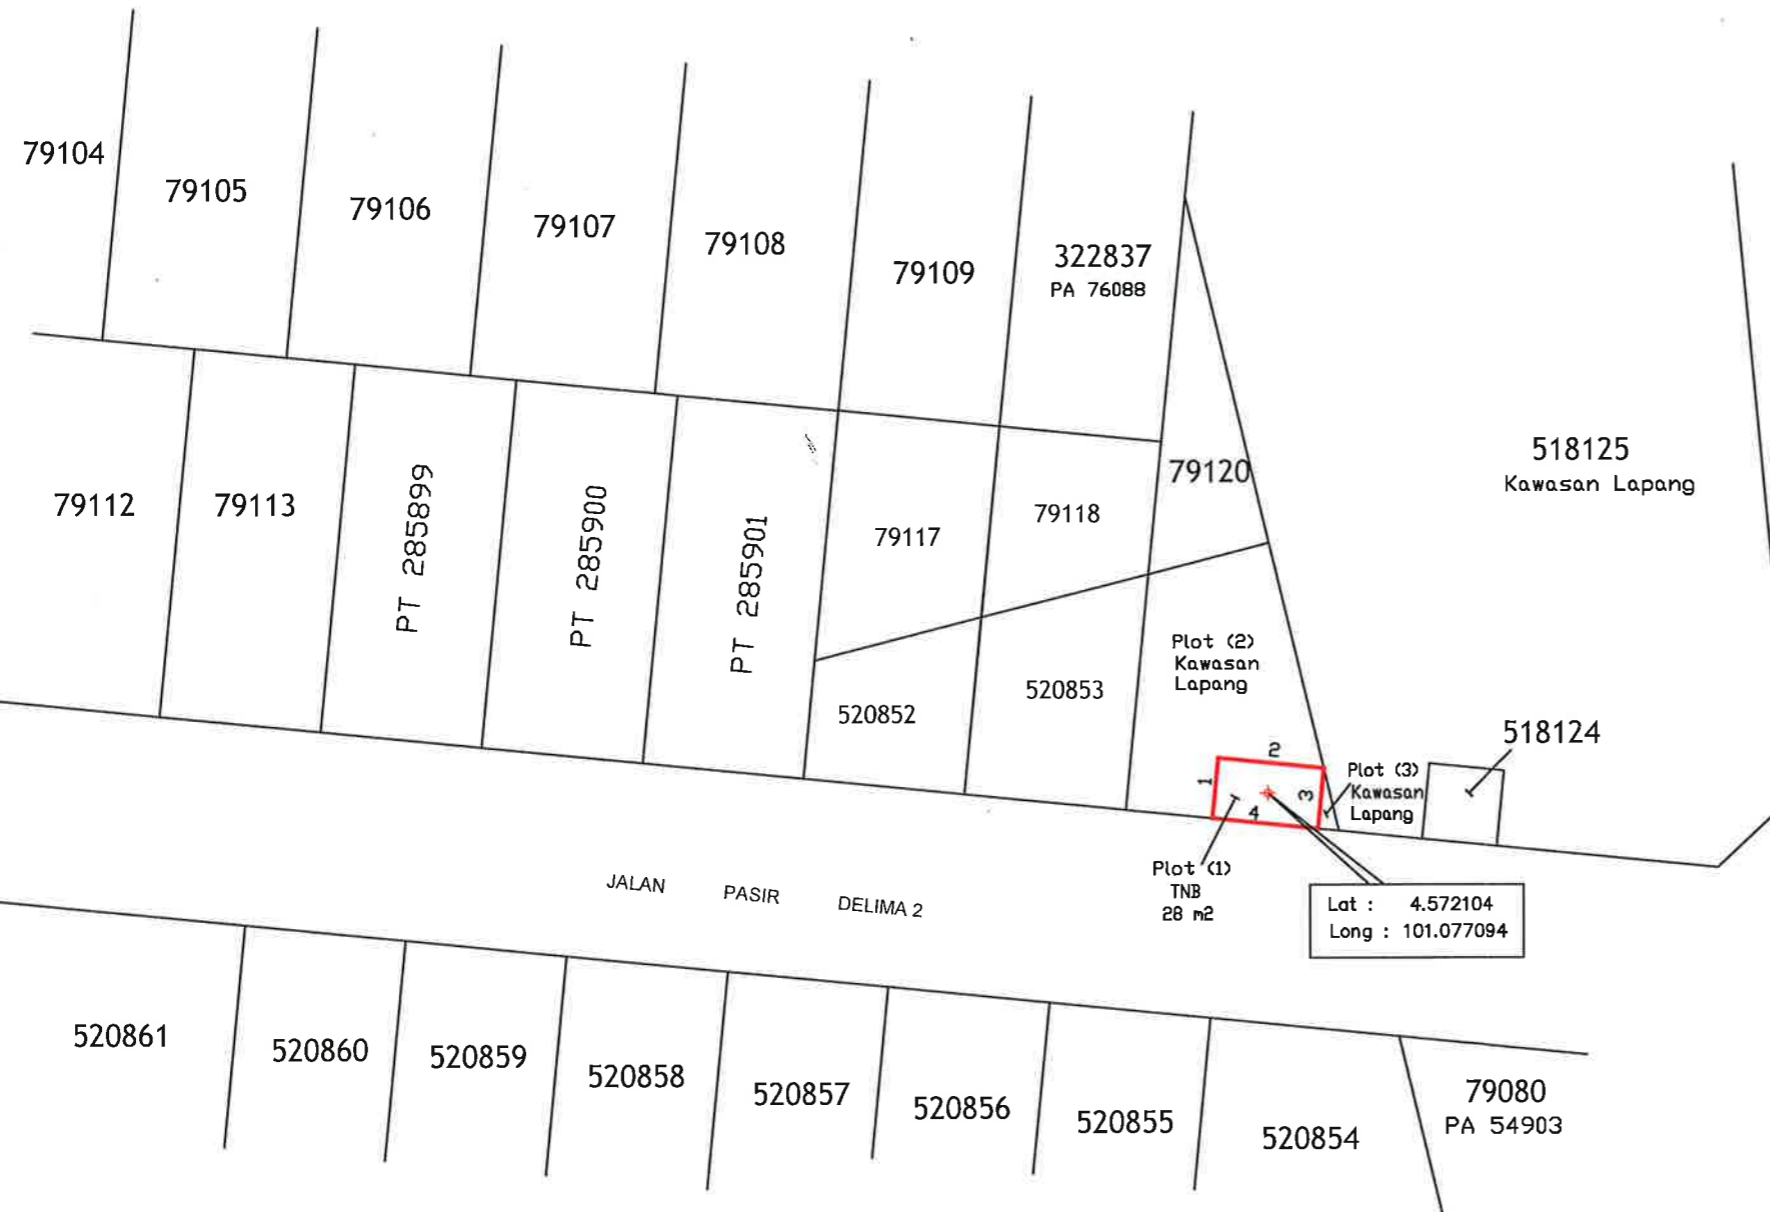


Lat : 4.572104
Long : 101.077094

| Garisan | Bearing | Jarak |
|---------|------------|-------|
| 1 | 5°38'30" | 4.000 |
| 2 | 95°38'30" | 7.000 |
| 3 | 185°38'30" | 4.000 |
| 4 | 275°38'30" | 7.000 |


PEMILIK :

ASSOCIATED BUILDERS & CONTRACTORS SDN. BHD.
(No. Syarikat: 7746-W)

Pengarah-Pengarah

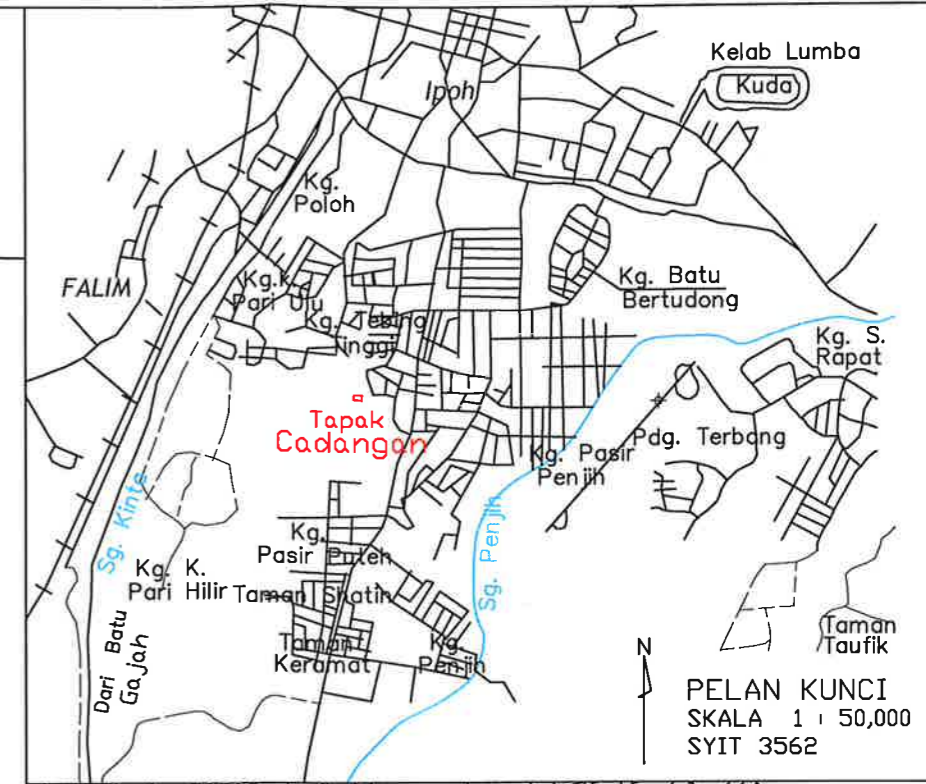

PELAN KUNCI
SKALA 1 : 50,000
SYIT 3562

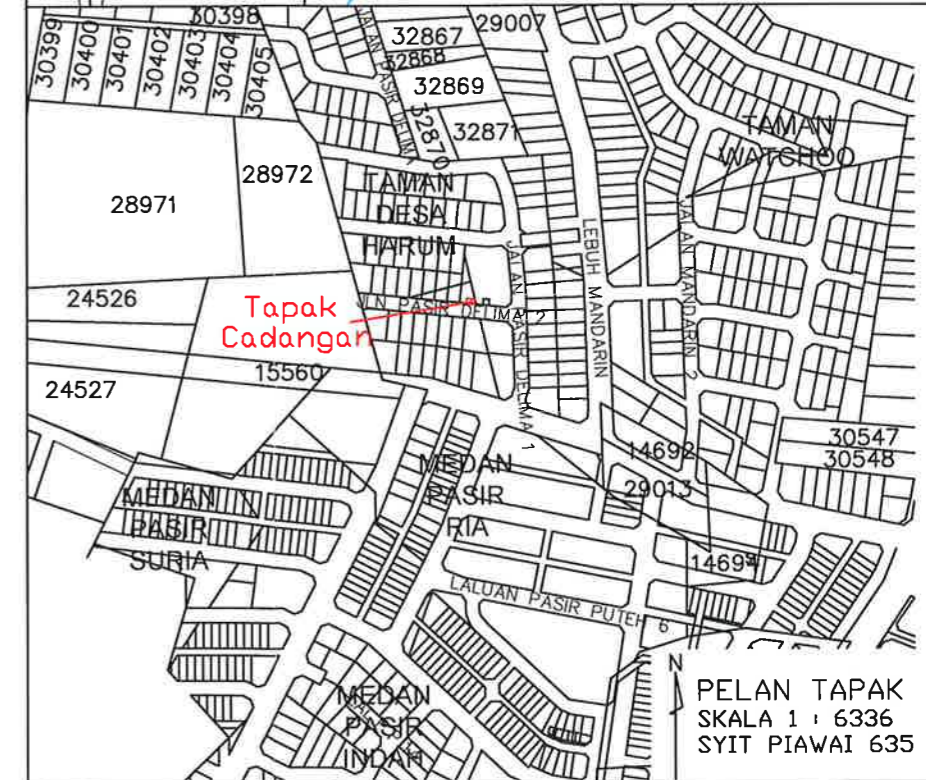

PELAN TAPAK
SKALA 1 : 6336
SYIT PIAWAI 635

DISEDIAKAN OLEH :

ANEKA UKUR KONSULTANT
14A, MEDAN LAPANGAN 2,
TAMAN LAPANGAN LAGENDA,
31350 IPOH, PERAK DARUL RIDZUAN.
TEL/FAX : 05-3115496



SR. WONG YEW KIN PPT
Juruukur Tanah Yang Dilesen Di bawah Akta 458
(Disemak 1991)

AUK 17/2023/PH1(TNB)
Cad. Ref : B15C11(TNB1).DWG
12/8/2024