

- NOTES :
1. ALL DIMENSIONS SHALL BE IN MILIMETER (MM) UNLESS NOTED OTHERWISE.
  2. TITIK MULA (GLT CLIMATE SDN BHD)  
(4.924636, 101.107456)
  3. TITIK AKHIR (PPU LINTANG, SUNGAI SIPUT)  
(4.936792, 101.105059)

TNB MINI PPU LINTANG, SUNGAI SIPUT  
GPS: 4.936792, 101.105059

|  |  |  |
|--|--|--|
|  |  |  |
|  |  |  |
|  |  |  |
|  |  |  |
|  |  |  |

| REV. NO | DATE | REMARK |
|---------|------|--------|
|         |      |        |
|         |      |        |
|         |      |        |

PROPRIETARY INFORMATION :  
THE INFORMATION IN THIS DOCUMENT/ DRAWING IS THE PROPERTY OF GLT DESIGN BUILD SDN. BHD. IS SUBJECTED TO RETURN UPON DEMAND AND MAY NOT BE REPRODUCED OR DISCLOSED TO OTHERS WITHOUT THE WRITTEN CONSENT OF GLT DESIGN BUILD SDN. BHD.


PROJECT:  
**DESIGN, SUPPLY, FABRICATION, CONSTRUCTION, DELIVERY TO SITE, INSTALLATION, COMPLETION, TESTING AND COMMISSIONING AND GUARANTEE THE PERFORMANCE OF 1 MW BIOGAS POWER PLANT AT GLT CLIMATE SDN BHD, SUNGAI SIPUT, PERAK**

PROJECT OWNER:  
**GLT CLIMATE SDN BHD**  
H-3A-01,  
PUSAT PERDAGANGAN BANDAR BUKIT JALIL,  
PERSIARAN JALIL 1,  
57000, KUALA LUMPUR, MALAYSIA  
TEL : +6 03- 2733 2960  
FAX : +6 03- 2733 2961

EPC CONTRACTOR:  
**GLT DESIGN BUILD SDN BHD**  
H-3A-01,  
PUSAT PERDAGANGAN BANDAR BUKIT JALIL,  
PERSIARAN JALIL 1,  
57000, KUALA LUMPUR, MALAYSIA  
TEL : +6 03- 2733 2960  
FAX : +6 03- 2733 2961

TITLE  
PETA PENANDAAN LOKASI

|                                       |                 |                 |
|---------------------------------------|-----------------|-----------------|
| DRAWN<br>LED                          | DESIGNED<br>LED | APPROVED<br>HYS |
| DATE<br>30 OCT, 2025                  | SCALE<br>1:2700 |                 |
| DRAWING NO<br>DB2505-GLTC(2)-KUDR-001 | REV NO<br>0     | SHEET<br>1/2    |

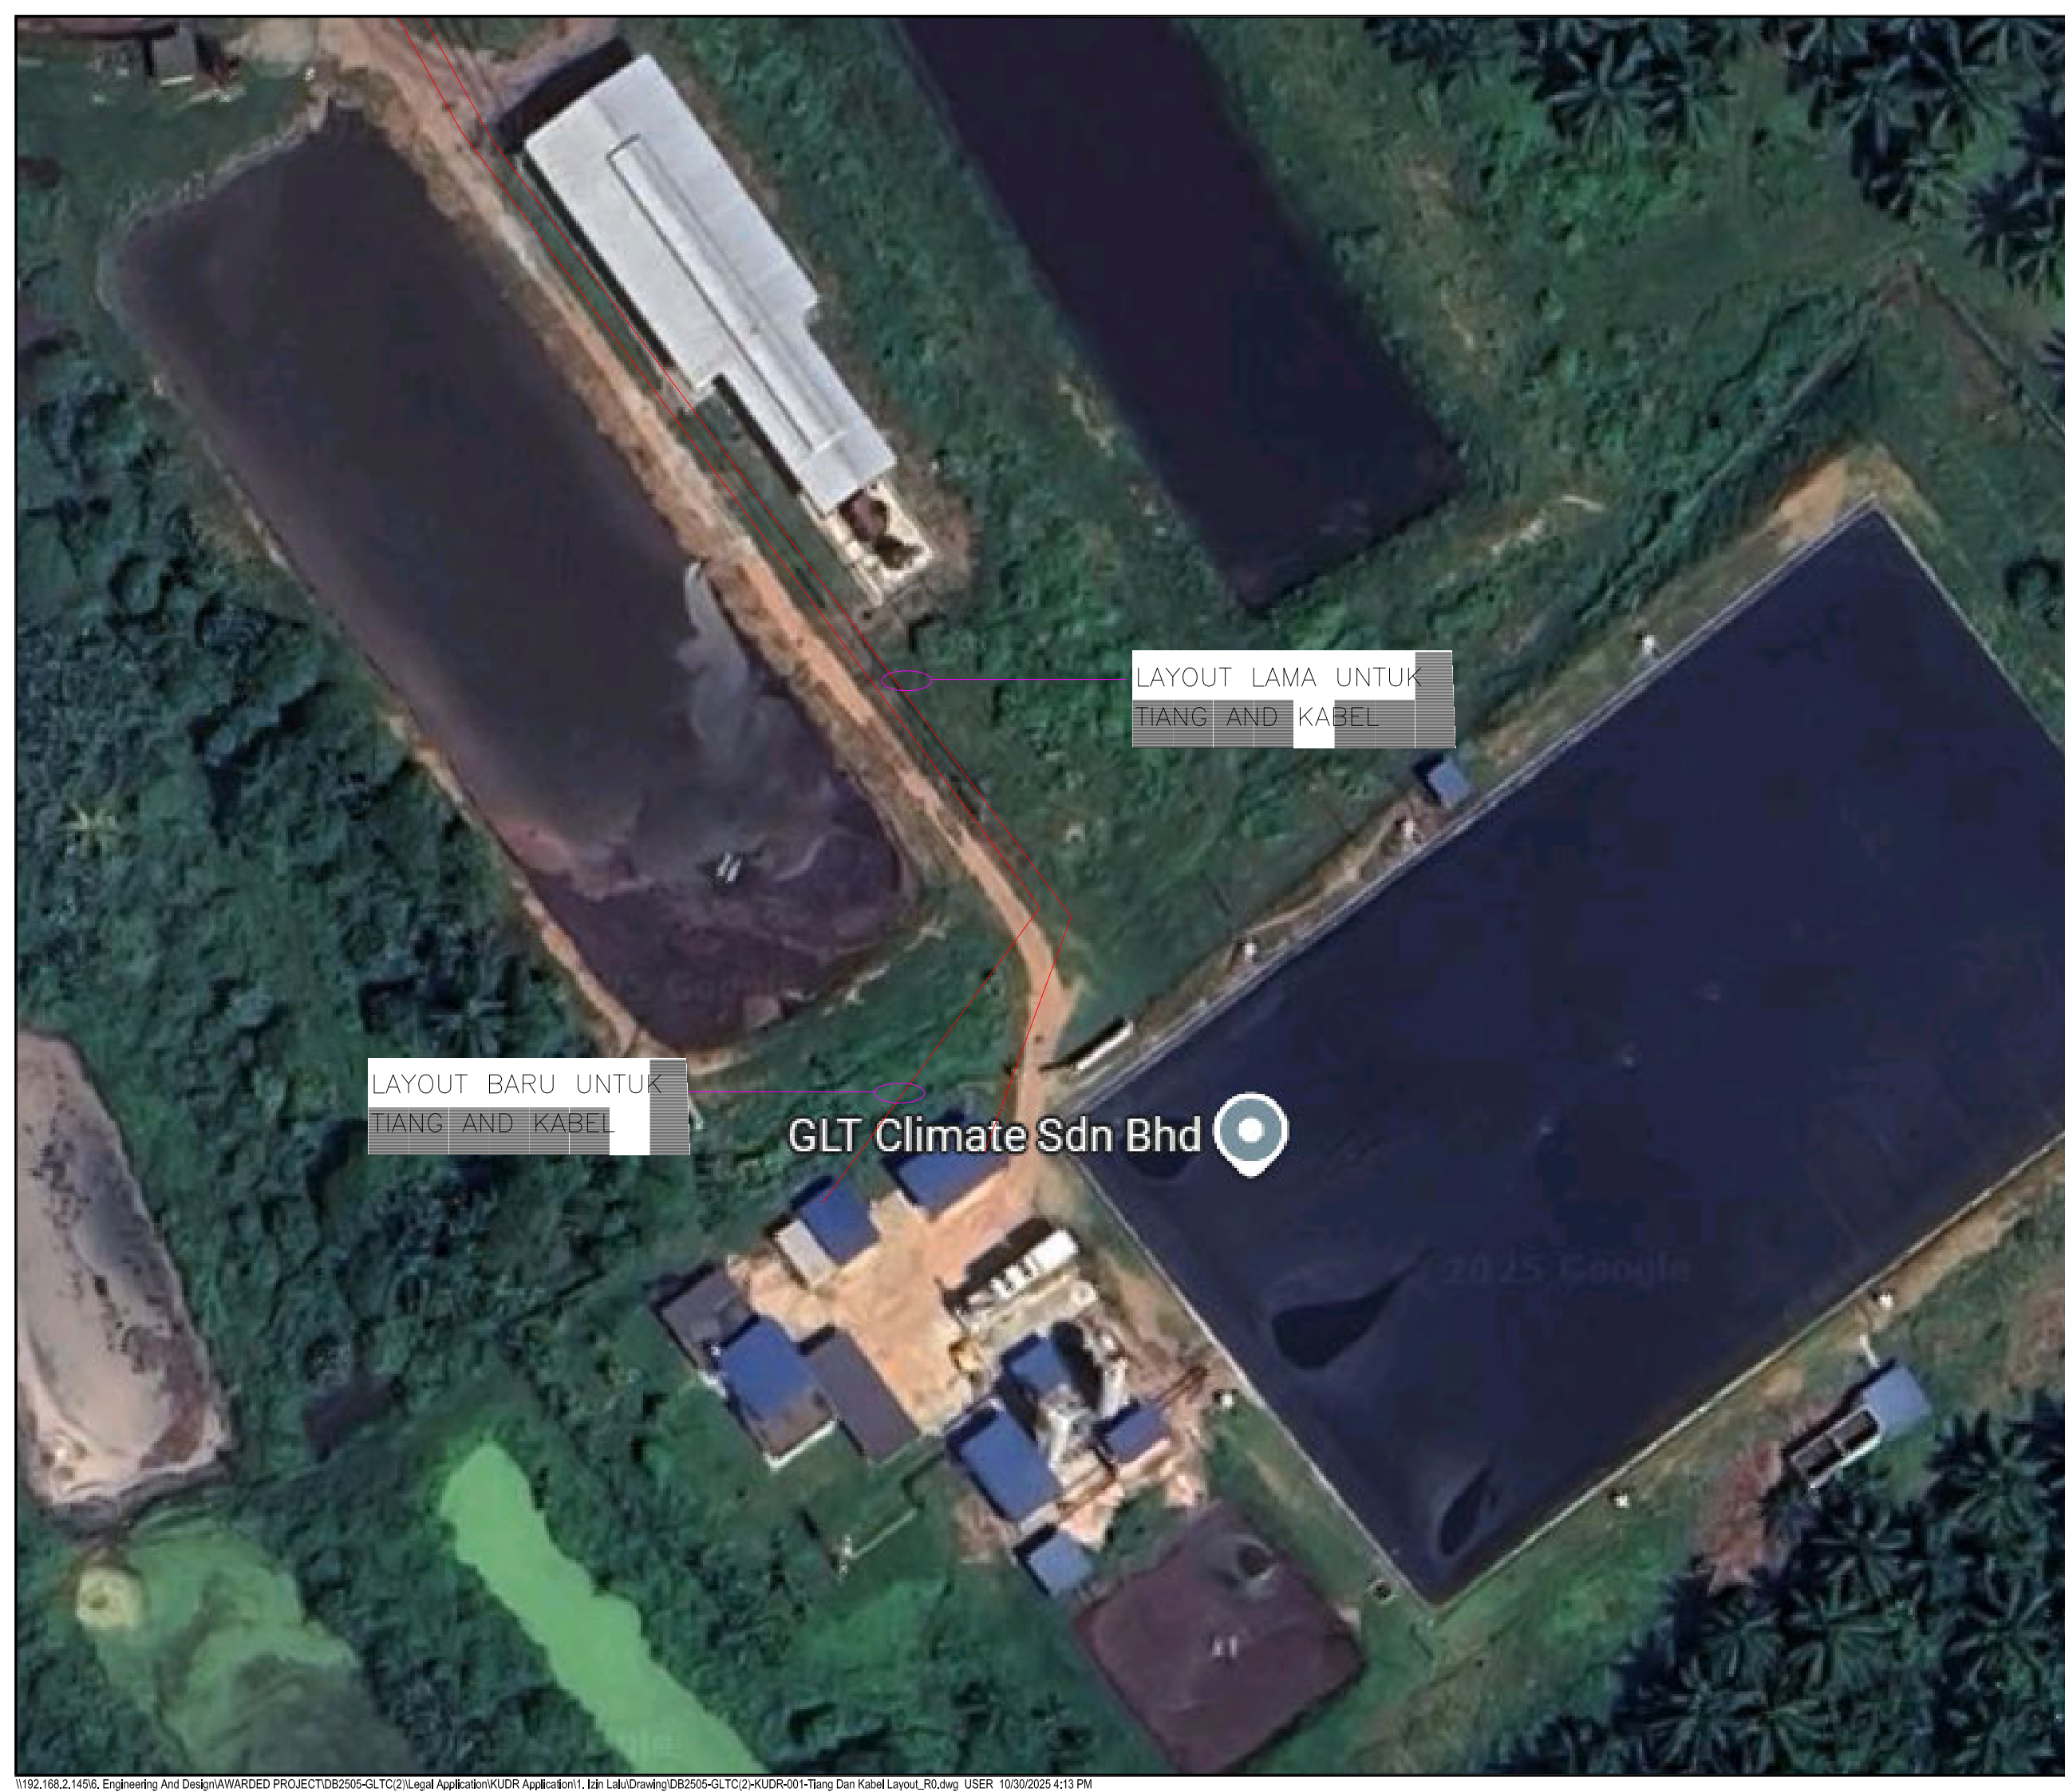

LAYOUT LAMA UNTUK  
TIANG AND KABEL

LAYOUT BARU UNTUK  
TIANG AND KABEL

GLT Climate Sdn Bhd

NOTES :  
1. ALL DIMENSIONS SHALL BE IN MILIMETER (MM) UNLESS NOTED OTHERWISE.

|  |  |  |
|--|--|--|
|  |  |  |
|  |  |  |
|  |  |  |
|  |  |  |
|  |  |  |

| REV. NO | DATE | REMARK |
|---------|------|--------|
|         |      |        |
|         |      |        |
|         |      |        |

PROPRIETARY INFORMATION :  
THE INFORMATION IN THIS DOCUMENT/ DRAWING IS THE PROPERTY OF  
GLT DESIGN BUILD SDN. BHD. IS SUBJECTED TO RETURN UPON DEMAND AND  
MAY NOT BE REPRODUCED OR DISCLOSED TO OTHERS WITHOUT THE WRITTEN  
CONSENT OF GLT DESIGN BUILD SDN. BHD.

PROJECT:  
**DESIGN, SUPPLY, FABRICATION, CONSTRUCTION, DELIVERY TO SITE,  
INSTALLATION, COMPLETION, TESTING AND COMMISSIONING AND  
GUARANTEE THE PERFORMANCE OF 1 MW BIOGAS POWER PLANT AT GLT  
CLIMATE SDN BHD, SUNGAI SIPUT, PERAK**

PROJECT OWNER:  
**GLT CLIMATE SDN BHD**  
  
H-3A-01,  
PUSAT PERDAGANGAN BANDAR BUKIT JALIL,  
PERSIARAN JALIL 1,  
57000, KUALA LUMPUR, MALAYSIA  
TEL : +6 03- 2733 2960  
FAX : +6 03- 2733 2961

EPCC CONTRACTOR:  
**GLT DESIGN BUILD SDN BHD**  
  
H-3A-01,  
PUSAT PERDAGANGAN BANDAR BUKIT JALIL,  
PERSIARAN JALIL 1,  
57000, KUALA LUMPUR, MALAYSIA  
TEL : +6 03- 2733 2960  
FAX : +6 03- 2733 2961

TITLE  
TIANG AND KABEL LAYOUT

|                                       |                 |                 |
|---------------------------------------|-----------------|-----------------|
| DRAWN<br>LED                          | DESIGNED<br>LED | APPROVED<br>HYS |
| DATE<br>30 OCT, 2025                  | SCALE<br>1:300  |                 |
| DRAWING NO<br>DB2505-GLTC(2)-KUDR-001 | REV NO<br>0     | SHEET<br>2/2    |

Jambatan Kampung Lintang ( Sg. Siput ( U...  
Recently viewed

Lintang Health Clinic

A20

A19

KAMPUNG CHERAKOH

PPU LINTANG SUNGAI SIPUT

MENANAM TIANG & TALIAN SESALUR DI ATAS TIANG (DARI GLT CLIMATE SDN BHD KE PPU LINTANG)

2.7KM

A19

A19

GLT Climate Sdn Bhd  
Recently viewed

NOTES :  
1. ALL DIMENSIONS SHALL BE IN MILIMETER (MM) UNLESS NOTED OTHERWISE.  
P PROPOS LOKASI TIANG

|  |  |  |
|--|--|--|
|  |  |  |
|  |  |  |
|  |  |  |
|  |  |  |
|  |  |  |

| REV. NO | DATE | REMARK |
|---------|------|--------|
|         |      |        |
|         |      |        |
|         |      |        |

PROPRIETARY INFORMATION :  
THE INFORMATION IN THIS DOCUMENT/ DRAWING IS THE PROPERTY OF GLT DESIGN BUILD SDN. BHD. IS SUBJECT TO RETURN UPON DEMAND AND MAY NOT BE REPRODUCED OR DISCLOSED TO OTHERS WITHOUT THE WRITTEN CONSENT OF GLT DESIGN BUILD SDN. BHD.


PROJECT:  
**DESIGN, SUPPLY, FABRICATION, CONSTRUCTION, DELIVERY TO SITE, INSTALLATION, COMPLETION, TESTING AND COMMISSIONING AND GUARANTEE THE PERFORMANCE OF 1 MW BIOGAS POWER PLANT AT GLT CLIMATE SDN BHD, SUNGAI SIPUT, PERAK**

PROJECT OWNER:  
**GLT CLIMATE SDN BHD**  
H-3A-01,  
PUSAT PERDAGANGAN BANDAR BUKIT JALIL,  
PERSIARAN JALIL 1,  
57000, KUALA LUMPUR, MALAYSIA  
TEL : +6 03- 2733 2960  
FAX : +6 03- 2733 2961

EPC CONTRACTOR:  
**GLT DESIGN BUILD SDN BHD**  
H-3A-01,  
PUSAT PERDAGANGAN BANDAR BUKIT JALIL,  
PERSIARAN JALIL 1,  
57000, KUALA LUMPUR, MALAYSIA  
TEL : +6 03- 2733 2960  
FAX : +6 03- 2733 2961

TITLE  
PELAN TAPAK

|                                       |                 |                 |
|---------------------------------------|-----------------|-----------------|
| DRAWN<br>LED                          | DESIGNED<br>LED | APPROVED<br>HYS |
| DATE<br>30 OCT, 2025                  | SCALE<br>1:3000 |                 |
| DRAWING NO<br>DB2505-GLTC(2)-KUDR-002 | REV NO<br>0     | SHEET<br>1/1    |

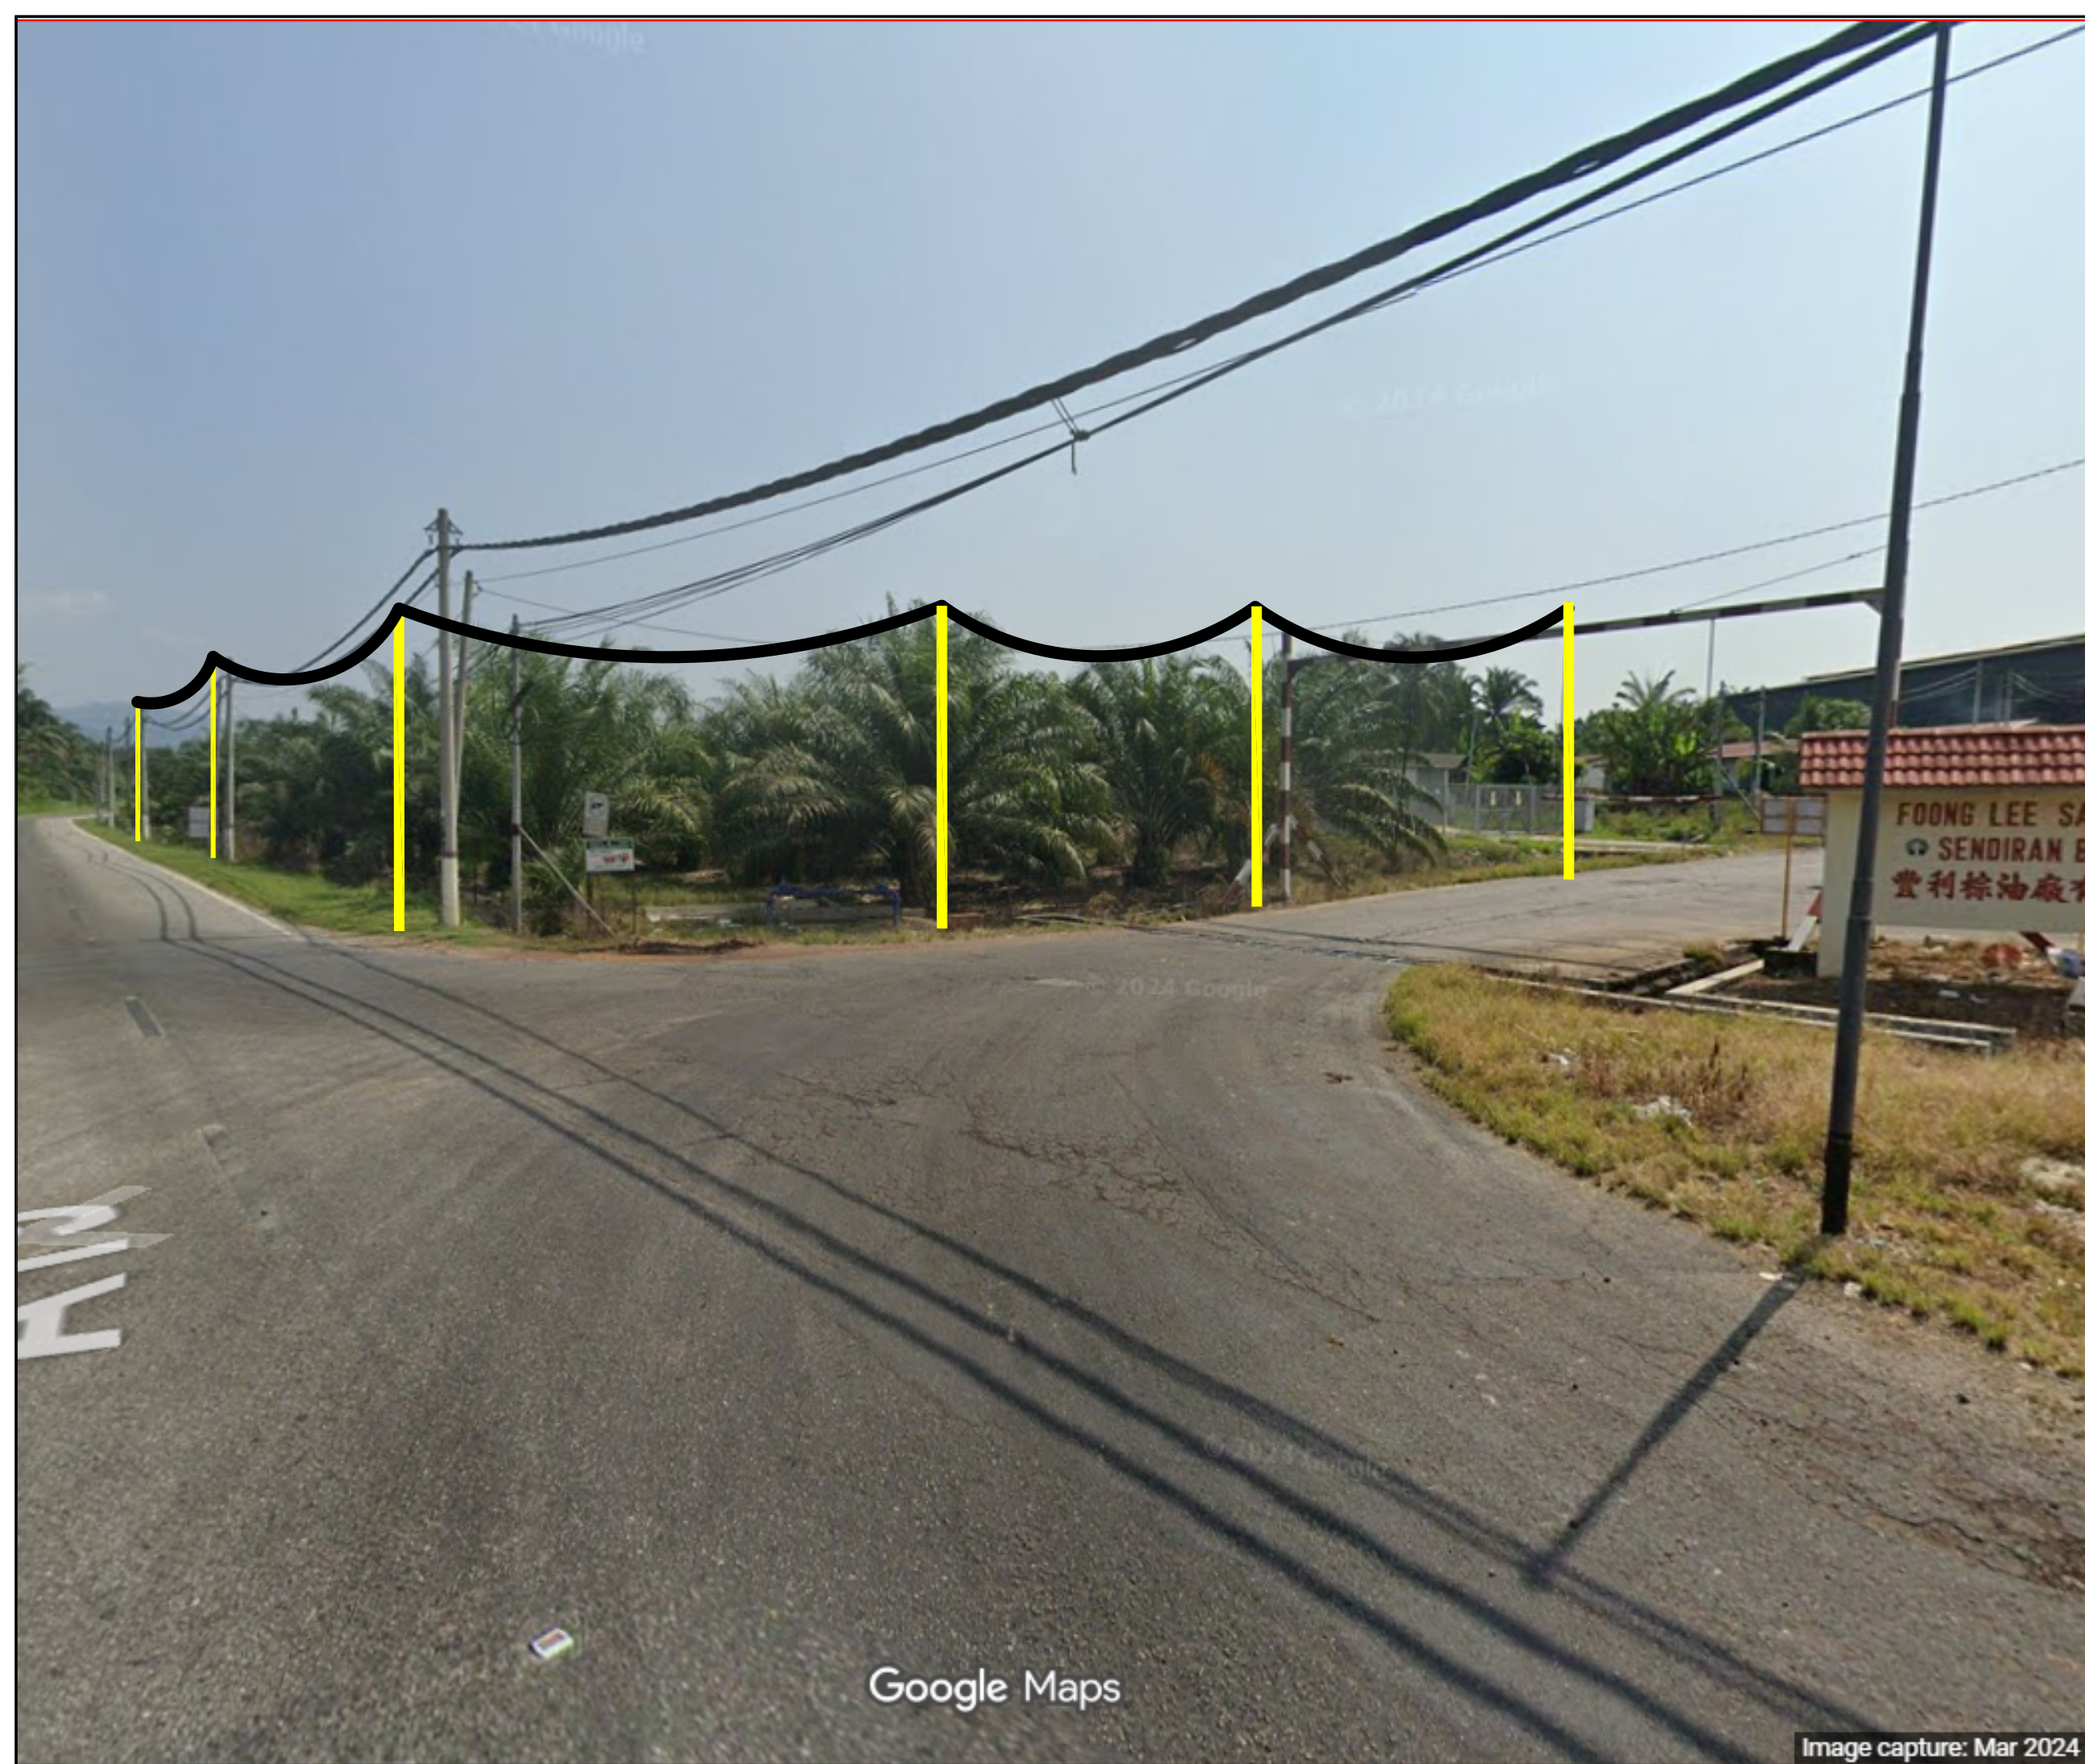

NOTES :  
 1. ALL DIMENSIONS SHALL BE IN MILIMETER (MM) UNLESS NOTED OTHERWISE.

- MANANAM TIANG TNB DI BAHU JALAN
- TALIAN SESALUR DI ATAS TNB

|  |  |  |
|--|--|--|
|  |  |  |
|  |  |  |
|  |  |  |
|  |  |  |
|  |  |  |

| REV. NO | DATE | REMARK |
|---------|------|--------|
|         |      |        |

PROPRIETARY INFORMATION :  
 THE INFORMATION IN THIS DOCUMENT/ DRAWING IS THE PROPERTY OF GLT DESIGN BUILD SDN. BHD. IS SUBJECTED TO RETURN UPON DEMAND AND MAY NOT BE REPRODUCED OR DISCLOSED TO OTHERS WITHOUT THE WRITTEN CONSENT OF GLT DESIGN BUILD SDN. BHD.

PROJECT:  
 DESIGN, SUPPLY, FABRICATION, CONSTRUCTION, DELIVERY TO SITE, INSTALLATION, COMPLETION, TESTING AND COMMISSIONING AND GUARANTEE THE PERFORMANCE OF 1 MW BIOGAS POWER PLANT AT GLT CLIMATE SDN BHD, SUNGAI SIPUT, PERAK

PROJECT OWNER:  
**GLT CLIMATE SDN BHD**  
  
 H-3A-01,  
 PUSAT PERDAGANGAN BANDAR BUKIT JALIL,  
 PERSIARAN JALIL 1,  
 57000, KUALA LUMPUR, MALAYSIA  
 TEL : +6 03- 2733 2960  
 FAX : +6 03- 2733 2961

EPCC CONTRACTOR:  
**GLT DESIGN BUILD SDN BHD**  
  
 H-3A-01,  
 PUSAT PERDAGANGAN BANDAR BUKIT JALIL,  
 PERSIARAN JALIL 1,  
 57000, KUALA LUMPUR, MALAYSIA  
 TEL : +6 03- 2733 2960  
 FAX : +6 03- 2733 2961

TITLE  
 GAMBAR LOKASI

|                                       |                  |                 |
|---------------------------------------|------------------|-----------------|
| DRAWN<br>LED                          | DESIGNED<br>LED  | APPROVED<br>HYS |
| DATE<br>30 OCT, 2025                  | SCALE<br>1:12000 |                 |
| DRAWING NO<br>DB2505-GLTC(2)-KUDR-003 | REV NO<br>0      | SHEET<br>1/2    |

Google Maps

Image capture: Mar 2024



NOTES :  
 1. ALL DIMENSIONS SHALL BE IN MILIMETER (MM) UNLESS NOTED OTHERWISE.

 MANANAM TIANG TNB DI BAHU JALAN

 TALIAN SESALUR DI ATAS TNB

|  |  |  |
|--|--|--|
|  |  |  |
|  |  |  |
|  |  |  |
|  |  |  |
|  |  |  |

| REV. NO | DATE | REMARK |
|---------|------|--------|
|         |      |        |
|         |      |        |
|         |      |        |

PROPRIETARY INFORMATION :  
 THE INFORMATION IN THIS DOCUMENT/ DRAWING IS THE PROPERTY OF GLT DESIGN BUILD SDN. BHD. IS SUBJECTED TO RETURN UPON DEMAND AND MAY NOT BE REPRODUCED OR DISCLOSED TO OTHERS WITHOUT THE WRITTEN CONSENT OF GLT DESIGN BUILD SDN. BHD.

PROJECT:  
 DESIGN, SUPPLY, FABRICATION, CONSTRUCTION, DELIVERY TO SITE, INSTALLATION, COMPLETION, TESTING AND COMMISSIONING AND GUARANTEE THE PERFORMANCE OF 1 MW BIOGAS POWER PLANT AT GLT CLIMATE SDN BHD, SUNGAI SIPUT, PERAK

PROJECT OWNER:  
**GLT CLIMATE SDN BHD**  
  
 H-3A-01,  
 PUSAT PERDAGANGAN BANDAR BUKIT JALIL,  
 PERSIARAN JALIL 1,  
 57000, KUALA LUMPUR, MALAYSIA  
 TEL : +6 03- 2733 2960  
 FAX : +6 03- 2733 2961

EPC CONTRACTOR:  
**GLT DESIGN BUILD SDN BHD**  
  
 H-3A-01,  
 PUSAT PERDAGANGAN BANDAR BUKIT JALIL,  
 PERSIARAN JALIL 1,  
 57000, KUALA LUMPUR, MALAYSIA  
 TEL : +6 03- 2733 2960  
 FAX : +6 03- 2733 2961

TITLE  
 GAMBAR LOKASI

|                                       |                  |                 |
|---------------------------------------|------------------|-----------------|
| DRAWN<br>LED                          | DESIGNED<br>LED  | APPROVED<br>HYS |
| DATE<br>30 OCT, 2025                  | SCALE<br>1:12000 |                 |
| DRAWING NO<br>DB2505-GLTC(2)-KUDR-003 | REV NO<br>0      | SHEET<br>2/2    |

Google Maps

Image capture: Mar 2024 © 2025 Google