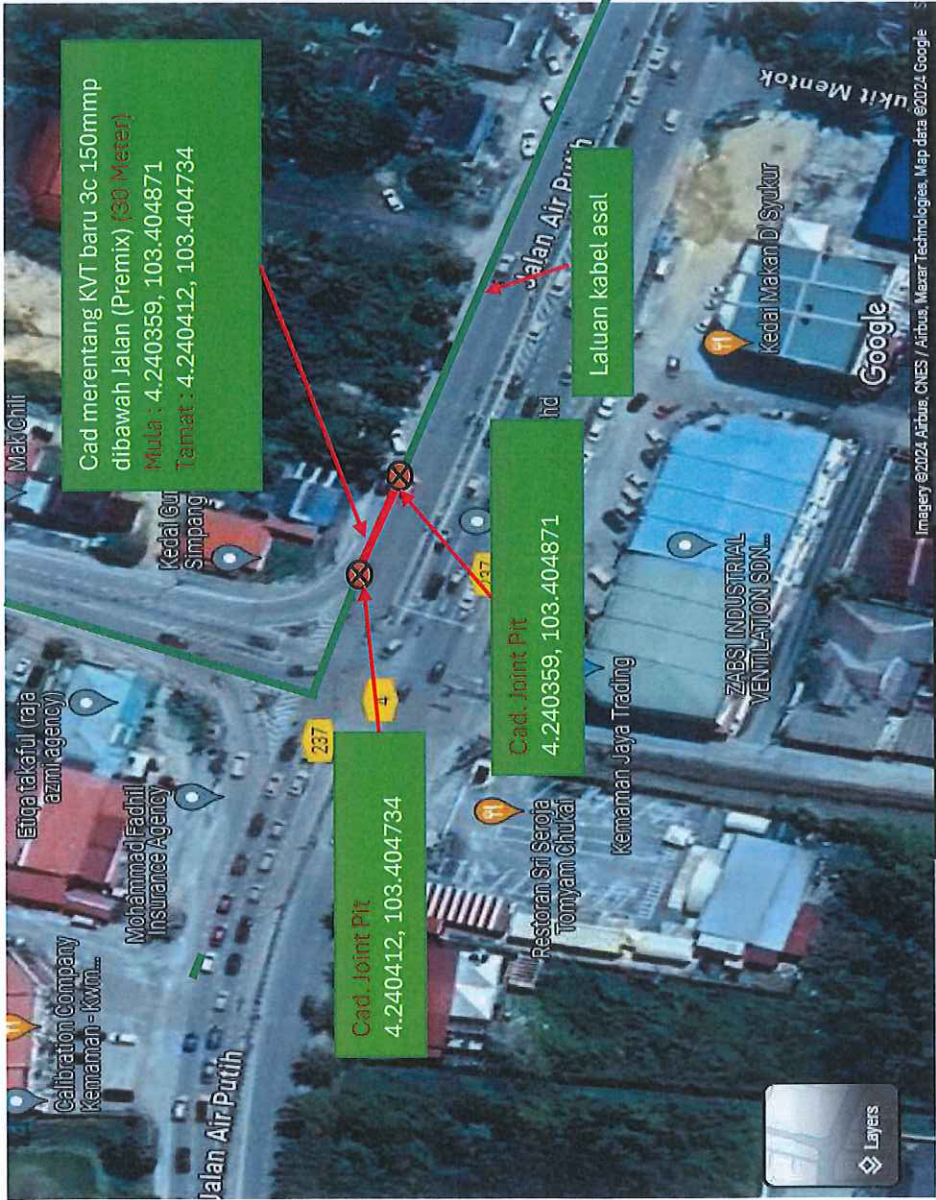

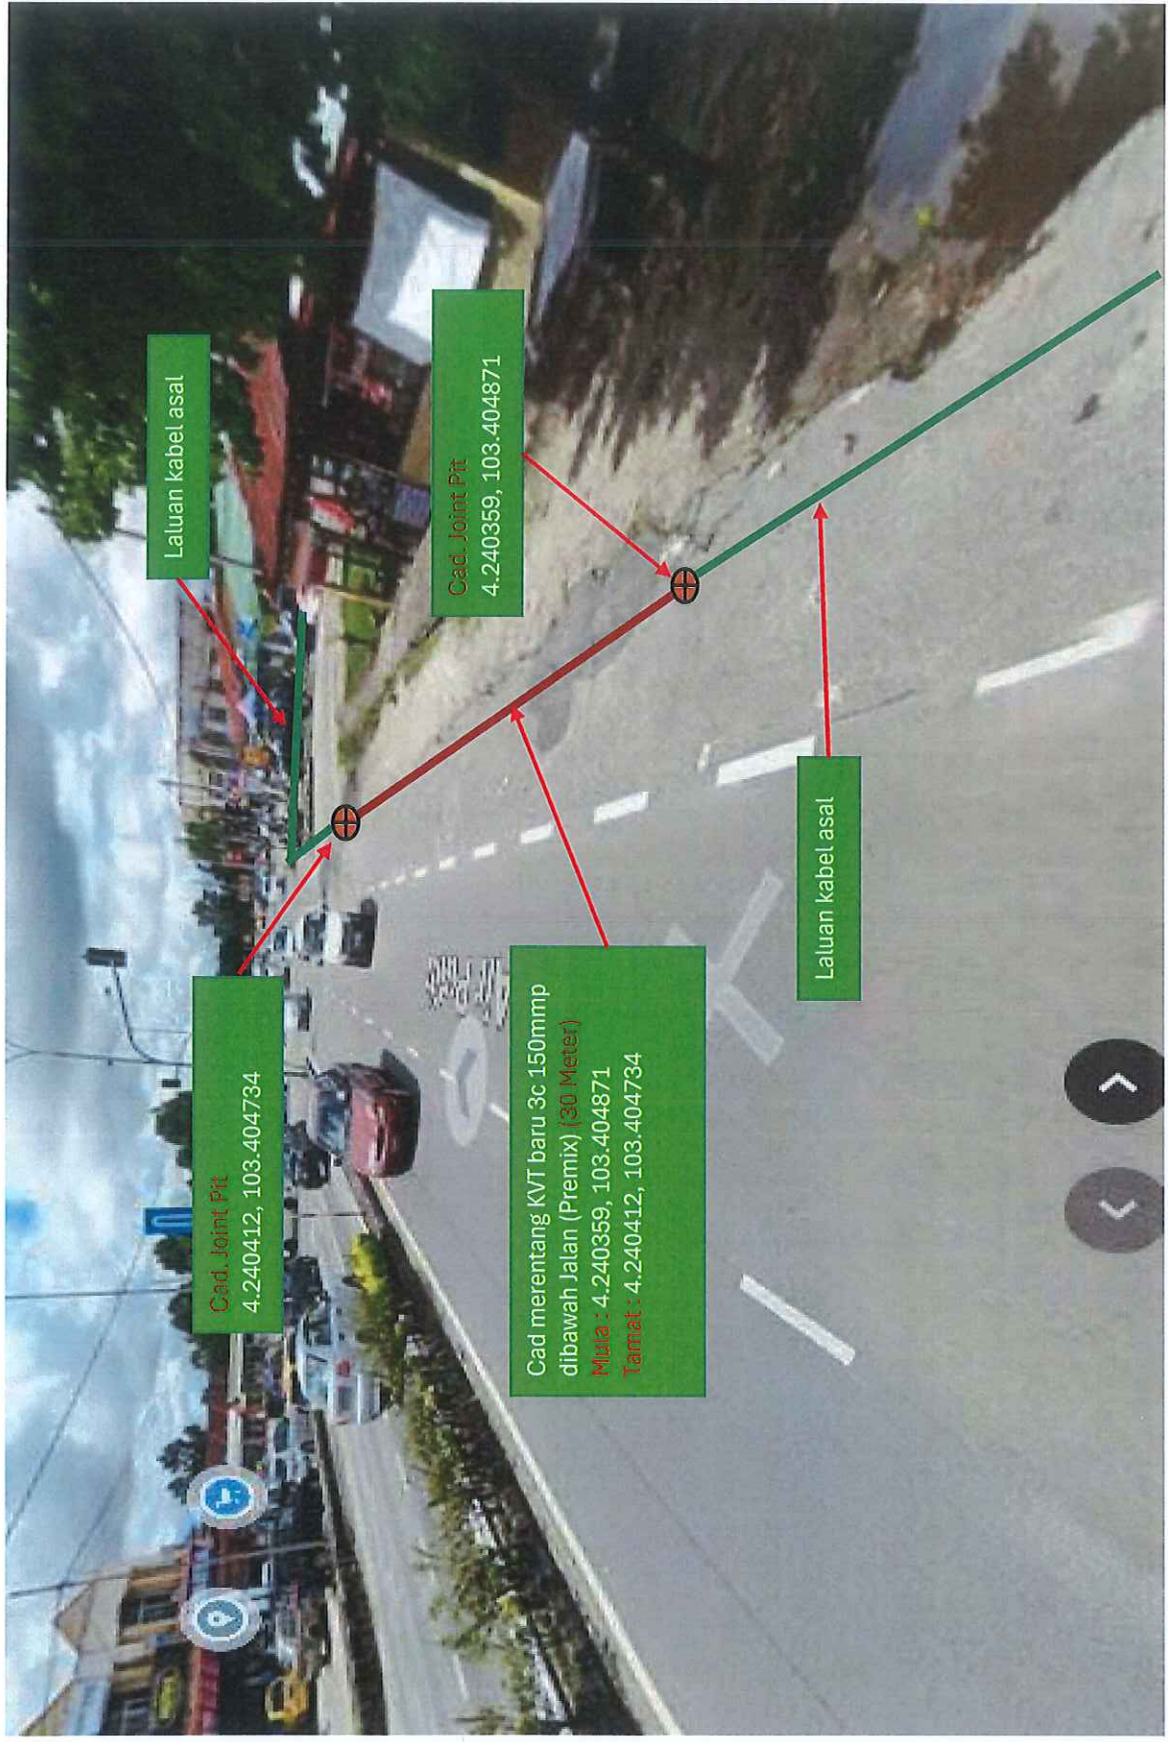


PELAN TAPAK



<p>LEGEND :</p> <p>— Laluan Kabel.Asal</p> <p>— Cad. Merentang KVT baru 3c 150mmp</p> <p>⊗ Cad. Joint Pit</p>	
 <p>TNB DISTRIBUTION (38695-A)</p>	
DRAWN BY:	
CHECKED BY:	
APPROVED BY:	
<p>TITLE :</p> <p>11 CORR UG KEM JUN 2024 - MENJALANKAN KERJA - KERJA PEMBAIKAN PD MAPPING KABEL 11KV DIANTARA PE LOT PERPINDAHAN KG JAYA KE PE TELEKOM MAK CHILI SUBZONE T2 KEMAMAN FY 2024</p>	
	SCALE : nts

PELAN LOKASI



Cadangan merentang KVT baru 3c150mmp. Tar (Premix)(30 Meter)