


RevNo	Revision note	Date	Signature	Checked

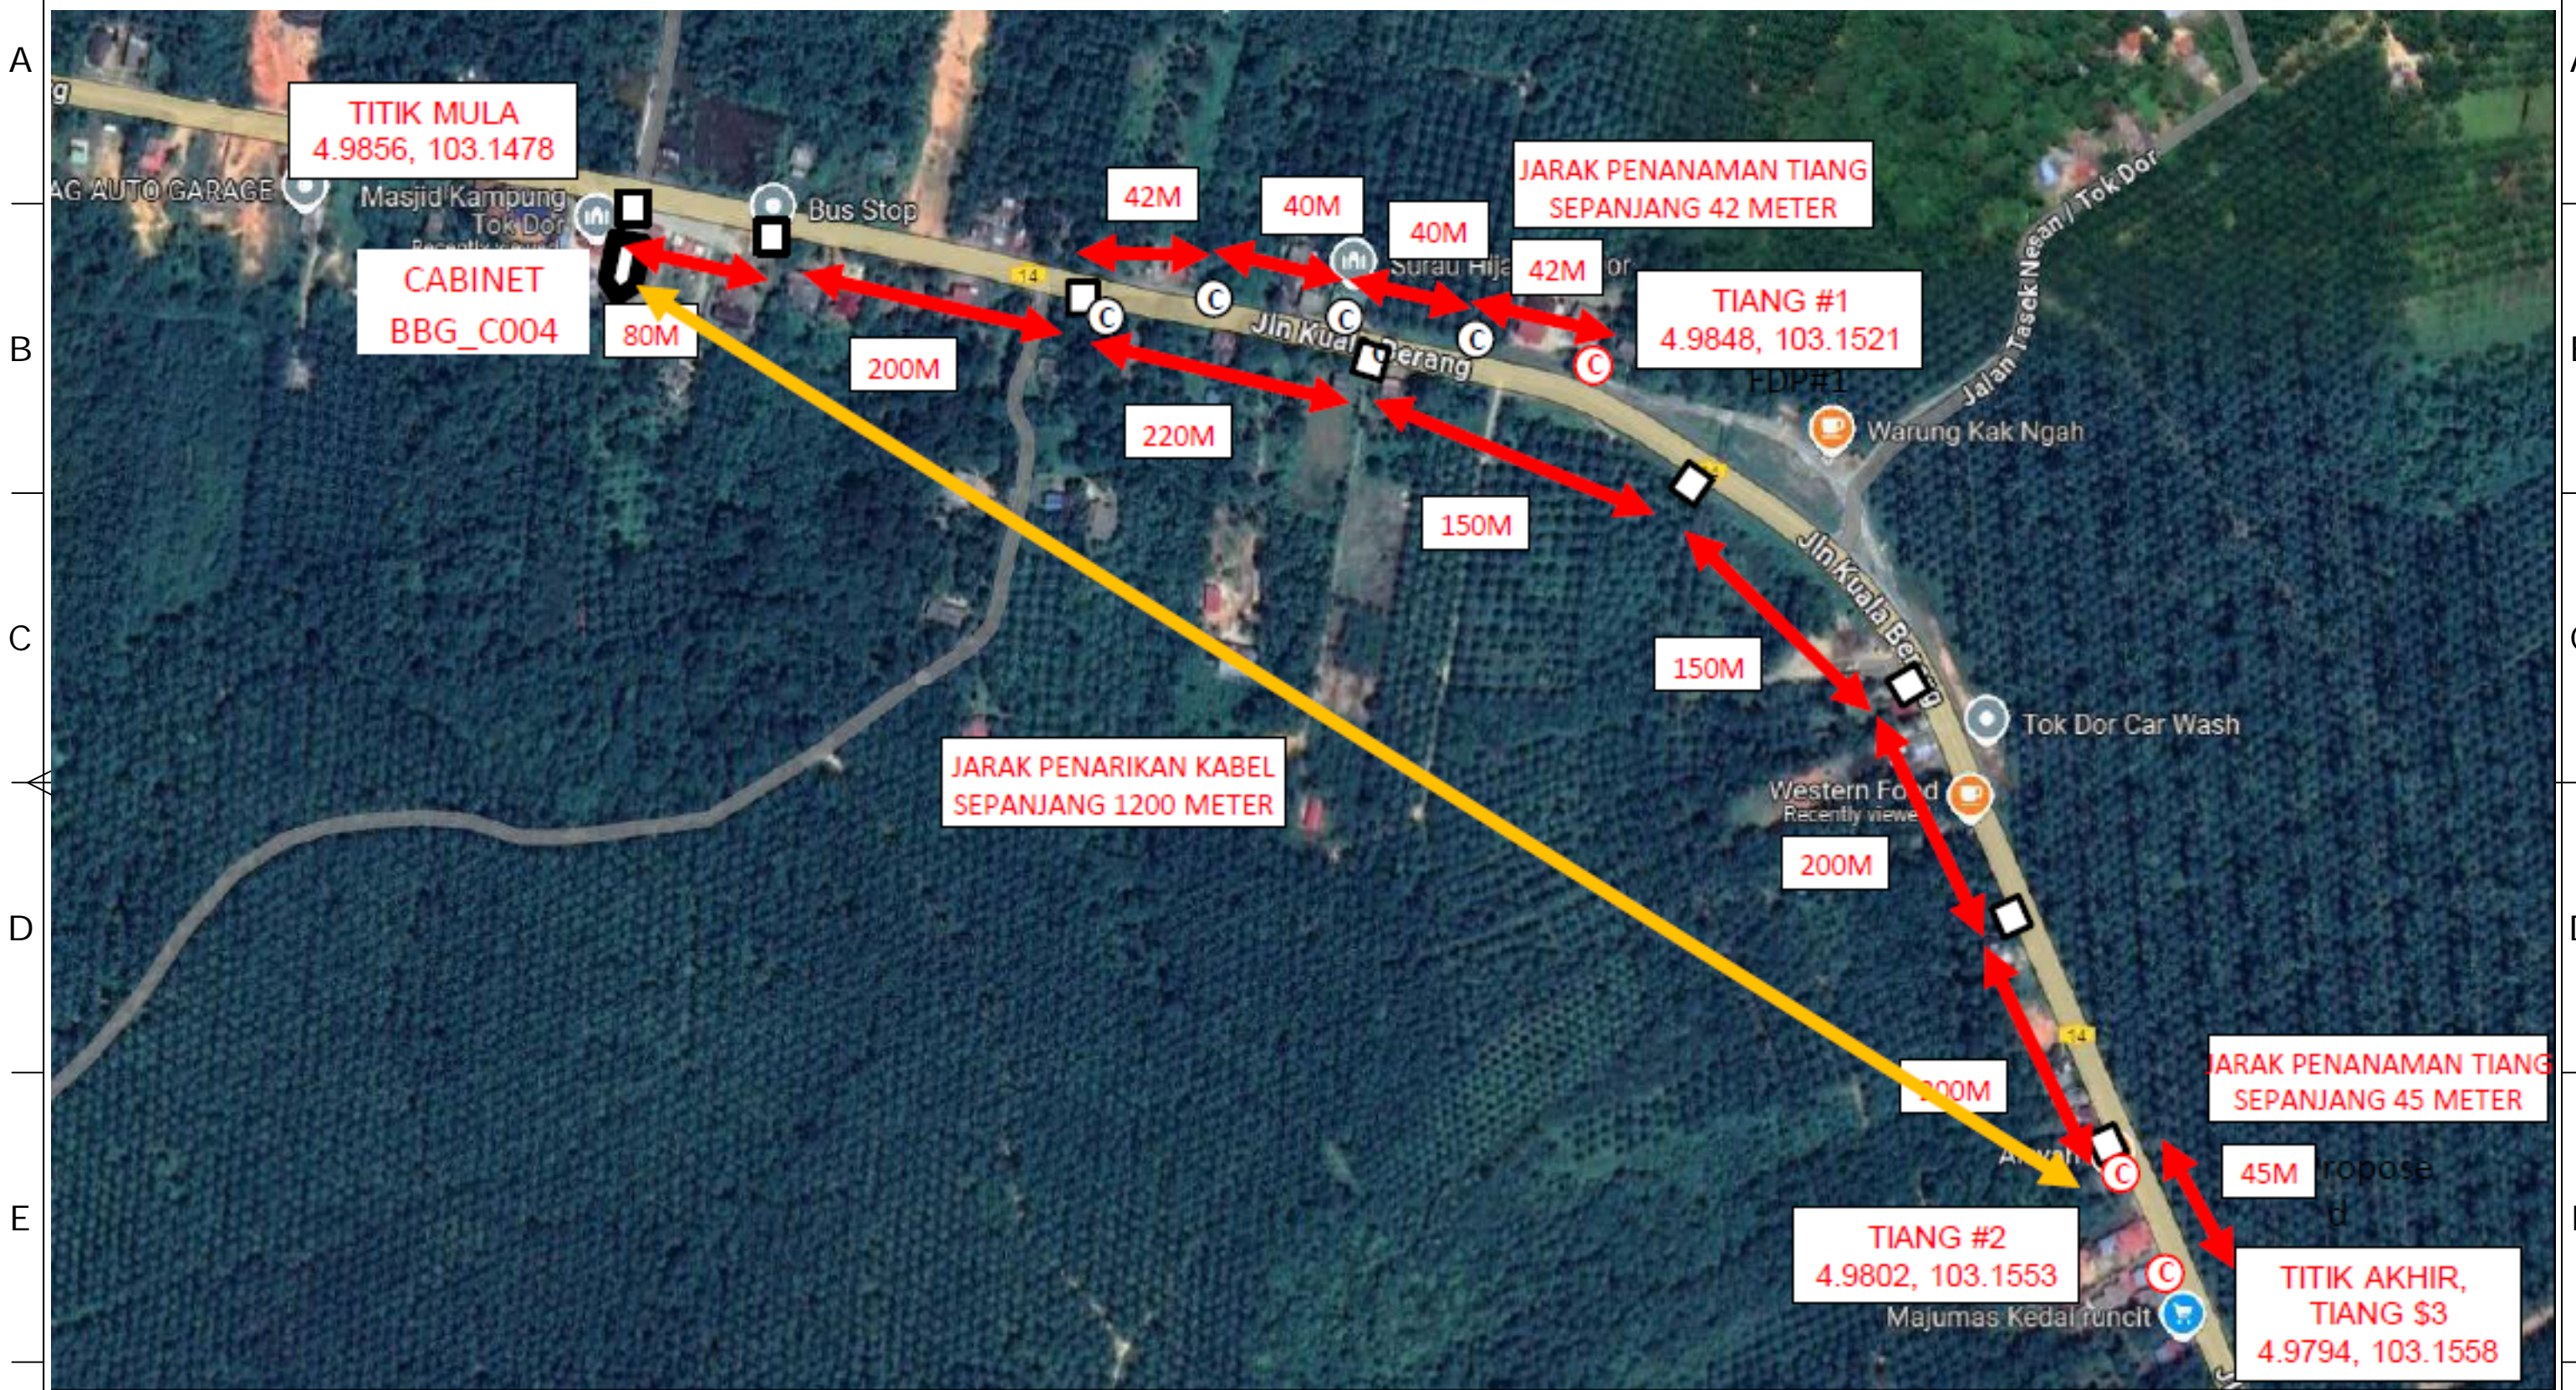

	Cadangan Penanaman Tiang Baru
	Jarak

This drawing and design is the property of SDESB. It may not be used for any purpose other than by the owner. SDESB does not authorize the reproduction or conveyance of any information contained herein without prior written permission.

Ref. #	P/N	 ADI ROZAMLIE PROJECT MANAGER SERI DINAMIK ENGINEERING SDN BHD
Designed by FF	Checked by ARAB	



SERI DINAMIK ENG SDN BHD  
KEMAMAN, TERENGGANU, 24000 MALAYSIA

TAJUK: SRR FTTH BBG\_C004-KAMPUNG TOK DOR-SME  
Date: 12/10/2024