


RevNo	Revision note	Date	Signature	Checked

A  
B  
C  
D  
E  
F

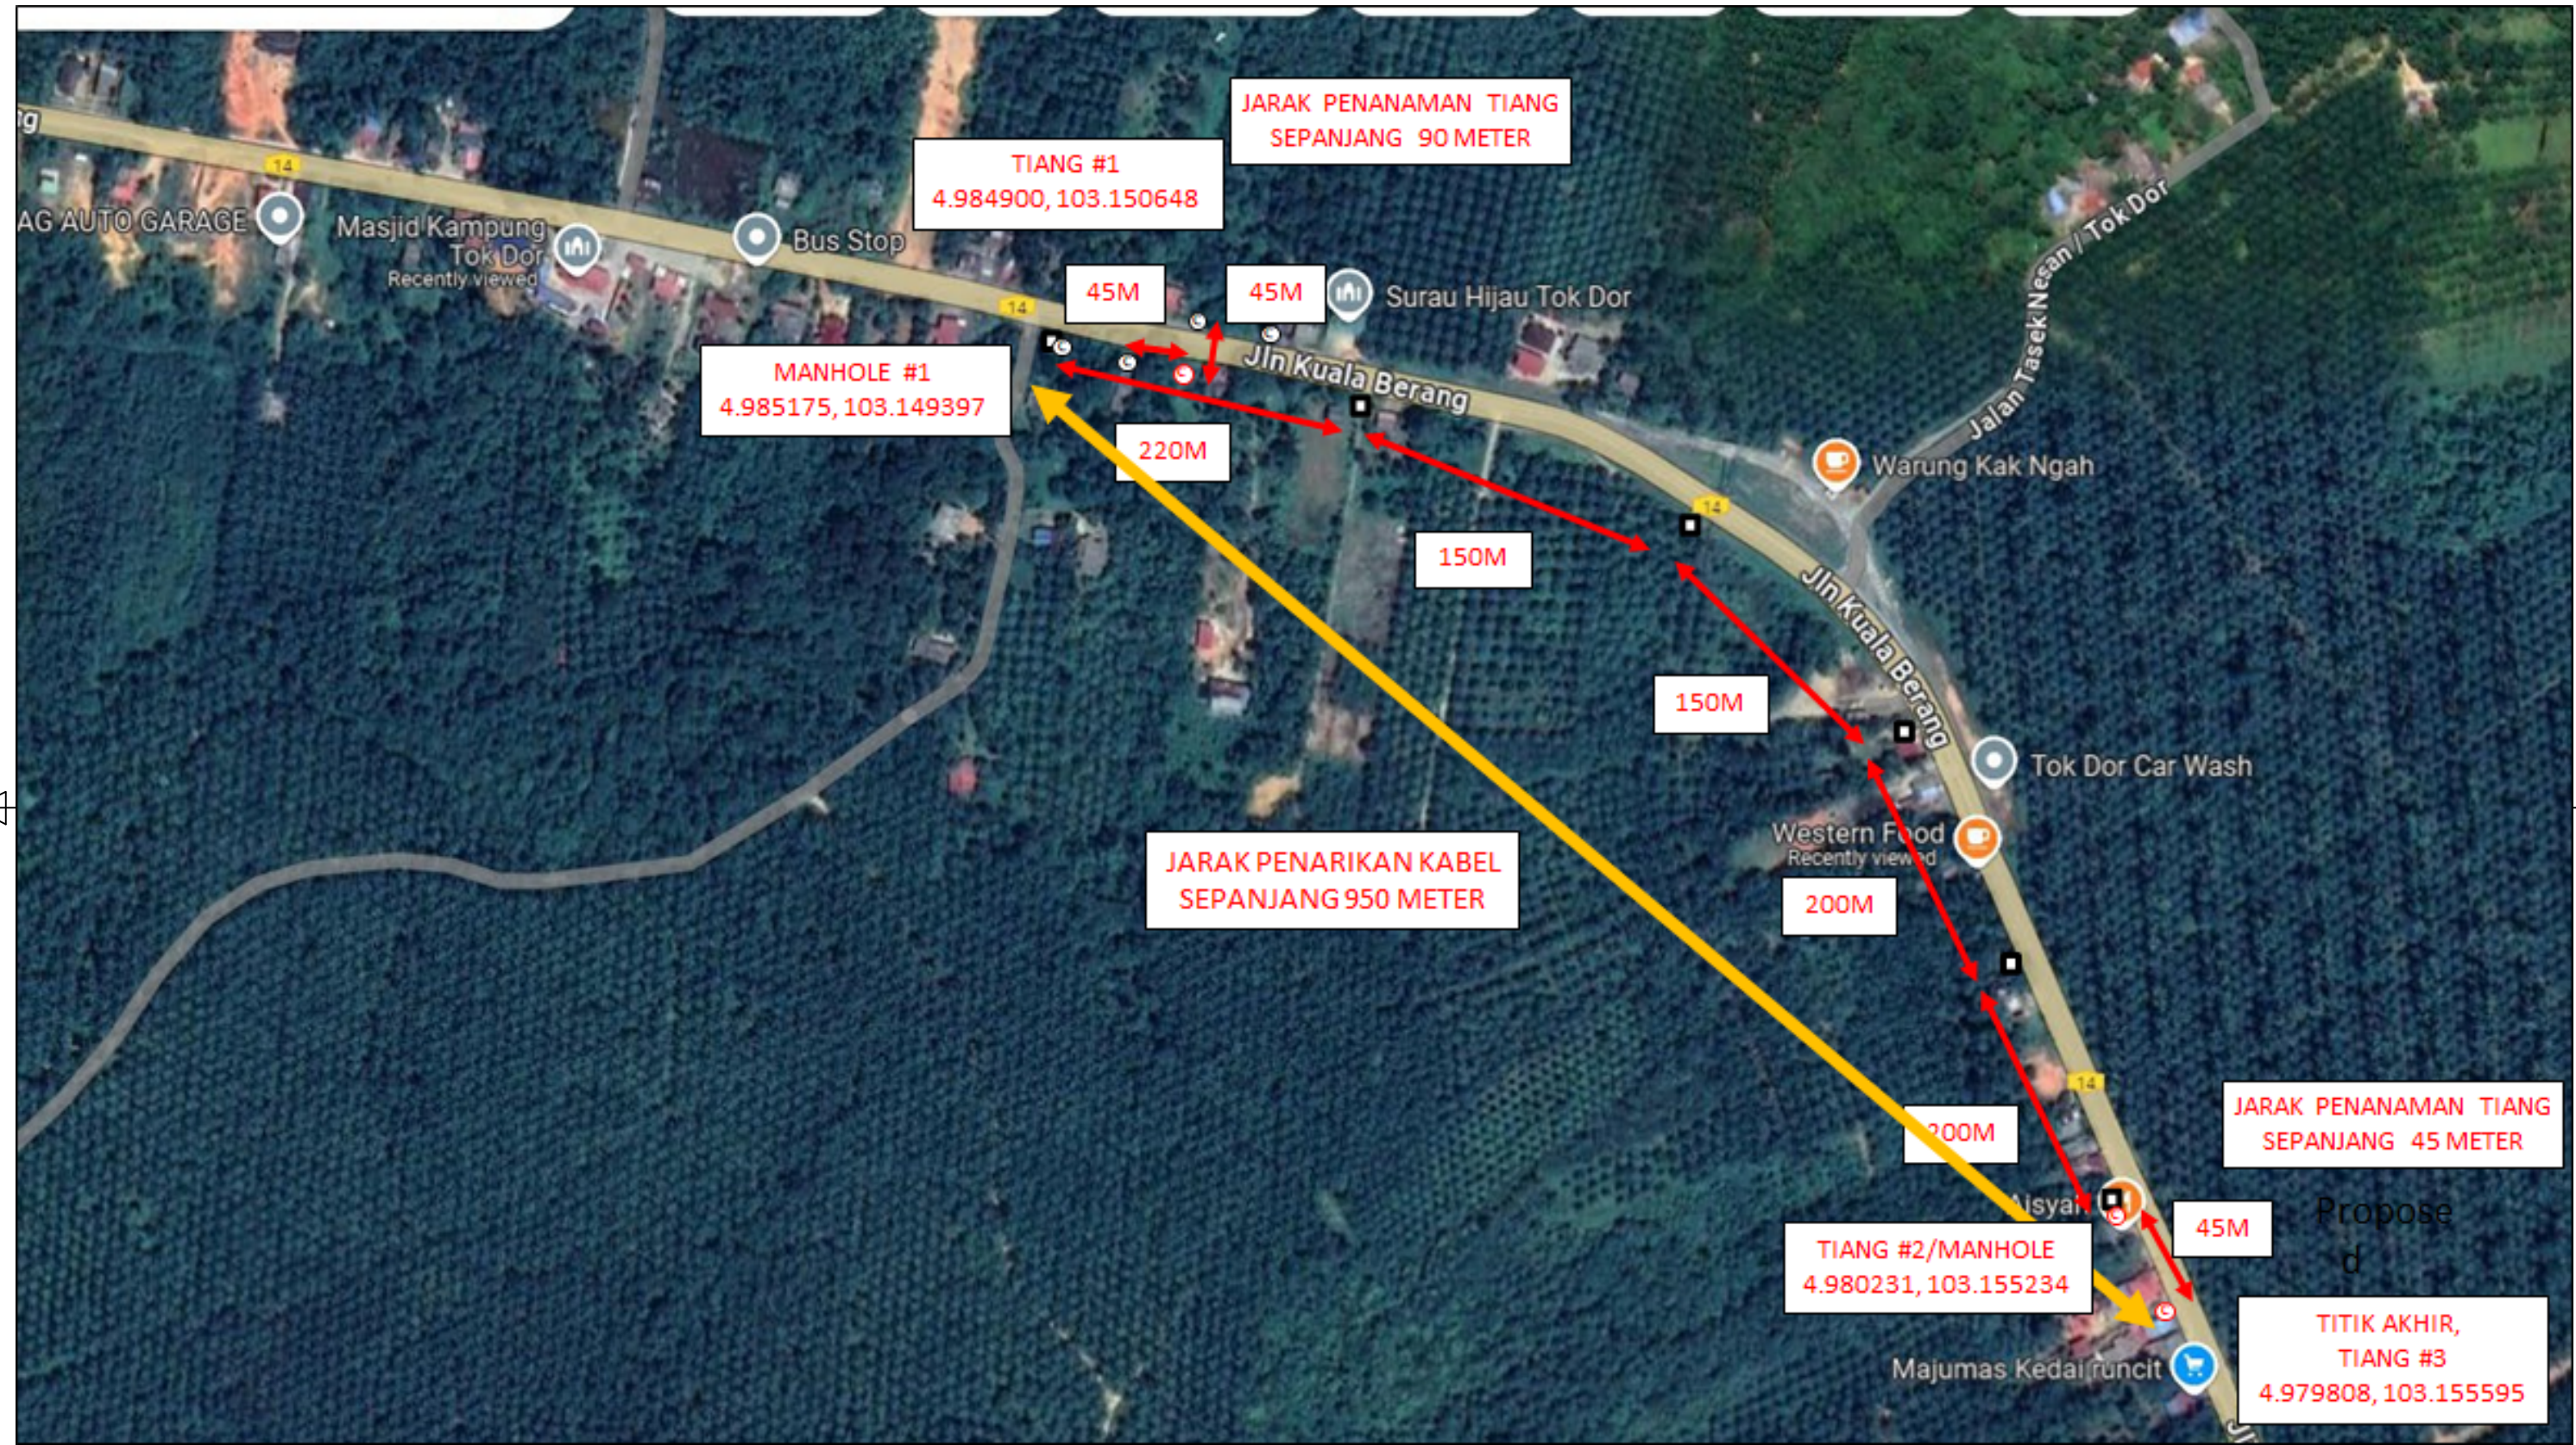

	Cadangan Penanaman Tiang Baru
	Jarak Tanam Tiang

This drawing and design is the property of SDESB. It may not be used for any purpose other than by the owner. SDESB does not authorize the reproduction or conveyance of any information contained herein without prior written permission.

Ref. #	P/N
Designed by FF	Checked by ARAB
Approved by - date EA-18/01/2025	

*ADI ROZAMLIE*  
PROJECT MANAGER  
SERI DINAMIK ENGINEERING SDN BHD



SERI DINAMIK ENG SDN BHD  
KEMAMAN, TERENGGANU, 24000 MALAYSIA

TAJUK: SRR FTTH BBG\_C004-KAMPUNG TOK DOR-SME  
Date: 15/10/2024