


CADANGAN PENARIKAN KABEL DAN PENANAMAN TIANG UNTUK BBG C004-KAMPUNG TOK DOR

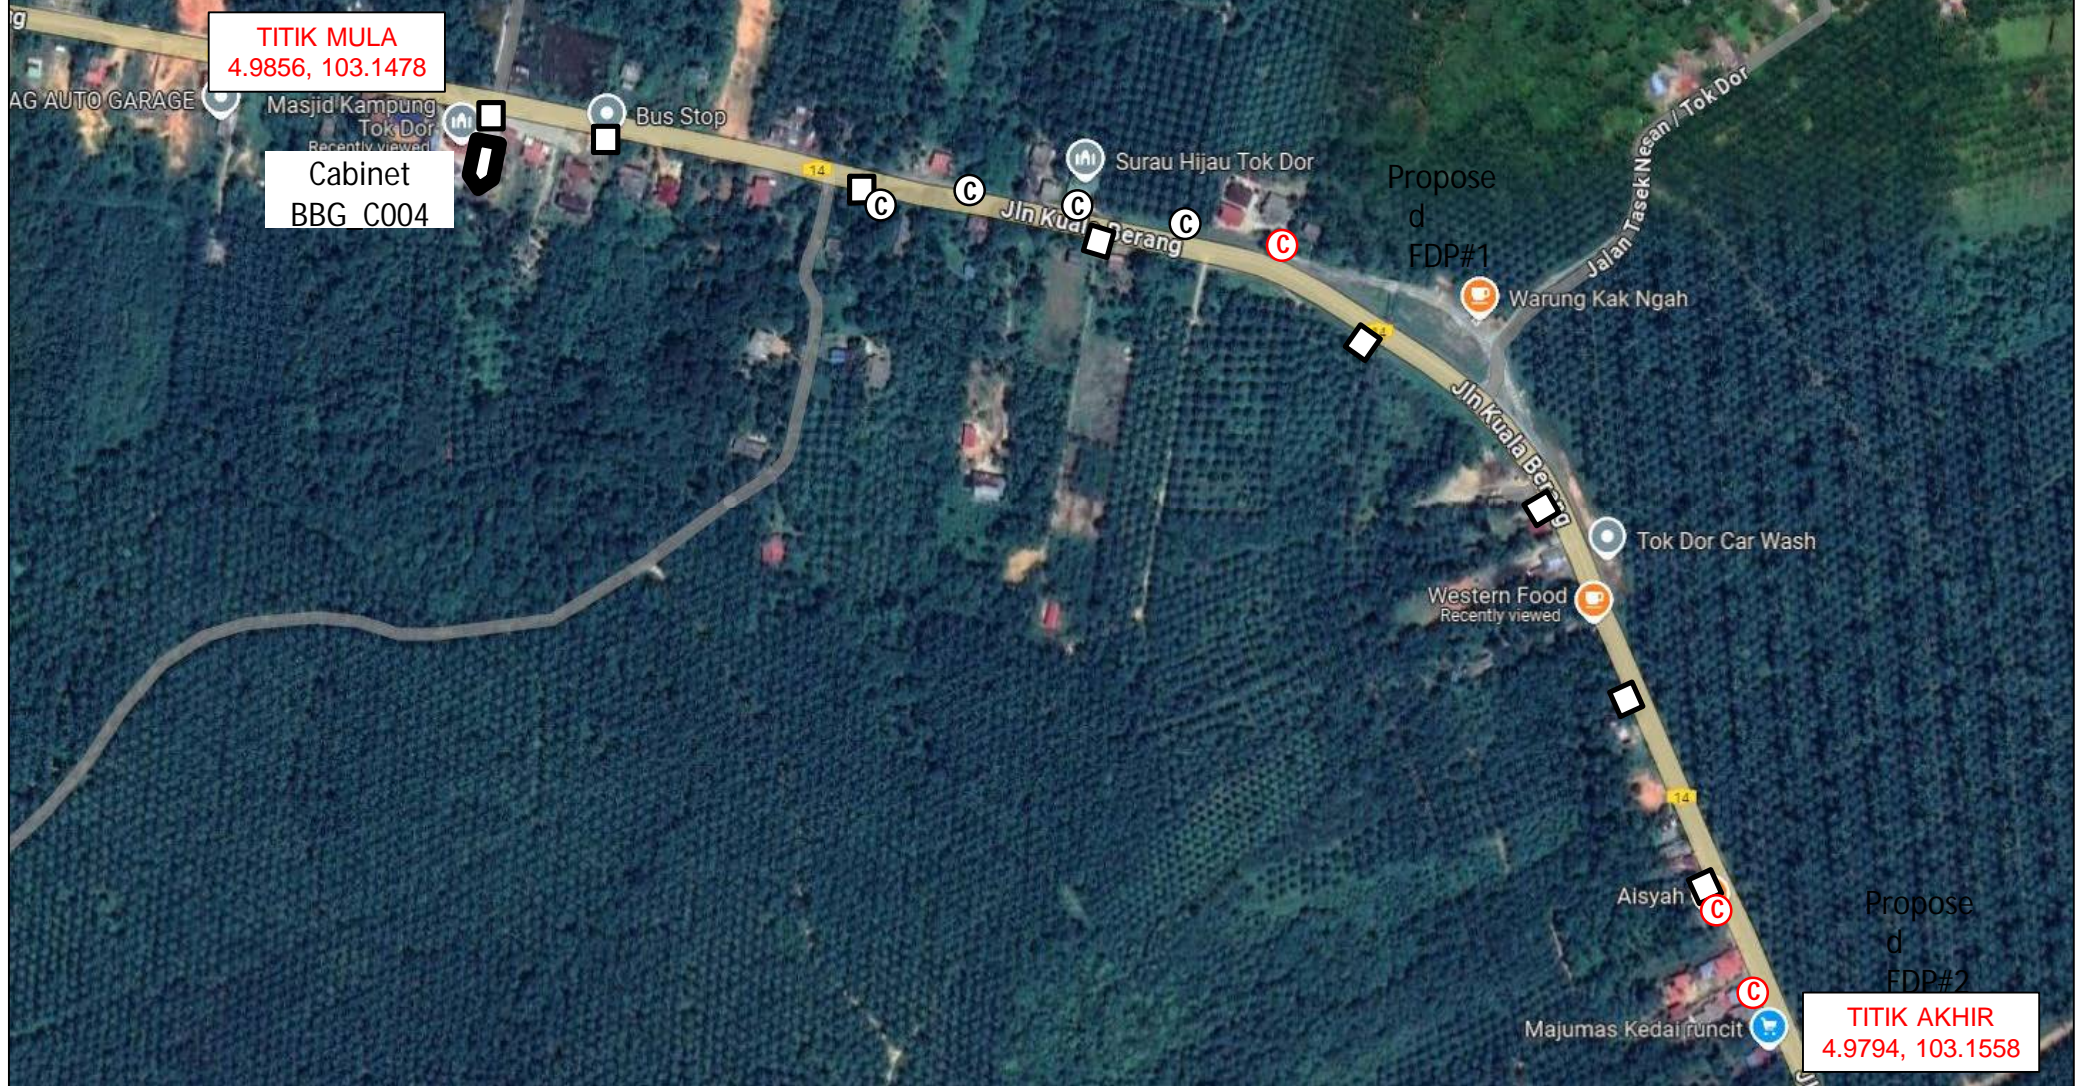

□ MANHOLE SEDIA ADA

Ⓒ TIANG SEDIA ADA

Ⓒ TIANG BARU

Project Description : SRR FTTH BBG_C004-KAMPUNG TOK DOR-SME

Company : SERI DINAMIK ENGINEERING SDN BHD (3400039872)



LOKASI TIANG #1

19 Sept 2024 11:10:11
4979808U 103.155598E
2348 Jalan Kuala Benang
Kampung Tok Dor
Aji
Terengganu



19 Sept 2024 12:10:59
4985535U 103.147588E
Kampung Tok Dor
Aji
Terengganu



LOKASI TIANG #3

19 Sept 2024 11:41:12
4979935U 103.155518E
2348 Jalan Kuala Benang
Kampung Tok Dor
Aji
Terengganu