

1233264 1233263 1233262 1233261 1233260 1233259 1233258 1233257 1233256 1233255 1233254 1233253 1233252 1233251 1233250 1233249 1233248 1233247 101) PT233246 PT233219 101) PT233218 PT233191 101)

Ending Point
4.680598, 101.080478


JALAN MERU MUTIARA 25

Road Cutting

Starting Point
4.681993, 101.081813

43°22'40" 15.240

TMN MERU MAS (SEDIADA)

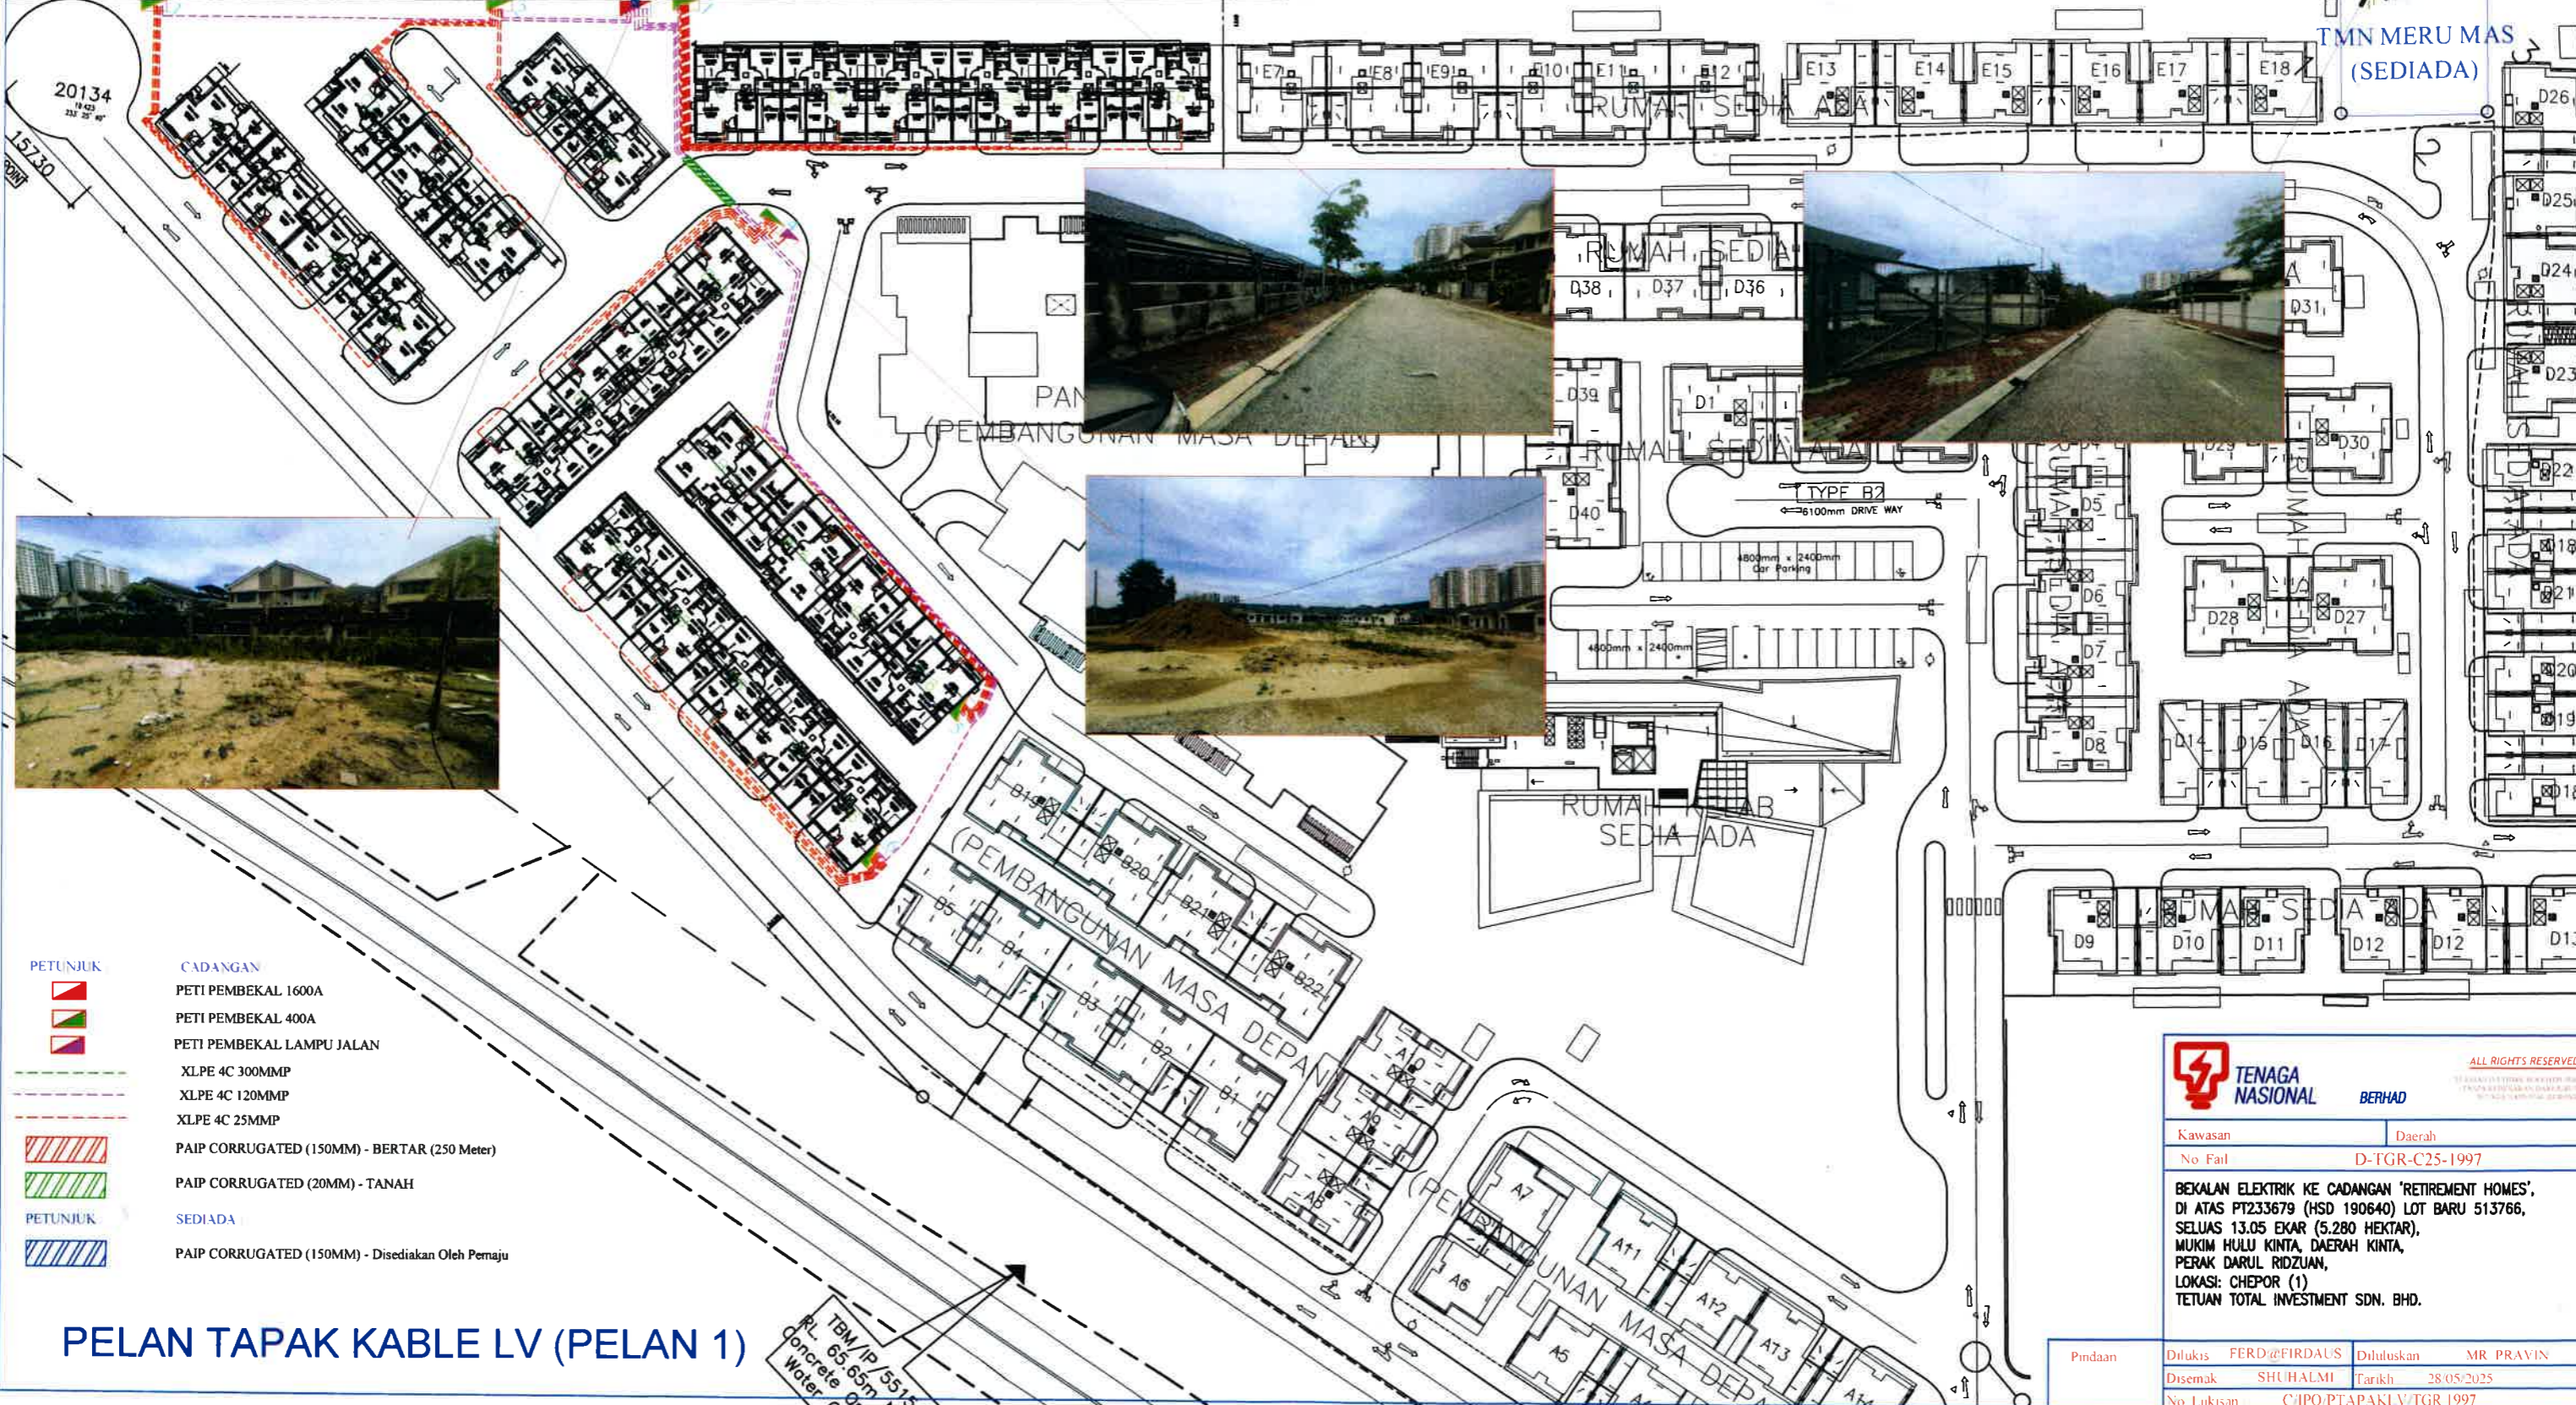

- PETUNJUK**
- CADANGAN
 - PETI PEMBEKAL 1600A
 - PETI PEMBEKAL 400A
 - PETI PEMBEKAL LAMPU JALAN
 - XLPE 4C 300MMP
 - XLPE 4C 120MMP
 - XLPE 4C 25MMP
 - PAIP CORRUGATED (150MM) - BERTAR (250 Meter)
 - PAIP CORRUGATED (20MM) - TANAH
 - PETUNJUK**
 - SEDIADA
 - PAIP CORRUGATED (150MM) - Disediakan Oleh Pemaju

PELAN TAPAK KABLE LV (PELAN 1)

TBM/IP/5515
RL: 65.65m
Concrete or Water



Kawasan: No Fail Daerah: D-TGR-C25-1997

BEKALAN ELEKTRIK KE CADANGAN 'RETIREMENT HOMES',
DI ATAS PT233679 (HSD 190640) LOT BARU 513766,
SELUAS 13.05 EKAR (5.280 HEKTAR),
MUKIM HULLU KINTA, DAERAH KINTA,
PERAK DARUL RIDZUAN,
LOKASI: CHEPOR (1)
TETUAN TOTAL INVESTMENT SDN. BHD.

Pindaan	Dilulus: FERD@FIRDAUS	Diluluskan: MR. PRAVIN
	Disemak: SHUHALMI	Tarikh: 28/05/2025
	No Lukisan: C/PO/PTAPAKLV/TGR-1997	