


EXIST. ROAD (JALAN PERSEKUTUAN 1) TO BE RESURFACED WITH 40 THK. COMPACTED OF 14 ASPHALTIC CONC. WEARING COURSE & THERMOPLASTIC LINE, MAKE GOOD ALL KERBS, TURF AND ROAD SIDE UTILITIES TO HAND OVER TO MDK/JKR.



PLOT BANGUNAN /
KEDAI SEDIA ADA
DIKEKALKAN
0.13 ek.

TOKONG
(Sedia Ada)
0.14 ek.

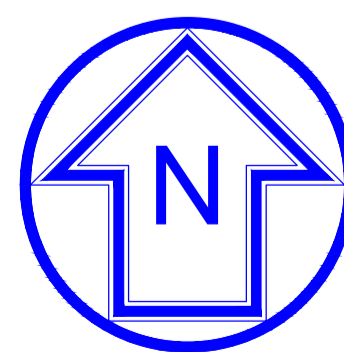

PELAN TAPAK

SKALA = 1 : 500
SYIT PIAWAI = 396

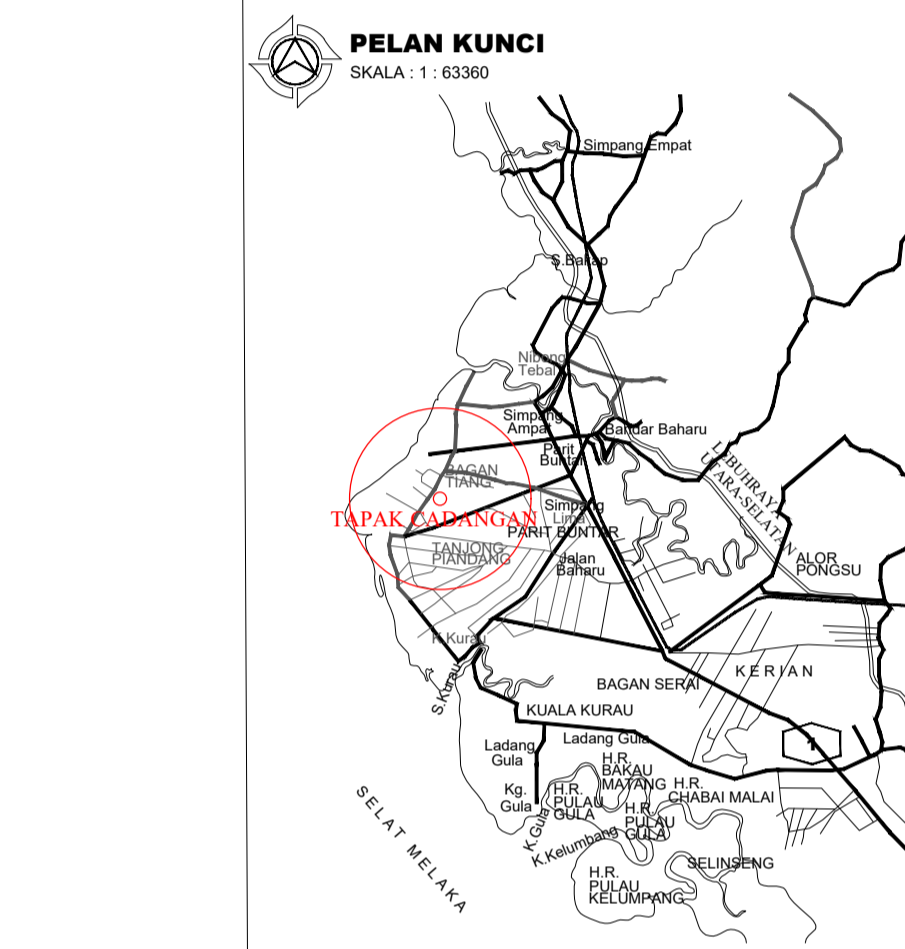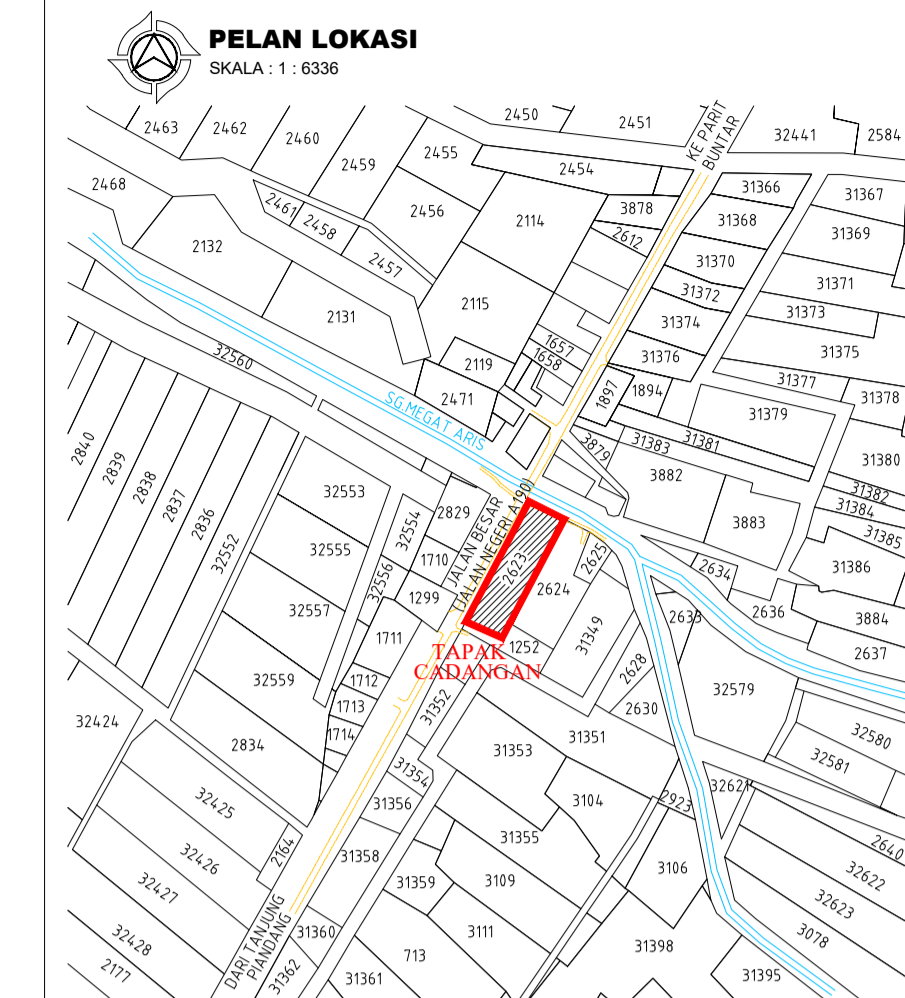

- EP ● EXISTING TNB POLE
- EP ● PROPOSED NEW LOCATION TNB POLE

PROJEK :
CADANGAN MEMBINA SKIM PERNIAGAAN YANG MENGANDUNGI :
a. 16 UNIT KEDAI DESA 2 TINGKAT
b. 1 UNIT PENCAWANG ELEKTRIK PADAT
DI ATAS SEBAGIAN LOT 2623, MUKIM BAGAN TIANG, DAERAH KERIAN, PERAK DARUL RIDZUAN.

UNTUK TUJUAN :
PREMIER TOPVEST DEVELOPMENT SDN. BHD

TAJUK :
PELAN TAPAK

AKITEK :
KHGOH | architect
16F, 2nd Floor, Farlim Business Centre, Lebuhraya Thaiam Teik, 11500 Ayer Itam, Penang.
Tel. : 04 - 626 1989 Fax : 04 - 626 0989 E-mail : khgoharchitect@gmail.com

JURUTERA MEKANIKAL DAN ELEKTRIKAL :
PERUNDING JURUTERA CSN
70-03-17, D' Piazza Mall, Jalan Mahsuri, 11950 Bayan Lepas, Pulau Pinang.
Tel. No : 04- 646 3008 Fax No : 04- 643 2007 csn.perunding.ng@gmail.com

PROJECT NO : 22/PTV/194	INSTALLATION : SITE	SHEET NO : 1/1
DRAWN BY : Laila		CHECKED BY : Rang Si
DATE : 26 DEC 2023		SCALE 1 : 500 (A1)
REV.	REVISION DATE	REMARKS
DRAWING NO : CSN/22/194/BGT/SITE/01		