



PENGALIHAN TIANG DI LOT 23368 JLN BEMBAN SIPUTEH (3L5 BMBN PRIT 46 - 3L5 BMBN PRIT 49) SELEPAS

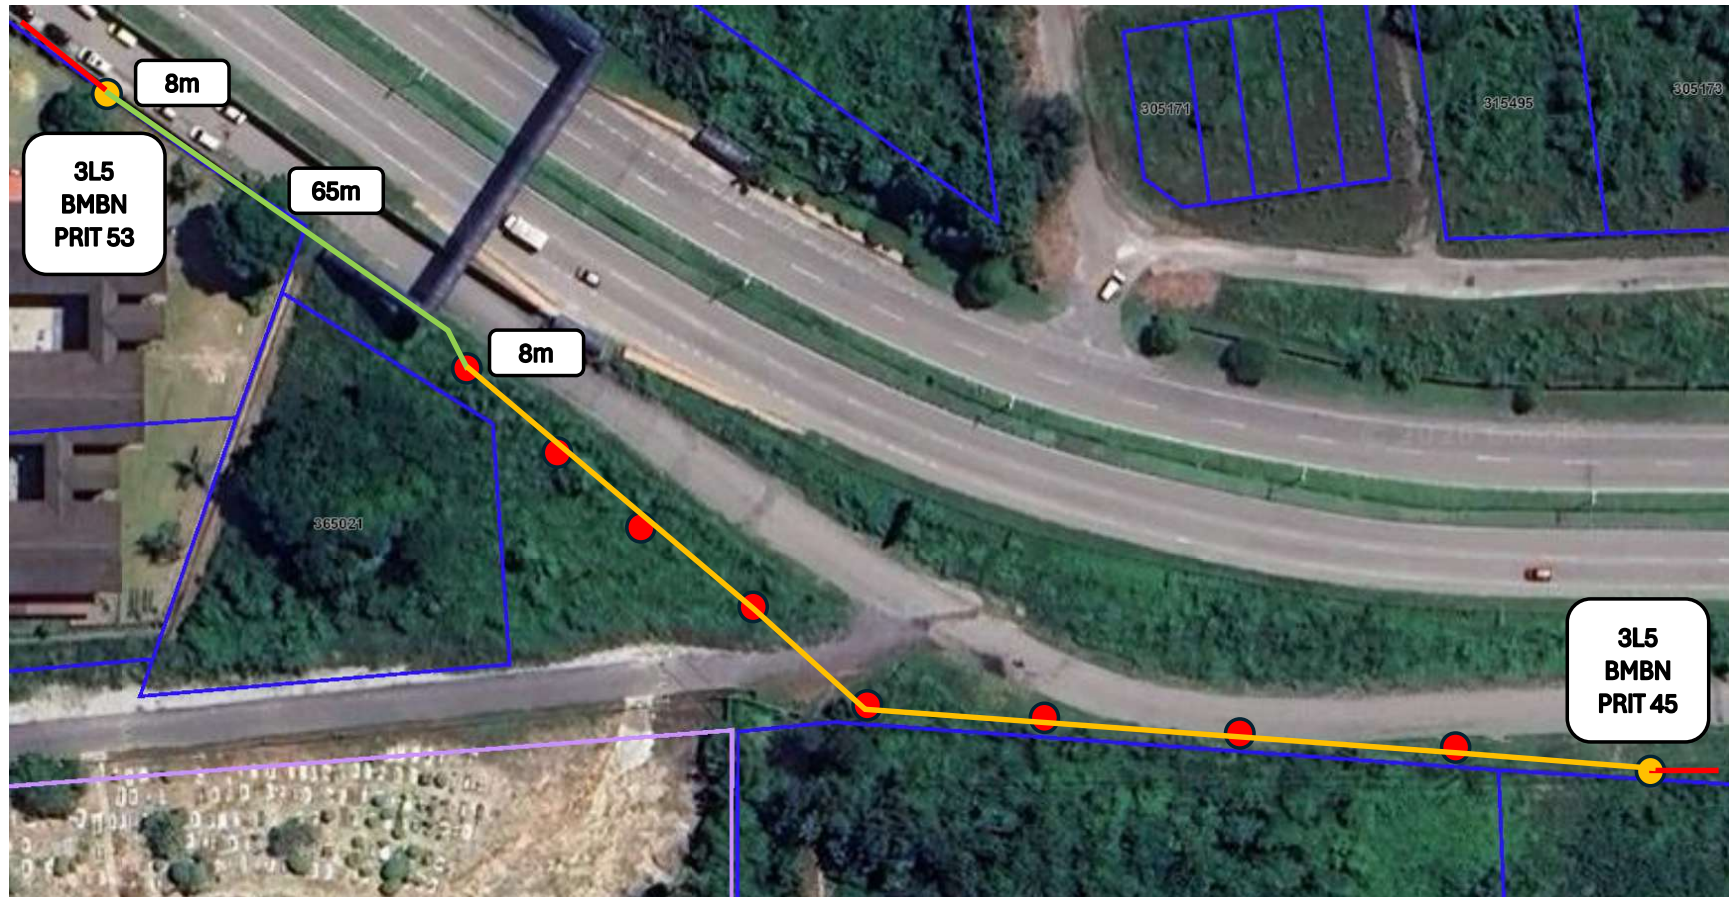

-  SEDIADA TIANG 10m
-  SEDIADA ABC 3X150mmp
-  CAD TANAM TIANG 10m
-  CAD UG CABLE TRIPLEX 150MMP
-  CAD OH ABC 150MMP