


These drawings and details are and shall remain the property of TT dotCom Sdn Bhd. Both are issued in strict confidence and shall not be reproduced, copied or used in any manner without specific written permission from the owner.

LEGEND :- OUTSIDE PLANT

-  = NEW MH TIME
-  = EXISTING MH BUILDING
-  = EXISTING MH TIME
-  = PROPOSE 2 WAY HDD
-  = PROPOSE 2 WAY GI
-  = PROPOSE 2 WAY C/W
-  = EXISTING WAY

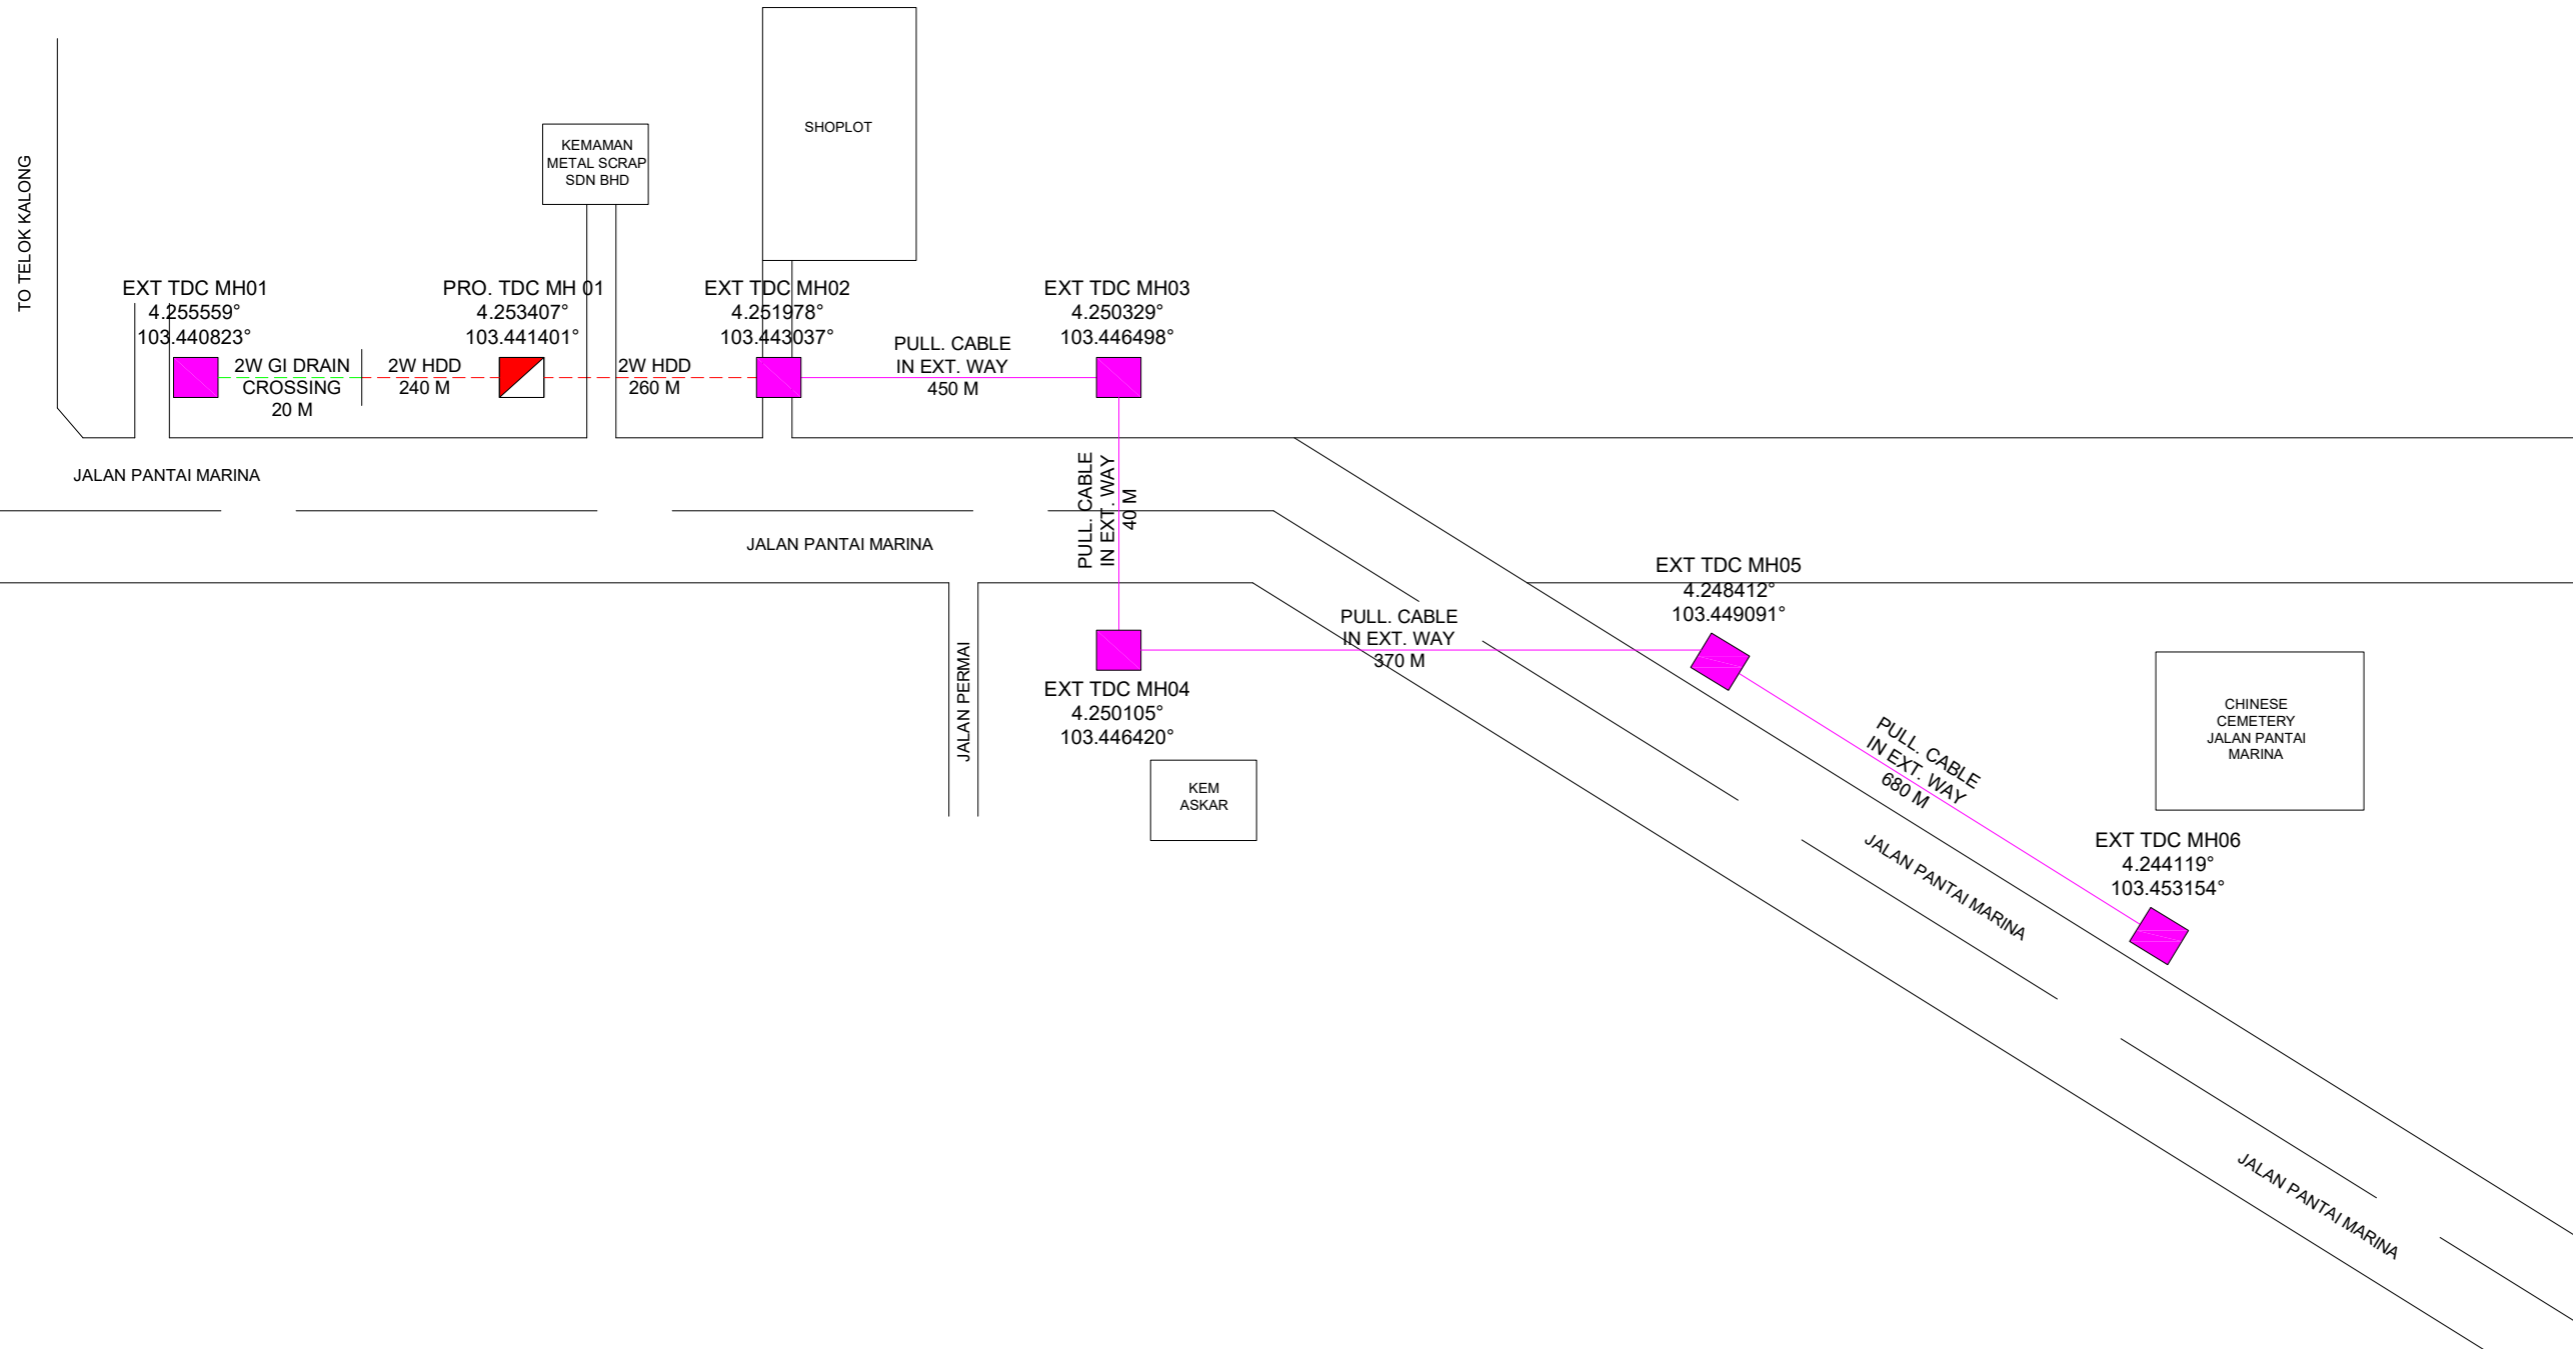

REV. NO.	REV. DATE	REV. BY	DESCRIPTION:
1			PROPOSED 2 WAY HDD : 500M
2			PROPOSED 2 WAY GI DRAIN CROSSING : 20M
3			PROPOSED NEW MH : 1EA
4			PROPOSED PULLING OFC : 2060M



TT dotCom Sdn Bhd (52371-A)
 No 14, Jalan Majistret U1/26,
 Hicom Glenmarie Industrial Park
 40150 Shah Alam, Selangor Darul Ehsan, Malaysia.
 Tel: +60 3 5032 6000
 Website: www.time.com.my

PROJECT TITLE: JALAN PANTAI MARINA, KEMAMAN	DRAWING SCALE: NTS	DRAWING UNITS: METER
DRAWING TITLE: OSP NETWORK : PERMANENT RECTIFICATION OF CLS CHERATING (STKDC) TO KIJAL CABIN (KIJAT) - NEW 2W HDD AND PULLING CABLE ALONG JALAN PANTAI MARINA, CHUKAI KEMAMAN TERENGGANU	PREPARED BY: M. QUTHAIBAH	INITIAL & DATE: 05/02/2025
DRAWING NO: TTdC 000000 0000 1	DESIGNED BY: AMIRUL NAIM	INITIAL & DATE: 05/02/2025
SHEET NO: 1/1	CHECKED BY: AMIRUL NAIM	INITIAL & DATE: 05/02/2025
	APPROVED BY: -	INITIAL & DATE: -