


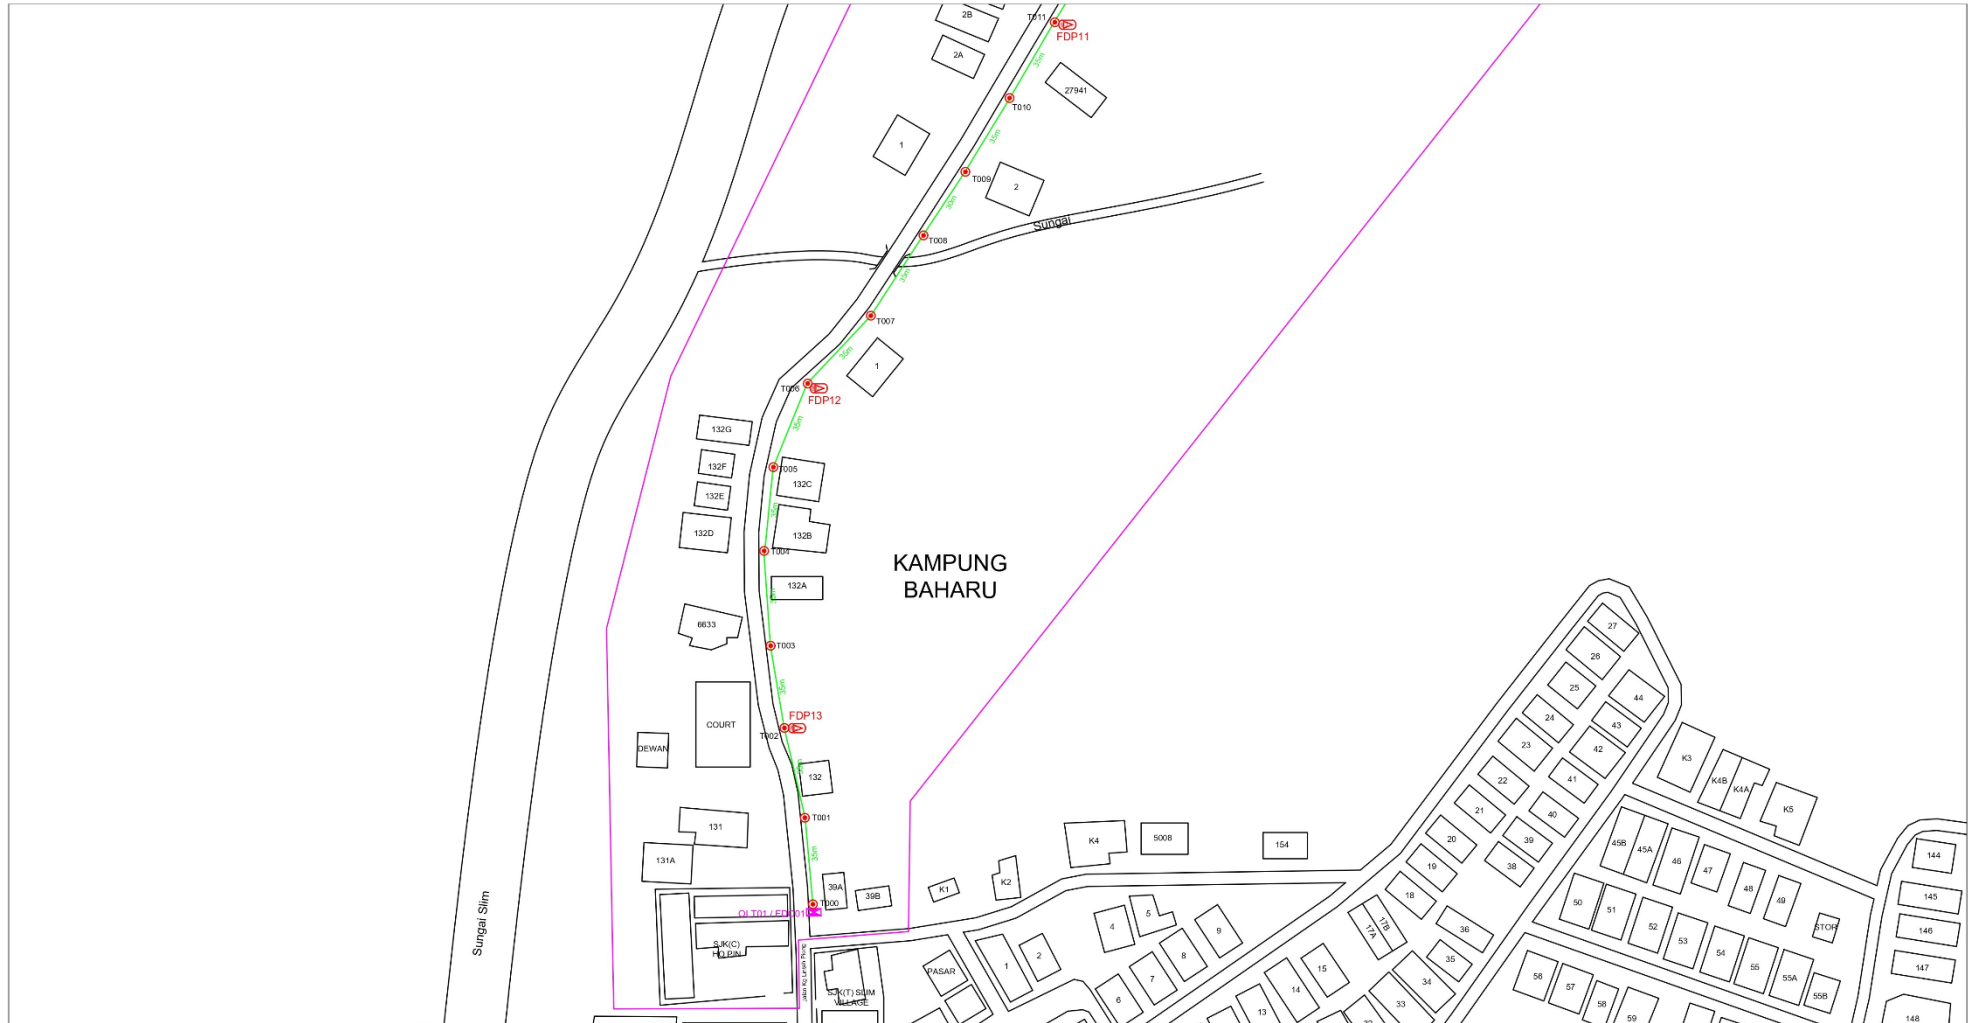

12C FOC	Installed 1:4 / 1:8 / 1:32 splitter	Installed Pole (9m)	Suspension	80	New Manhole (M)	Micro-Trenching (Meter)	MH1	MH NO.	
24C FOC	Installed Patch Cord	Installed Pole (7.5M)	Tension	155	New Manhole (URC/)	Temporary Intro (Meter)	TKS-1	Existing TNB Pole NO.	
48C FOC	FDC	Installed Pole (6.7M)	Pole Ring	1.3	FDP Boundary	Loos / Coil (Meter)	PO1	New Pole NO.	
96C FOC	Closure	Existing TNB Pole	FDP with (1:8) splitter	1.3	HDD (Meter)	Active Outdoor Cabinet	CL01	Closure NO.	
144C FOC	Existing Closure	Installed Riser	Existing Manhole		Open Cut (Meter)	CO1	FDC NO.	DPI	FDP NO.

ACTUAL HOMEPASS :


KEY PLAN:	PROJECT OWNER: APEX COMMUNICATIONS SDN BHD 187475-W PRIVASAT	MAIN CONTRACTOR: STEADCOM A member of OCK Group Berhad	SUB-CONTRACTOR:	PROJECT TITLE: CONTRACTOR FOR SURVEY, TECHNICAL PROPOSAL AND WAYLEAVE & PERMIT APPROVAL - POP2 PROJECT	DRAWING TITLE: Construction Drawing ABCA001 SJK (CINA) HO PIN	Design By : Date : 19/11/2024
						Scale : NTS
						Checked By : Job Number : JOB/NUMBER
					PROJECT PHASE: POP 2	DRAWING NUMBER : ABCA001-CD-01 Sheet : 1/7
						THIS PRINT AND ITS COPYRIGHT ARE THE PROPERTY OF STEADCOM SDN BHD Size : A3



12C FOC	Installed 1:4 / 1:8 / 1:32 splitter	Installed Pole (9m)	Suspension	80	New Manhole (R/C)	Micro-Trenching (Meter)	MHT	NH NO.
24C FOC	2925m Installed Patch Cord	Installed Pole (7.5M)	Tension	150	New Manhole (R/C)	Temporary Infra (Meter)	TKB-1	Existing TNB Pole NO.
48C FOC	TJC	Installed Pole (6.7M)	Pole Ring	13	1/2" Boundary	Loop / Cut (Meter)	PO01	New Pole NO.
96C FOC	Closure	Existing TNB Pole	FDP with (1:8) splitter	13	HDB (Meter)	Active Outdoor Cabinet	CL01	Closure NO.
144C FOC	Existing Closure	Installed Riser	Existing Manhole		Open Cut (Meter)	FDC NO.	DPI	11WP NO.

KEY PLAN:	PROJECT OWNER: APEX COMMUNICATIONS SDN BHD 187475-V PRIVASAT	MAIN CONTRACTOR: STEADCOM A member of OCK Group Berhad	SUB-CONTRACTOR:	PROJECT TITLE: CONTRACTOR FOR SURVEY, TECHNICAL PROPOSAL AND WAYLEAVE & PERMIT APPROVAL - POP2 PROJECT	DRAWING TITLE: Construction Drawing ABCA001 SJK (CINA) HO PIN	Design By : Drawn By : Checked By :	Date : Scale : Job Number :
					PROJECT PHASE: POP 2	DRAWING NUMBER : ABCA001-CD-01	Sheet : 2/7
						THIS PRINT AND ITS COPYRIGHT ARE THE PROPERTY OF STEADCOM SDN BHD	


ACTUAL HOMEPASS :

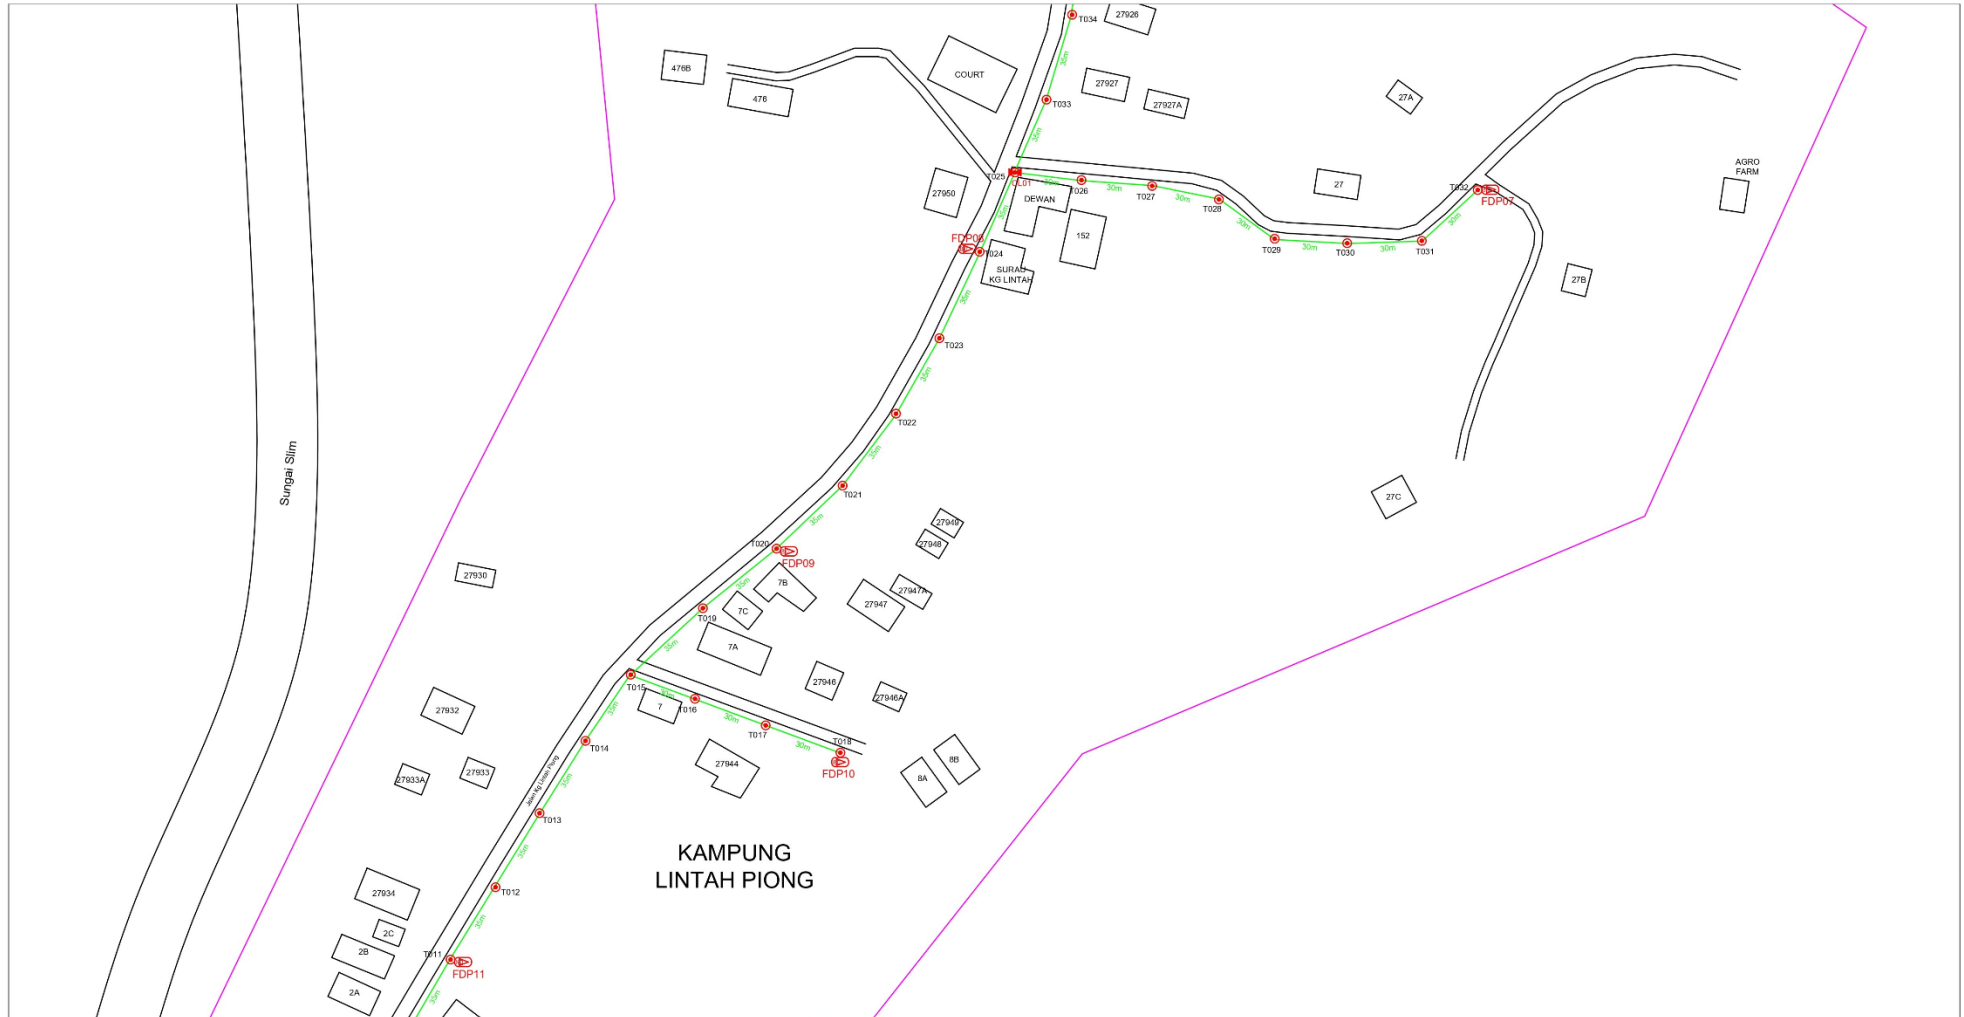

12C FOC	Installed 1/4 / 1/6 / 1/32 splitter	Installed Pole (9m)	Suspension	80	New Manhole (PIT)	Micro-Trenching (Meter)	MH1	MH NO.	
24C FOC	Installed Patch Cord	Installed Pole (7.5M)	Tension	155	New Manhole(JRC7)	Temporary infra (Meter)	TKS-1	Existing INB Pole NO.	
48C FOC	FOC	Installed Pole (6.7M)	Pole Ring	13	FDP Boundary	Loop / Coil (Meter)	PO01	New Pole NO.	
96C FOC	Closure	Existing INB Fule	FDP with {1:8} splitter	13	HDD (Meter)	Active Outdoor Cabinet	CL01	Closure NO.	
144C FOC	Existing Closure	Installed Riser	Existing Manhole		Open Out (Meter)	CO1	FDC NO.	DP1	FDP NO.

ACTUAL HOMEPASS :


KEY PLAN:	PROJECT OWNER: APEX COMMUNICATIONS SDN BHD 187475-1 PRIVASAT	MAIN CONTRACTOR: STEADCOM A member of OCK Group Berhad	SUB-CONTRACTOR:	PROJECT TITLE: CONTRACTOR FOR SURVEY, TECHNICAL PROPOSAL AND WAYLEAVE & PERMIT APPROVAL -POP2 PROJECT	DRAWING TITLE: Construction Drawing ABCA001 SJK (CINA) HO PIN	Design By : Date : 19/11/2024
					PROJECT PHASE: POP 2	Scale : NTS
						Job Number : JOB/NUMBER
						Sheet : 3/7
						THIS PRINT AND ITS COPYRIGHT ARE THE PROPERTY OF STEADCOM SDN BHD

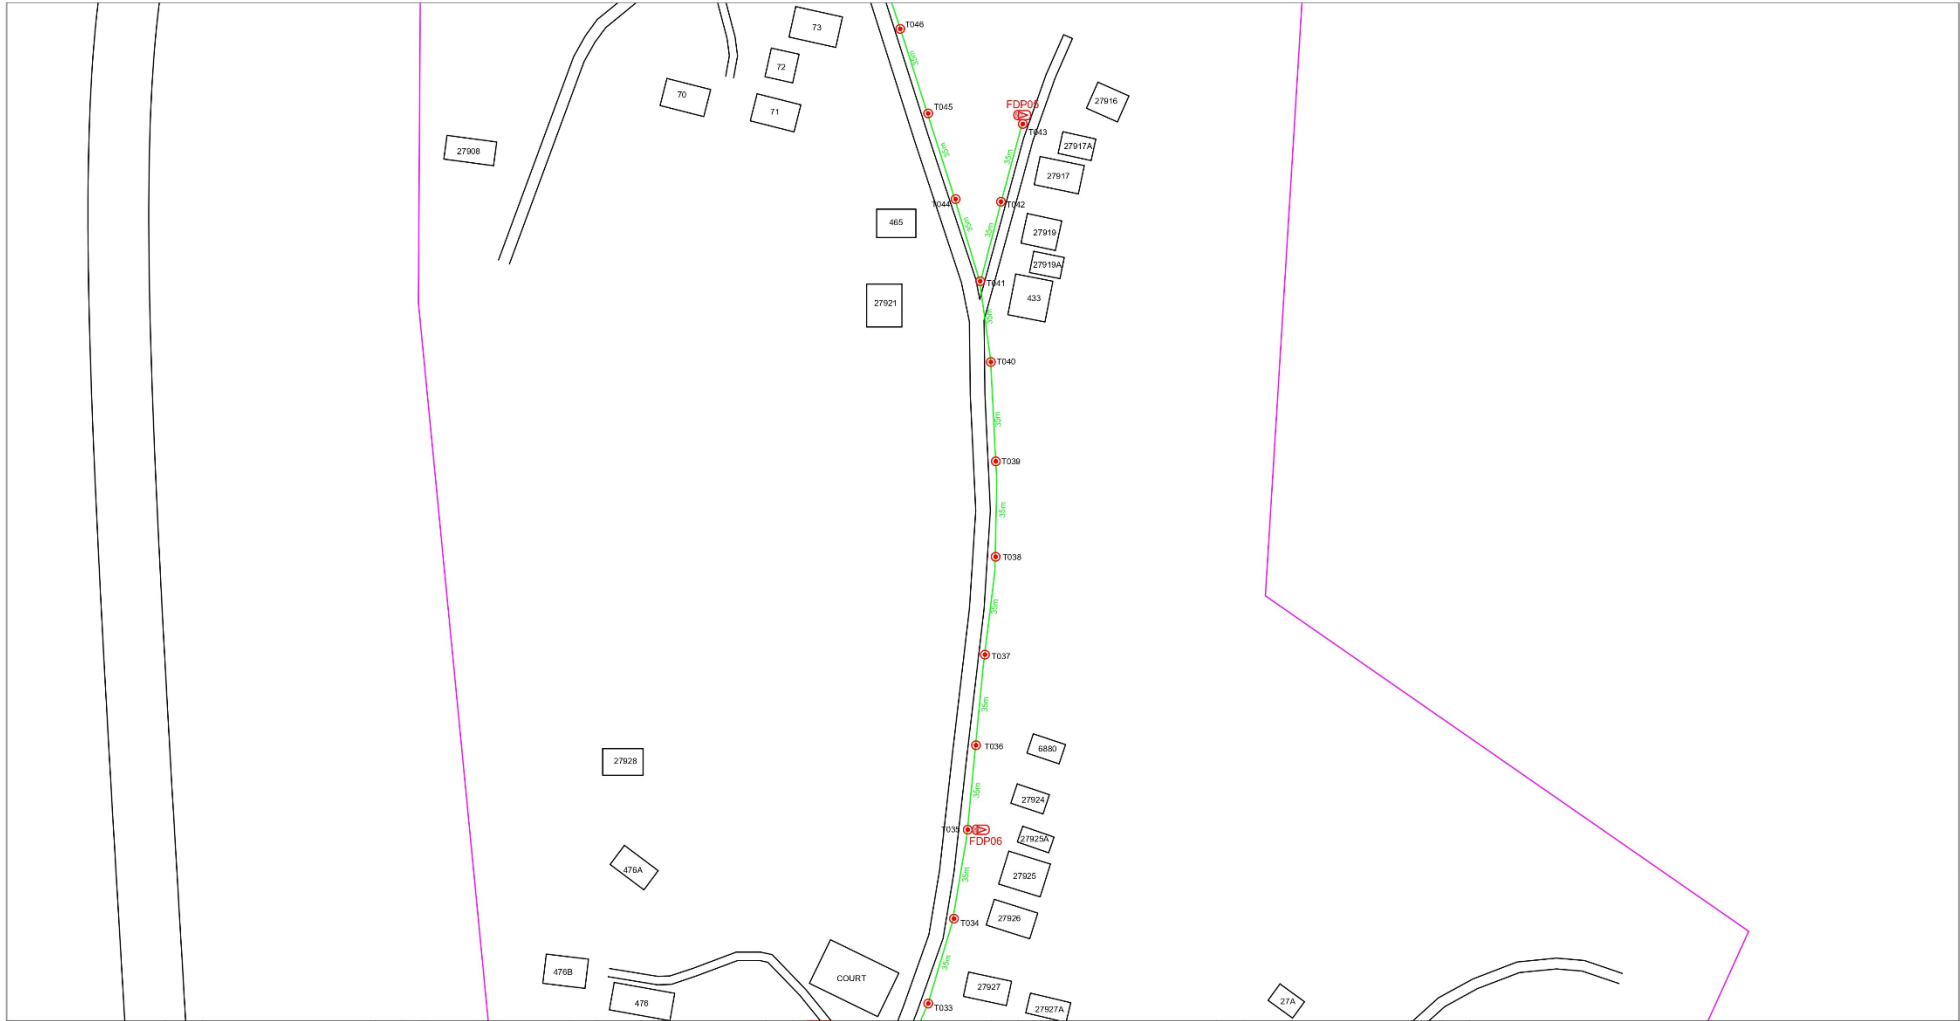

12C FOC	Installed 1:4 / 1:8 / 1:32 splitter	Installed Pole (9m)	Suspension	80	New Manhole (PIT)	Micro-Trenching (Meter)	MH1	MH NO.
24C FOC	Installed Patch Cord	Installed Pole (7.5M)	Tension	155	New Manhole (JRC7)	Temporary infra (Meter)	TKS-1	Existing TNB Pole NO.
48C FOC	FOC	Installed Pole (6.7M)	Pole Ring	13	FDP Boundary	Loop / Coil (Meter)	FO01	New Pole NO.
96C FOC	Closure	Existing TNB Pole	FDP with (1:8) splitter	13	HDD (Meter)	Active Outdoor Cabinet	CL01	Closure NO.
144C FOC	Existing Closure	Installed Riser	Existing Manhole		Open Cut (Meter)	FDC NO.	DP1	FDP NO.

ACTUAL HOMEPASS :

KEY PLAN:	PROJECT OWNER: APEX COMMUNICATIONS SDN BHD 187475-V PRIVASAT	MAIN CONTRACTOR: STEADCOM A member of OCK Group Berhad	SUB-CONTRACTOR:	PROJECT TITLE: CONTRACTOR FOR SURVEY, TECHNICAL PROPOSAL AND WAYLEAVE & PERMIT APPROVAL - POP2 PROJECT	DRAWING TITLE: Construction Drawing ABCA001 SJK (CINA) HO PIN	Design By : Drawn By : Checked By :	Date : Scale : Job Number :
				PROJECT PHASE: POP 2		DRAWING NUMBER : ABCA001-CD-01	
						Sheet : 4/7	
						Size : A3	

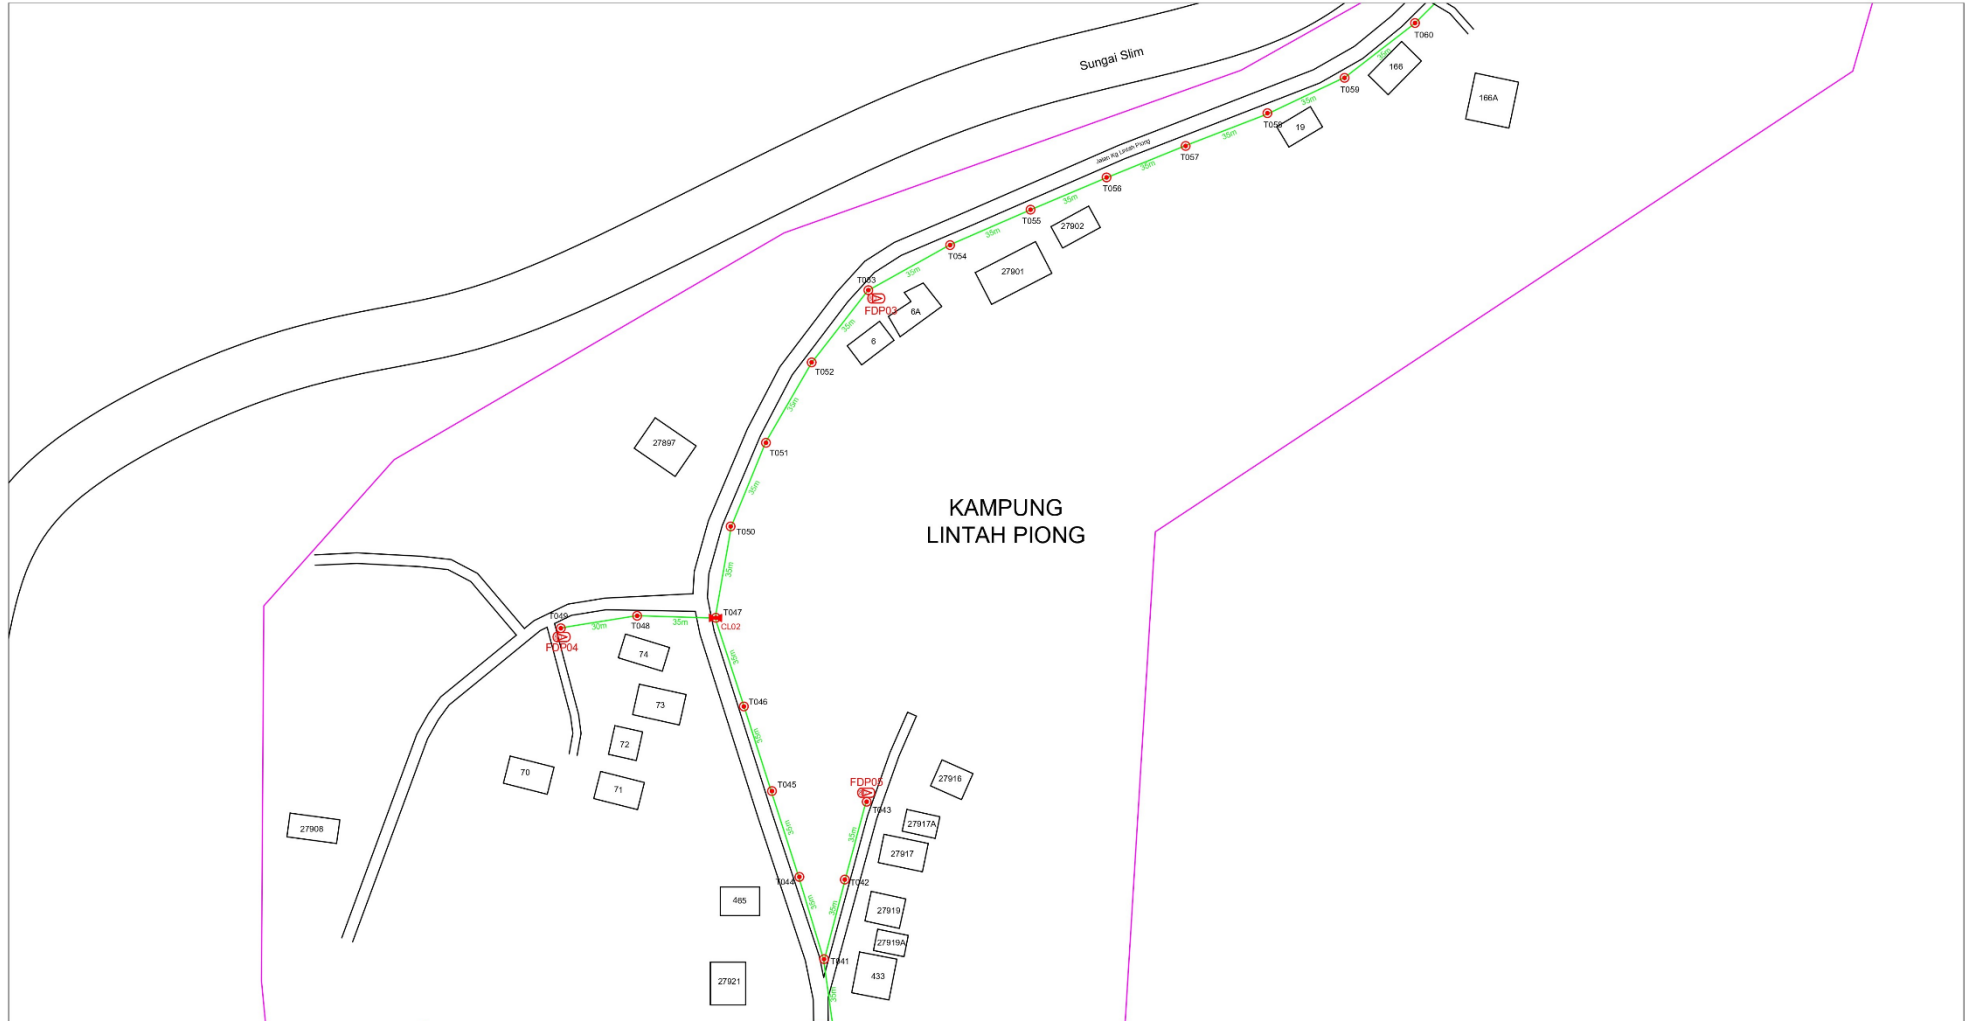



12C FDC	Installed 1-4 / 1-8 / 1-32 splitter	Installed Pole (9m)	Suspension	80	183C New Manhole (RT)	Micro-Trenching (Meter)	MH1 MH P.C.
24C FDC	Installed Patch Cord	Installed Pole (7.5M)	Tension	150	183F New Manhole(LRT/L)	Temporary Intra (Meter)	TKS-1 Existing TNB Pole NO.
48C FDC	FDC	Installed Pole (6.7M)	Pole Ring	13	I.W.P. Boundary	Loop / Coil (Meter)	PO01 New Pole NO.
96C FDC	Closure	Existing TNB Pole	POP with (1:8) splitter	13	HBO (Meter)	Active Outdoor Cabinet	CL01 Closure NO.
144C FDC	Existing Closure	Installed Riser	Existing Manhole		Open Cut (Meter)	FDC NO.	DP1 FDP NO.

ACTUAL HOMEPASS :


KEY PLAN:	PROJECT OWNER: APEX COMMUNICATIONS SDN BHD 187475-V PRIVASAT	MAIN CONTRACTOR: STEADCOM A member of OCK Group Berhad	SUB-CONTRACTOR:	PROJECT TITLE: CONTRACTOR FOR SURVEY, TECHNICAL PROPOSAL AND WAYLEAVE & PERMIT APPROVAL - POP2 PROJECT	DRAWING TITLE: Construction Drawing ABCA001 SJK (CINA) HO PIN POP 2	Design By : Date : 19/11/2024	Drawn By : Scale : NTS	Checked By : Job Number : JOB/NUMBER	DRAWING NUMBER : ABCA001-CD-01 Sheet : 6/7	THIS PRINT AND ITS COPYRIGHT ARE THE PROPERTY OF STEADCOM SDN BHD Size : A3
-----------	--	---	-----------------	---	---	----------------------------------	---------------------------	---	--	--



12C FOC	Installed 1:4 / 1:8 / 1:32 splitter	Installed Pole (9m)	Suspension	80	New Manhole (PIT)	Micro-Trenching (Meter)	MH1	MH NO.
24C FOC	Installed Patch Cord	Installed Pole (7.5M)	Tension	155	New Manhole(JRC7)	Temporary Infra (Meter)	TKS-1	Existing INB Pole NO.
48C FOC	FDC	Installed Pole (6.7M)	Pole Ring	13	FDP Boundary	Loop / Coil (Meter)	PO01	New Pole NO.
96C FOC	Closure	Existing TNB Pole	FDP with (1:8) splitter	13	HDU (Meter)	Active Outdoor Cabinet	CL01	Closure NO.
144C FOC	Existing Closure	Installed Riser	Existing Manhole		Open Cut (Meter)	FOC NO.	DP1	FDP NO.

ACTUAL HOMEPASS :

KEY PLAN:	PROJECT OWNER: APEX COMMUNICATIONS SDN BHD 1874753-V PRIVASAT	MAIN CONTRACTOR: STEADCOM A member of OCK Group Berhad	SUB-CONTRACTOR:	PROJECT TITLE: CONTRACTOR FOR SURVEY, TECHNICAL PROPOSAL AND WAYLEAVE & PERMIT APPROVAL -POP2 PROJECT	DRAWING TITLE: Construction Drawing ABCA001 SJK (CINA) HO PIN	Design By : Date : 19/11/2024
					PROJECT PHASE: POP 2	Drawn By : Scale : NTS
						Checked By : Job Number : JOB/NUMBER
						Drawing Number : ABCA001-CD-01
						Sheet : 7/7
						THIS PRINT AND ITS COPYRIGHT ARE THE PROPERTY OF STEADCOM SDN BHD. Size : A3

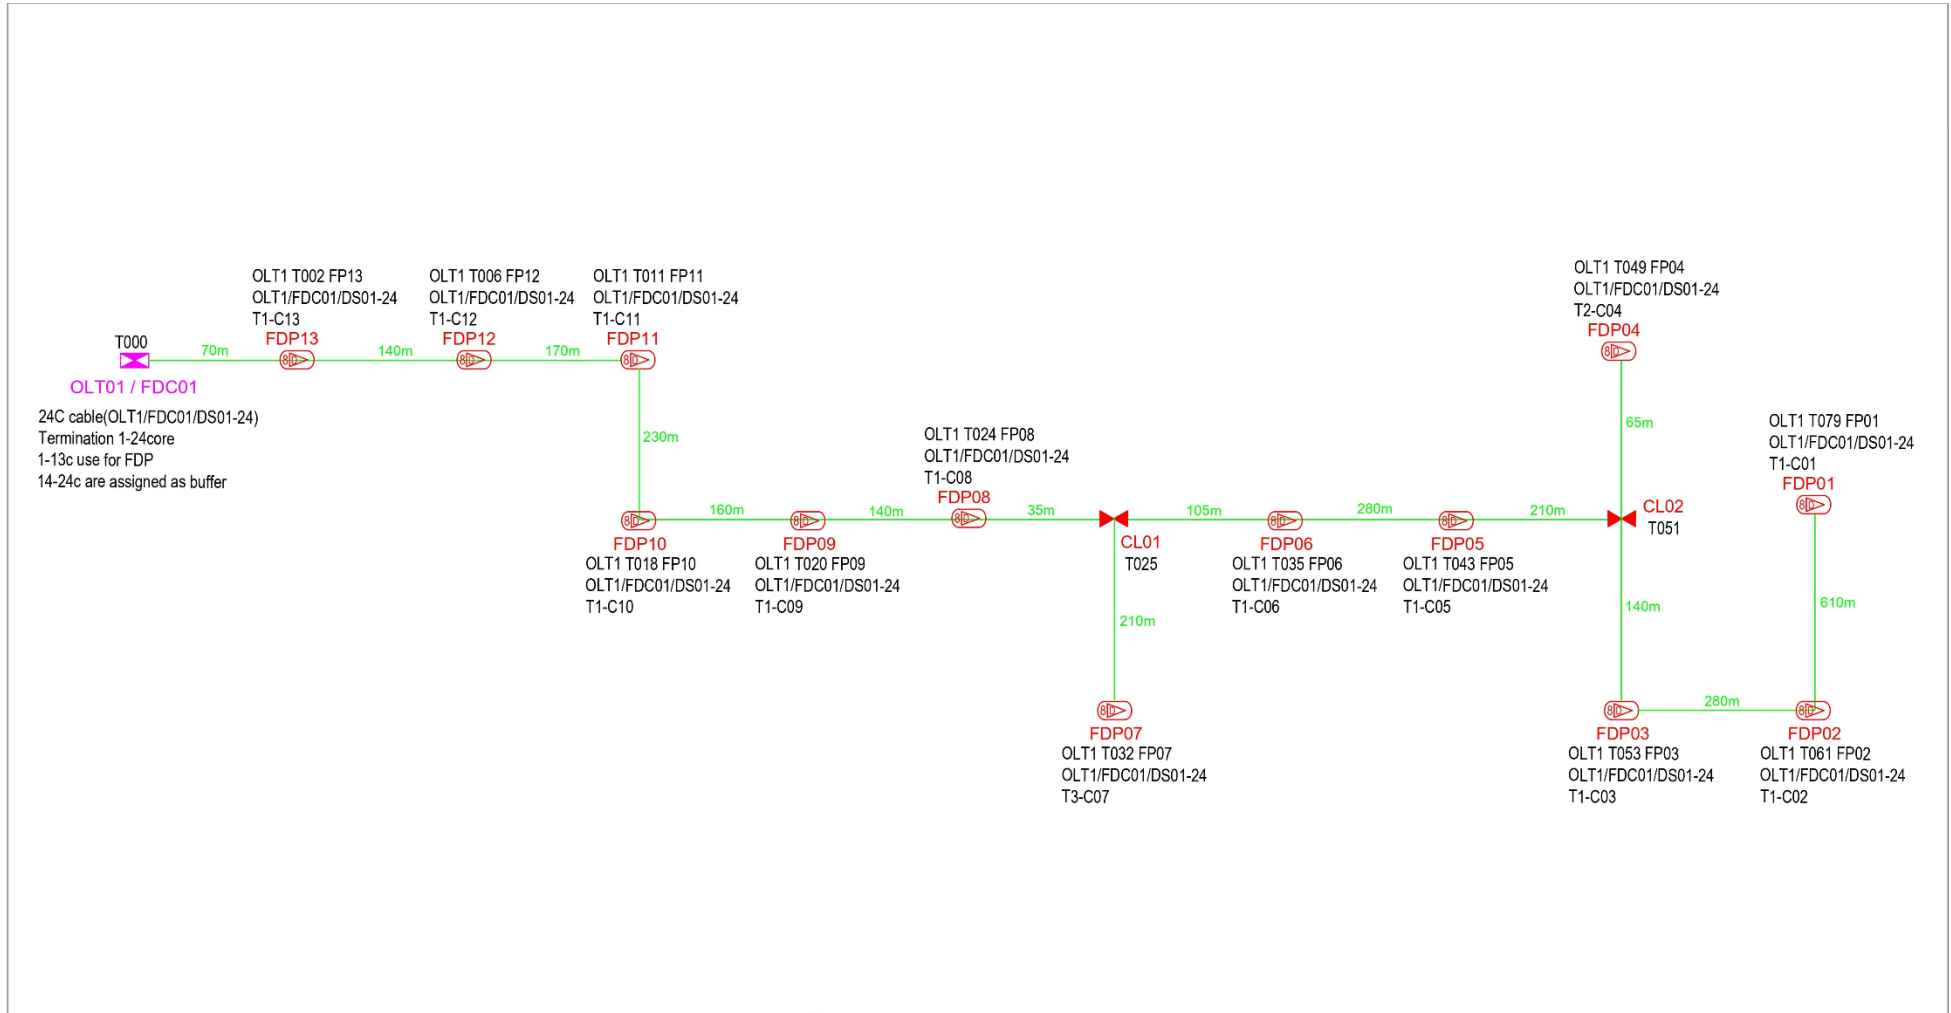

12C FOC	Installed 1:4 / 1:8 / 1:32 splitter	Installed Pole (9m)	Suspension	80	New Manhole (PT)	Micro-Trenching (Meter)	MH	MH NO.
24C FOC	Installed Patch Cord	Installed Pole (7.5M)	Tension	155	New Manhole(JRC7)	Temporary Infra (Meter)	TKS-1	Faithing INR Pole NO.
48C FOC	FDC	Installed Pole (6.7M)	Pole Ring	13	FDP Bounding	Loop / Coil (Meter)	PO01	New Pole NO.
96C FOC	Closure	Existing INR Pole	FDP with (1:8) splitter	13	HDD (Meter)	Active Outdoor Cabinet	CL01	Closure NO.
144C FOC	Existing Closure	Installed Riser	Existing Manhole	13	Open Cut (Meter)	FDC NO.	DPI	FDP NO.

ACTUAL HOWEPASS :

KEY PLAN:	PROJECT OWNER: PRIVASAT	MAIN CONTRACTOR: A member of OCK Group Berhad	SUB-CONTRACTOR:	PROJECT TITLE: CONTRACTOR FOR SURVEY, TECHNICAL PROPOSAL AND WAYLEAVE & PERMIT APPROVAL - POP2 PROJECT	DRAWING TITLE: SLD Drawing ABCA001 SJK (CINA) HO PIN	PROJECT PHASE: POP 2	Design By : Drawn By : Checked By : DRAWING NUMBER : ABCA001-CD-01	Date : 19/11/2024 Scale : NTS Job Number : JOB/NUMBER Sheet : 1/1 Size : A3
-----------	---------------------------------------	--	-----------------	---	---	-------------------------	--	--

THIS PRINT AND ITS COPYRIGHT ARE THE PROPERTY OF STEADCOM SDN BHD