

MAYANG MALL

MINI INDAH HOTEL ACSON

5.336369°
103.144130°
EXT. BLD
MH 01

IKHWAN MART,
GALLERY &
BAKERY

PRO. TTDC
MH 03
(JB30)
5.335979°
103.144695°

JALAN SULTAN ZAINAL ABIDIN

RESTORAN
IKHWAN

PRO. TTDC
MH 02
(JB30)
5.335556°
103.145471°

PASARNITA
TANJUNG

RESTORAN
SINGGANG
BUDU

GRAND
CONTINENTAL
HOTEL

5.334900°
103.147590°
EXT. BLD
MH 01

N&L
HOTEL

PANGSAPURI
LADANG
TANJUNG

ALI
SPICES

PRO. TTDC
MH 01
(JB30)
5.334357°
103.146766°

5.334102°
103.147004°
EXT. TTDC
MH
(JB30)
RINGCUT #1

TAKAFUL
IKHLAS
KT

ALLIANZ
KT

JALAN KAMPUNG DALAM

CONFIDENTIALITY

These drawings and details are and shall remain the property of TT dotCom Sdn Bhd. Both are issued in strict confidence and shall not be reproduced, copied or used in any manner without specific written permission from the owner.

LEGEND :- OUTSIDE PLANT

- = EXISTING TIME MANHOLE
- ◻ = PROPOSED TIME MANHOLE
- = BUILDING MANHOLE
- = BUILDING PIT
- ▲ = HUB BOX
- SB = SUB BOX
- EB = END BOX
- = 48C CABLE PULLING IN EXISTING DUCT
- = 1W HDD
- = FOC 1C (LINE 1)
- = FOC 1C (LINE 2)
- = FOC 1C (LINE 3)
- = FOC 1C (LINE 4)
- = FOC 1C (LINE 5)
- = FOC 1C (LINE 6)

REV. NO.	REV. DATE	REV. BY	DESCRIPTION:

time™

TT dotCom Sdn Bhd (52371-A)
 Jalan Majistret U1/26,
 Hicom Glenmarie Industrial Park
 40150 Shah Alam, Selangor Darul Ehsan, Malaysia.
 Tel: +60 3 5032 6000
 Website: www.time.com.my

PROJECT TITLE:	MDU MAYANG MALL Jalan Haji Mat Taukey, Kampung Surau Pasir, 20000 Kuala Terengganu, Terengganu
DRAWING TITLE:	SITE PLAN DRAWING
DRAWING NO:	0000 0

DRAWING SCALE:	N.T.S	DRAWING UNITS:	METER
PREPARED BY:	MQ	INITIAL & DATE:	10-05-2024
DESIGNED BY:	MQ	INITIAL & DATE:	10-05-2024
CHECKED BY:	Amirul	INITIAL & DATE:	10-05-2024
APPROVED BY:	Amirul	INITIAL & DATE:	10-05-2024

SHEET NO:
1 OF 3



CONFIDENTIALITY

These drawings and details are and shall remain the property of TT dotCom Sdn Bhd. Both are issued in strict confidence and shall not be reproduced, copied or used in any manner without specific written permission from the owner.

LEGEND :- OUTSIDE PLANT

- = EXISTING TIME MANHOLE
- ◻ = PROPOSED TIME MANHOLE
- = BUILDING MANHOLE
- = BUILDING PIT
- ▲ = HUB BOX
- SB = SUB BOX
- EB = END BOX
- = 48C CABLE PULLING IN EXISTING DUCT
- = 1W HDD
- = FOC 1C (LINE 1)
- = FOC 1C (LINE 2)
- = FOC 1C (LINE 3)
- = FOC 1C (LINE 4)
- = FOC 1C (LINE 5)
- = FOC 1C (LINE 6)

REV. NO.	REV. DATE	REV. BY	DESCRIPTION:


time™

TT dotCom Sdn Bhd (52371-A)
Jalan Majistret U1/26,
Hicom Glenmarie Industrial Park
40150 Shah Alam, Selangor Darul Ehsan, Malaysia.
Tel: +60 3 5032 6000
Website: www.time.com.my

PROJECT TITLE:	MDU MAYANG MALL Jalan Haji Mat Taukey, Kampung Surau Pasir, 20000 Kuala Terengganu, Terengganu
DRAWING TITLE:	SITE PLAN DRAWING
DRAWING NO:	0000 0

DRAWING SCALE:	N.T.S	DRAWING UNITS:	METER
PREPARED BY:	MQ	INITIAL & DATE:	10-05-2024
DESIGNED BY:	MQ	INITIAL & DATE:	10-05-2024
CHECKED BY:	Amirul	INITIAL & DATE:	10-05-2024
APPROVED BY:	Amirul	INITIAL & DATE:	10-05-2024

SHEET NO:
2 OF 3

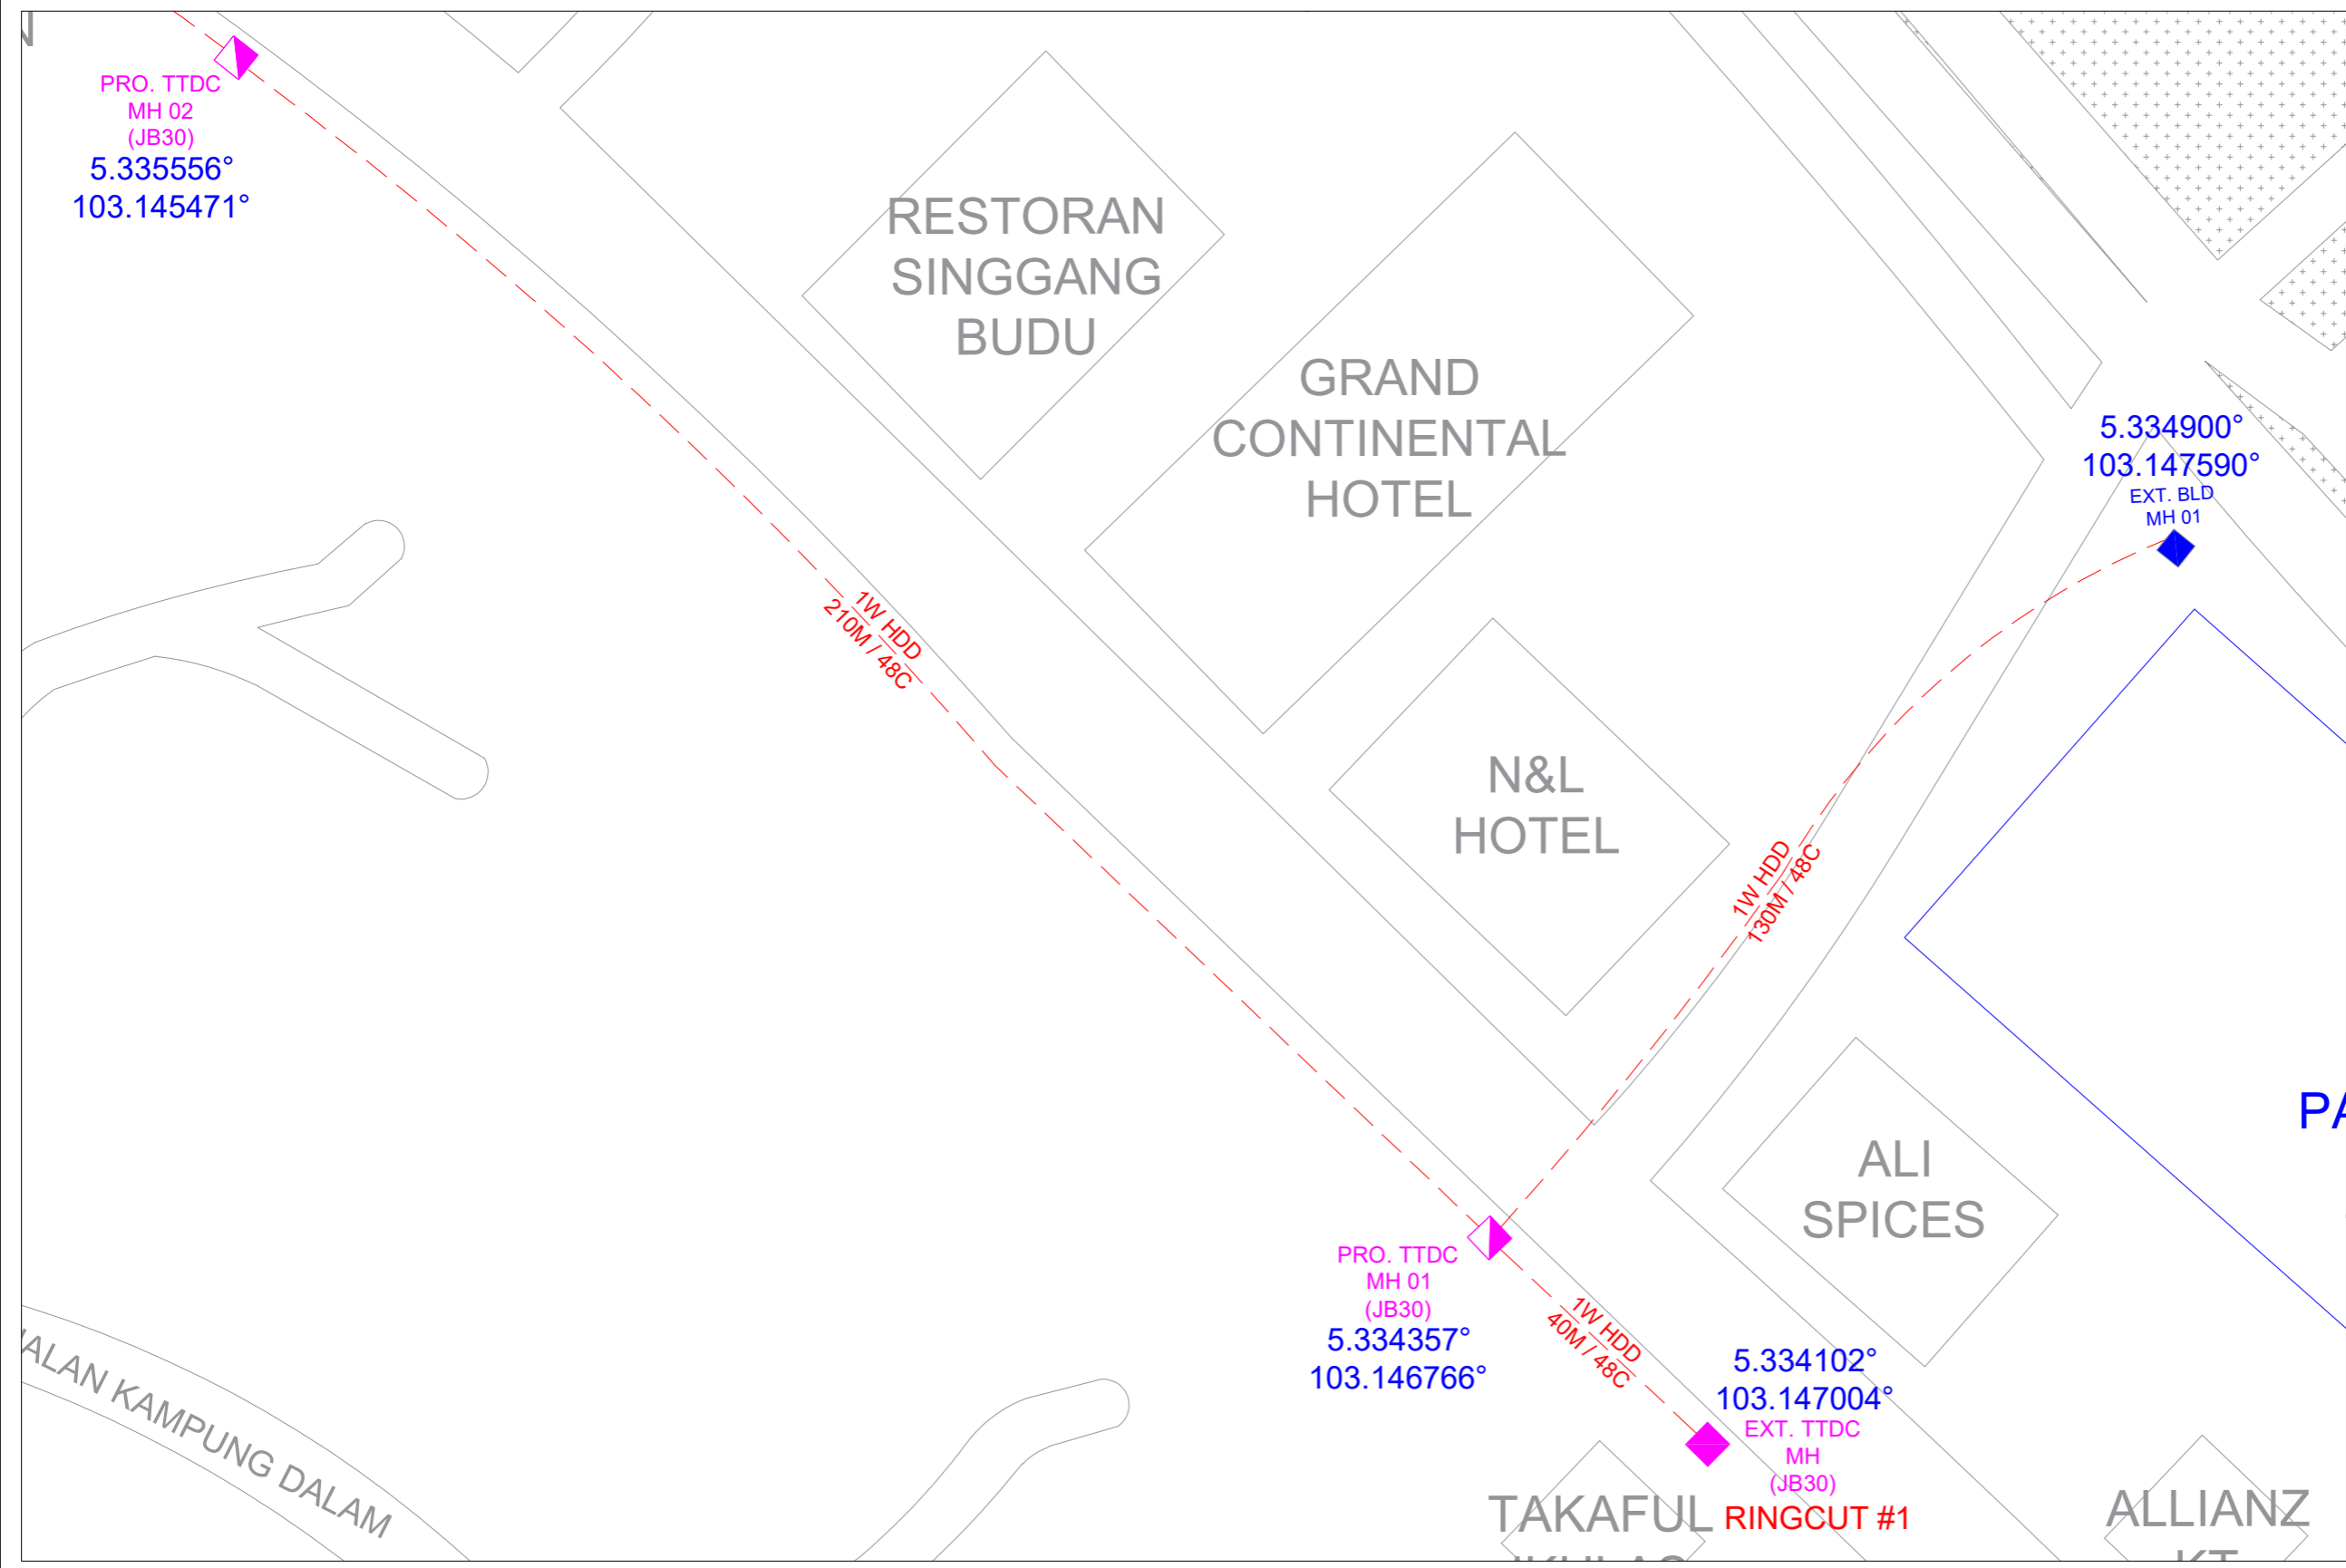

CONFIDENTIALITY

These drawings and details are and shall remain the property of TT dotCom Sdn Bhd. Both are issued in strict confidence and shall not be reproduced, copied or used in any manner without specific written permission from the owner.

LEGEND :- OUTSIDE PLANT

- = EXISTING TIME MANHOLE
- ◻ = PROPOSED TIME MANHOLE
- = BUILDING MANHOLE
- = BUILDING PIT
- ▲ = HUB BOX
- SB = SUB BOX
- EB = END BOX
- = 48C CABLE PULLING IN EXISTING DUCT
- = 1W HDD
- = FOC 1C (LINE 1)
- = FOC 1C (LINE 2)
- = FOC 1C (LINE 3)
- = FOC 1C (LINE 4)
- = FOC 1C (LINE 5)
- = FOC 1C (LINE 6)

REV. NO.	REV. DATE	REV. BY	DESCRIPTION:

time™

TT dotCom Sdn Bhd (52371-A)
Jalan Majistret U1/26,
Hicom Glenmarie Industrial Park
40150 Shah Alam, Selangor Darul Ehsan, Malaysia.
Tel: +60 3 5032 6000
Website: www.time.com.my

PROJECT TITLE:	MDU MAYANG MALL Jalan Haji Mat Taukey, Kampung Surau Pasir, 20000 Kuala Terengganu, Terengganu
DRAWING TITLE:	SITE PLAN DRAWING
DRAWING NO:	0000 0
SHEET NO:	3 OF 3

DRAWING SCALE:	N.T.S	DRAWING UNITS:	METER
PREPARED BY:	MQ	INITIAL & DATE:	10-05-2024
DESIGNED BY:	MQ	INITIAL & DATE:	10-05-2024
CHECKED BY:	Amirul	INITIAL & DATE:	10-05-2024
APPROVED BY:	Amirul	INITIAL & DATE:	10-05-2024