

SLD DSS




ACCESS PLANNING
KEDAH / PERLIS

INFORMASI UMUM

| Saiz Kabel | Jarak Copper (m) | Jarak Fiber (m) |
|------------|------------------|-----------------|
| 12c IB | | 1,998 |
| 24c IB | | 1,055 |
| 12c IB AR | | 715 |
| 24c IB AR | | 378 |
| | | 66,948 |

| Duct Way | Jarak (m) |
|----------|-----------|
| | |

DUCT/KM = -
 PR/KM = -
 FIBER KM = 66,948.00
 CORE KM = -
 PORTSA = -
 PORTSE = -

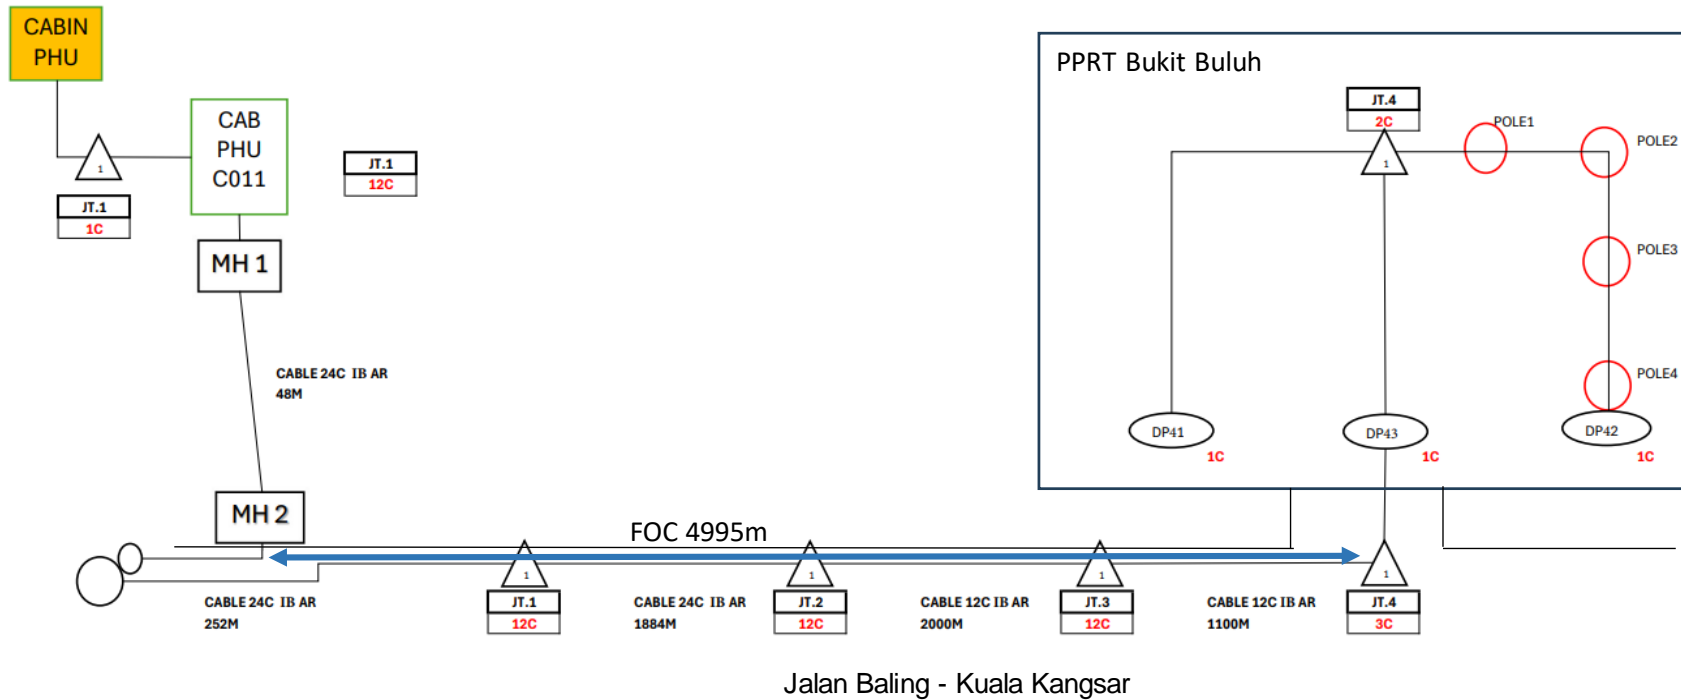

DIRANCANG OLEH:
Muhammad Iqbal

DISEMAK OLEH:

DILULUSKAN OLEH:

CONTACT PERSON:

Muhammad Iqbal
013-2016594

USP MC2021 FTTH (PHU) PPRT BUKIT BULUH PENGKALAN HULU