


LUKISAN TAPAK – XP99(KAMPUNG PINTU GERBANG)

OSP SLID DESIGN : CABLE PLAN FROM EXISTING MANHOLE TO FDC001

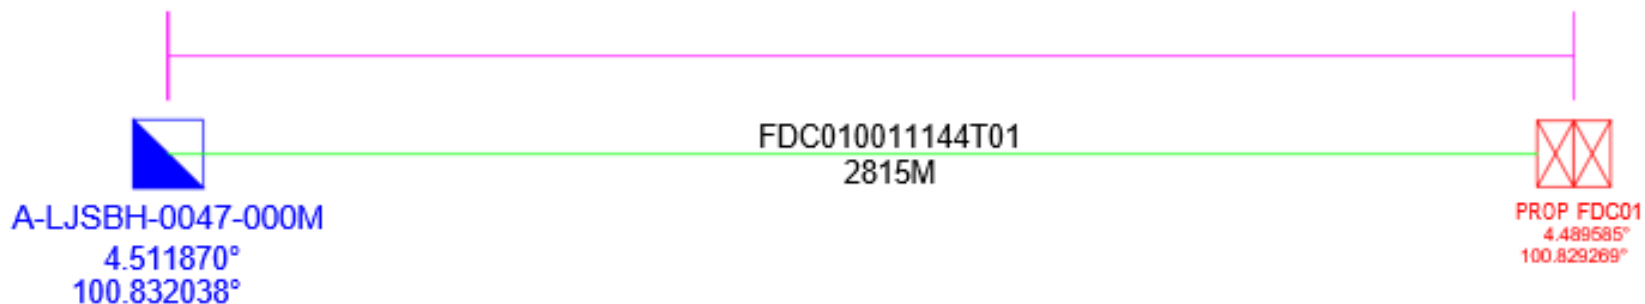

SDR NAME : XP99 KAMPUNG PINTU GERBANG

WSP/CP/2/2023

PROPOSED FIBER PLAN FOR MAXIS
CONSTRUCT BUILDING FIBERIZATION SDN

NOTES

PROPOSED 1W HDD – 2815M
PROPOSED 1 WAY DV – 5M
PROPOSED MANHOLE JWC – 13 NO'S
PROPOSED 1 WAY 144C – 2815M
PROPOSED 288C FDC – 1 NO'S

LEGENDS

	PROPOSED ODF/FDC/FDP
	EXISTING ODF/FDC/FDP
	PROPOSED MANHOLE
	EXISTING MANHOLE
	PROPOSED JOINT
	EXISTING JOINT
	PROPOSED DUCT RISER 14"
	PROPOSED PEDESTAL
	PROPOSED POLE
	EXISTING POLE
	PROPOSED SPLITTER 1:24
	PROPOSED ATB
	PROPOSED FDP
	EXISTING FDP
	PROPOSED CLOSURE
	PROPOSED DUCT/WAY/CABLE
	EXISTING DUCT/WAY/CABLE
	PROPOSED MANHOLE/WAY/CABLE
	PROPOSED FDC BOUNDARY
	PROPOSED FDP BOUNDARY

REV: 01 WSP/CP/2/2023



Prepared by REZL

Checked by -

Approved by -

