


CADANGAN LALUAN KABEL DARI SSU UAC KE SSU SUNWAY CITY MALL

LEGEND

- 3 NOS. 150mm DIA. + 1 NO. 100mm DIA. HDPE PN10 LAID OPEN CUT
- 3 NOS. 150mm DIA. + 1 NO. 100mm DIA. HDPE PN10 LAID IN HDD

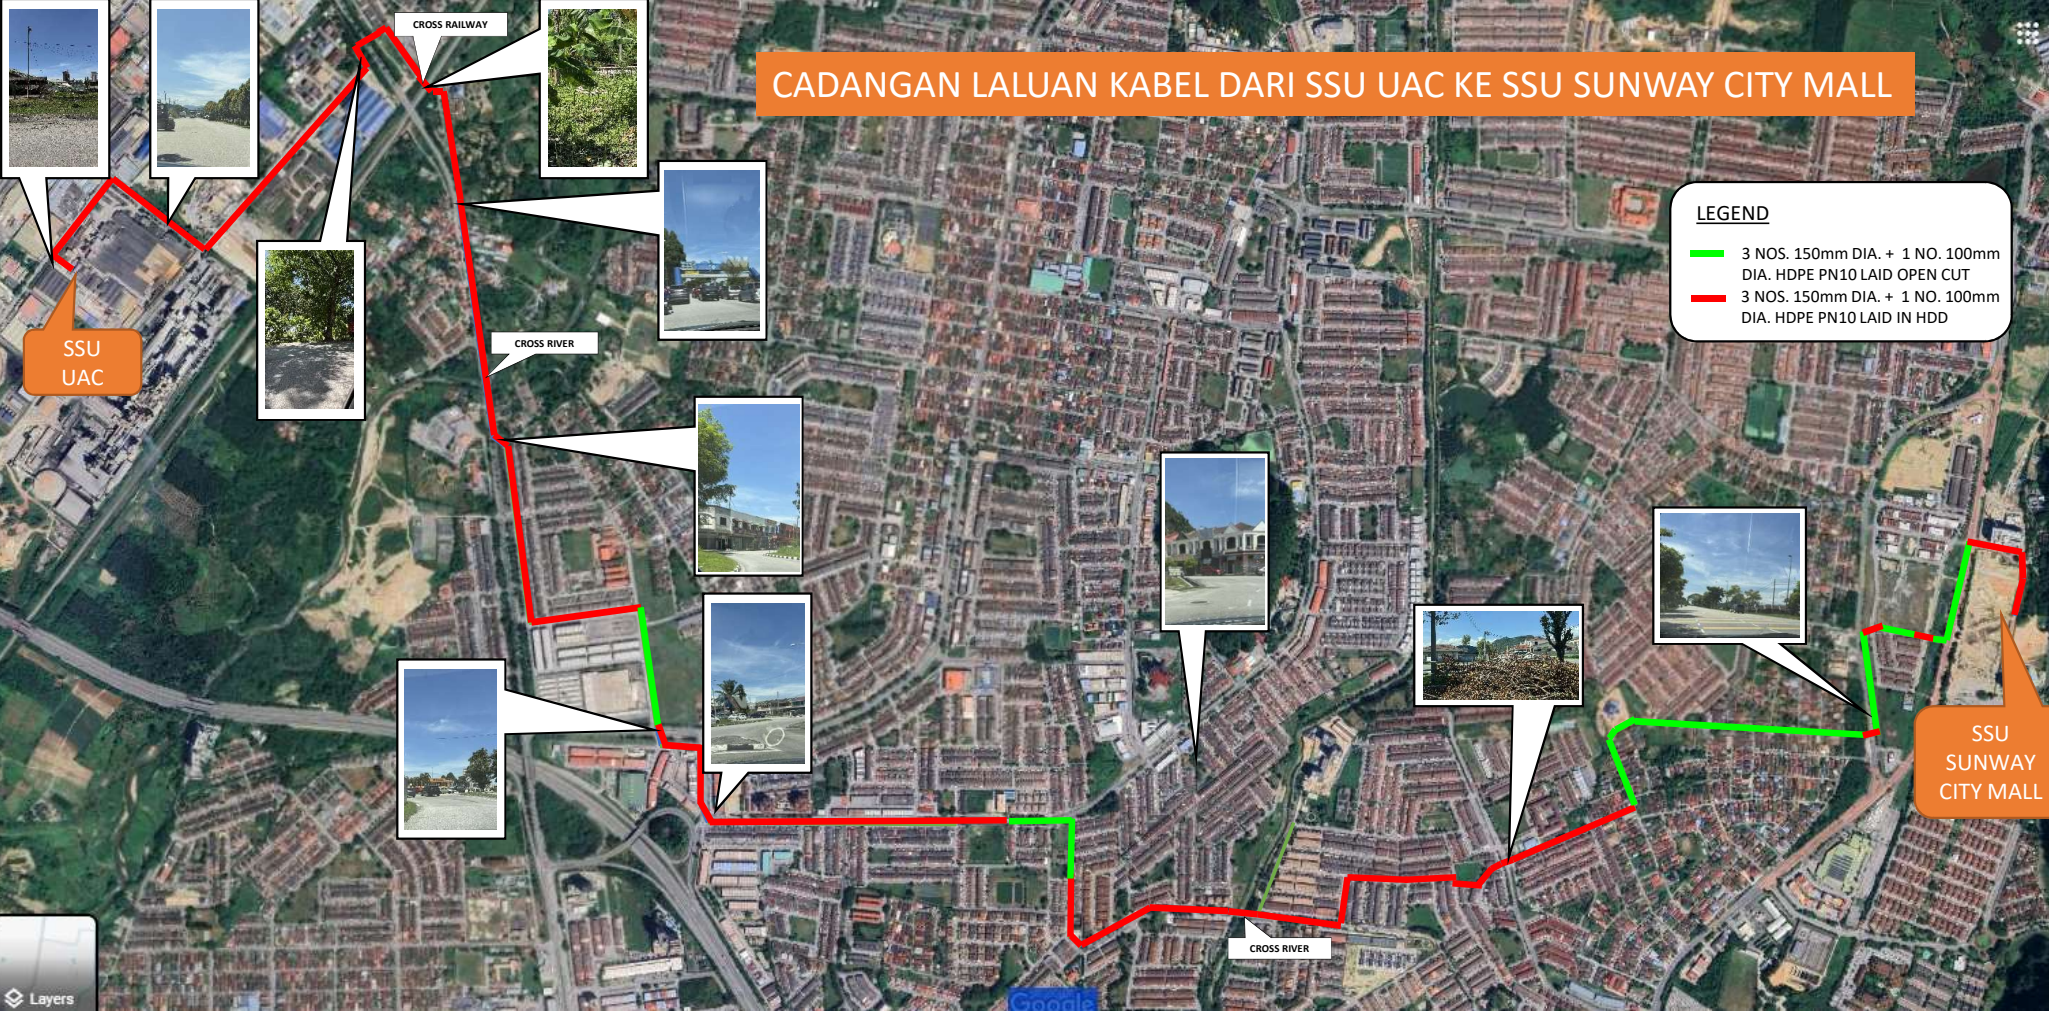

SSU UAC

SSU SUNWAY CITY MALL

CROSS RAILWAY

CROSS RIVER

CROSS RIVER

Layers



CADANGAN LALUAN KABEL DARI PMU KINTA VALLEY KE SSU SUNWAY CITY MALL

LEGEND

- 6 NOS. 150mm DIA. + 2 NO. 100mm DIA. HDPE PN10 LAID IN HDD

SSU
SUNWAY
CITY MALL

PMU KINTA
VALLEY