


PELAN TAPAK KVT & KVR 5252

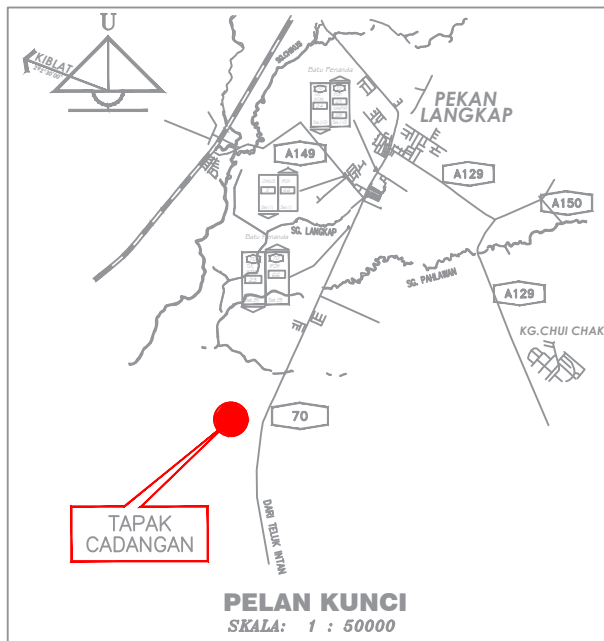


SCAN TO FIND THE
SITE LOCATION



PETUNJUK

- | | |
|------|--|
| CAD. | UG CABLE,11KV,XLPE,AL.,3C,150MMP SEDIA ADA |
| CAD. | UG CABLE,11KV,XLPE,AL.,3C,150MMP BARU |
| CAD. | UG CABLE,LV,PVC/PVC,AL.,1C,500MMP |

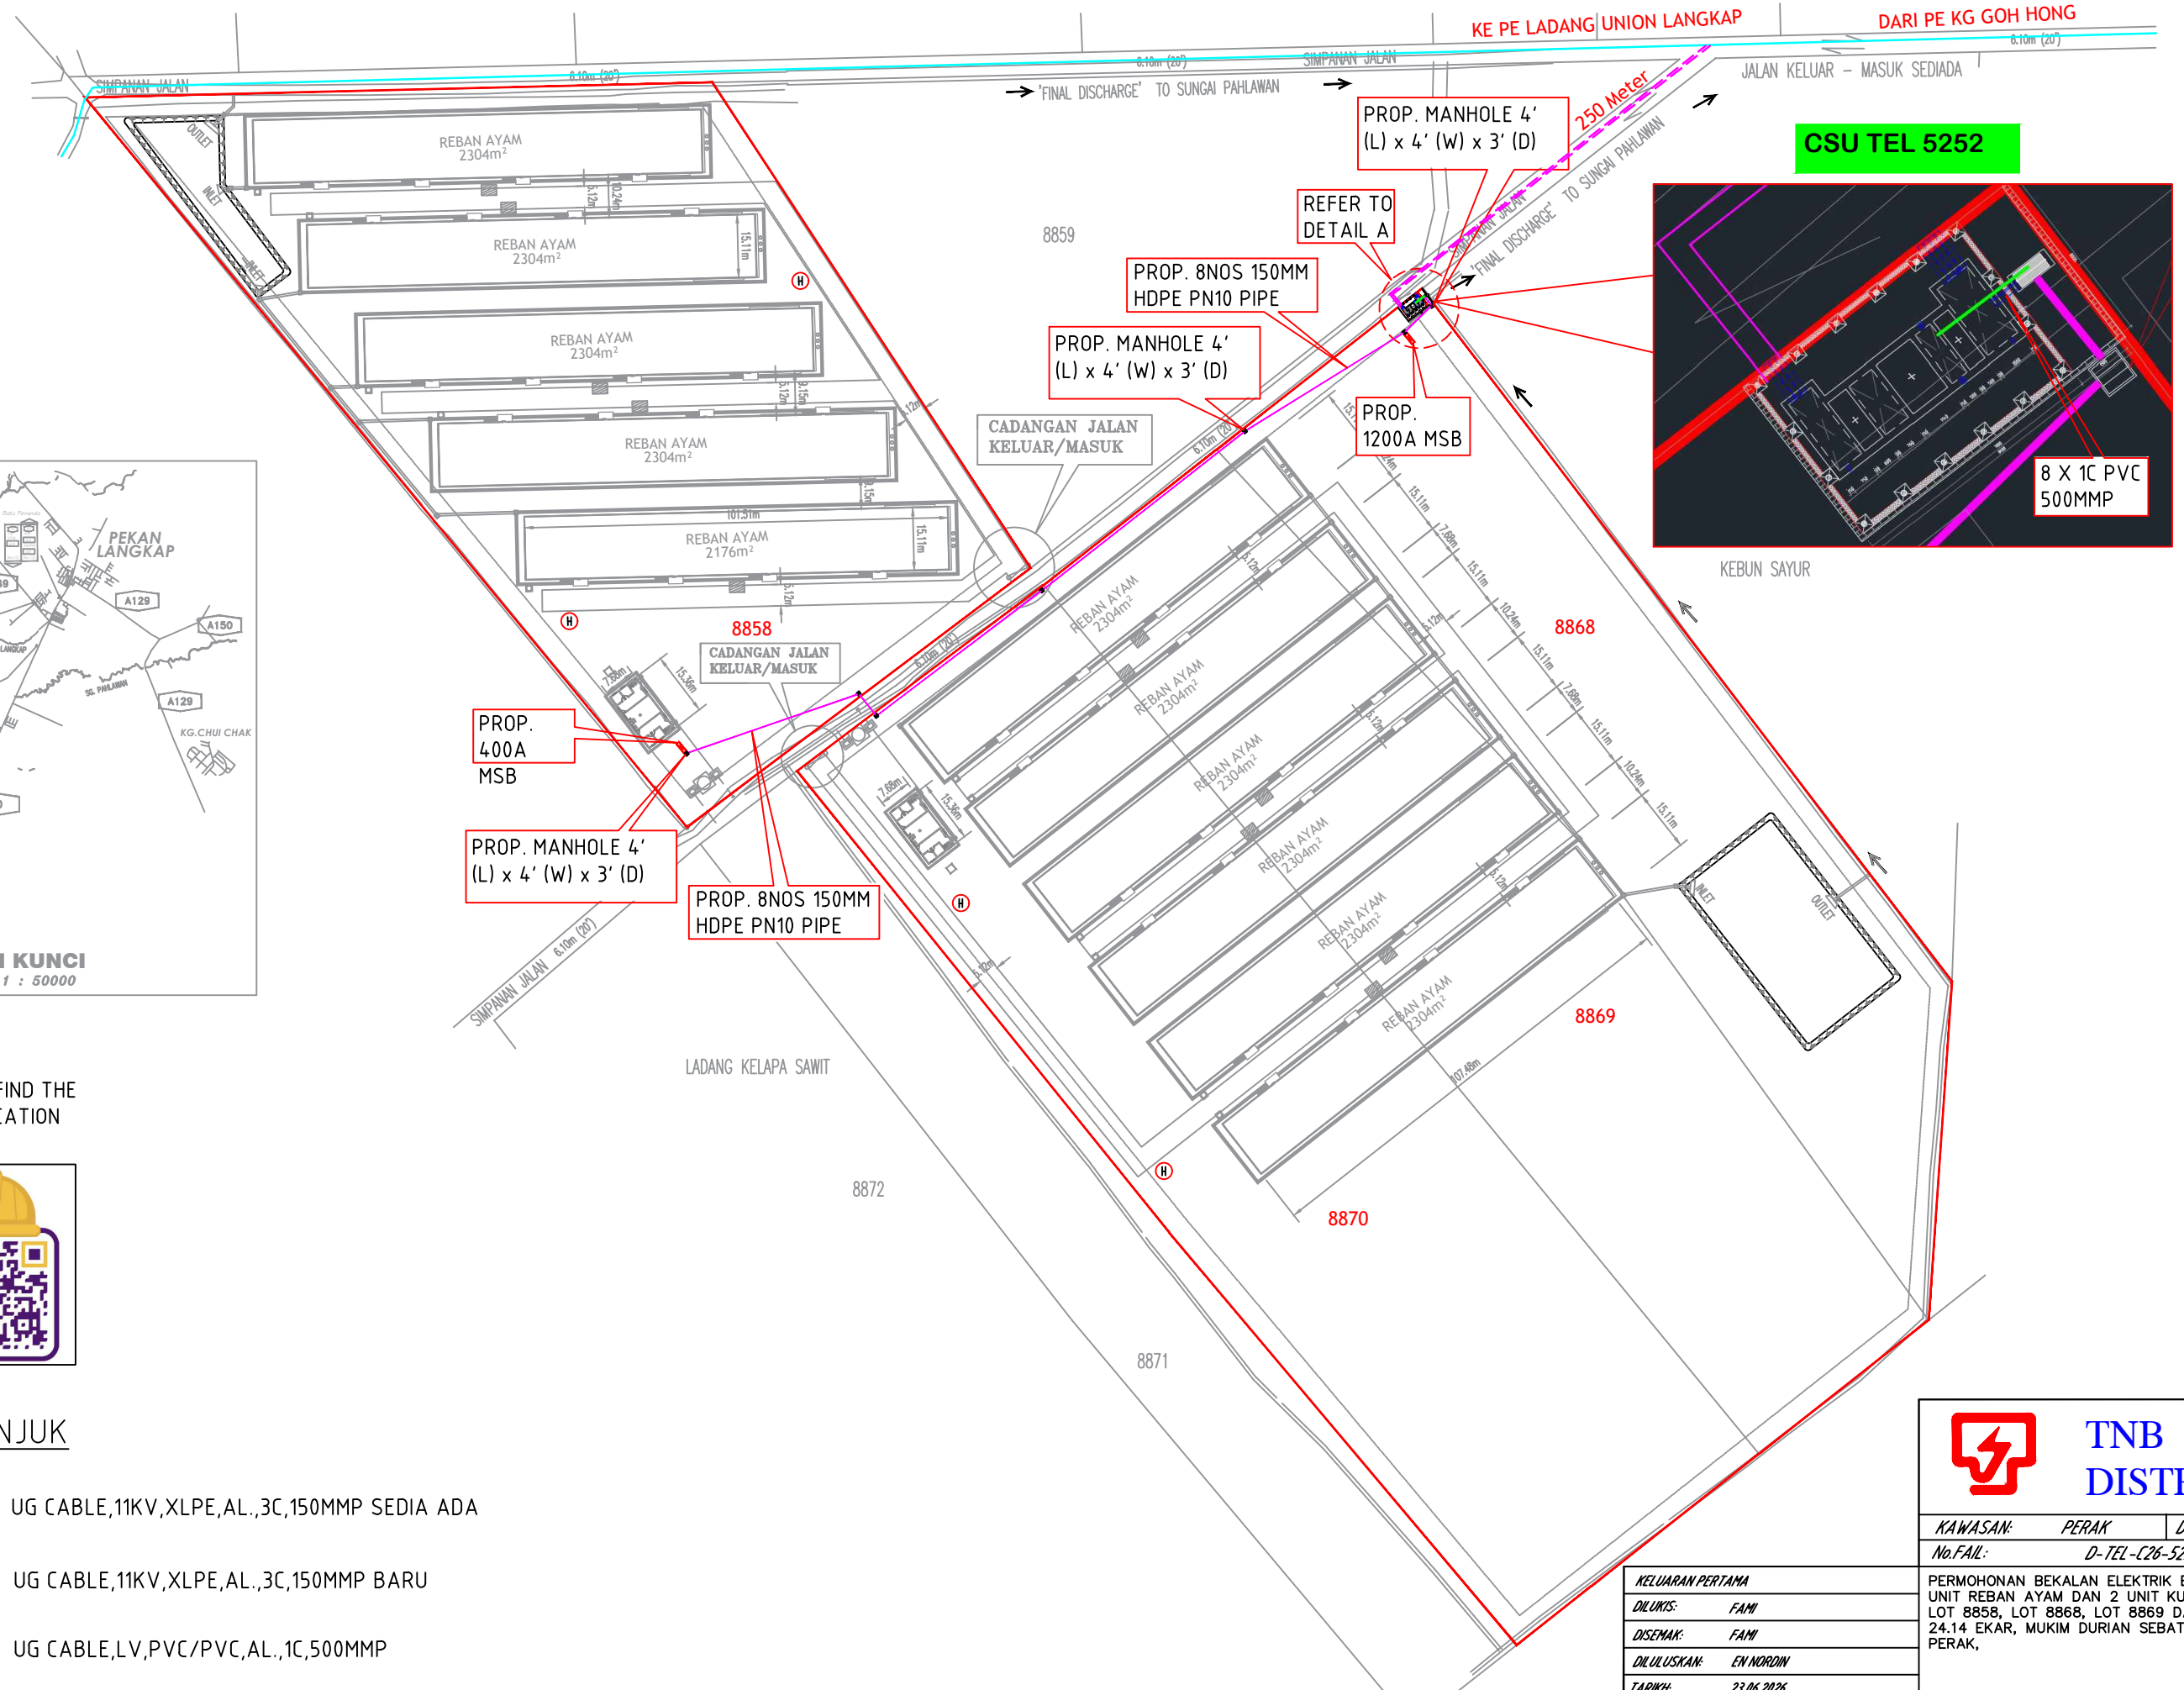

		TNB DISTRIBUTION		
KAWASAN:		PERAK	DAERAH:	MANJUNG
No. FAIL:		D-TEL-C26-5252		
PERMOHONAN BEKALAN ELEKTRIK BAGI CADANGAN MEMBINA UNIT REBAN AYAM DAN 2 UNIT KUARTERS PEKERJA DI ATAS LOT 8858, LOT 8868, LOT 8869 DAN LOT 8870, SELUAS 24.14 EKAR, KUMUD DURIAN SEBATANG , DAERAH HILIR PERAK,				
No. LUKISAN:		BE5252		