




Petunjuk: (Sediada)

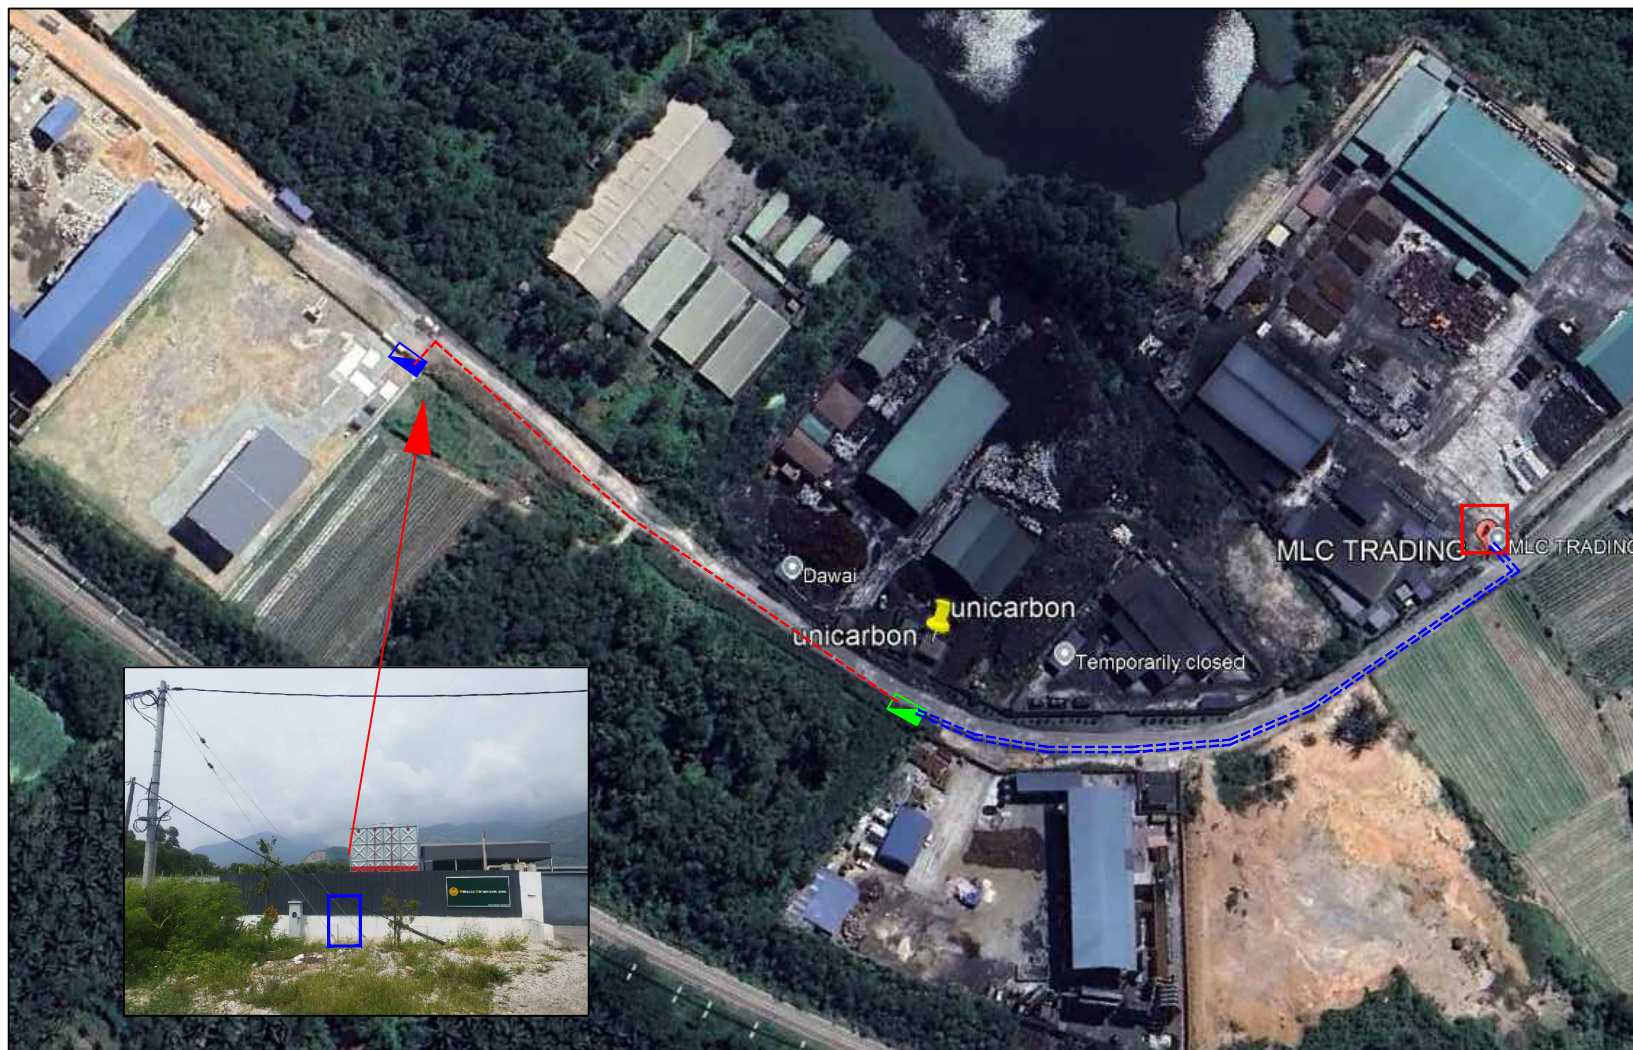

PDT MLC

Petunjuk: (Cadangan)



Kabel B/Tanah VR 300mmp x 4 teras xlpe alum (1kV)



Kabel B/Tanah VR 185mmp x 4 teras xlpe alum (1kV)



Peti Pembekal 800A



Meter Kiosk



Kawasan 6225 Daerah SUNGAI SIPUT
No. Fail : 12000161520

MIRACLE OBTAIN

ALL RIGHTS RESERVED
LUKISAN INI TIDAK BOLEH DIUBAHSAUAI
TANPA KESEHAJUAN DARI JURUTERA
TENAGA NASIONAL BERHAD

Pindaan	Dilukis : SHAKIR	Diluluskan : EN IKRAM
	Disemak : ZAINI	Tarikh : 20/4/26
	No. Lukisan :	