


These drawings and details are and shall remain the property of MAXIS Berhad. Both are issued in strict confidence and shall not be reproduced, copied or used in any manner without specific written permission from the owner.

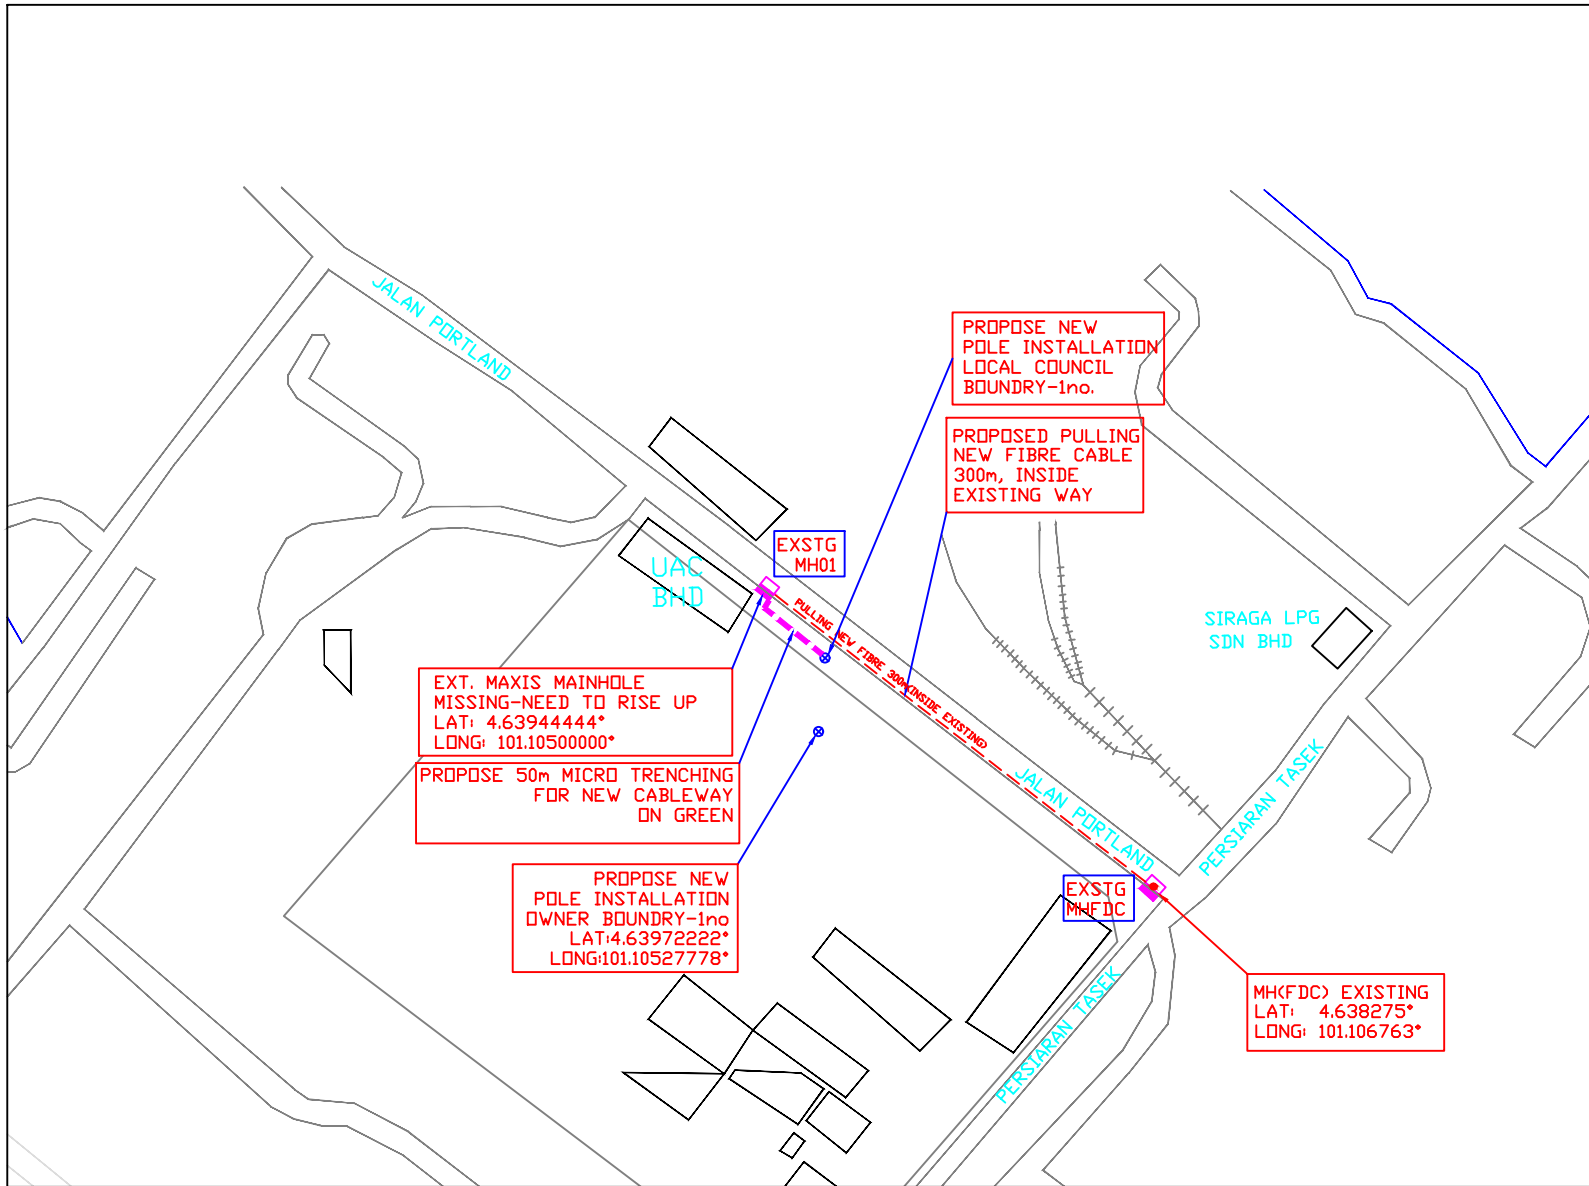

LEGEND :- OUTSIDE PLANT

- = EXISTING TTDC MANHOLE
- = PROPOSED TTDC MANHOLE
- = END BOX
- = PROPOSED HDD LINE
- = CONNECTOR LINE 1
- = CONNECTOR LINE 2
- = CONNECTOR LINE 3
- = CONNECTOR LINE 4
- = CONNECTOR LINE 5
- = CONNECTOR LINE 6
- = FOC 48C
- = SUB BOX
- = HUB BOX
- = MAX. SI CABLE
- = JC9 EXT. MANHOLE
- = JC7 EXT. MANHOLE
- = DRAINAGE
- = EXISTING BUILDING MANHOLE
- = PROPOSED NEW POLE
- = PROPOSED RING CUT
- = PROPOSED MT-50m
- = PROPOSED PULLING 300m INSIDE EXISTING WAY FROM MHFDC TO MH MISSING/NEED RISE UP
- = PROPOSED NEW POLE/1no.ON LC BOUNDRY

REV. NO.	REV. DATE	REV. BY	DESCRIPTION:

PURNAMA SOLUTION
 PURNAMA SOLUTION (M) SDN BHD
 (568408-P)
 S-09-03, First Subang, Jalan SS15/4G,
 47500 Subang Jaya, Selangor

maxis
 MAXIS BROADBAND SDN BHD
 21, Jln Ampang, City Centre, 50450 Kuala Lumpur, Wilayah Persekutuan Kuala Lumpur

PROJECT TITLE: LAYOUT TOP VIEW/ CABLE ROUTE/PROPOSE
DRAWING TITLE: PROPOSED FOR UAC BERHAD (JENEXUS)
DRAWING NO: TtDc 00000000 00000 0
SHEET NO: 01/01

DRAWING SCALE: N.T.S	DRAWING UNITS: METER
PREPARED BY: YUSMAN	INITIAL & DATE: 09/07/2024
DESIGNED BY: PURNAMA SOLUTION	INITIAL & DATE: 09/07/2024
CHECKED BY: MUHAMMAD DANIAL	INITIAL & DATE: 09/07/2024
APPROVED BY:	INITIAL & DATE: