




PELAN TAPAK
MUKIM HULU KINTA
DAERAH KINTA
 SKALA 1 : 850
 LEMBAR PIAWAI 603 & 619

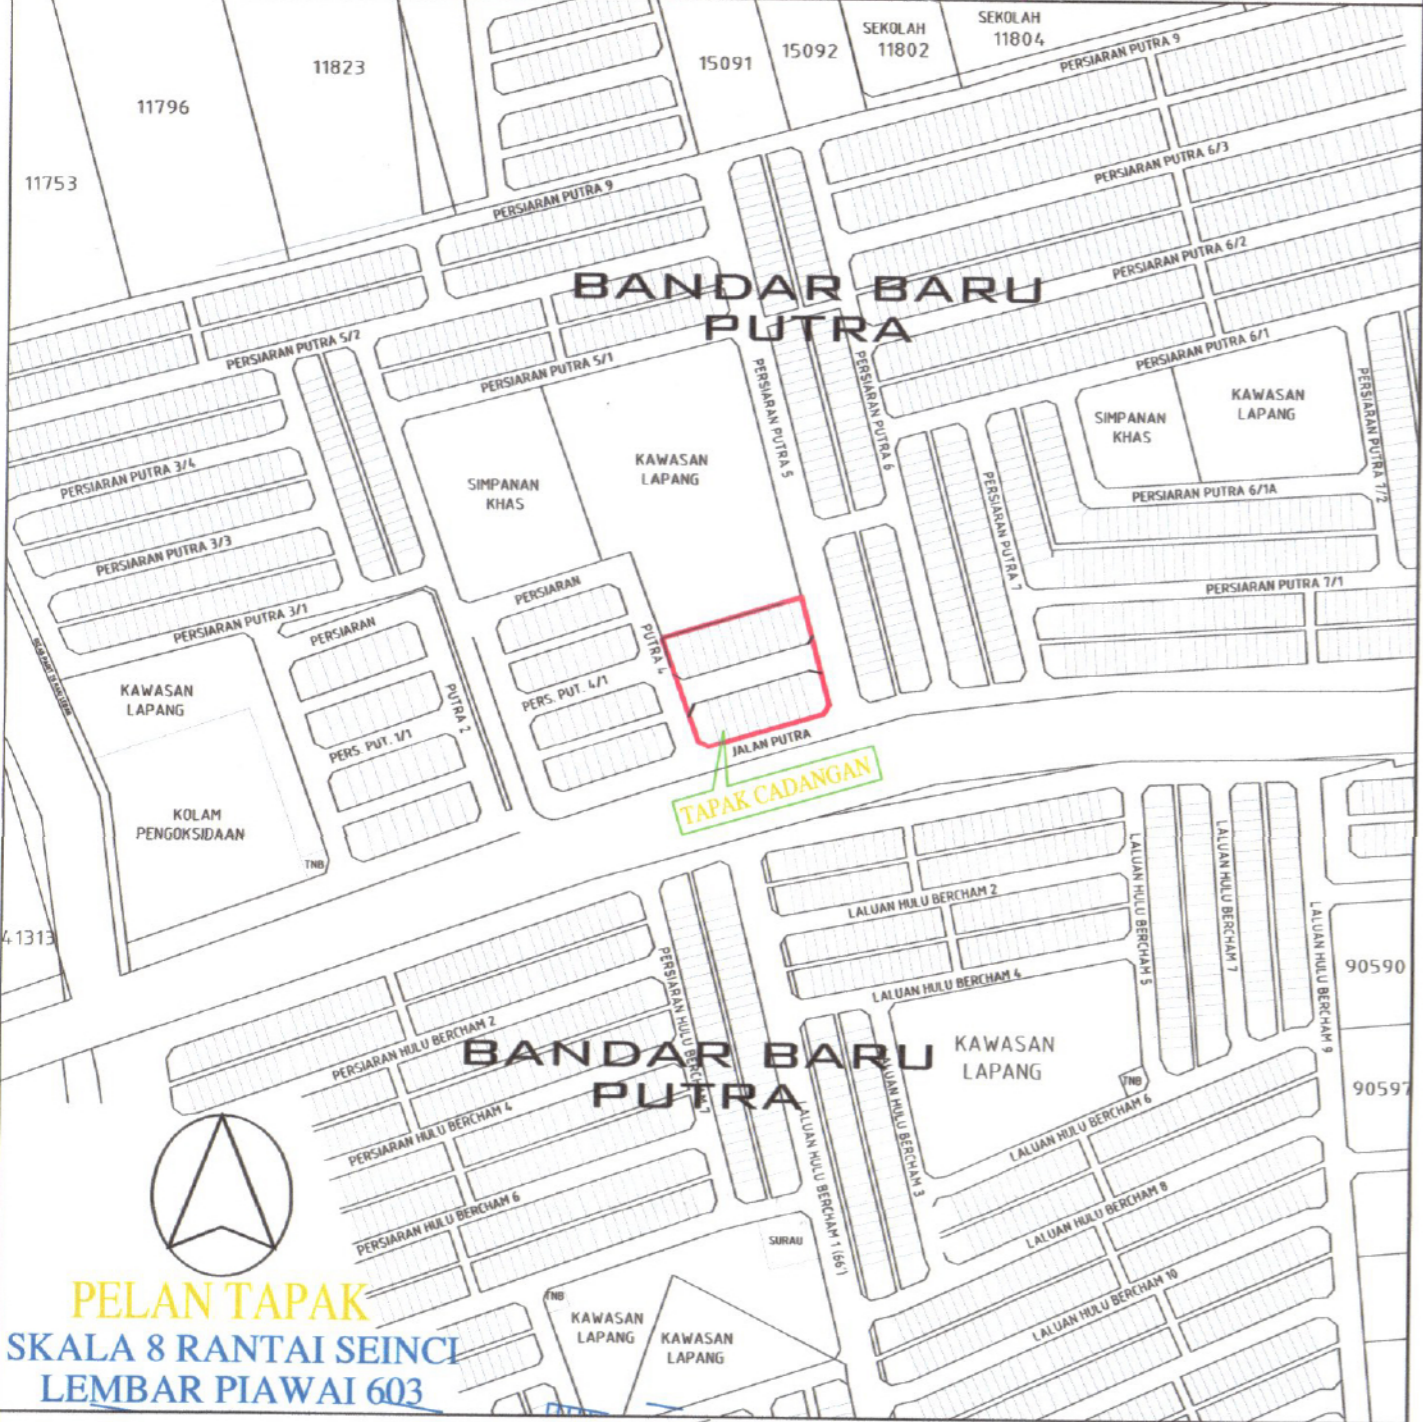

LAT: 4°39'35.4"N
 (4.659834)
 LON: 101°08'34.4"E
 (101.142880)

FASA 1 - 13 UNITS KEDAI/PEJABAT 2 TINGKAT
(PLOT NO. 13 - 25)

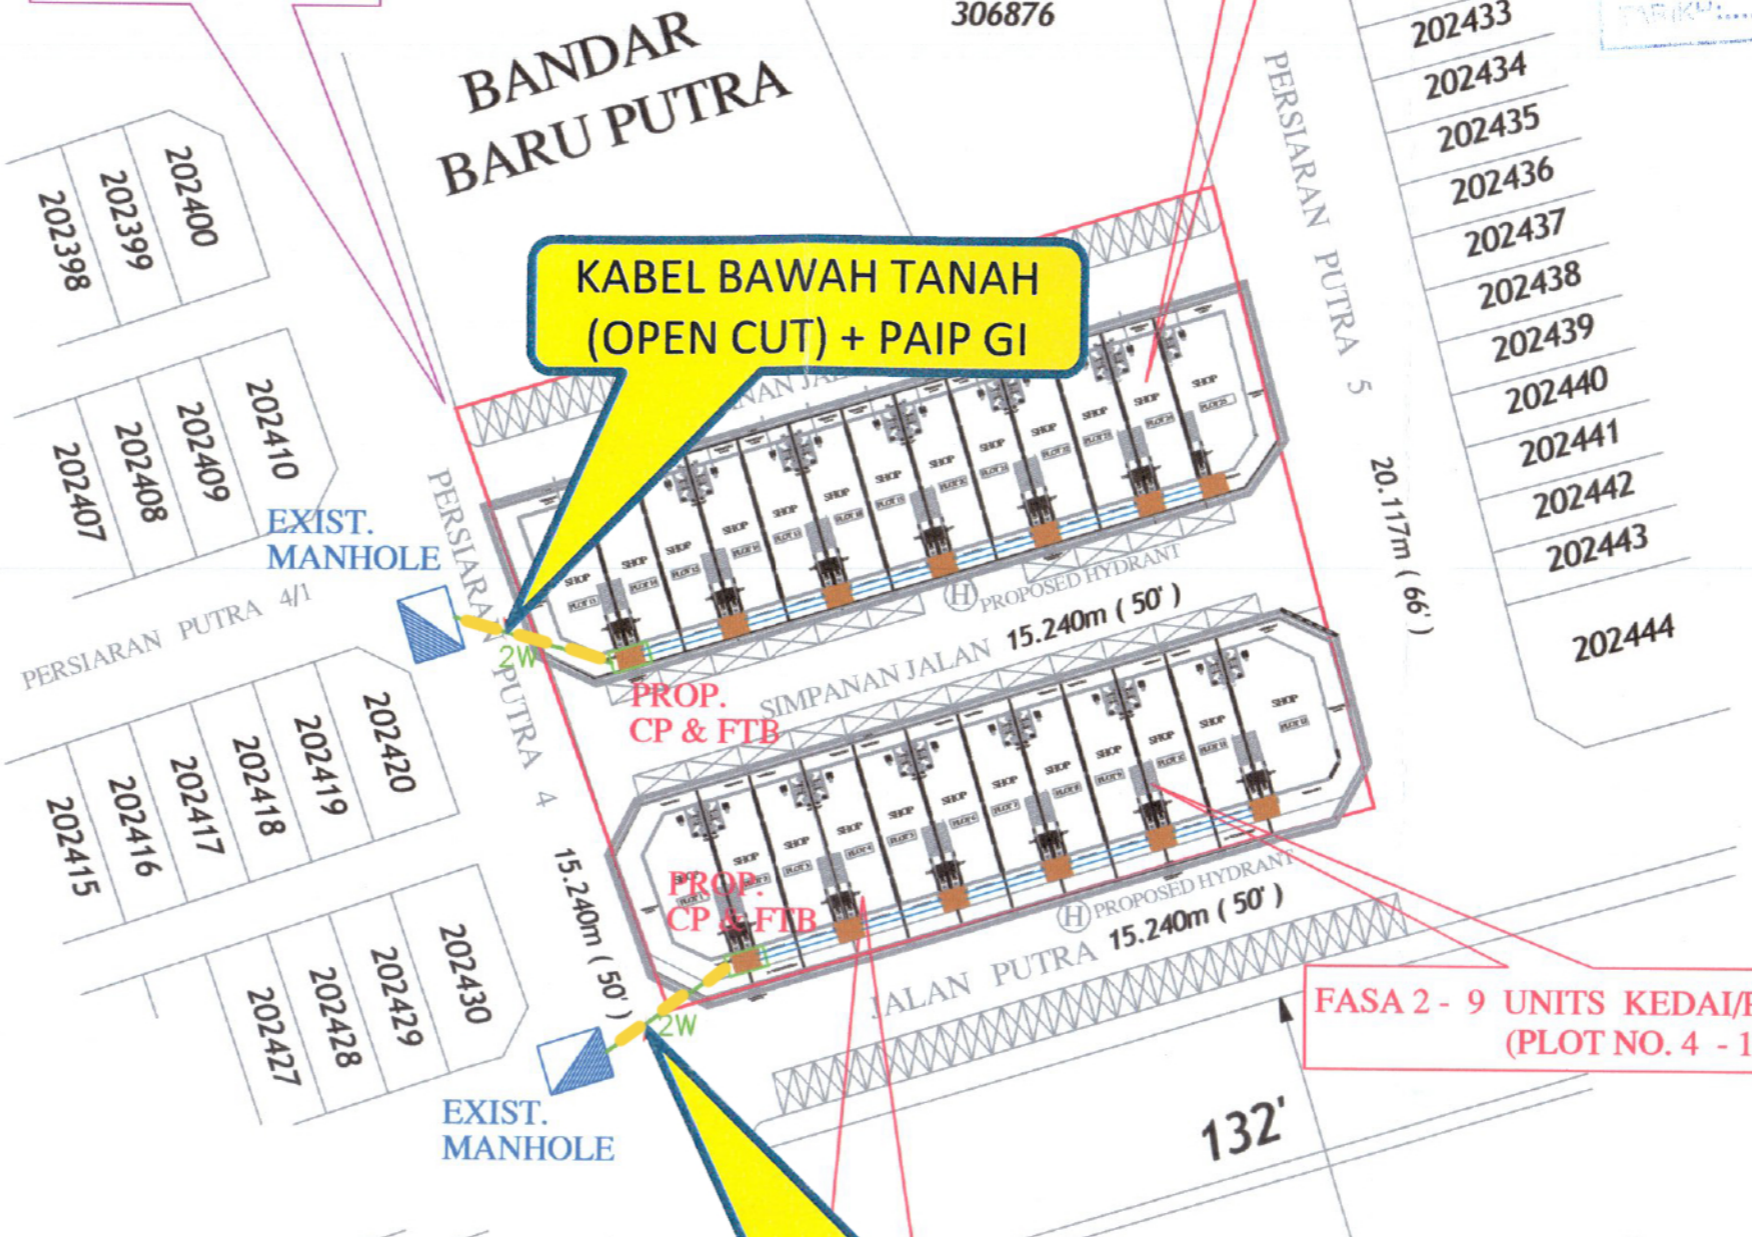

FASA 3 - 3 UNITS KEDAI/PEJABAT 2 TINGKAT
(PLOT NO. 1 - 3)

FASA 2 - 9 UNITS KEDAI/PEJABAT 2 TINGKAT
(PLOT NO. 4 - 12)

PELAN LUARAN TELAH DISEMAK DAN DILULUSKAN
 TM TECHNOLOGY SERVICES SB
 DISEMAK OLEH:
 Pegawai Teknik
 Integrated Planning Perak
 Access Network Delivery Perak
 Network Perak
 Ams 4, Bangunan TM
 Jalan Jolapang, 30020 IPOH
 DILULUSKAN OLEH:
 SHAZWANY BINTI ABDULLAH
 Assistant Manager
 Integrated Planning Perak
 Access Network Delivery Perak
 Network Perak
 Ams 4, Bangunan TM
 Jalan Jolapang, 30020 IPOH
 TARIKH: 14/04/2024

NOTES

ARKITEK:

arkitek DCA
 105, BLOK 388 COMPAK, TAMAN COMPAK,
 31400 IPOH, PERAK DARUL RIDZUAN,
 TEL. 05 5469055, FAX 05 5469113

arkitek DCA
 DESIGN CONSULTANTS ASSOCIATES
 DESIGN INTEGRATED LANDSCAPE PLANNING PROJECT MANAGEMENT

OWNER

JIRIM MAJU SDN. BHD.

Name : Mr. Lee Chee Keong (Pegarah)
 K/P No : 620119-08-6145
 Alamat : 23, Jalan Hariela, Taman Hariela
 31350, Ipoh,
 Perak Darul Ridzuan,

PROJECT TITLE

CADANGAN PINDAAN KEATAS PELAN YANG
 DILULUSKAN - OSC (153-AJL/B/2/75/701/13
 FASA 1 - 13 UNITS KEDAI/PEJABAT 2 TINGKAT
 (PLOT NO. 13 - 25)
 FASA 2 - 9 UNITS KEDAI/PEJABAT 2 TINGKAT
 (PLOT NO. 4 - 12)
 FASA 3 - 3 UNITS KEDAI/PEJABAT 2 TINGKAT
 (PLOT NO. 1 - 3)
 DIATAS LOT 306877 HINGGA 306928 DAN
 TANAH KERAJAAN MELALUI PENYERAHAN
 DAN PEMBERILIK SEMULA, DI JALAN PUTRA,
 DEKAT JALAN BERCHAM, MUKIM HULU KINTA,
 DAERAH KINTA, PERAK DARUL RIDZUAN

UNTUK TETUAN JIRIM MAJU SDN. BHD.

DRAWING TITLE

KEY, SITE & LOCATION PLAN
 - EXTERNAL TEL. INFRA. WORKS





M & E CONSULTANT:

PRIMEDGE CONSULTANTS
 105, BLOK 388 COMPAK, TAMAN COMPAK,
 31400 IPOH, PERAK DARUL RIDZUAN.
 Tel : 05 - 5469050
 Fax : 05 - 5469080
 email : primedgeconsult@yahoo.com

ENGINEER'S SIGNATURE:


 IR. LIEW YIT TI
 C112825
 MALAYSIA

LEGEND

- 2W— PROPOSED 2-WAY 100mmØ TELEPHONE PIPE
-  EXISTING TEL. MANHOLE
-  PROPOSED FIBRE TERMINATION BOX (FTB)
-  CABLE PIT 600x450x600(D) COMPLETE WITH R.C. COVER
-  100 x 50mm METAL TRUNKING INSTALLED ALONG TOP OF BUILDING WALL AT 2500mm F.F.L.

DRAWN BY	SOO	CHECKED	EDWIN
SCALE	AS SHOWN	APPROVED	IR LIEW Y.T.
DATE	FEB 2024		
DRAWING NO	PEC/RC/JRM-SSU/8953/TEL.1	REV. No.	