


CADANGAN LALUAN KABEL DARI SSU UAC KE SSU SUNWAY CITY MALL

LEGEND

- 3 NOS. 150mm DIA. + 1 NO. 100mm DIA. HDPE PN10 LAID OPEN CUT
- 3 NOS. 150mm DIA. + 1 NO. 100mm DIA. HDPE PN10 LAID IN HDD

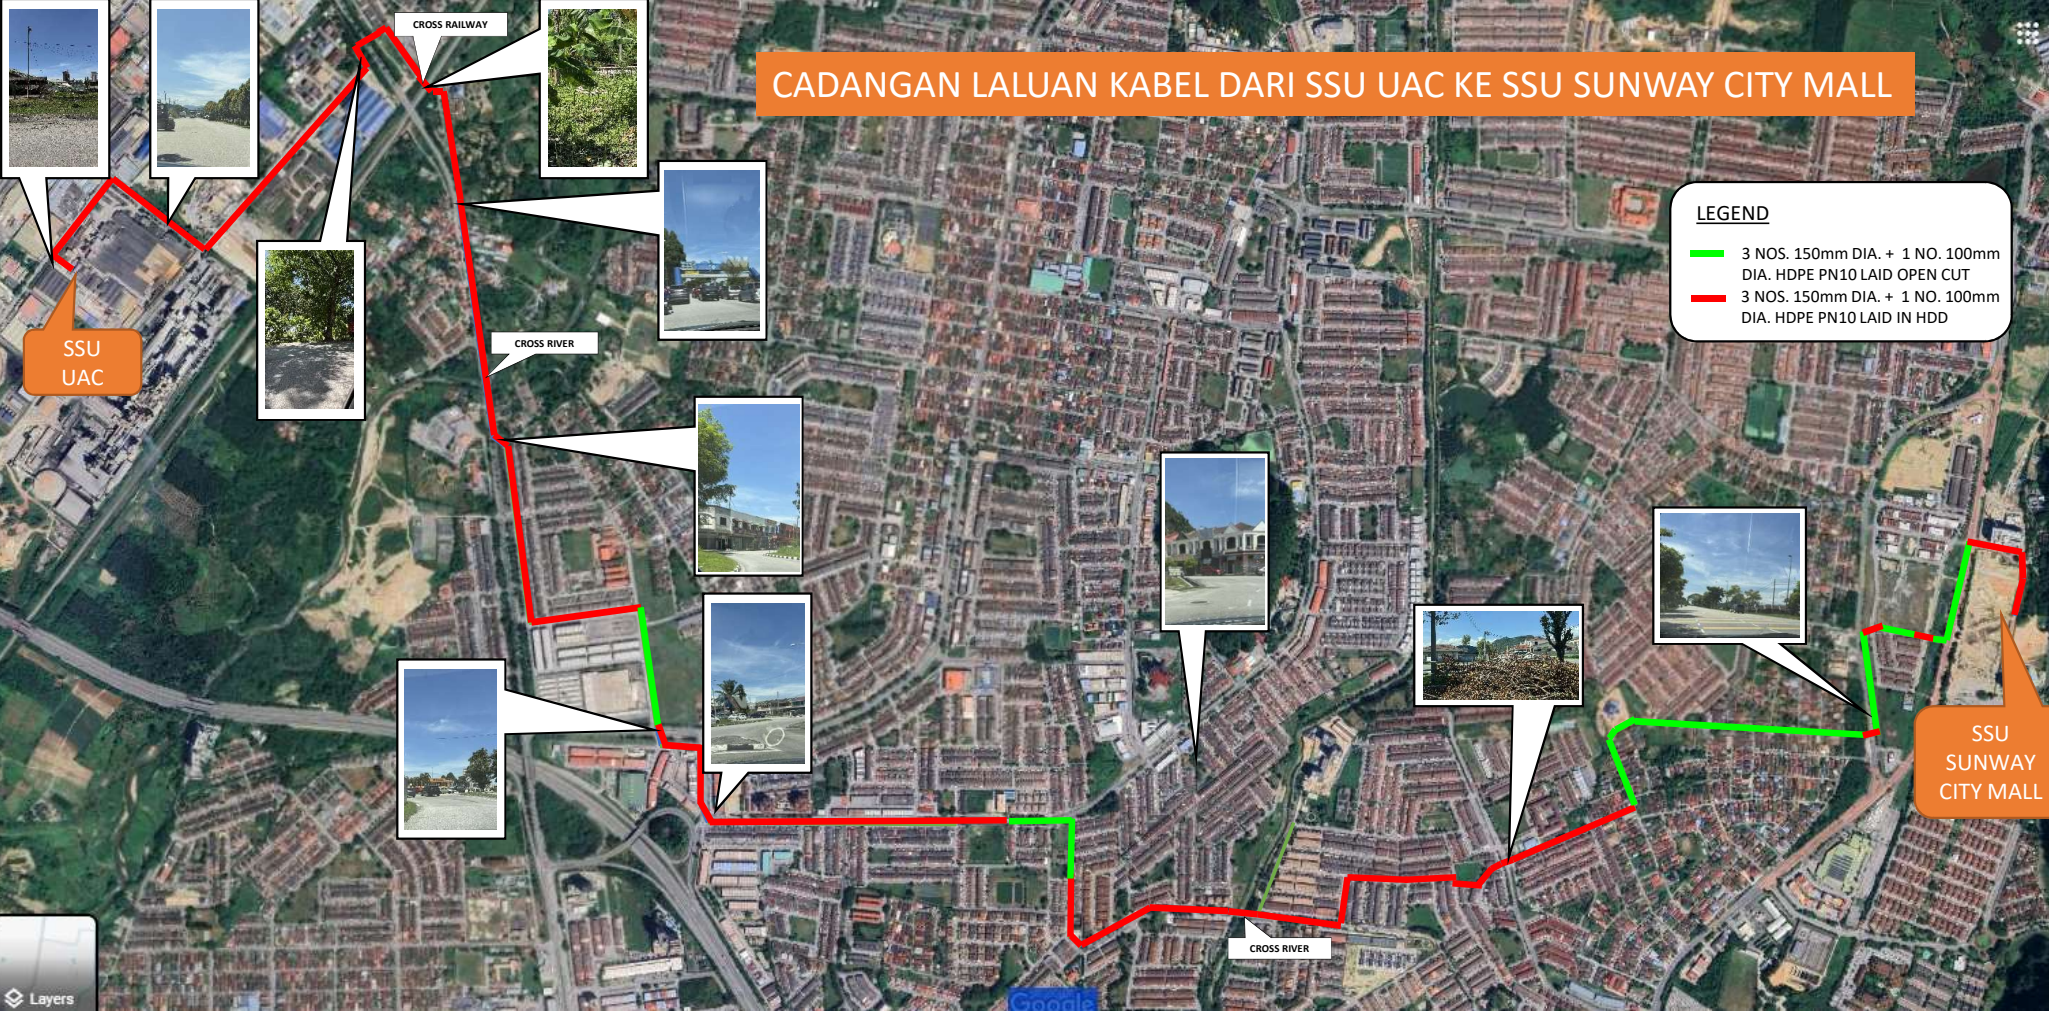

SSU UAC

SSU SUNWAY CITY MALL

CROSS RAILWAY

CROSS RIVER

CROSS RIVER

Layers