

# CADANGAN LALUAN KABEL DARI SSU UAC KE SSU SUNWAY CITY MALL

## LEGEND

3 NOS. 150mm DIA. + 1 NO. 100mm DIA. HDPE PN10 LAID IN HDD

TITIK MULA :  
4.628940 , 101.154985

SSU  
SUNWAY  
CITY MALL

SSU  
UAC

TITIK AKHIR :  
4.638232 , 101.102880


CROSS RAILWAY

CROSS RIVER

CROSS RIVER



Layers

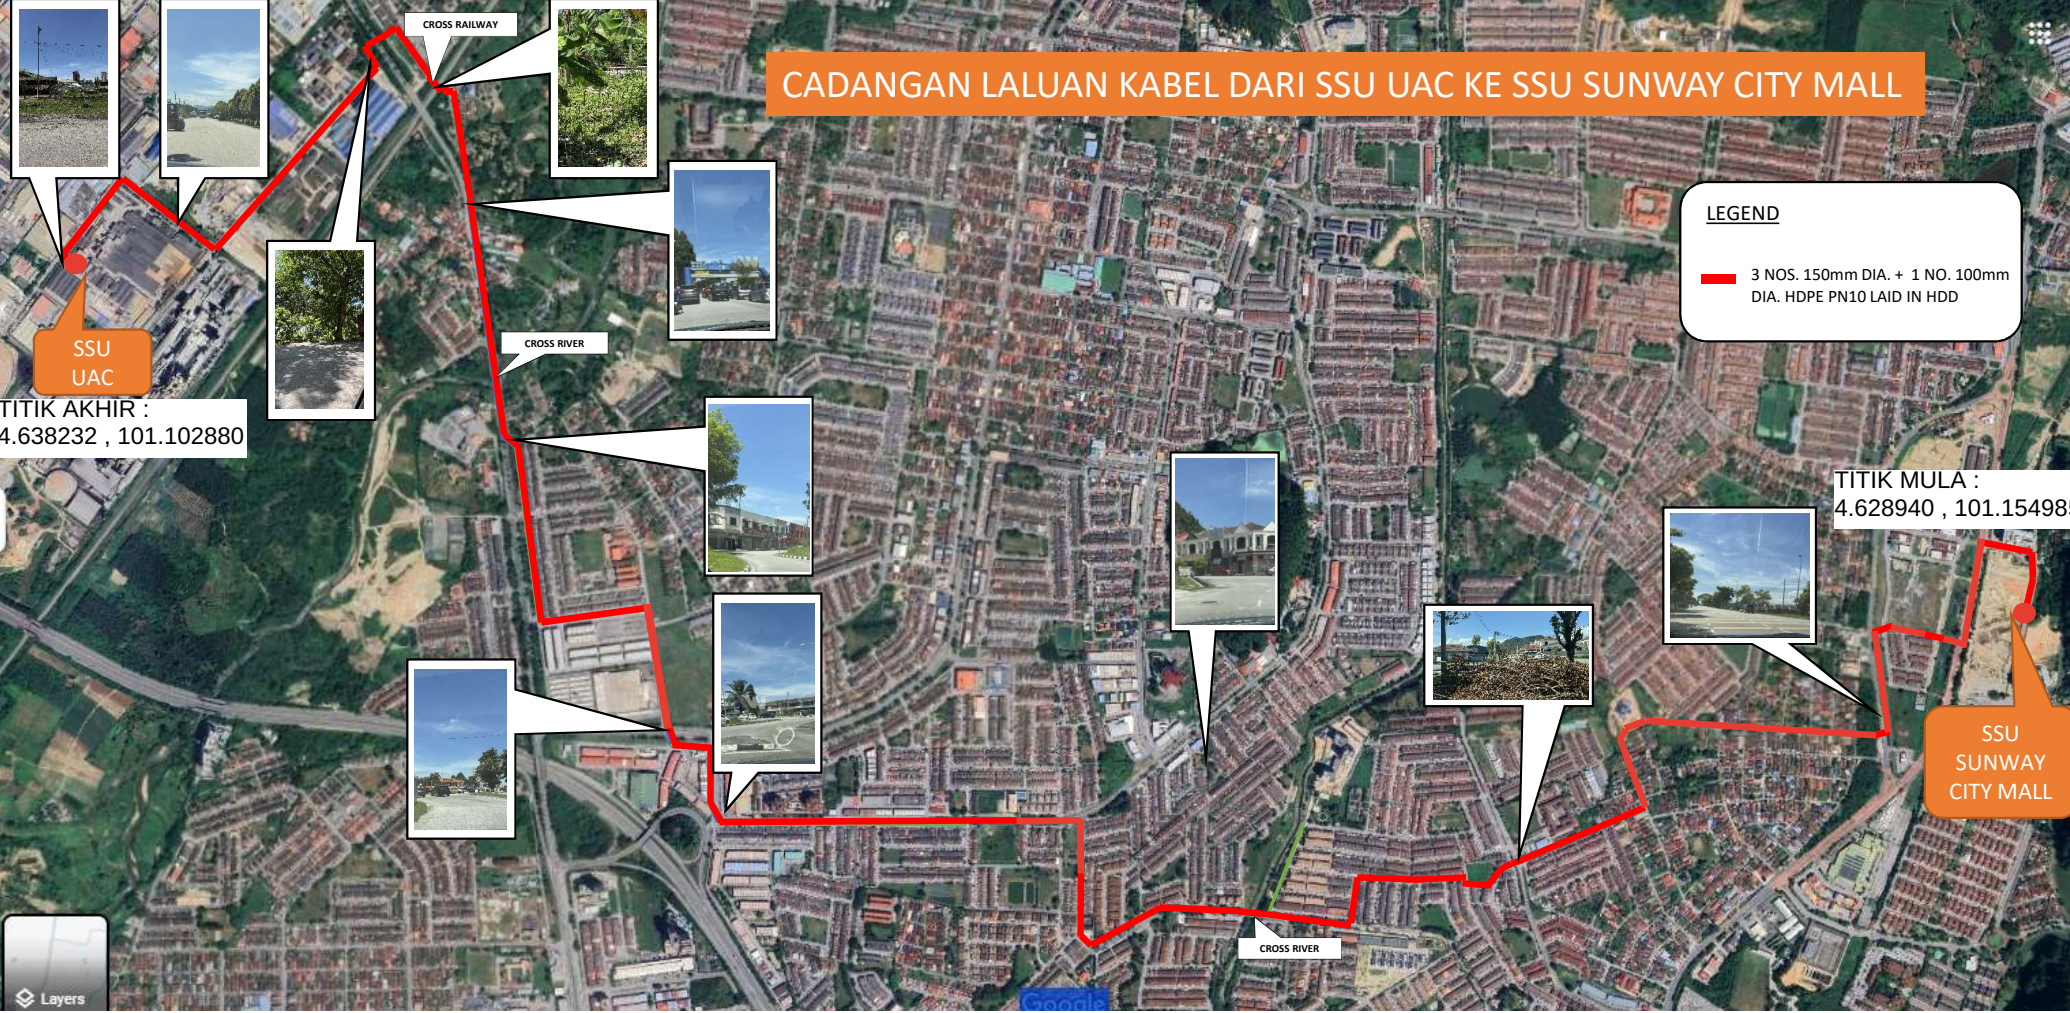

CADANGAN LALUAN KABEL DARI PMU KINTA VALLEY KE SSU SUNWAY CITY MALL

Sunway lost world  
onsen ipoh-themepark...  
TITIK MULA :  
4.628940 , 101.154985

SSU  
SUNWAY  
CITY MALL

**LEGEND**

— 6 NOS. 150mm DIA. + 2 NO. 100mm DIA. HDPE PN10 LAID IN HDD

Muzi Matcha  
main branch  
TITIK AKHIR :  
4.620015 , 101.149022

PMU KINTA  
VALLEY

