


These drawings and details are and shall remain the property of TT dotCom Sdn Bhd. Both are issued in strict confidence and shall not be reproduced, copied or used in any manner without specific written permission from the owner.

LEGEND :- OUTSIDE PLANT

-  = NEW MH TIME
-  = EXISTING MH BUILDING
-  = EXISTING MH TIME
-  = PROPOSE 2 WAY HDD
-  = PROPOSE 2 WAY GI
-  = PROPOSE 2 WAY C/W
-  = EXISTING WAY

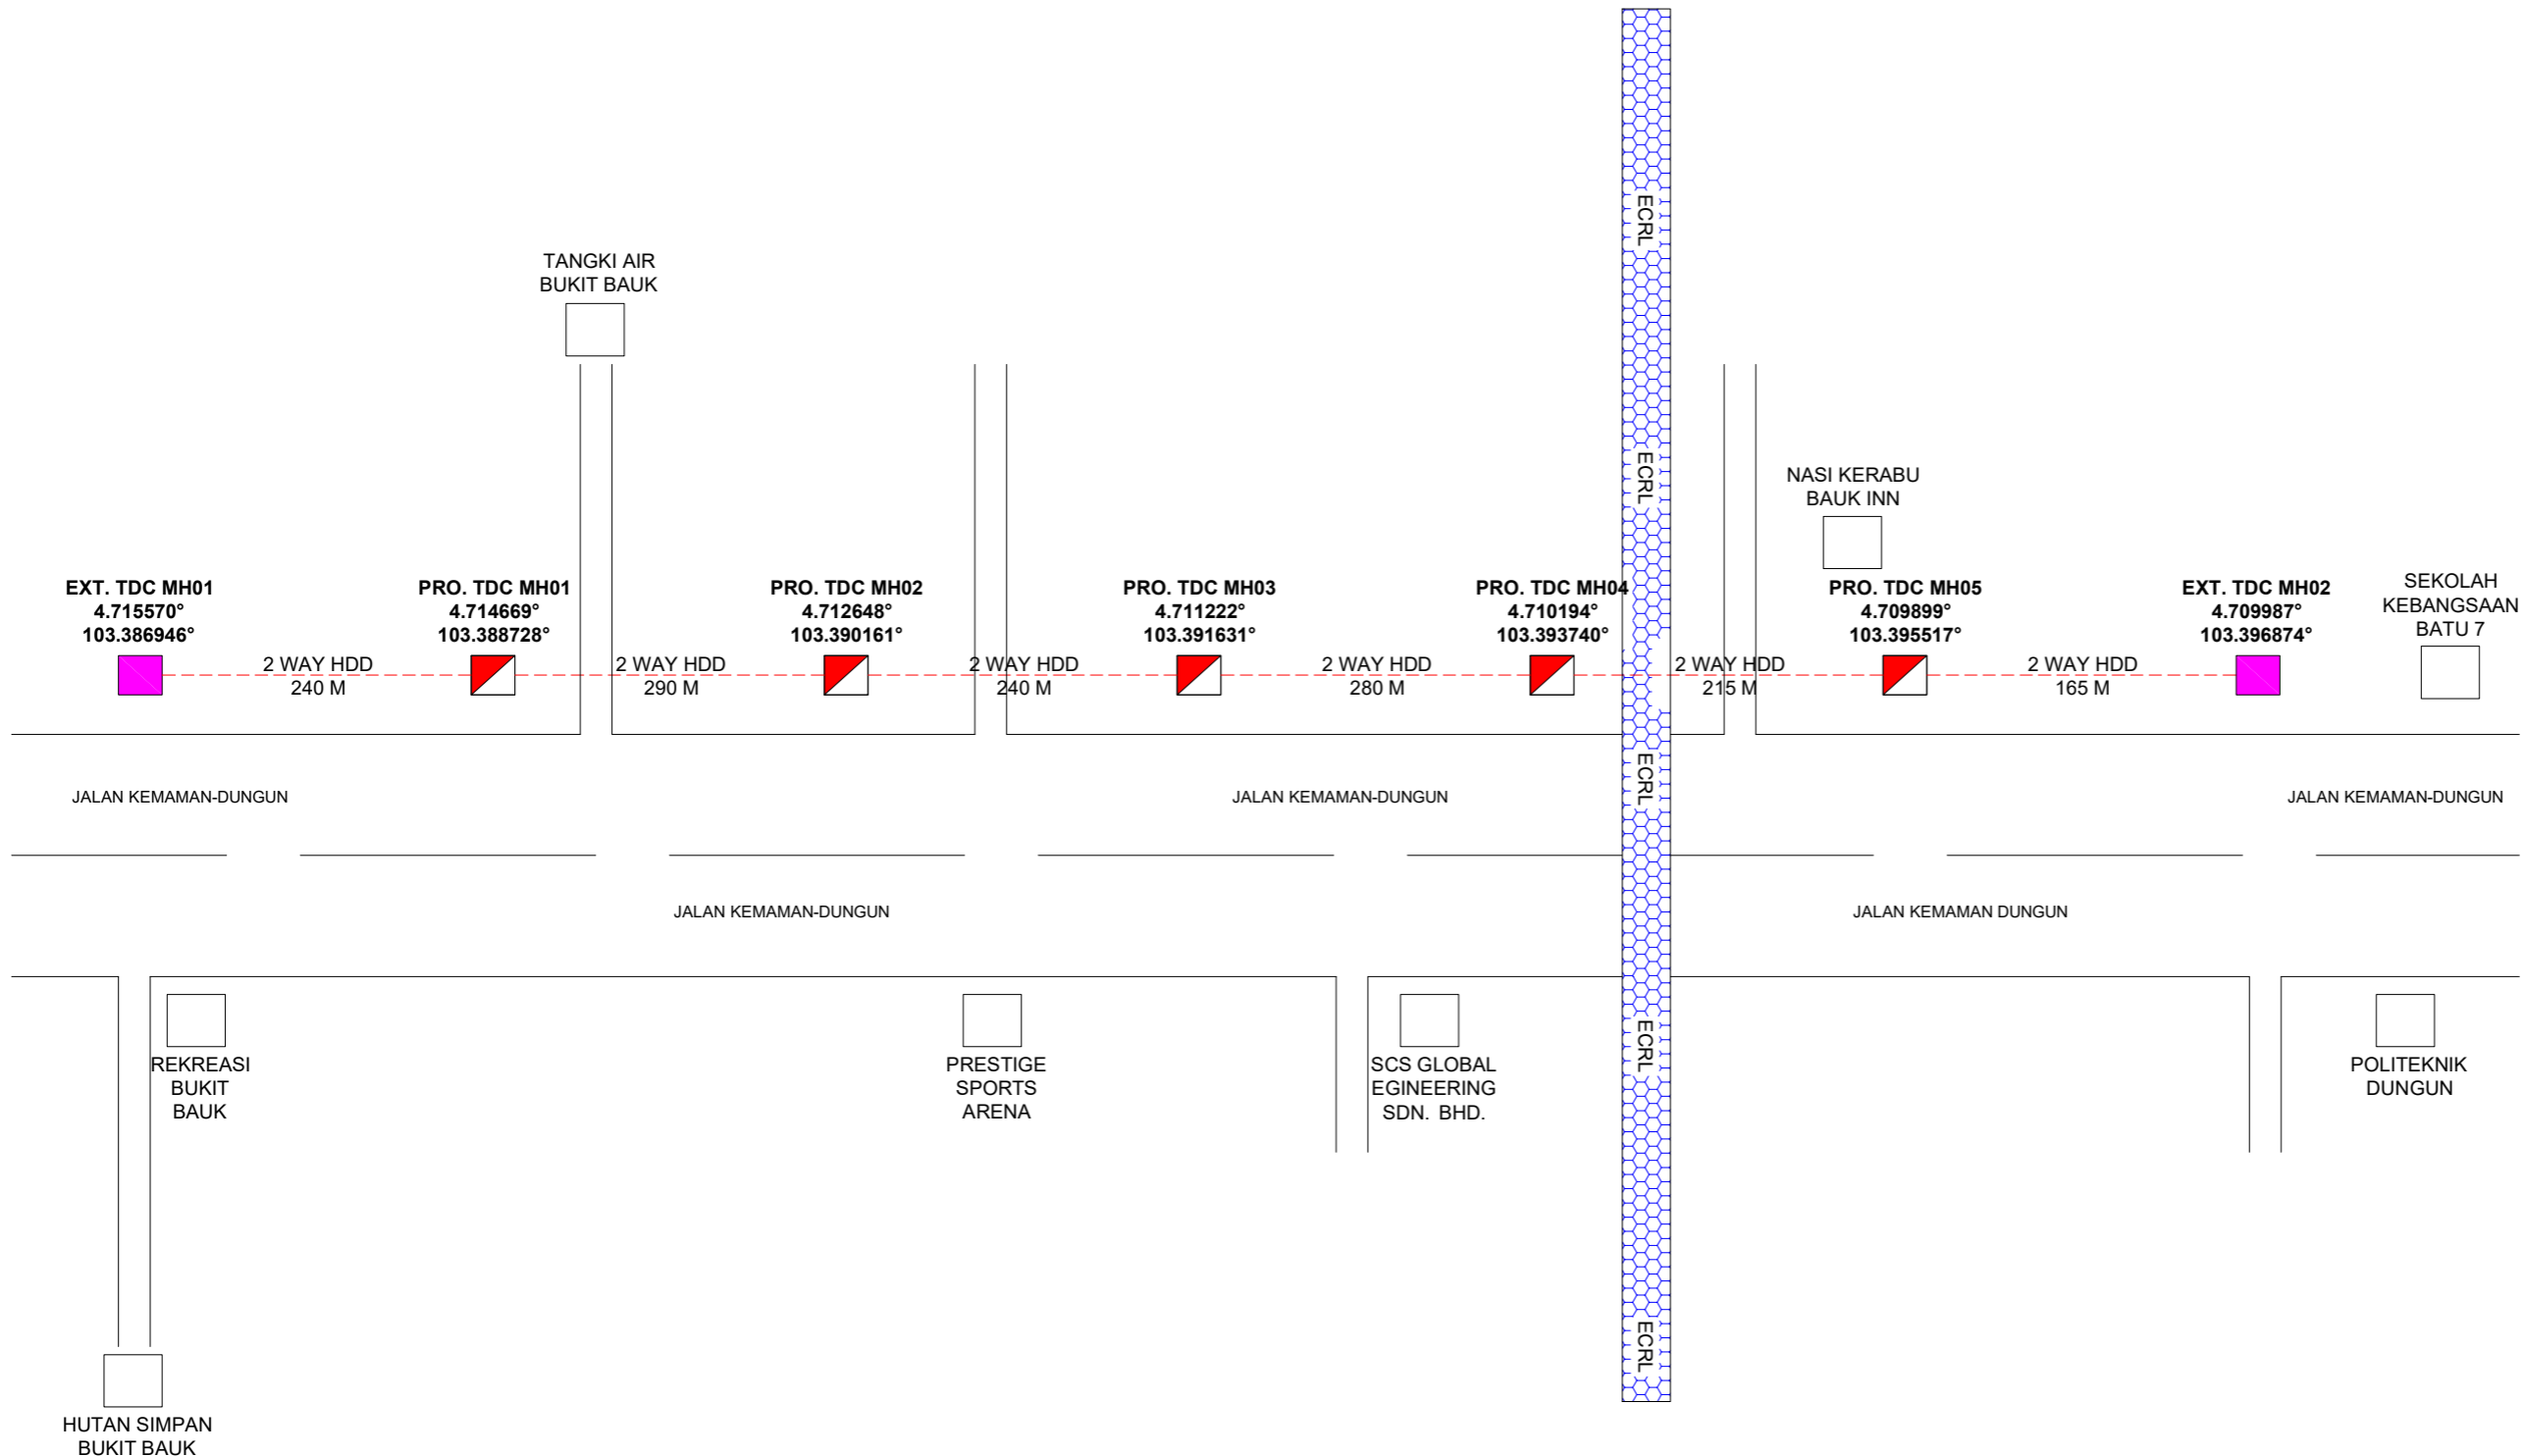

REV. NO.	REV. DATE	REV. BY	DESCRIPTION:
1			PROPOSED 2 WAY HDD : 1430 METER
2			PROPOSED NEW MANHOLE : 5 EACH
3			PROPOSED PULLING OFC : 1600 METER
4			



TT dotCom Sdn Bhd (52371-A)
 No 14, Jalan Majistret U1/26,
 Hicom Glenmarie Industrial Park
 40150 Shah Alam, Selangor Darul Ehsan, Malaysia.
 Tel: +60 3 5032 6000
 Website: www.time.com.my

PROJECT TITLE:
PERMANENT RESTORATION BUKIT BAUK

DRAWING TITLE:
OSP NETWORK : PERMANENT RESTORATION INFRA AT BUKIT BAUK, DUNGUN, TERENGGANU.

DRAWING NO: TTdC 000000 0000 1 **SHEET NO:** 1/1

DRAWING SCALE: NTS	DRAWING UNITS: METER
PREPARED BY: M. QUTHAIBAH	INITIAL & DATE: 11/11/2024
DESIGNED BY: AMIRUL NAIM	INITIAL & DATE: 11/11/2024
CHECKED BY: AMIRUL NAIM	INITIAL & DATE: 11/11/2024
APPROVED BY: -	INITIAL & DATE: -