



LOKASI PROJEK



LOKASI LALUAN PIPE NETWORK

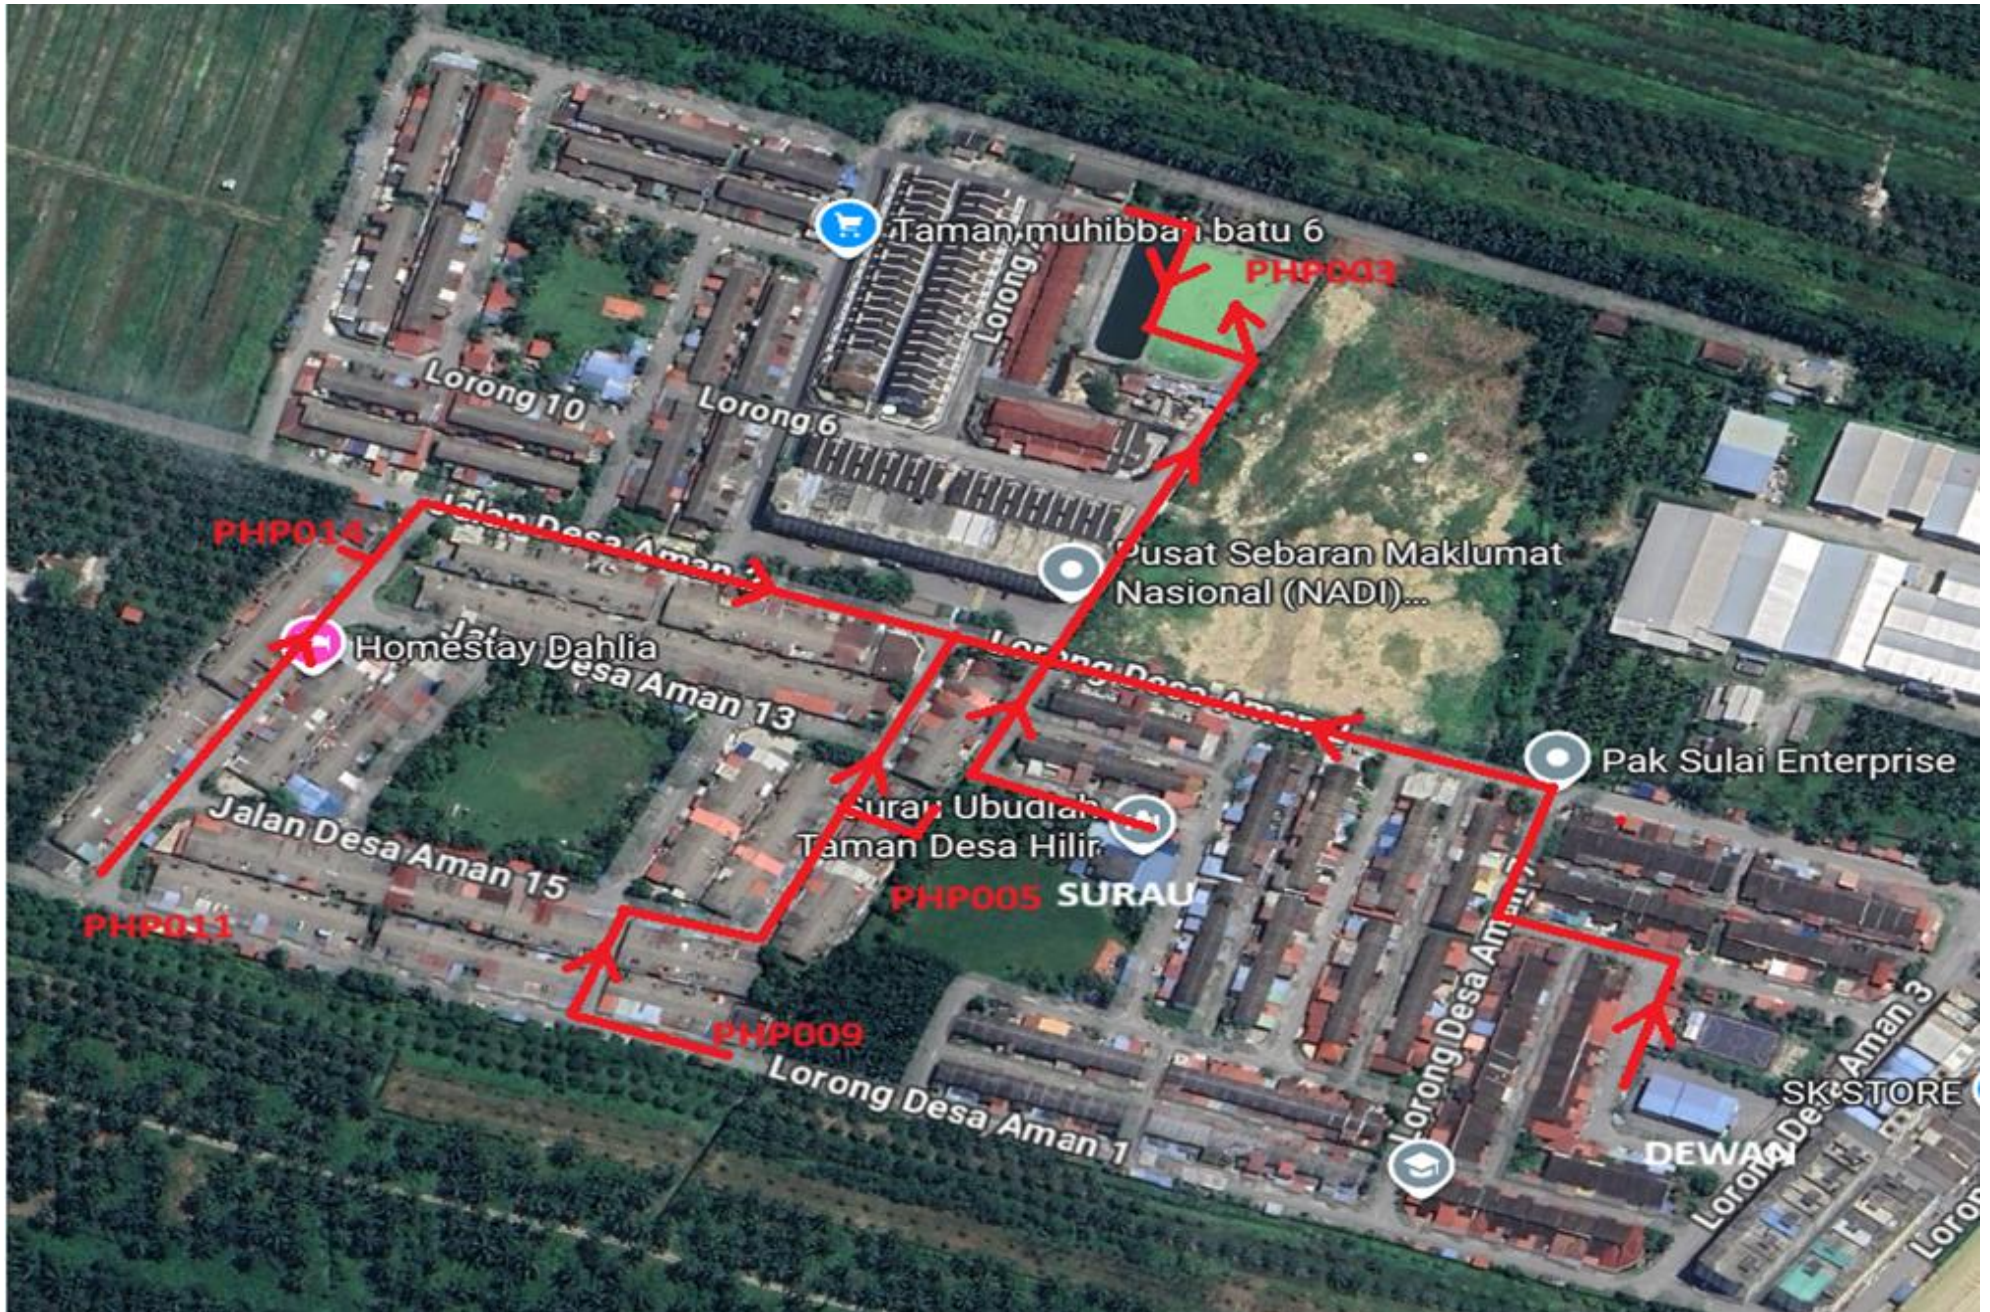

LOKASI PROJEK PHP 011, PHP014, PHP009, PHP 005

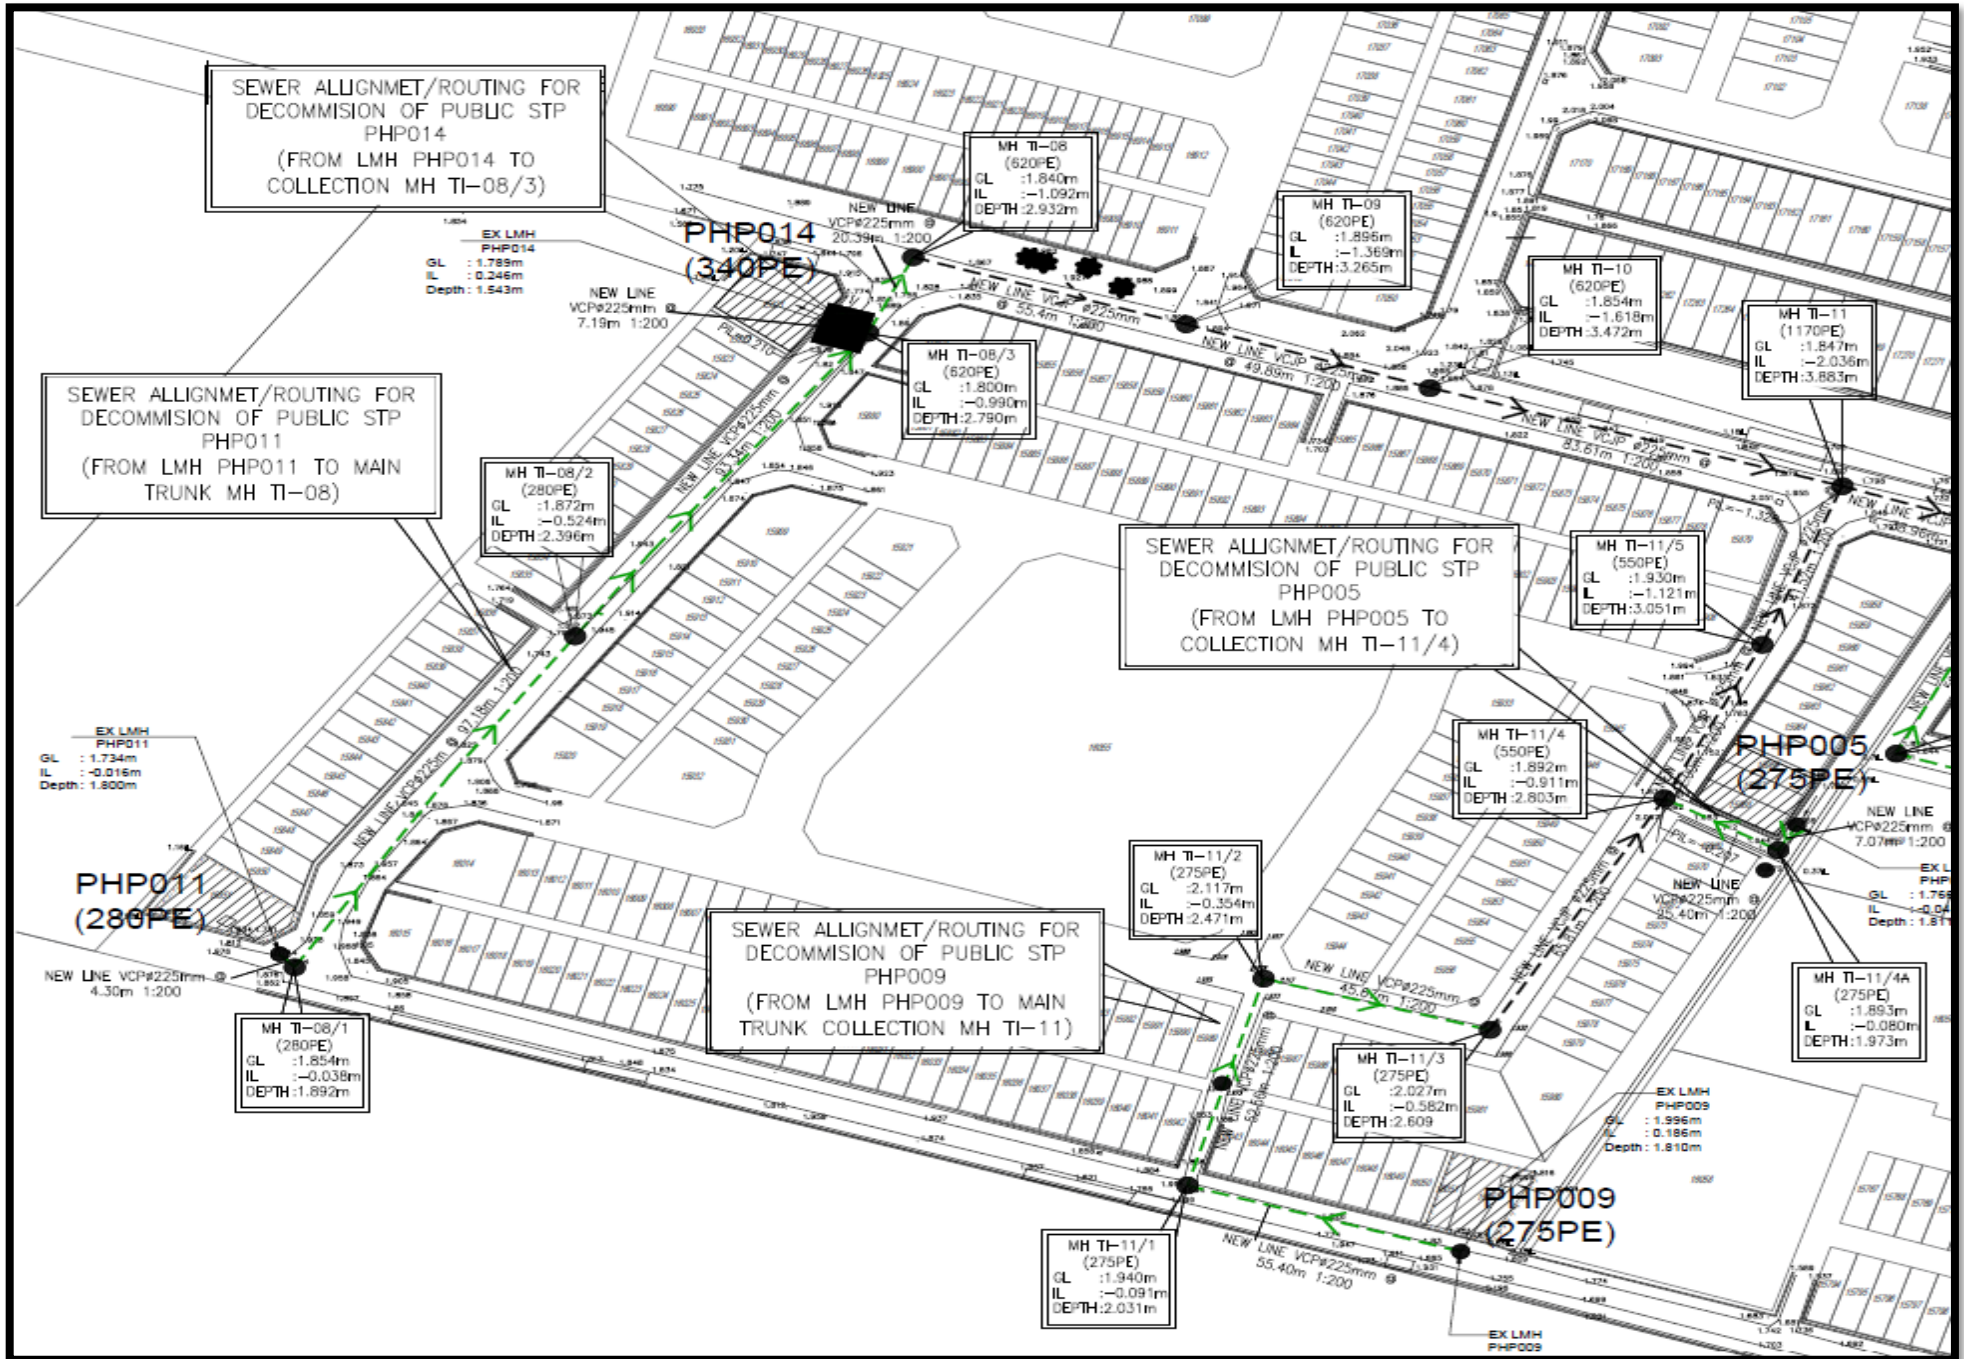

LOKASI PROJEK PHP 011



Routing 225mm dia vcp open cut work

LOKASI PROJEK PHP 014




Routing 225mm dia. vcjp jacking work and 225mm dia.vcp open cut work

LOKASI PROJEK JALAN DESA AMAN 2




Routing 225mm dia. vcjp jacking work

LOKASI PROJEK PHP 009

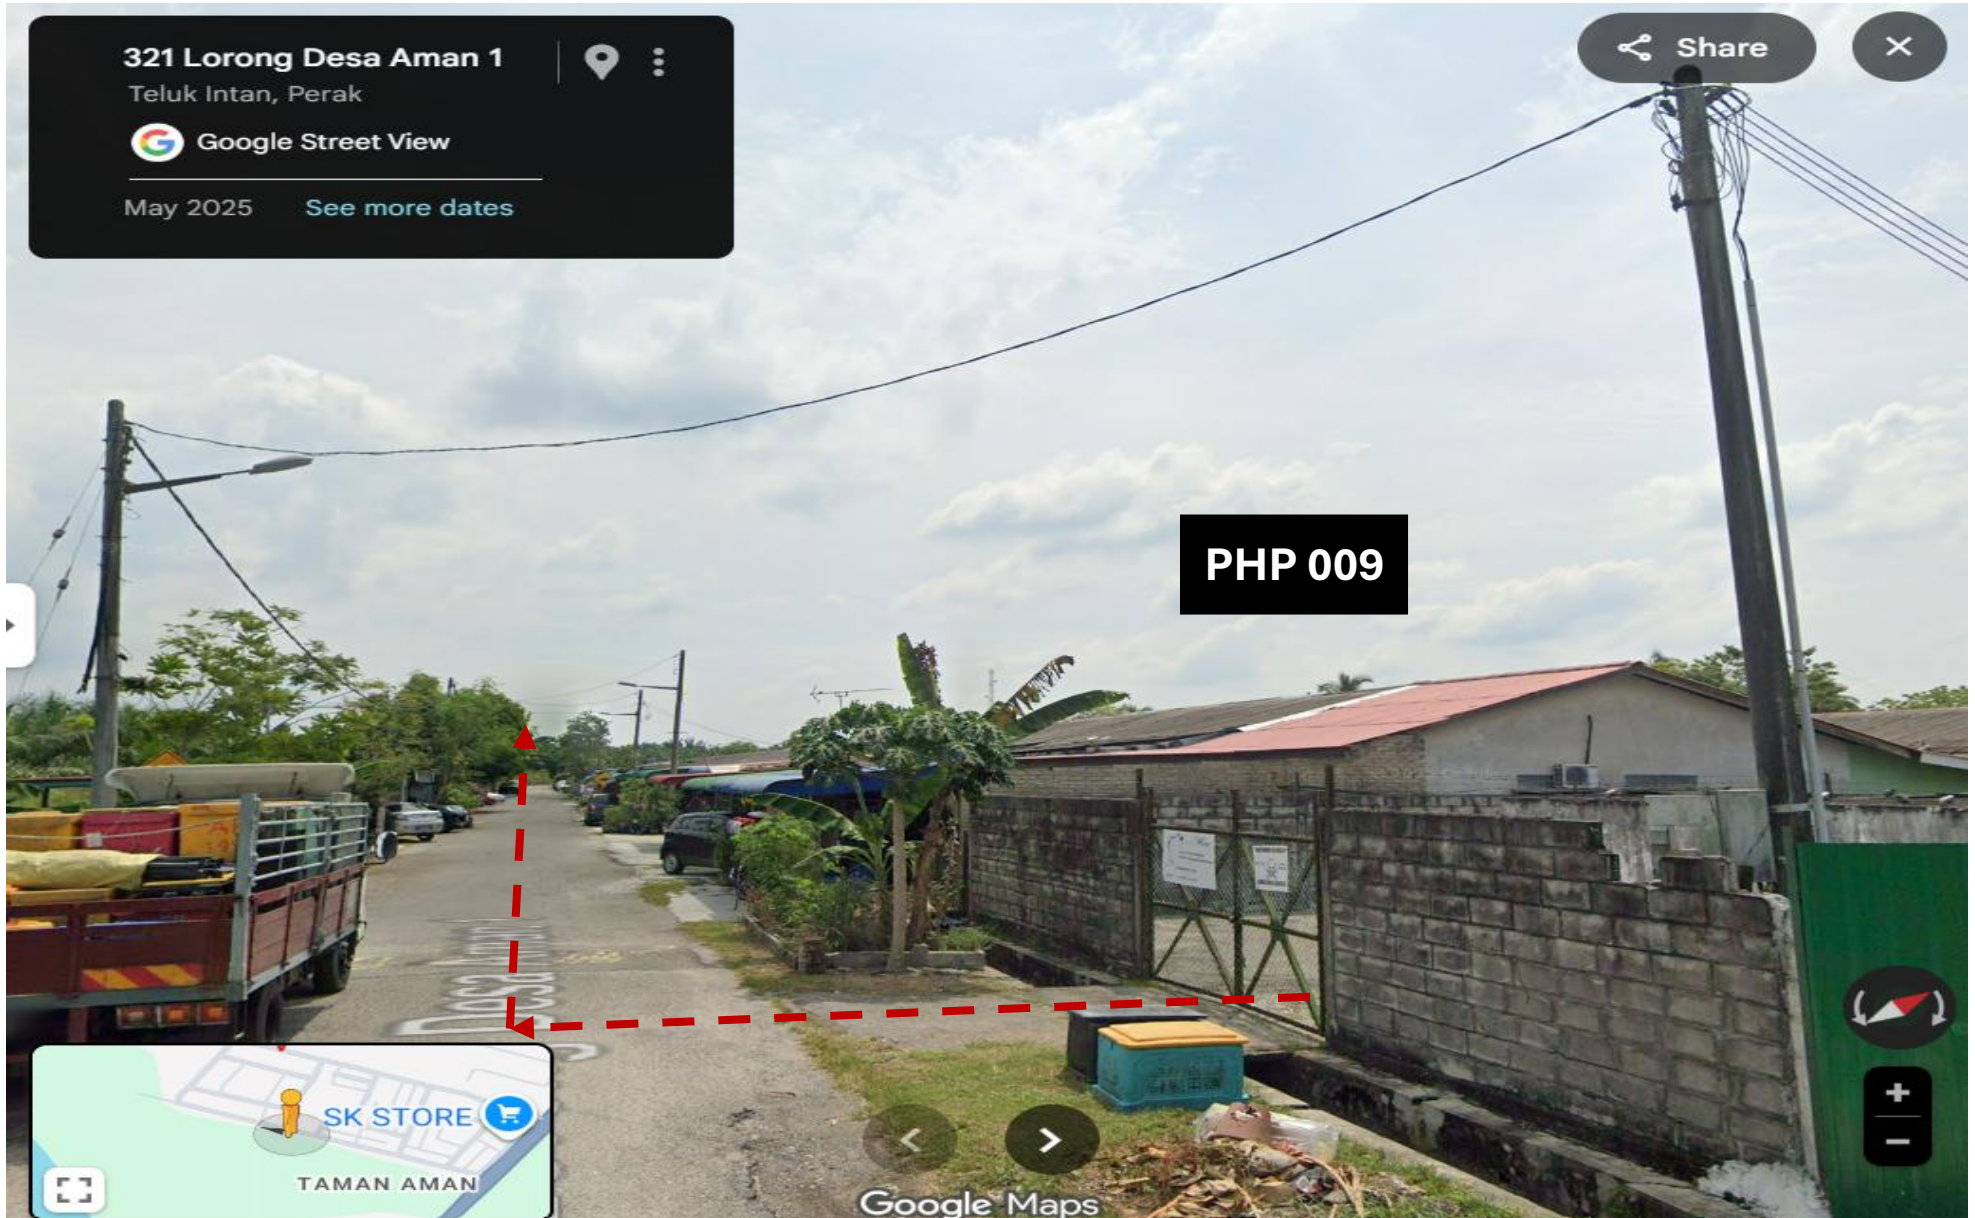


Routing 225mm dia. vcp open cut work

LOKASI TAPAK JALAN DESA AMAN 15

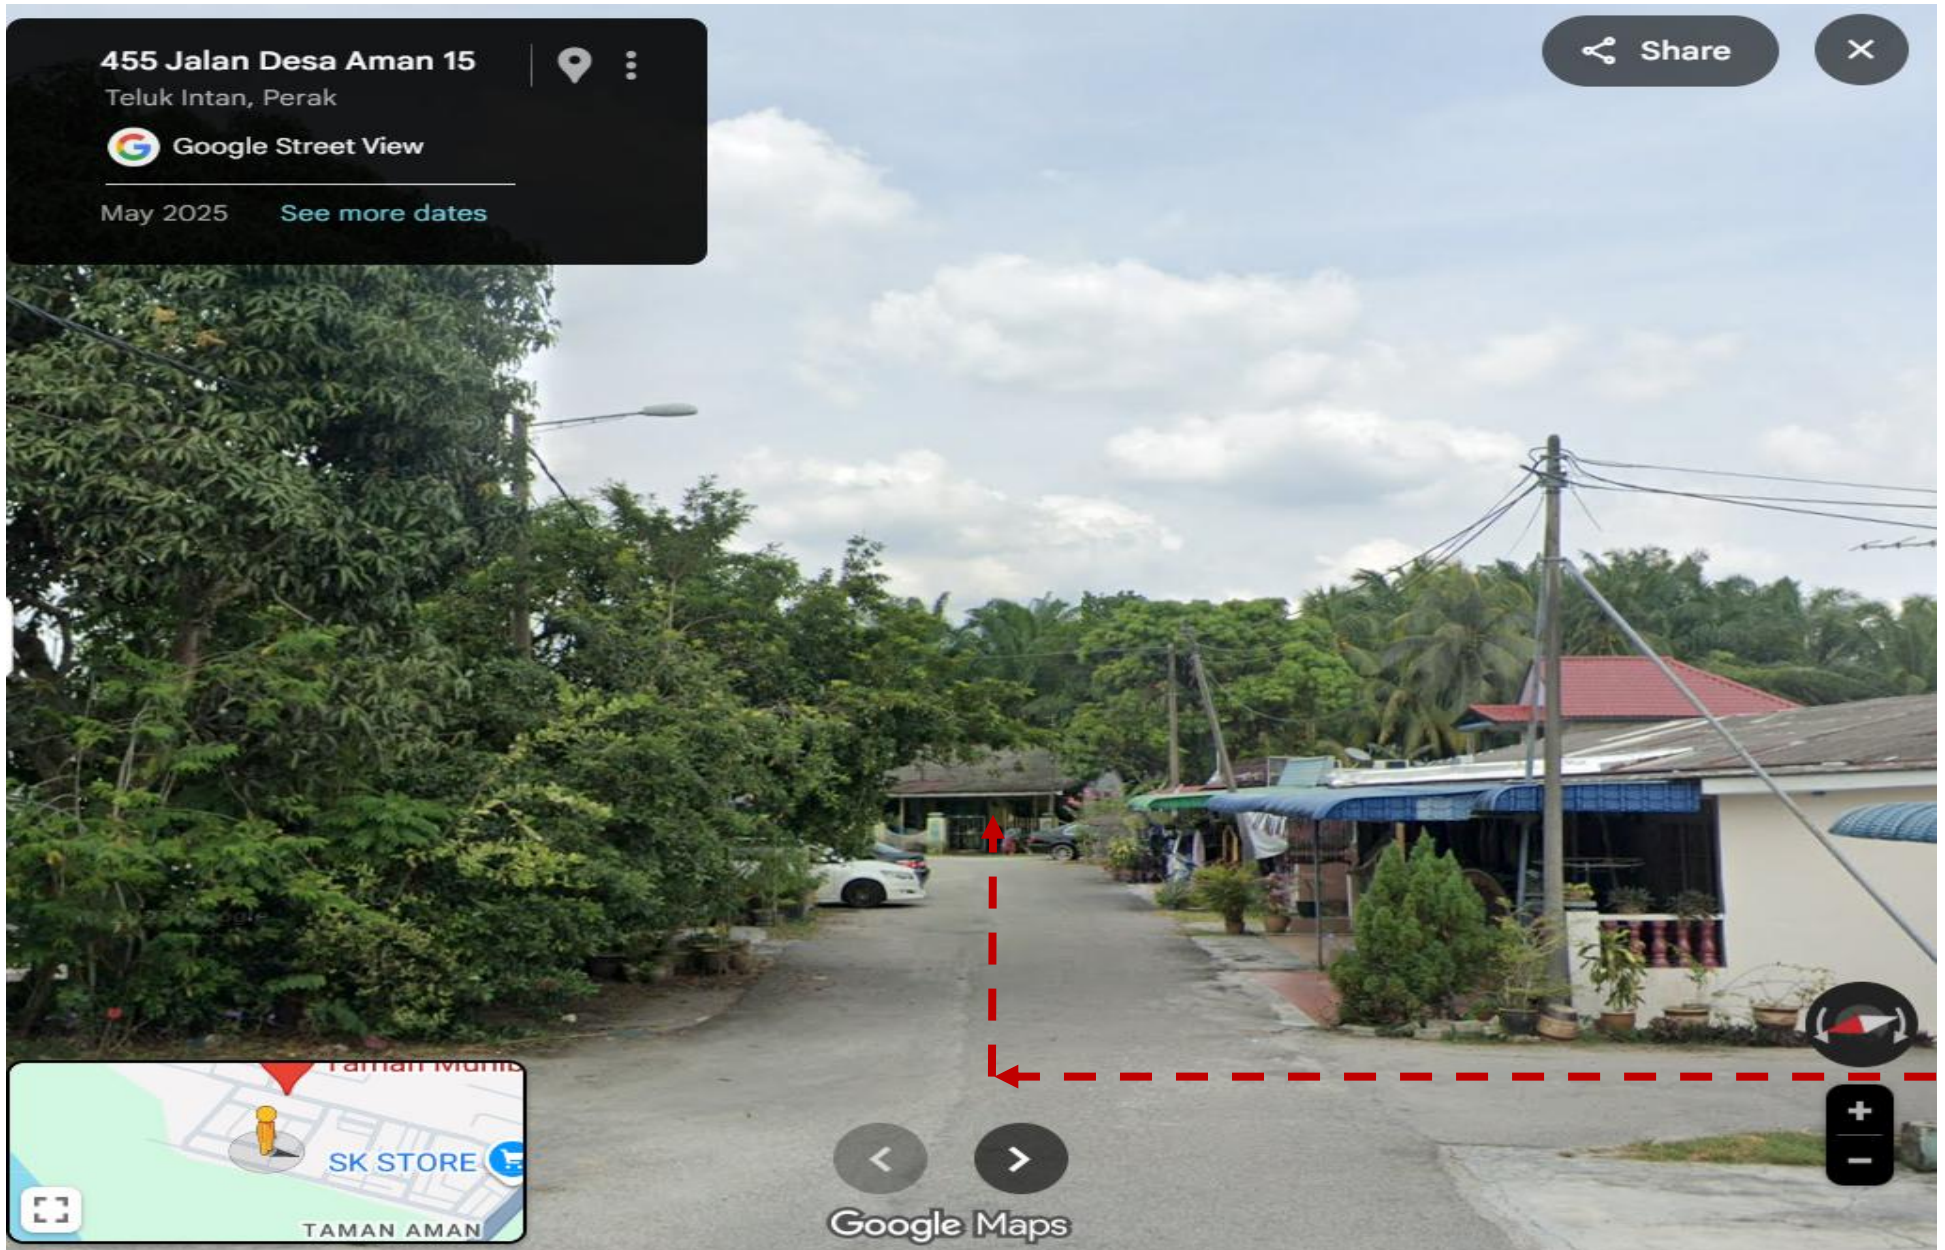


Routing 225mm dia.vcp open cut work

LOKASI TAPAK JALAN DESA AMAN

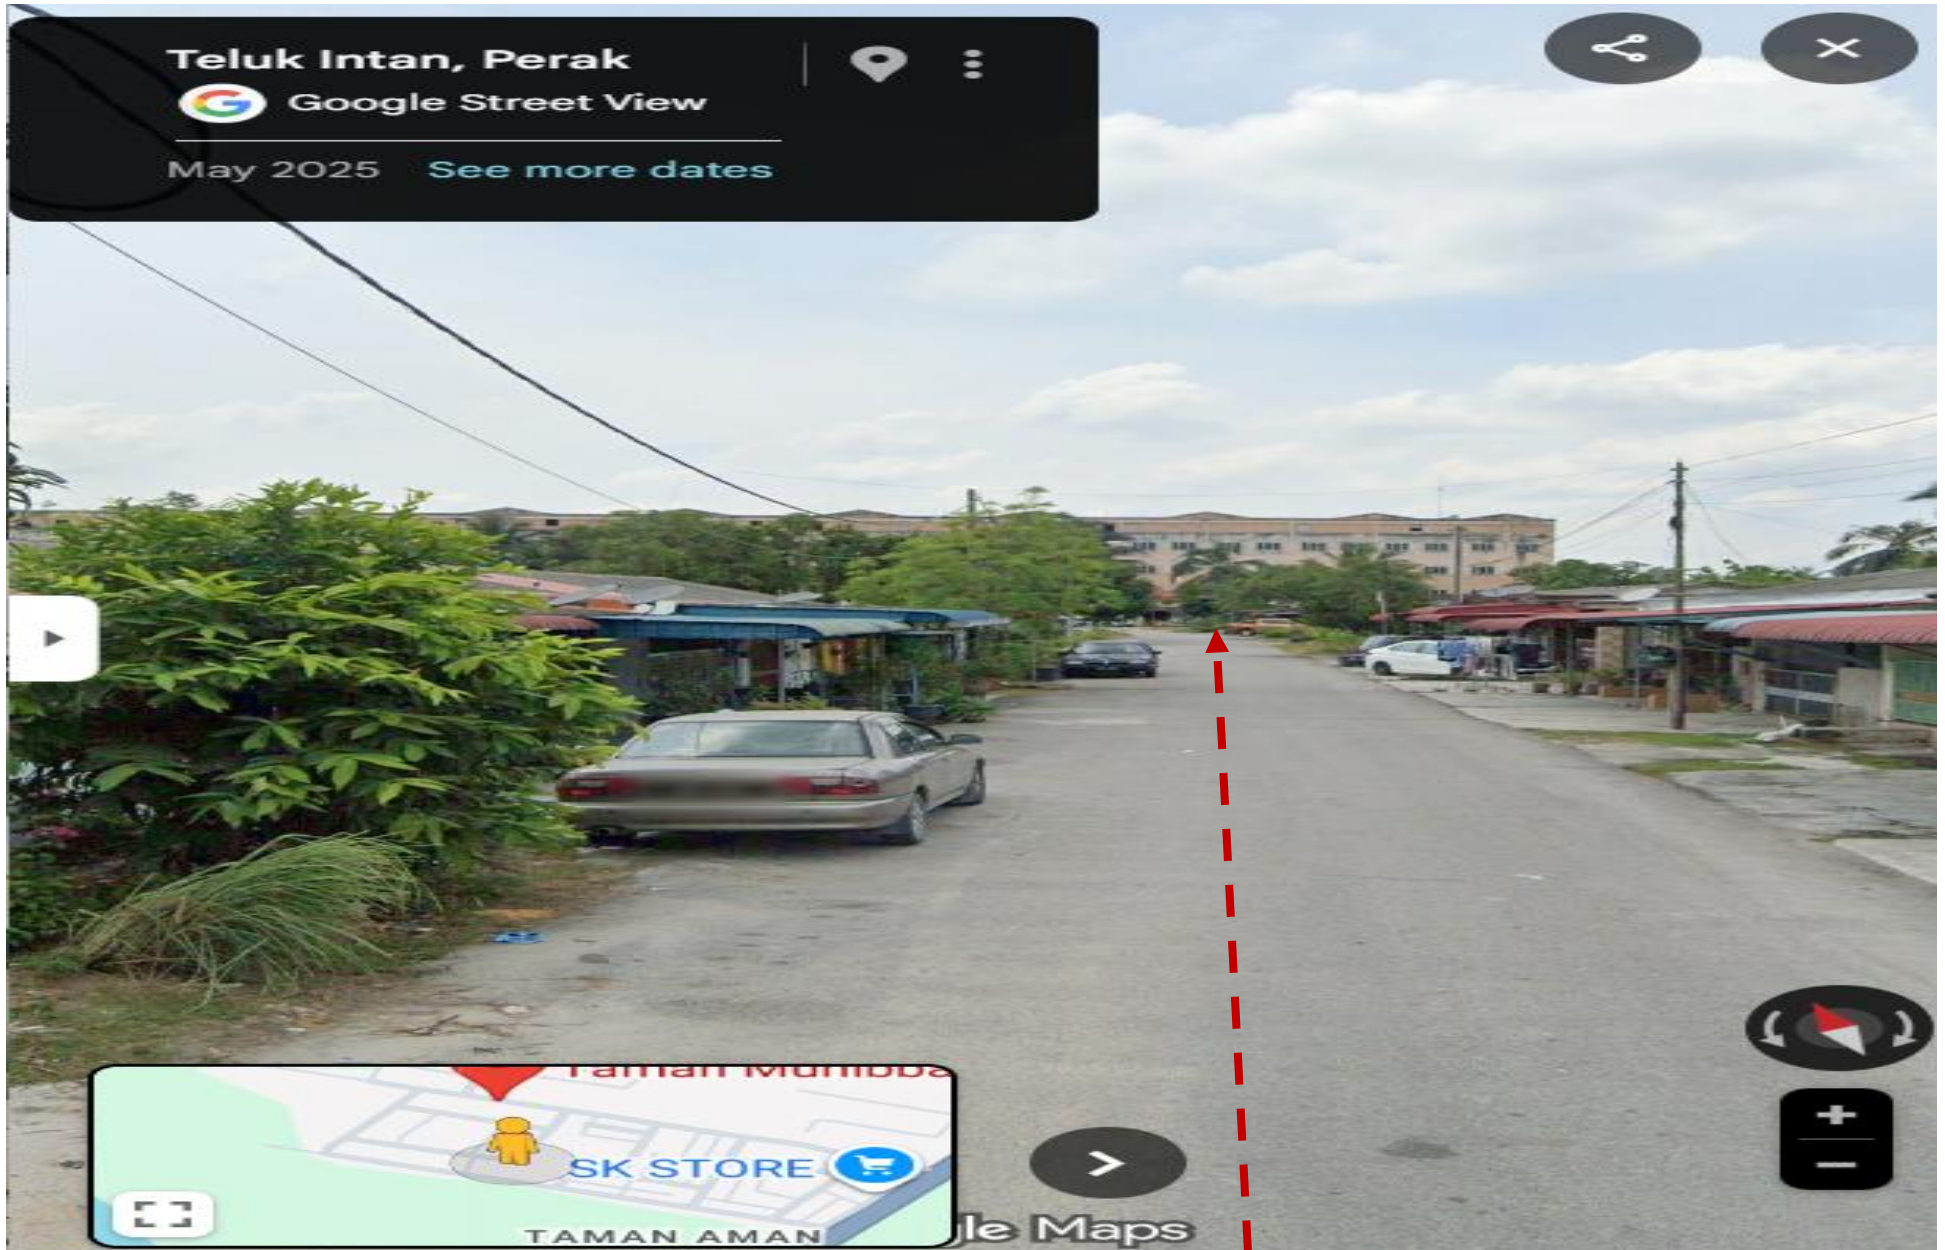


Routing 225mm dia.vcjp jacking work

LORONG DESA AMAN 11 TO LORONG DESA AMAN 2

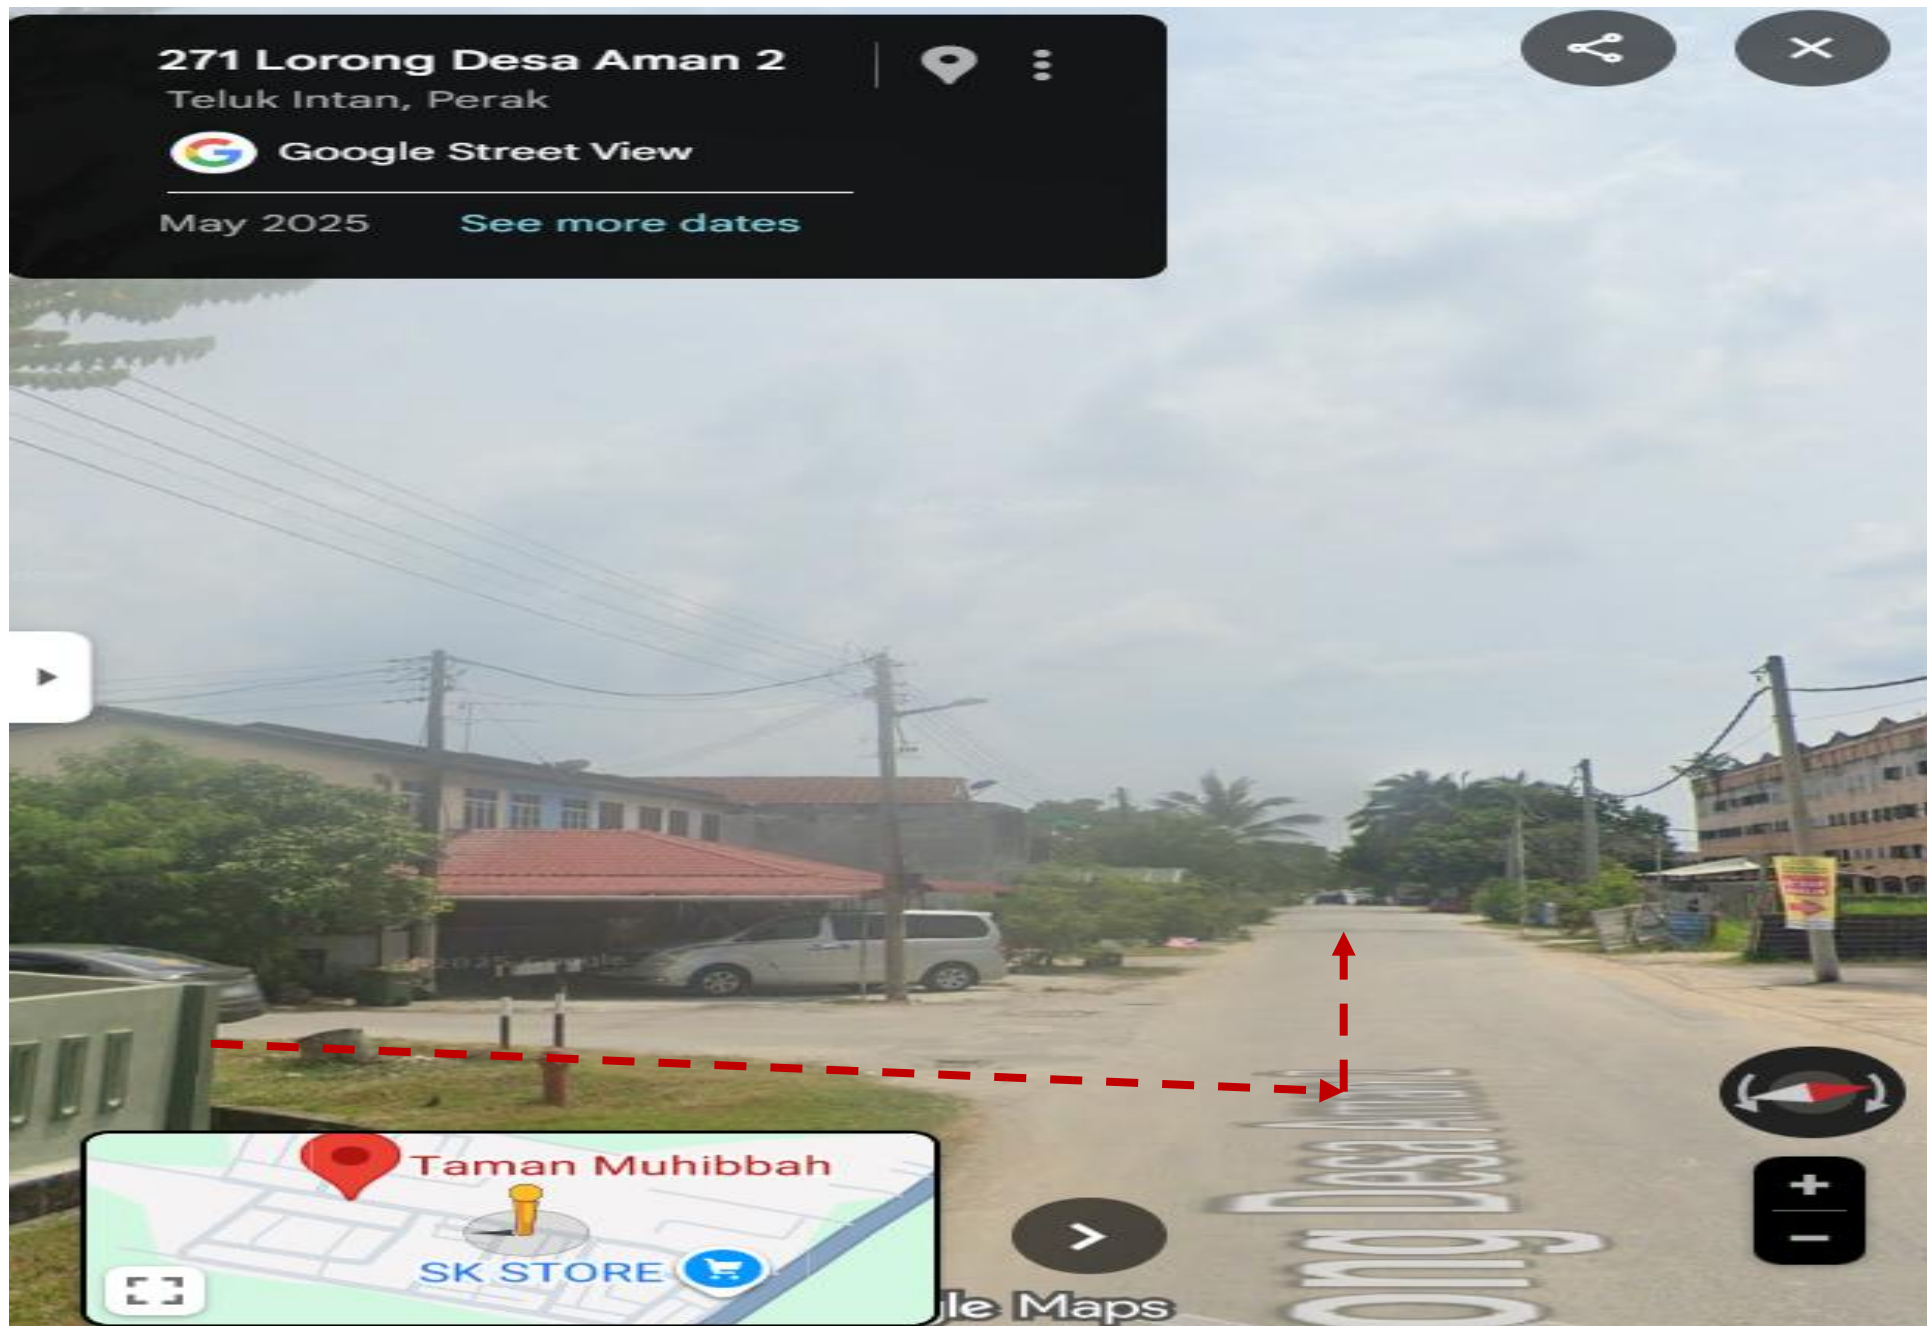

Routing 225mm dia. vcjp jacking work

LOKASI TAPAK DEWAN DAN SURAU

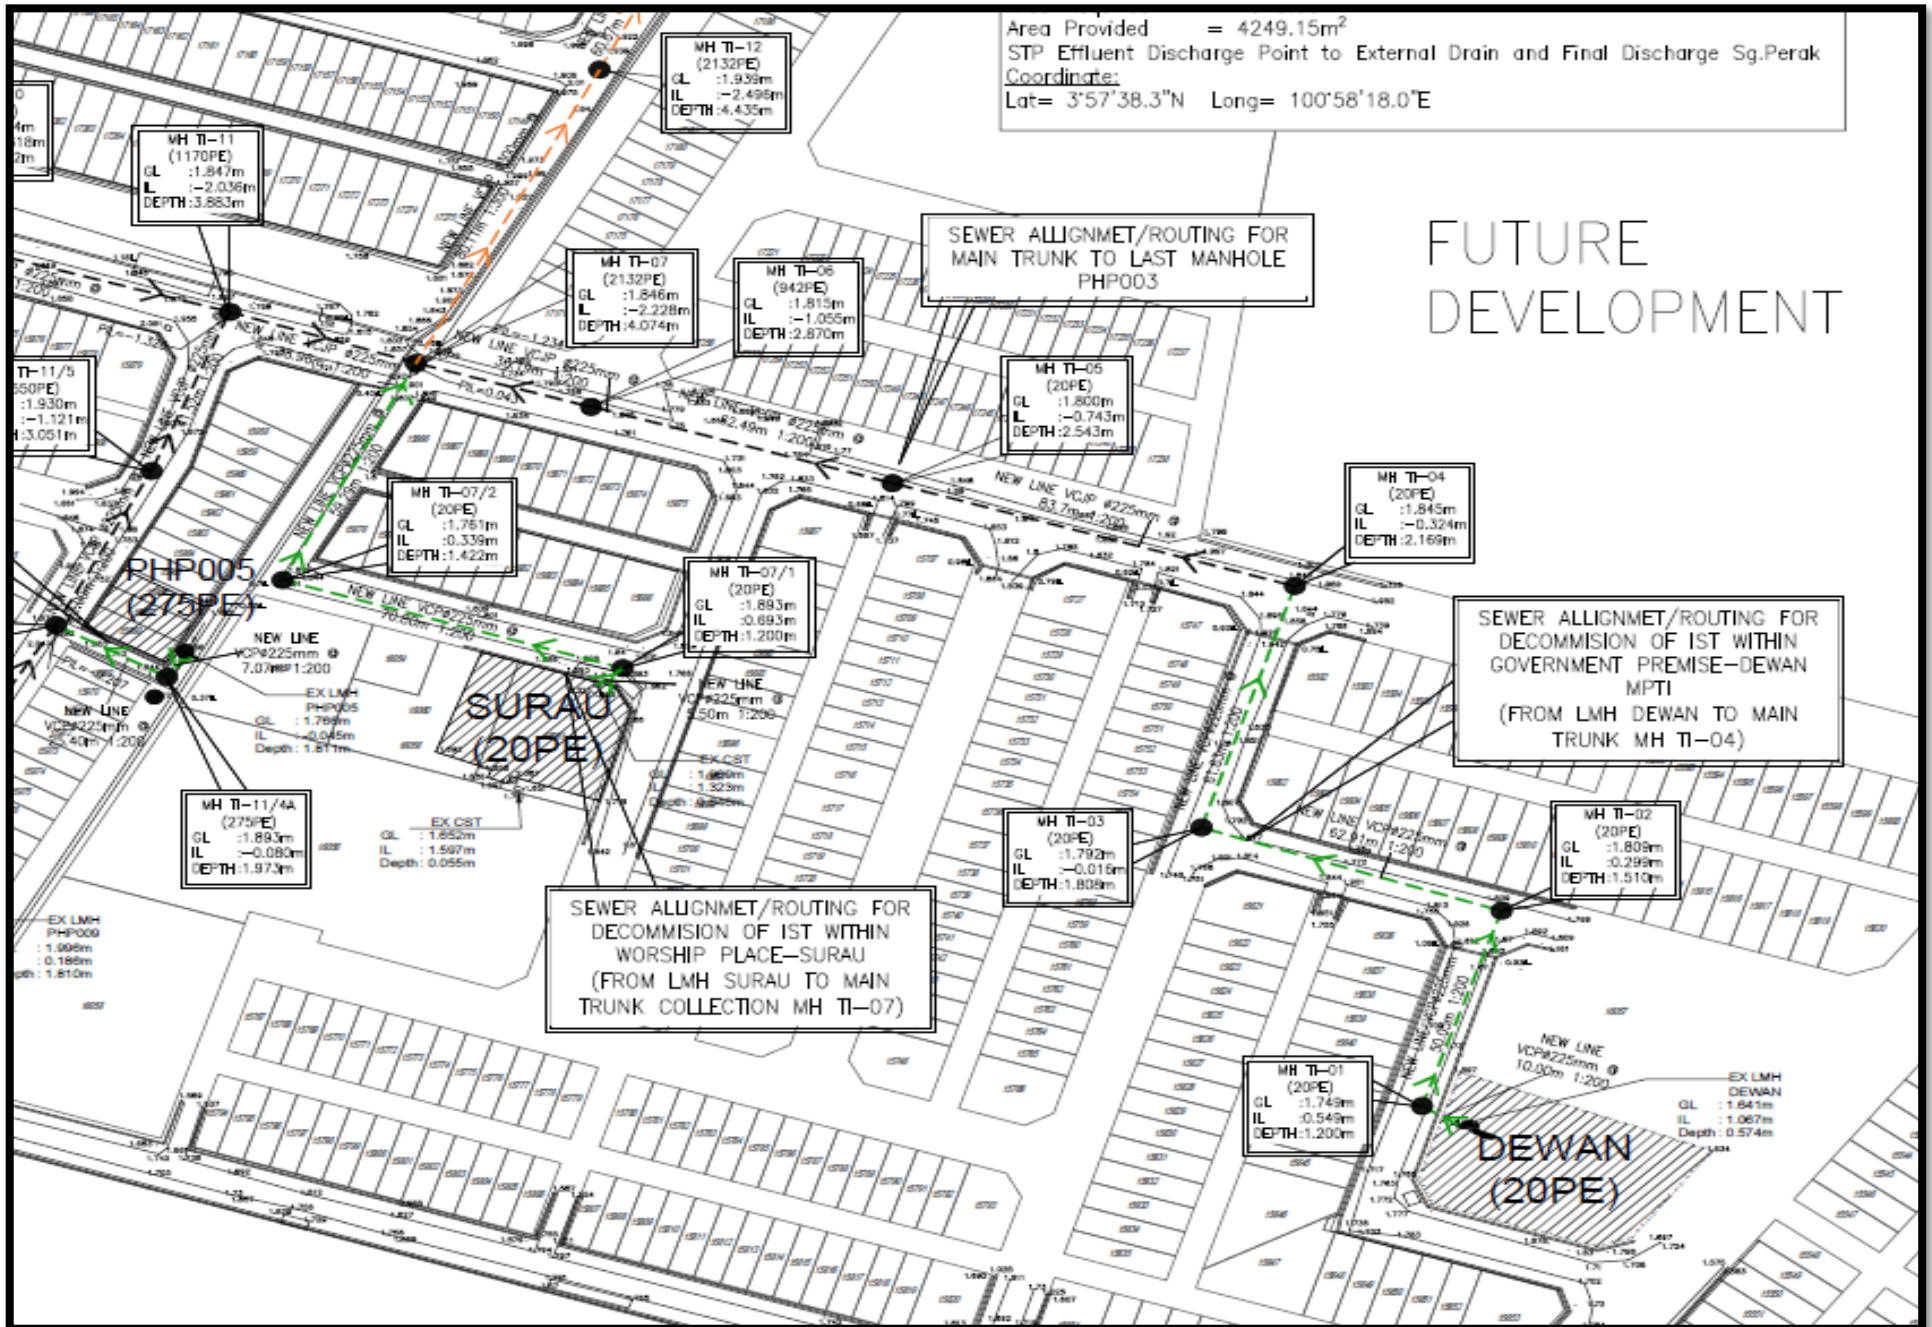


LOKASI PROJEK DEWAN



Routing 225mm dia vcp open cut pipe

LOKASI TAPAK PROJEK SURAU

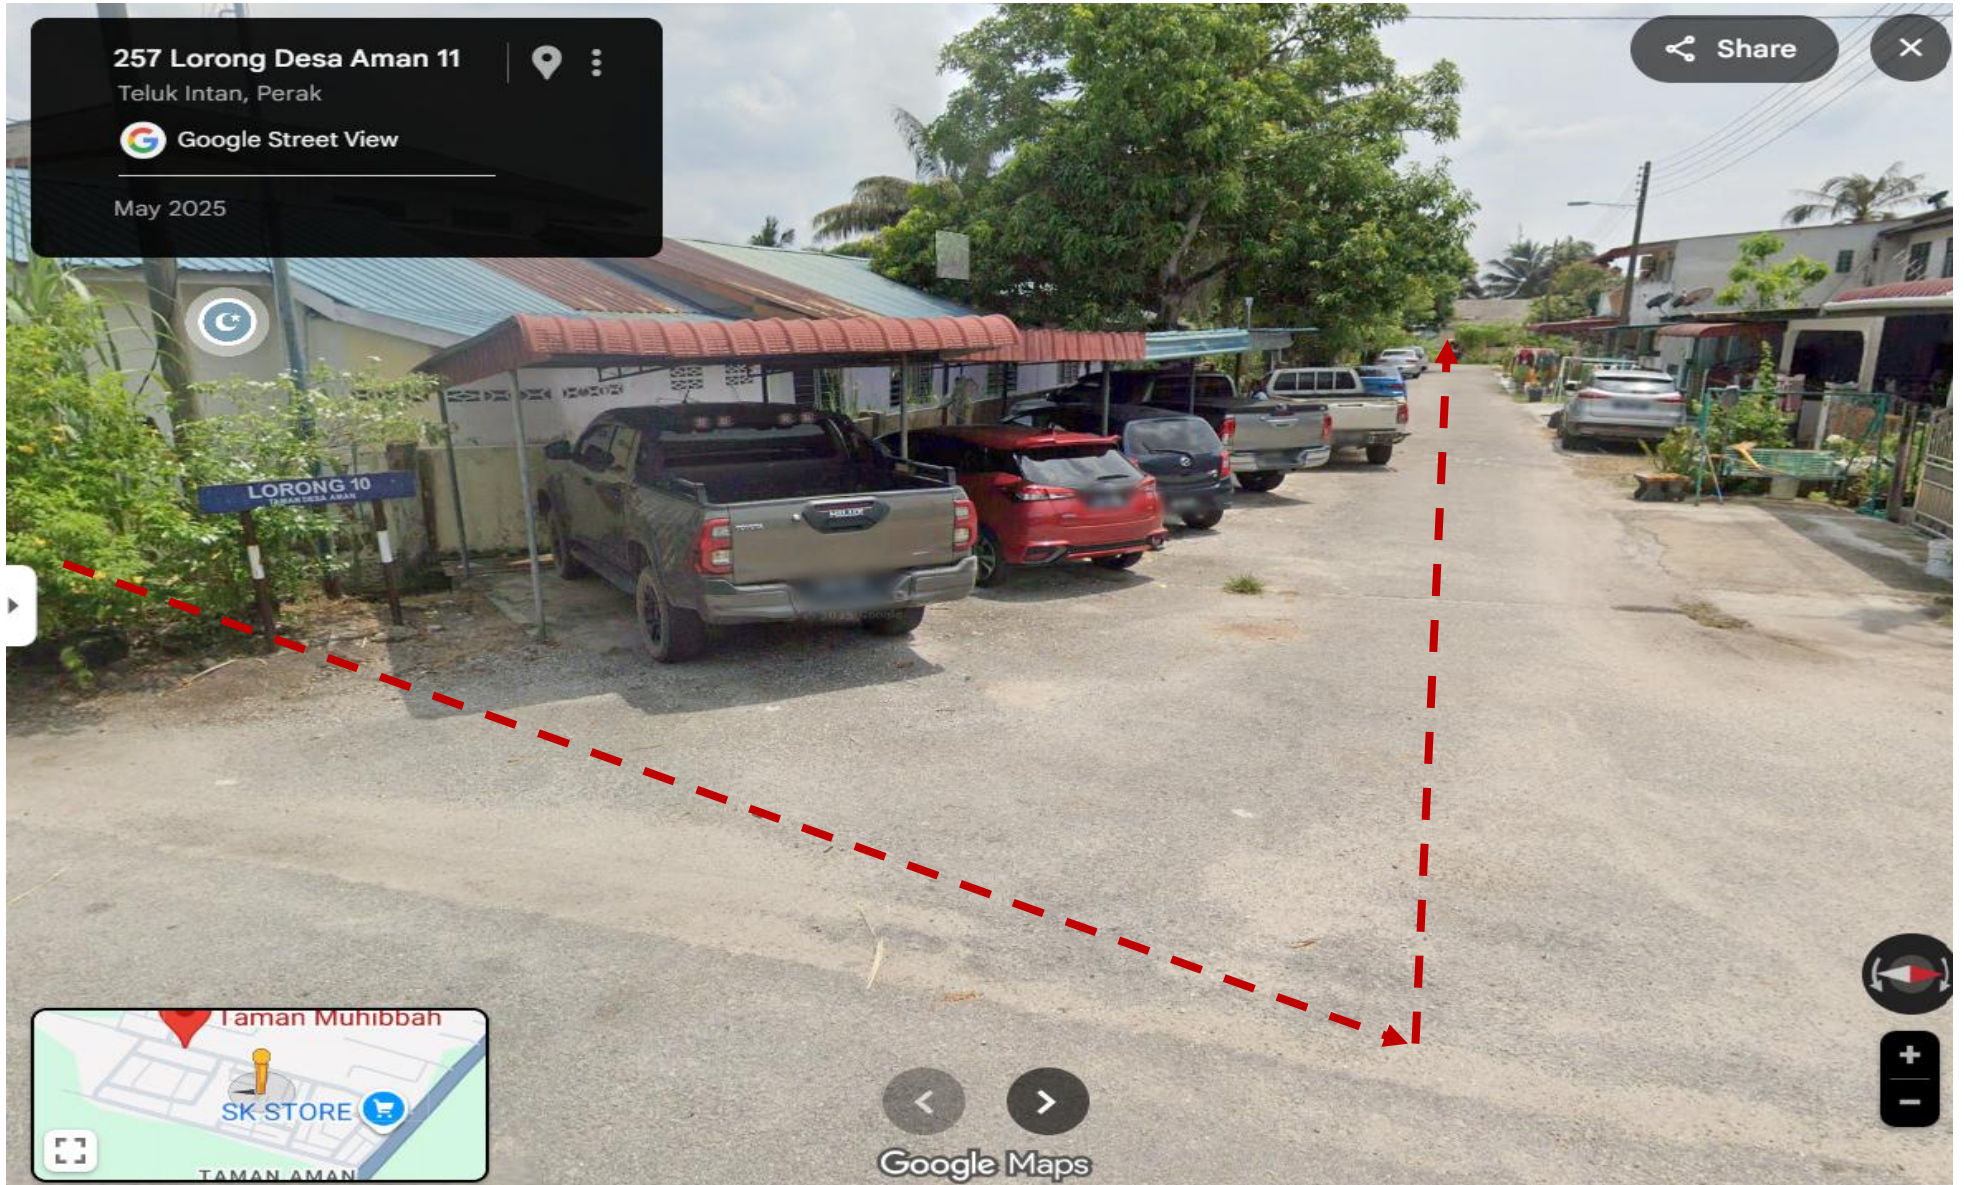


225mm dia. vcp open cut work

LOKASI TAPAK PROJEK LORONG DESA AMAN 2



Routing 225mm dia.vcjp jacking work

LOKASI TAPAK LORONG DESA AMAN 12 TO DESA AMAN 2

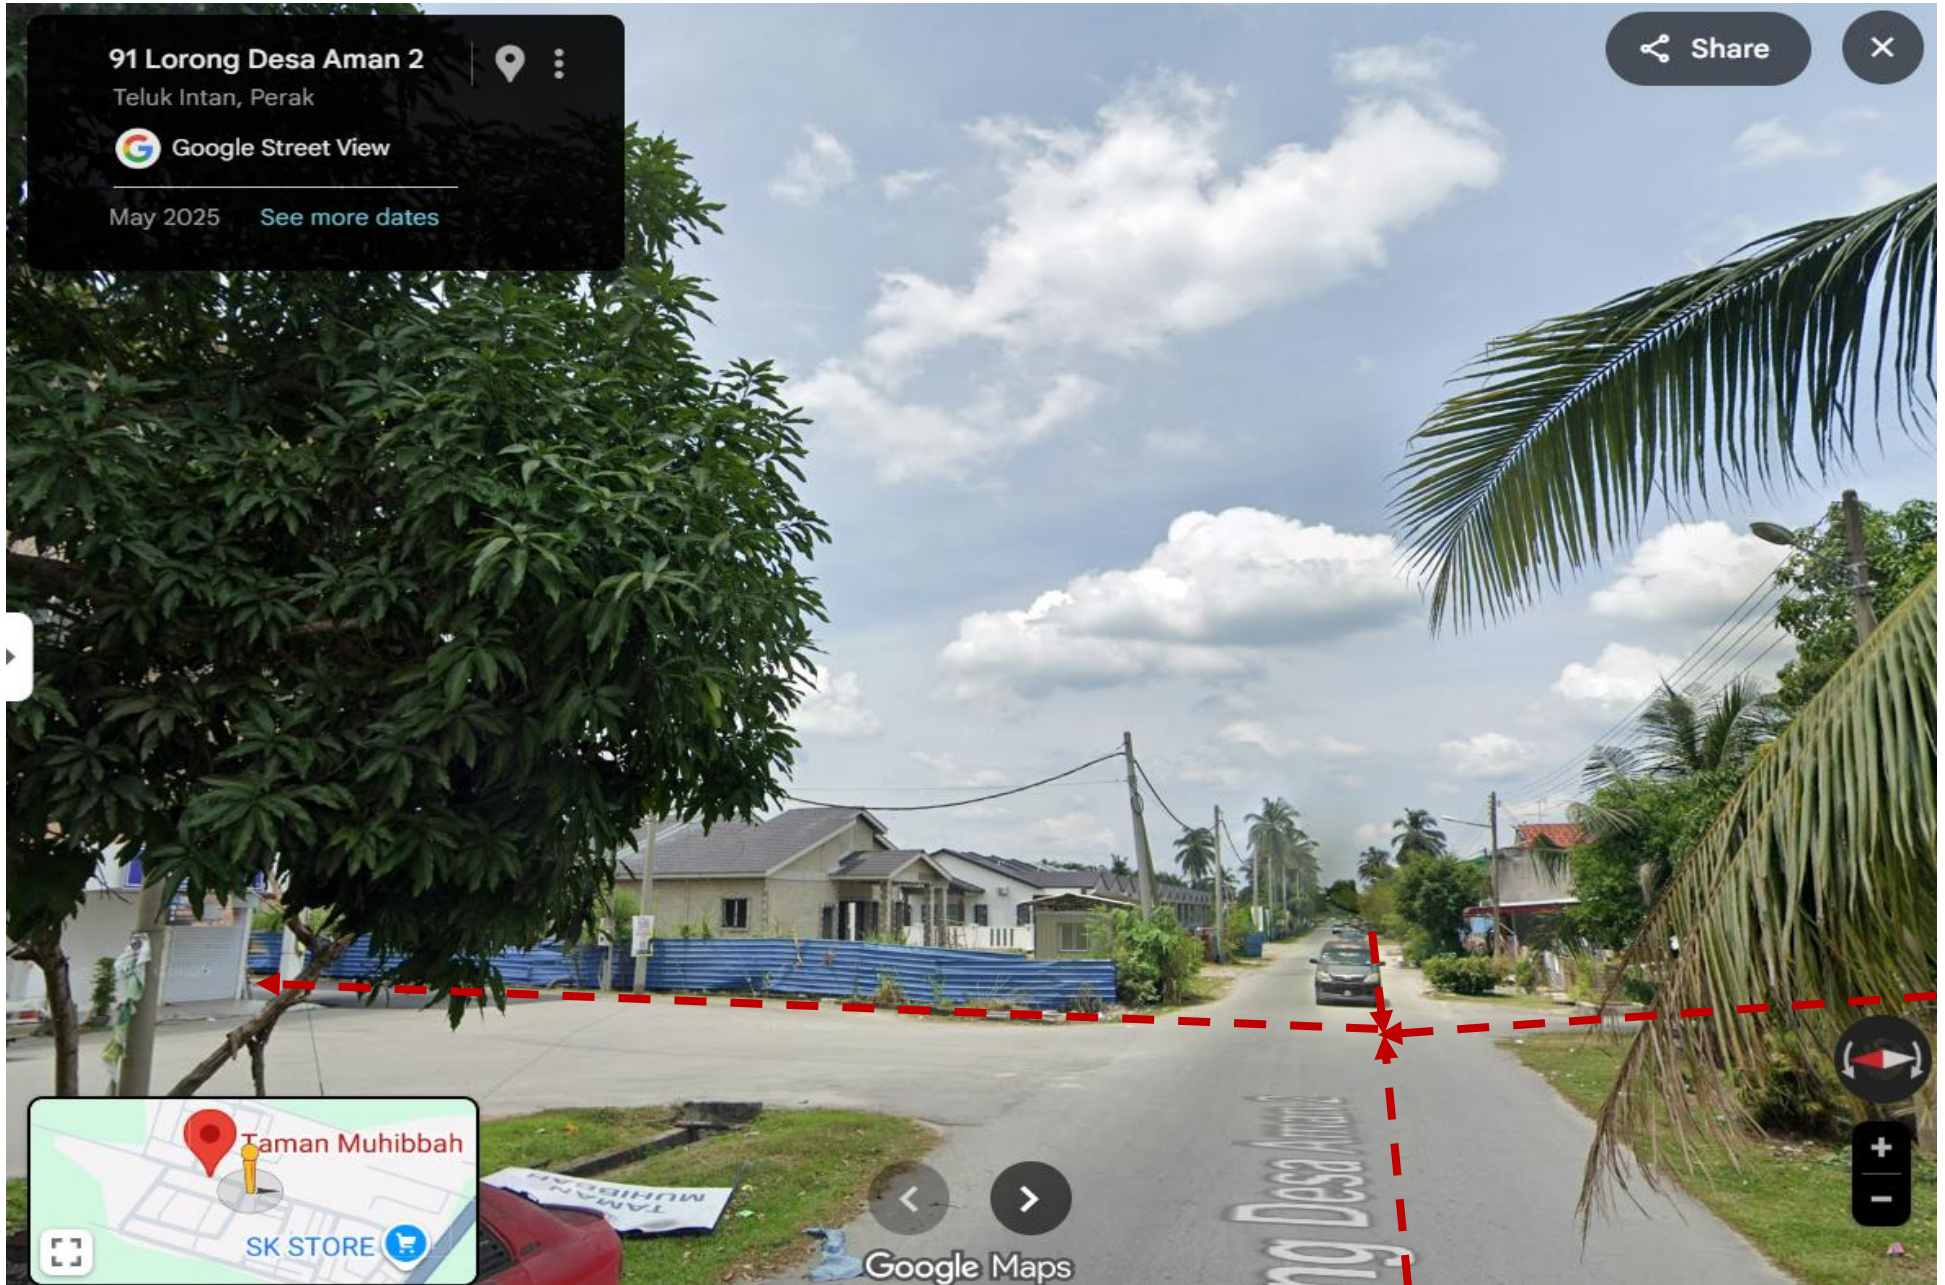


Routing 225mm dia.vcjp & 300mm dia. jacking pipe

LOKASI TAPAK PHP 003



Routing 300mm dia. jacking pipe to PHP 003

LOKASI TAPAK STP PHP 003

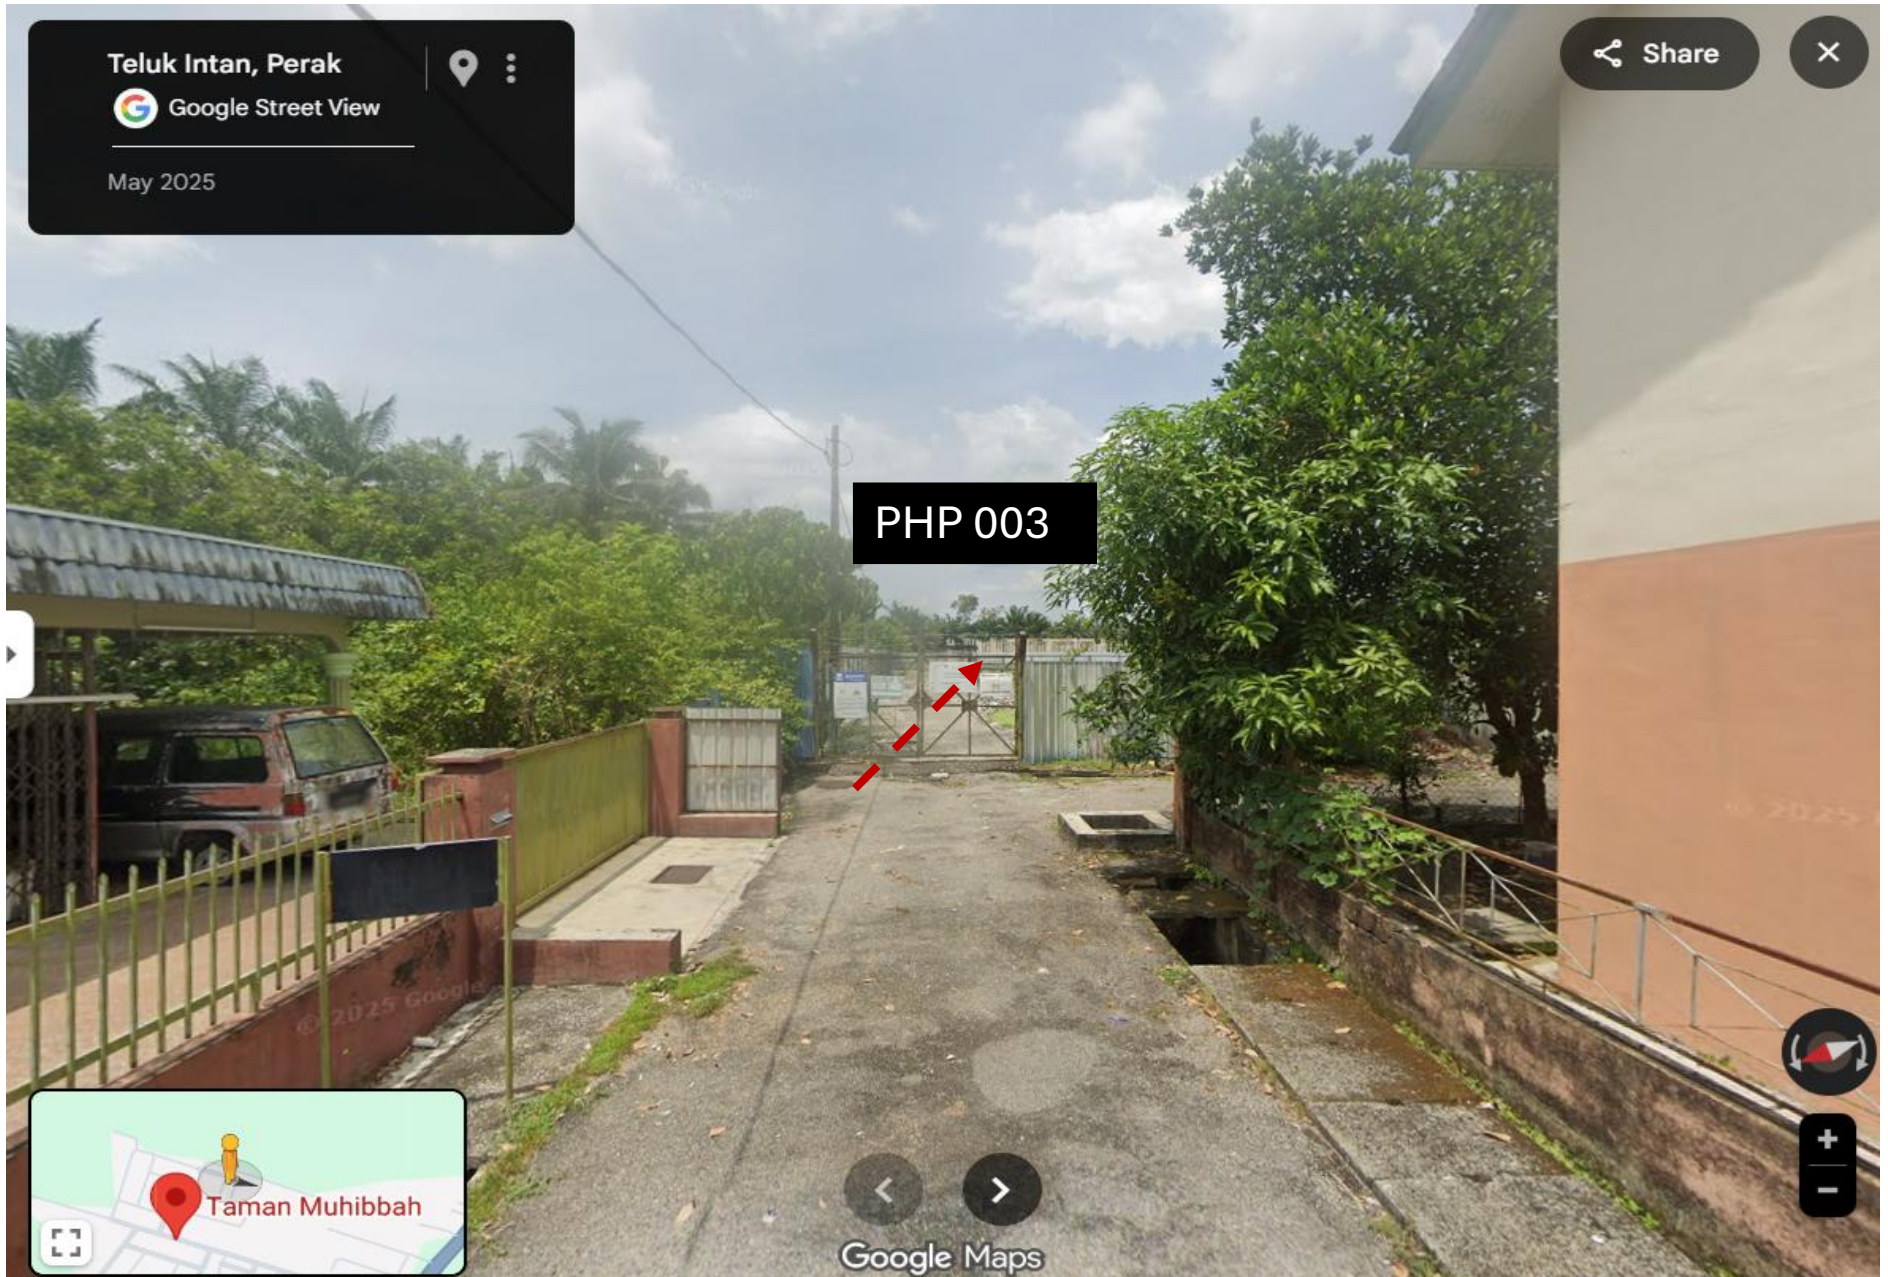

Routing 225mm dia.vcp open cut pipe