


PLAN TAPAK

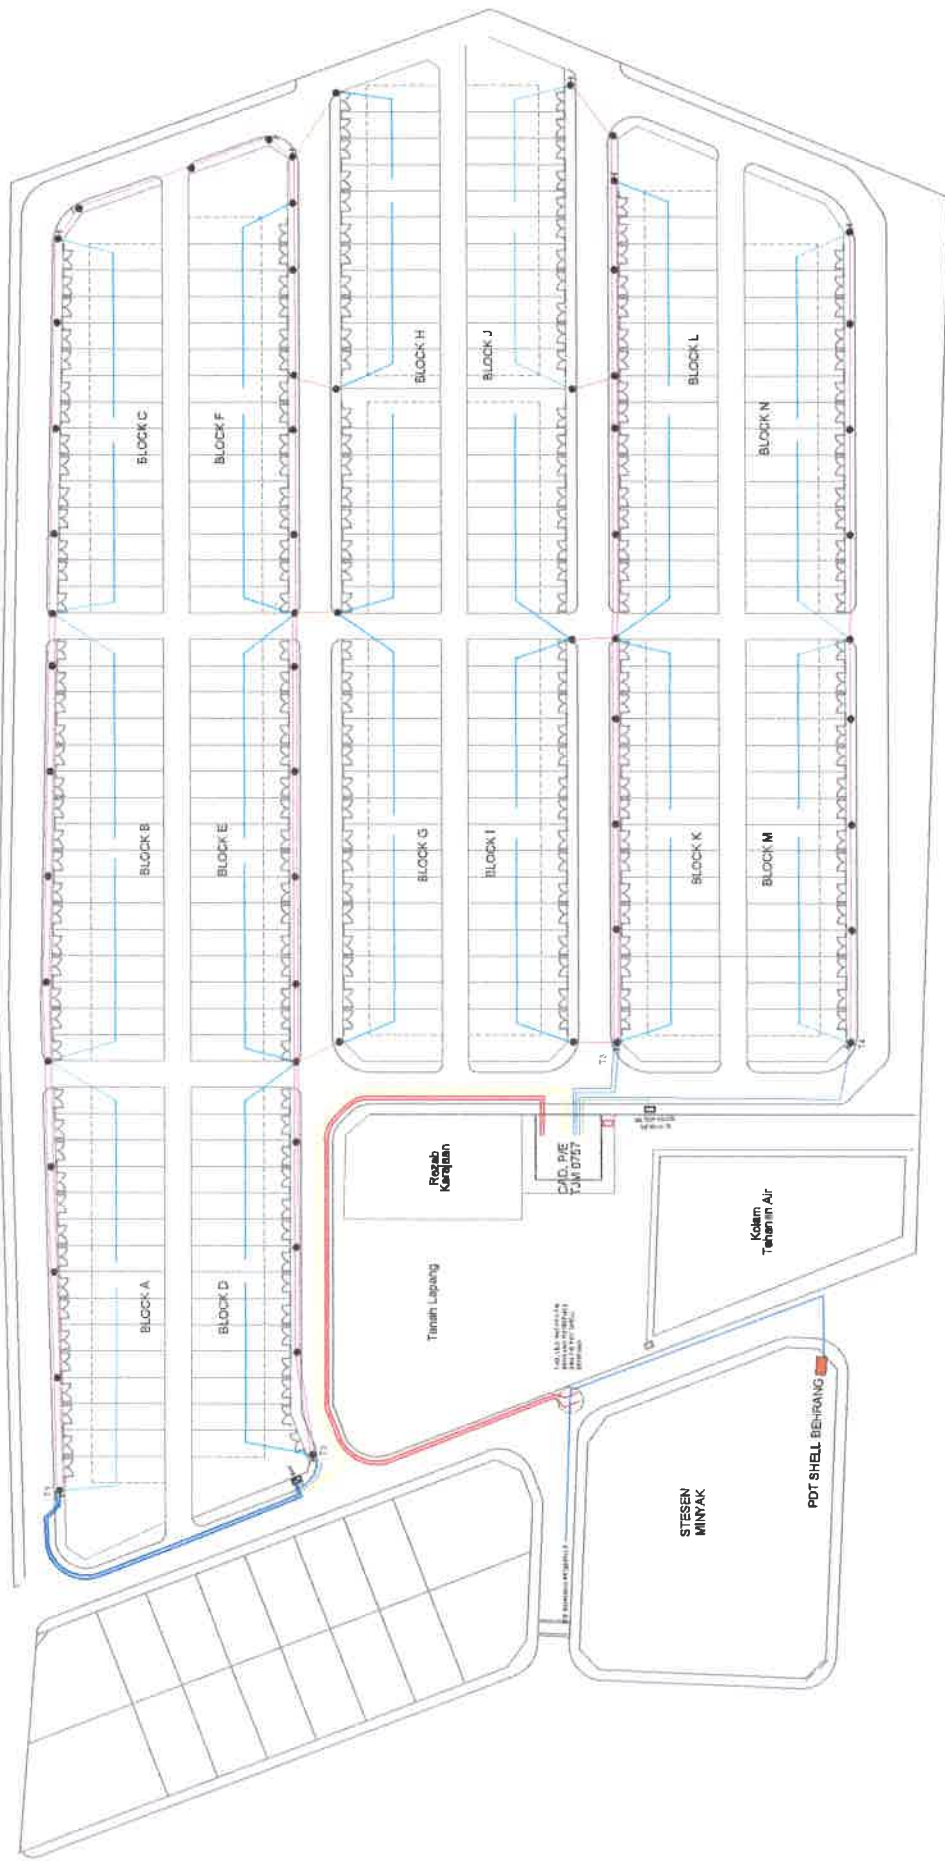

PETUNJUK

- | | |
|-------------------------------------|---------------------------------|
| — SEDIADA XLPE 240mmp, 3C, AL, 11kV | — CAD. ABC 3X95mmp, AI, 1kV |
| — CAD. XLPE 240mmp, 3C, AL, 11kV | — CAD. ABC 3X185mmp, AI, 1kV |
| — CAD. XLPE 25mmp, 4C, AL, 1kV | — CAD. PVC/PVC 4X35mmp, 1C, 1kV |
| — CAD. XLPE 300mmp, 4C, AL, 1kV | — CAD. TIANG 9m |
| — CAD. XLPE 185mmp, 4C, AL, 1kV | — CAD. SUB F/PILLAR 800A |

CAD. UMBANG TAMATAN/BIASA

	Kawasan : PETAK	District : Tg. MALIM
	No. Peta : D-TM-Cas-0757	
PEMOHONAN SEBALAH ELEKTRIK BAGI CADANGAN SKEMA PERUMAHAN YANG MENGANDUNGI :- 1. 218 UNIT RUMAH TERES 1 TINGKAT (PT 2370 - PT 2397) II. KOLAM TANAMAN AIR III. KAWASAN LAPANG IV. PENGUNCIAN ELEKTRIK (PT 2398A) V. DITAS LOT LAMA 12125 (DIN 160218B), SELUAS 15.16 (6.438 Hektar), BERHAK RESIDEN, MUKIM 15036, BERSEKUTAN MAMAK, BERSEKUTAN 15036, BERSEKUTAN BUKU LANG DEVELOPMENT.		
SUN BHD	Dibuatkan : PRANAY Disetujui : PHANIN	TARIKH : 20/06/2025 No. Laiting : 20/BEKALAN/TAMU/02687/25



CADANGAN LALUAN KABEL SECARA OPEN CUT SEPANJANG 120 M