
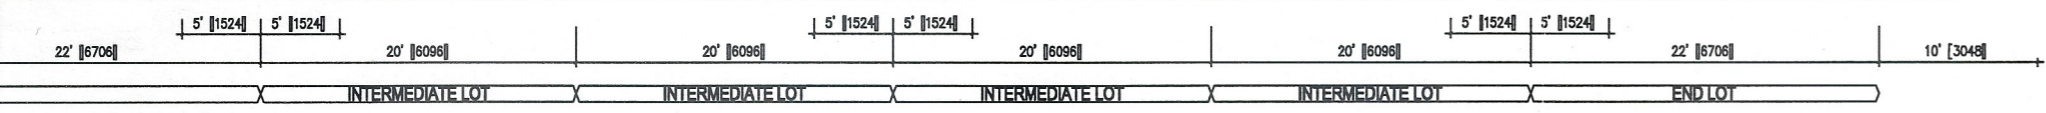


Pelan Tingkat Bawah

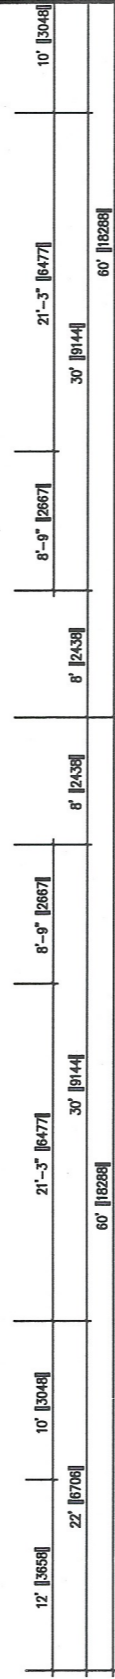

TITLE
RUMAH TERES KLUSTER 2 TINGKAT
 -PELAN TINGKAT BAWAH
 -TELEPHONE LAYOUT PLAN

PROJECT
 CADANGAN MEMBINA SKIM PERUMAHAN YANG MENDUNGKI :


- FASA 1**
- 1) 116 UNIT RUMAH TERES KLUSTER 2 TINGKAT DI PLOT 1 – PLOT 14, PLOT 43 – PLOT 70, PLOT 95 – PLOT 122, PLOT 149 – PLOT 178 & PLOT 211 – PLOT 226
 - 2) 2 UNIT PENCAWANG ELEKTRIK PADAT DI PLOT 227 – PLOT 228

- FASA 2**
- 1) 110 UNIT RUMAH TERES KLUSTER 2 TINGKAT DI PLOT 15–PLOT 42, PLOT 71–PLOT 94, PLOT 123–PLOT 148, PLOT 179– PLOT 210
 - 2) 1 UNIT PENCAWANG ELEKTRIK PADAT DI PLOT 229

DI ATAS SEBAHAGIAN LOT 15283, CHEMOR, MUKIM HULU KINTA, DAERAH KINTA, PERAK DARUL RIDZUAN UNTUK TETUAN :

FALIM DEVELOPMENT SDN. BHD.

APPROVED



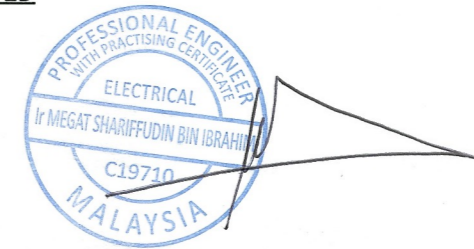


JURUTERA PERUNDING :
KYS PERUNDING KYS SDN. BHD.
 (Company no. 1278815-T)
 (MECHANICAL & ELECTRICAL CONSULTING ENGINEERS)
 UNIT NO. A-3-1, (3RD FLOOR),
 JALAN MEDAN IPOH 2,
 BANDAR BARU MEDAN IPOH,
 31400 IPOH, PERAK DARUL RIDZUAN.
 TEL : 05-5483322 & 05-5483399
 FAX : 05-5499250
 E-MAIL ADDRESS : perundingkys@gmail.com

CHECKED : MR.GOH DRAWN : NUR ZULAIKHA
 SCALE : N.T.S DATE : APR. 2021

DRAWING NO. FD/18-21/T2

19 APR 2021

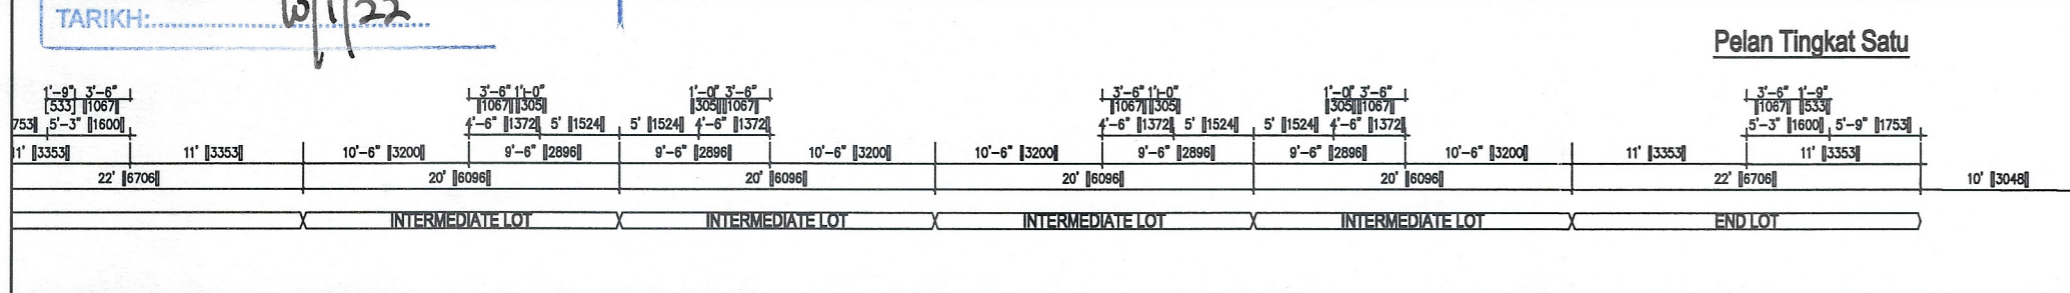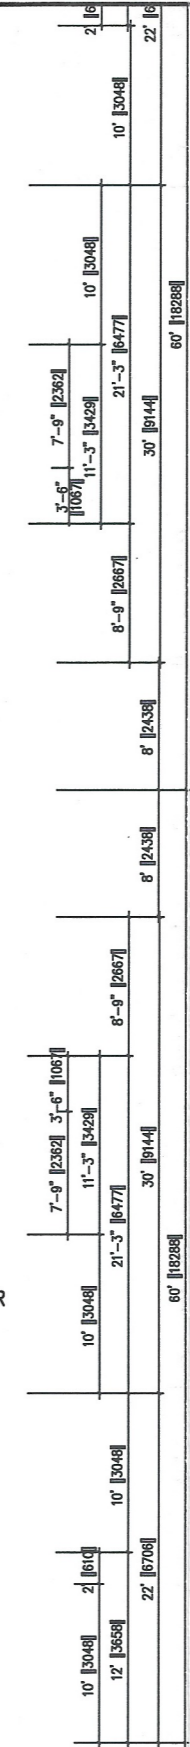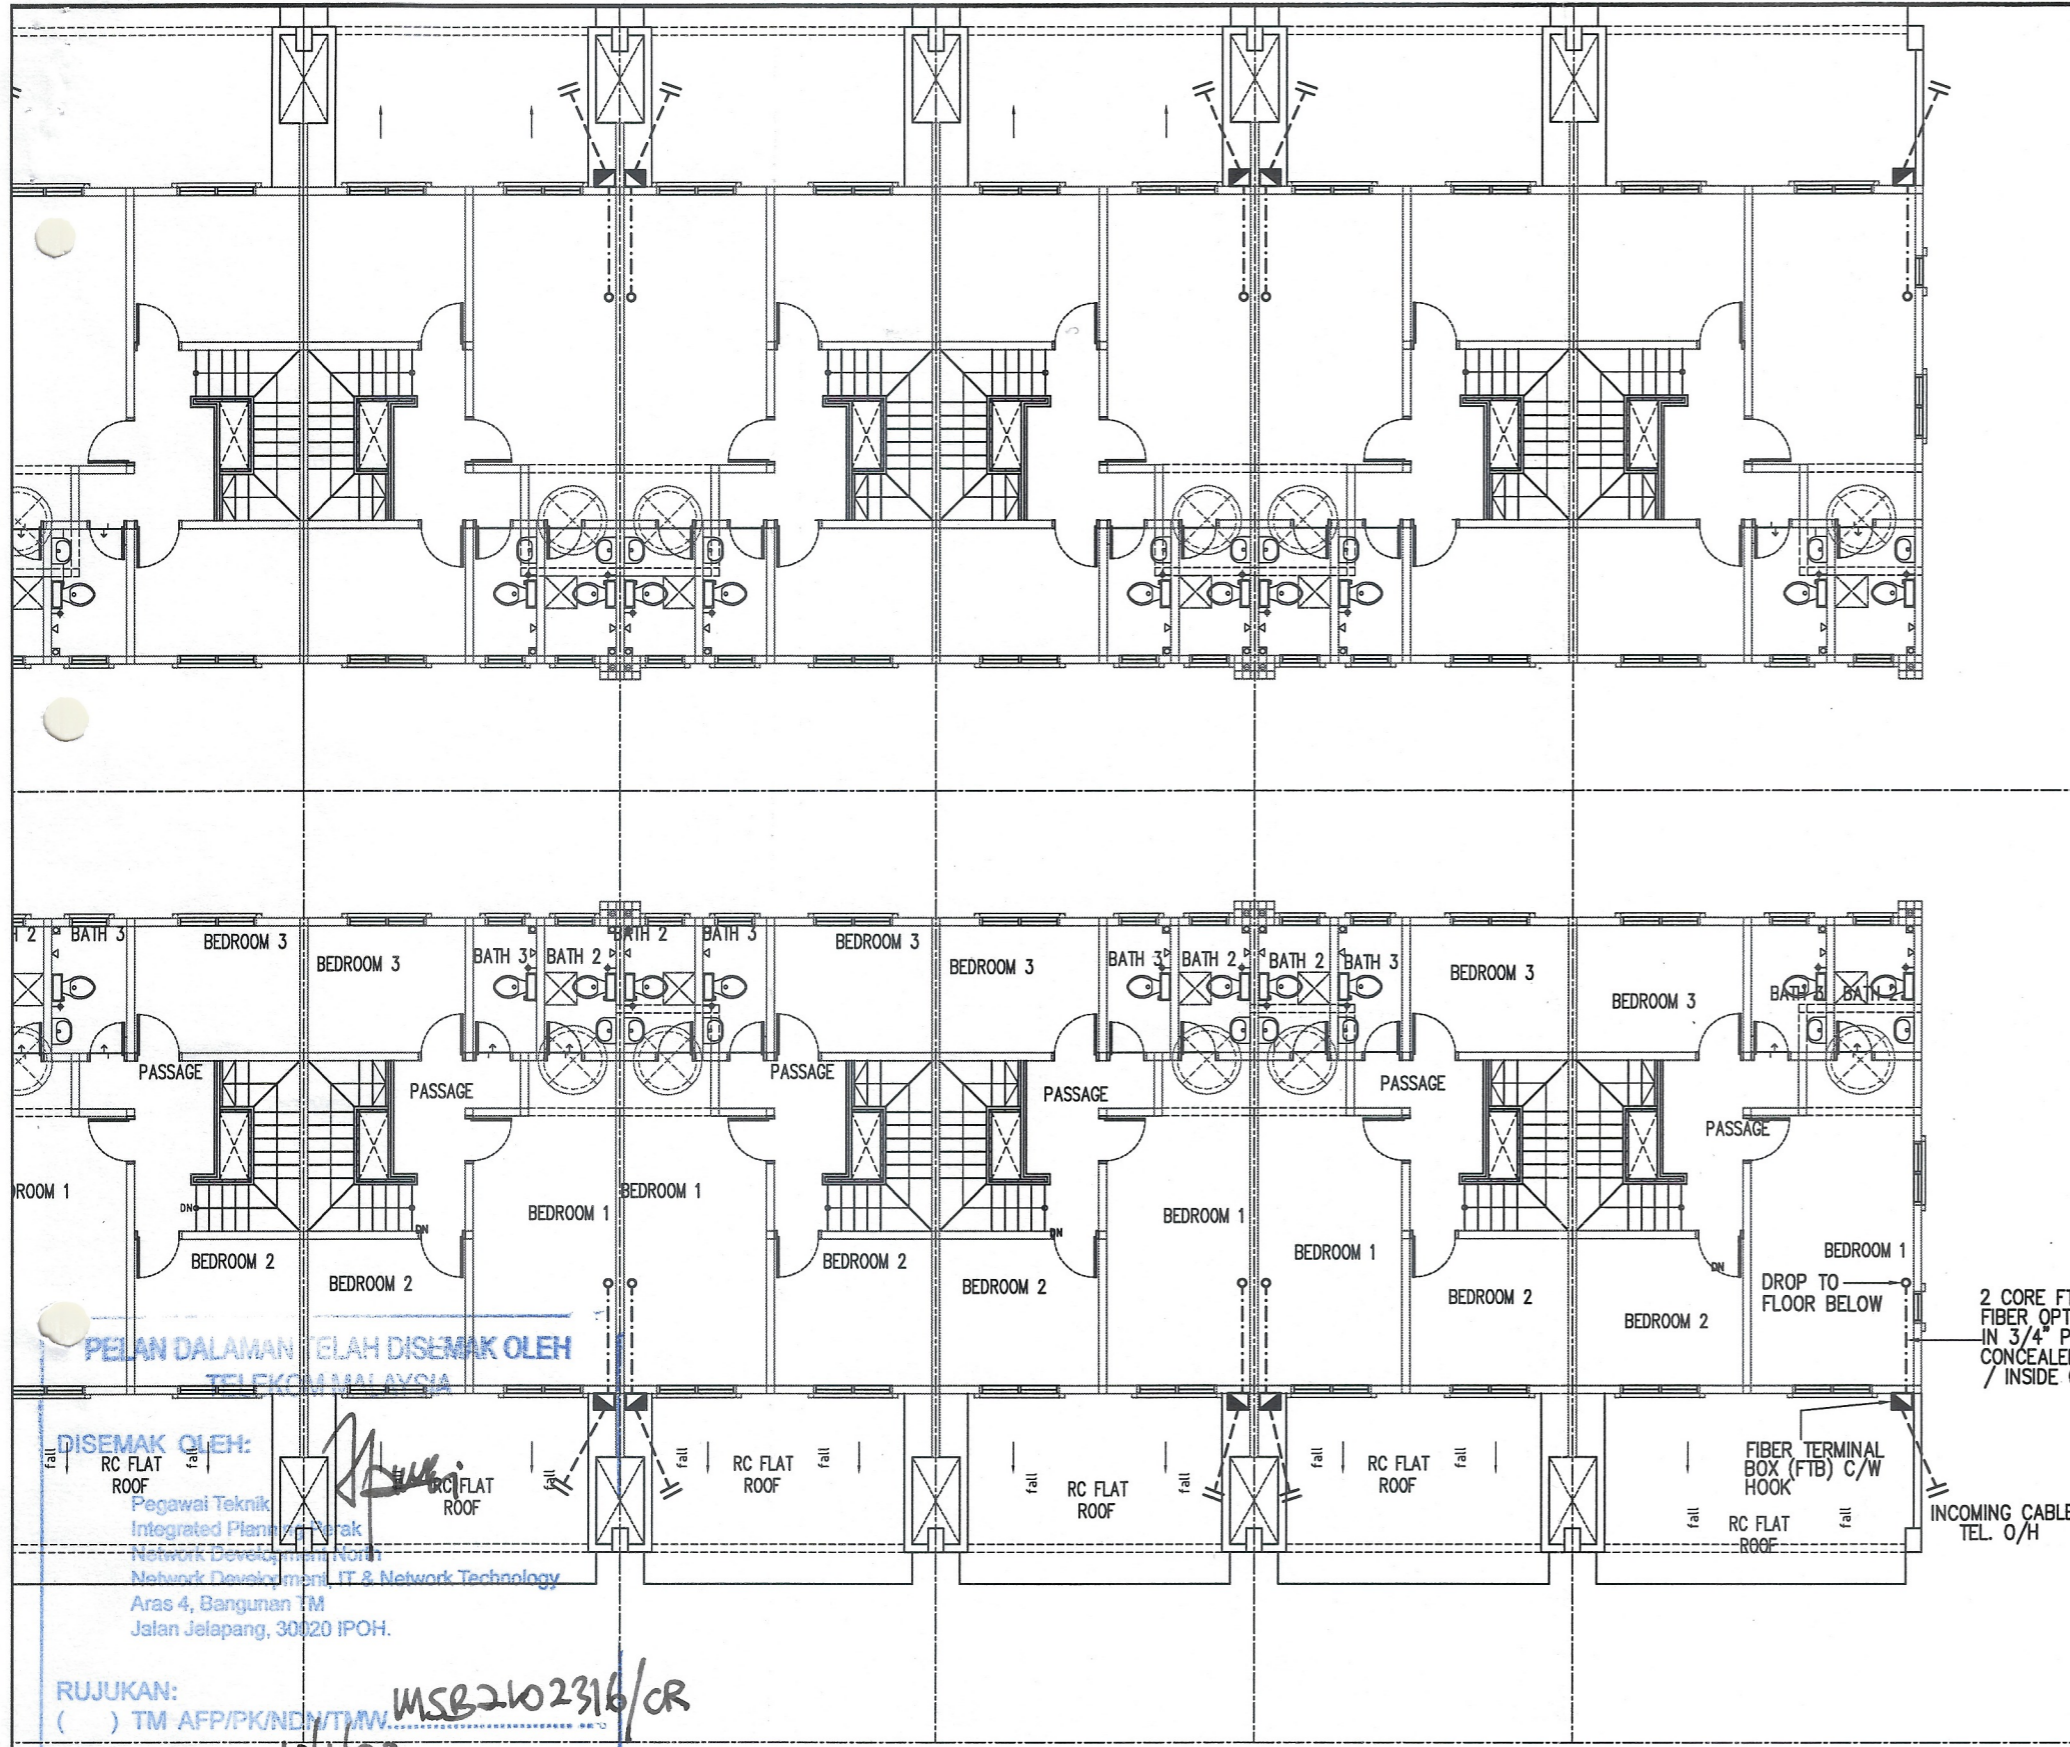

TITLE
RUMAH TERES KLUSTER 2 TINGKAT
 -PELAN TINGKAT SATU
 -TELEPHONE LAYOUT PLAN

PROJECT
 CADANGAN MEMBINA SKIM PERUMAHAN YANG MENGANDUNGI :


- FASA 1**
- 116 UNIT RUMAH TERES KLUSTER 2 TINGKAT DI PLOT 1 – PLOT 14, PLOT 43 – PLOT 70, PLOT 95 – PLOT 122, PLOT 149 – PLOT 178 & PLOT 211 – PLOT 226
 - 2 UNIT PENCAWANG ELEKTRIK PADAT DI PLOT 227 – PLOT 228

- FASA 2**
- 110 UNIT RUMAH TERES KLUSTER 2 TINGKAT DI PLOT 15–PLOT 42, PLOT 71–PLOT 94, PLOT 123–PLOT 148, PLOT 179– PLOT 210
 - 1 UNIT PENCAWANG ELEKTRIK PADAT DI PLOT 229

DI ATAS SEBAHAGIAN LOT 15283, CHEMOR, MUKIM HULU KINTA, DAERAH KINTA, PERAK DARUL RIDZUAN UNTUK TETUAN :

FALIM DEVELOPMENT SDN. BHD.

APPROVED

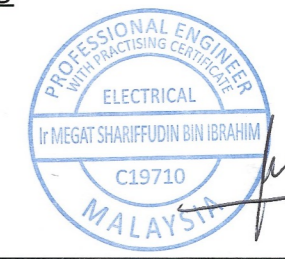

JURUTERA PERUNDING :

KYS PERUNDING KYS SDN. BHD.
 (Company no. 1278815-T)
 (MECHANICAL & ELECTRICAL CONSULTING ENGINEERS)

UNIT NO. A-3-1, (3RD FLOOR),
 JALAN MEDAN IPOH 2,
 BANDAR BARU MEDAN IPOH,
 31400 IPOH, PERAK DARUL RIDZUAN.
 TEL : 05-5483322 & 05-5483399
 FAX : 05-5499250
 E-MAIL ADDRESS : perundingkys@gmail.com

CHECKED : MR.GOH DRAWN : NUR ZULAIKHA
 SCALE : N.T.S DATE : APR. 2021
 DRAWING NO. FD/18-21/T3


19 APR 2021

PELAN DALAMAN TELAH DISEMAK OLEH
 TELEKOM MALAYSIA

DISEMAK OLEH:
 RC FLAT ROOF
 Pegawai Teknik
 Integrated Planning Perak
 Network Services, IT & Network Technology
 Aras 4, Bangunan TM
 Jalan Jelapang, 30020 IPOH.

RUJUKAN:
 () TM AFP/PK/ND/T/MW. MSB2102316/CR

TARIKH: 10/1/22

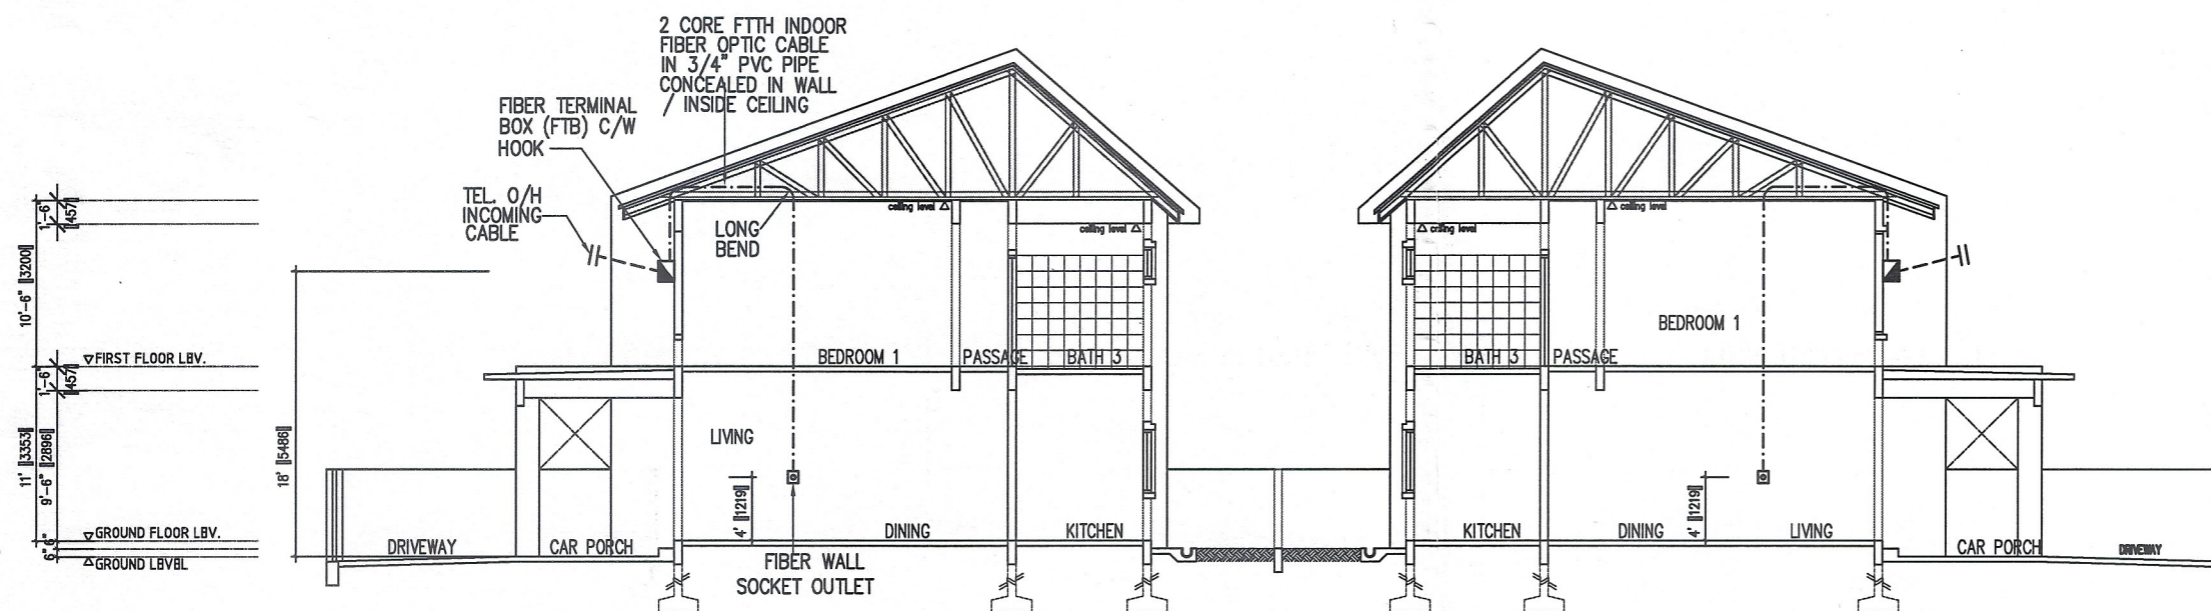

Keratan B-B

PELAN DALAMAN TELAH DISEMAK OLEH TELEKOM MALAYSIA

DISEMAK OLEH: *[Signature]*

Pegawai Teknik
Integrated Planning Perak
Network Development North
Network Development, IT & Network Technology
Aras 4, Bangunan TM
Jalan Jelapang, 30020 IPOH.

RUJUKAN:
() TM AFP/PK/NDN/TMW

TARIKH: 10/1/22

MSB2102316/CR

TITLE
RUMAH TERES KLUSTER 2 TINGKAT
-SECTION B-B
-TELEPHONE LAYOUT PLAN

PROJECT
CADANGAN MEMBINA SKIM PERUMAHAN YANG MENGANDUNGI :

- FASA 1
- 116 UNIT RUMAH TERES KLUSTER 2 TINGKAT DI PLOT 1 – PLOT 14, PLOT 43 – PLOT 70, PLOT 95 – PLOT 122, PLOT 149 – PLOT 178 & PLOT 211 – PLOT 226
 - 2 UNIT PENCAWANG ELEKTRIK PADAT DI PLOT 227 – PLOT 228

- FASA 2
- 110 UNIT RUMAH TERES KLUSTER 2 TINGKAT DI PLOT 15–PLOT 42, PLOT 71–PLOT 94, PLOT 123–PLOT 148, PLOT 179– PLOT 210
 - 1 UNIT PENCAWANG ELEKTRIK PADAT DI PLOT 229

DI ATAS SEBAHAGIAN LOT 15283, CHEMOR, MUKIM HULU KINTA, DAERAH KINTA, PERAK DARUL RIDZUAN UNTUK TETUAN :
FALIM DEVELOPMENT SDN. BHD.

APPROVED

JURUTERA PERUNDING :
KYS PERUNDING KYS SDN. BHD.
(Company no. 1278815-T)
(MECHANICAL & ELECTRICAL CONSULTING ENGINEERS)
UNIT NO. A-3-1, (3RD FLOOR),
JALAN MEDAN IPOH 2,
BANDAR BARU MEDAN IPOH,
31400 IPOH, PERAK DARUL RIDZUAN.
TEL : 05-5483322 & 05-5483399
FAX : 05-5499250
E-MAIL ADDRESS : perundingkys@gmail.com

CHECKED : MR.GOH	DRAWN : NUR ZULAIKHA
SCALE : N.T.S	DATE : APR. 2021
DRAWING NO. FD/18-21/T4	

19 APR 2021