



















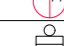




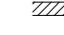


These drawings and details are and shall remain the property of TT dotCom Sdn Bhd. Both are issued in strict confidence and shall not be reproduced, copied or used in any manner without specific written permission from the owner.

LEGEND

-  = EXISTING TDC MANHOLE
-  = PROPOSED MANHOLE JRC7
-  = CONNECTOR PORT 1
-  = CONNECTOR PORT 2
-  = CONNECTOR PORT 3
-  = CONNECTOR PORT 4
-  = EXISTING DUCT ROUTE
-  = OPENCUT
-  = MICROTRENCHING
-  = HDD
-  = SUB BOX
-  = PVC DUCT
-  = HIDDEN DRAIN
-  = PROPOSED POLE
-  = VISIBLE DRAIN
-  = TREES AND PLANTS

SCHEDULE OF QUANTITY

SYMBOL	DESCRIPTION	QTY.
2W/4W	2 WAY OR 4 WAY DUCT	-
GI	RIVER CROSSING 100mm	-
PVC	PVC DUCT	-
	PROPOSED MANHOLE JRC7	-
	TOTAL PROPOSED SUBBOX	-
	TOTAL PROPOSED ENDBOX	-
	TOTAL PROPOSED HUBBOX	-
	TOTAL PROPOSED POLE	-
	TOTAL PROP. DUCT RISER 4"	-
	OPENCUT	-
	MICROTRENCHING	-
	HDD	-

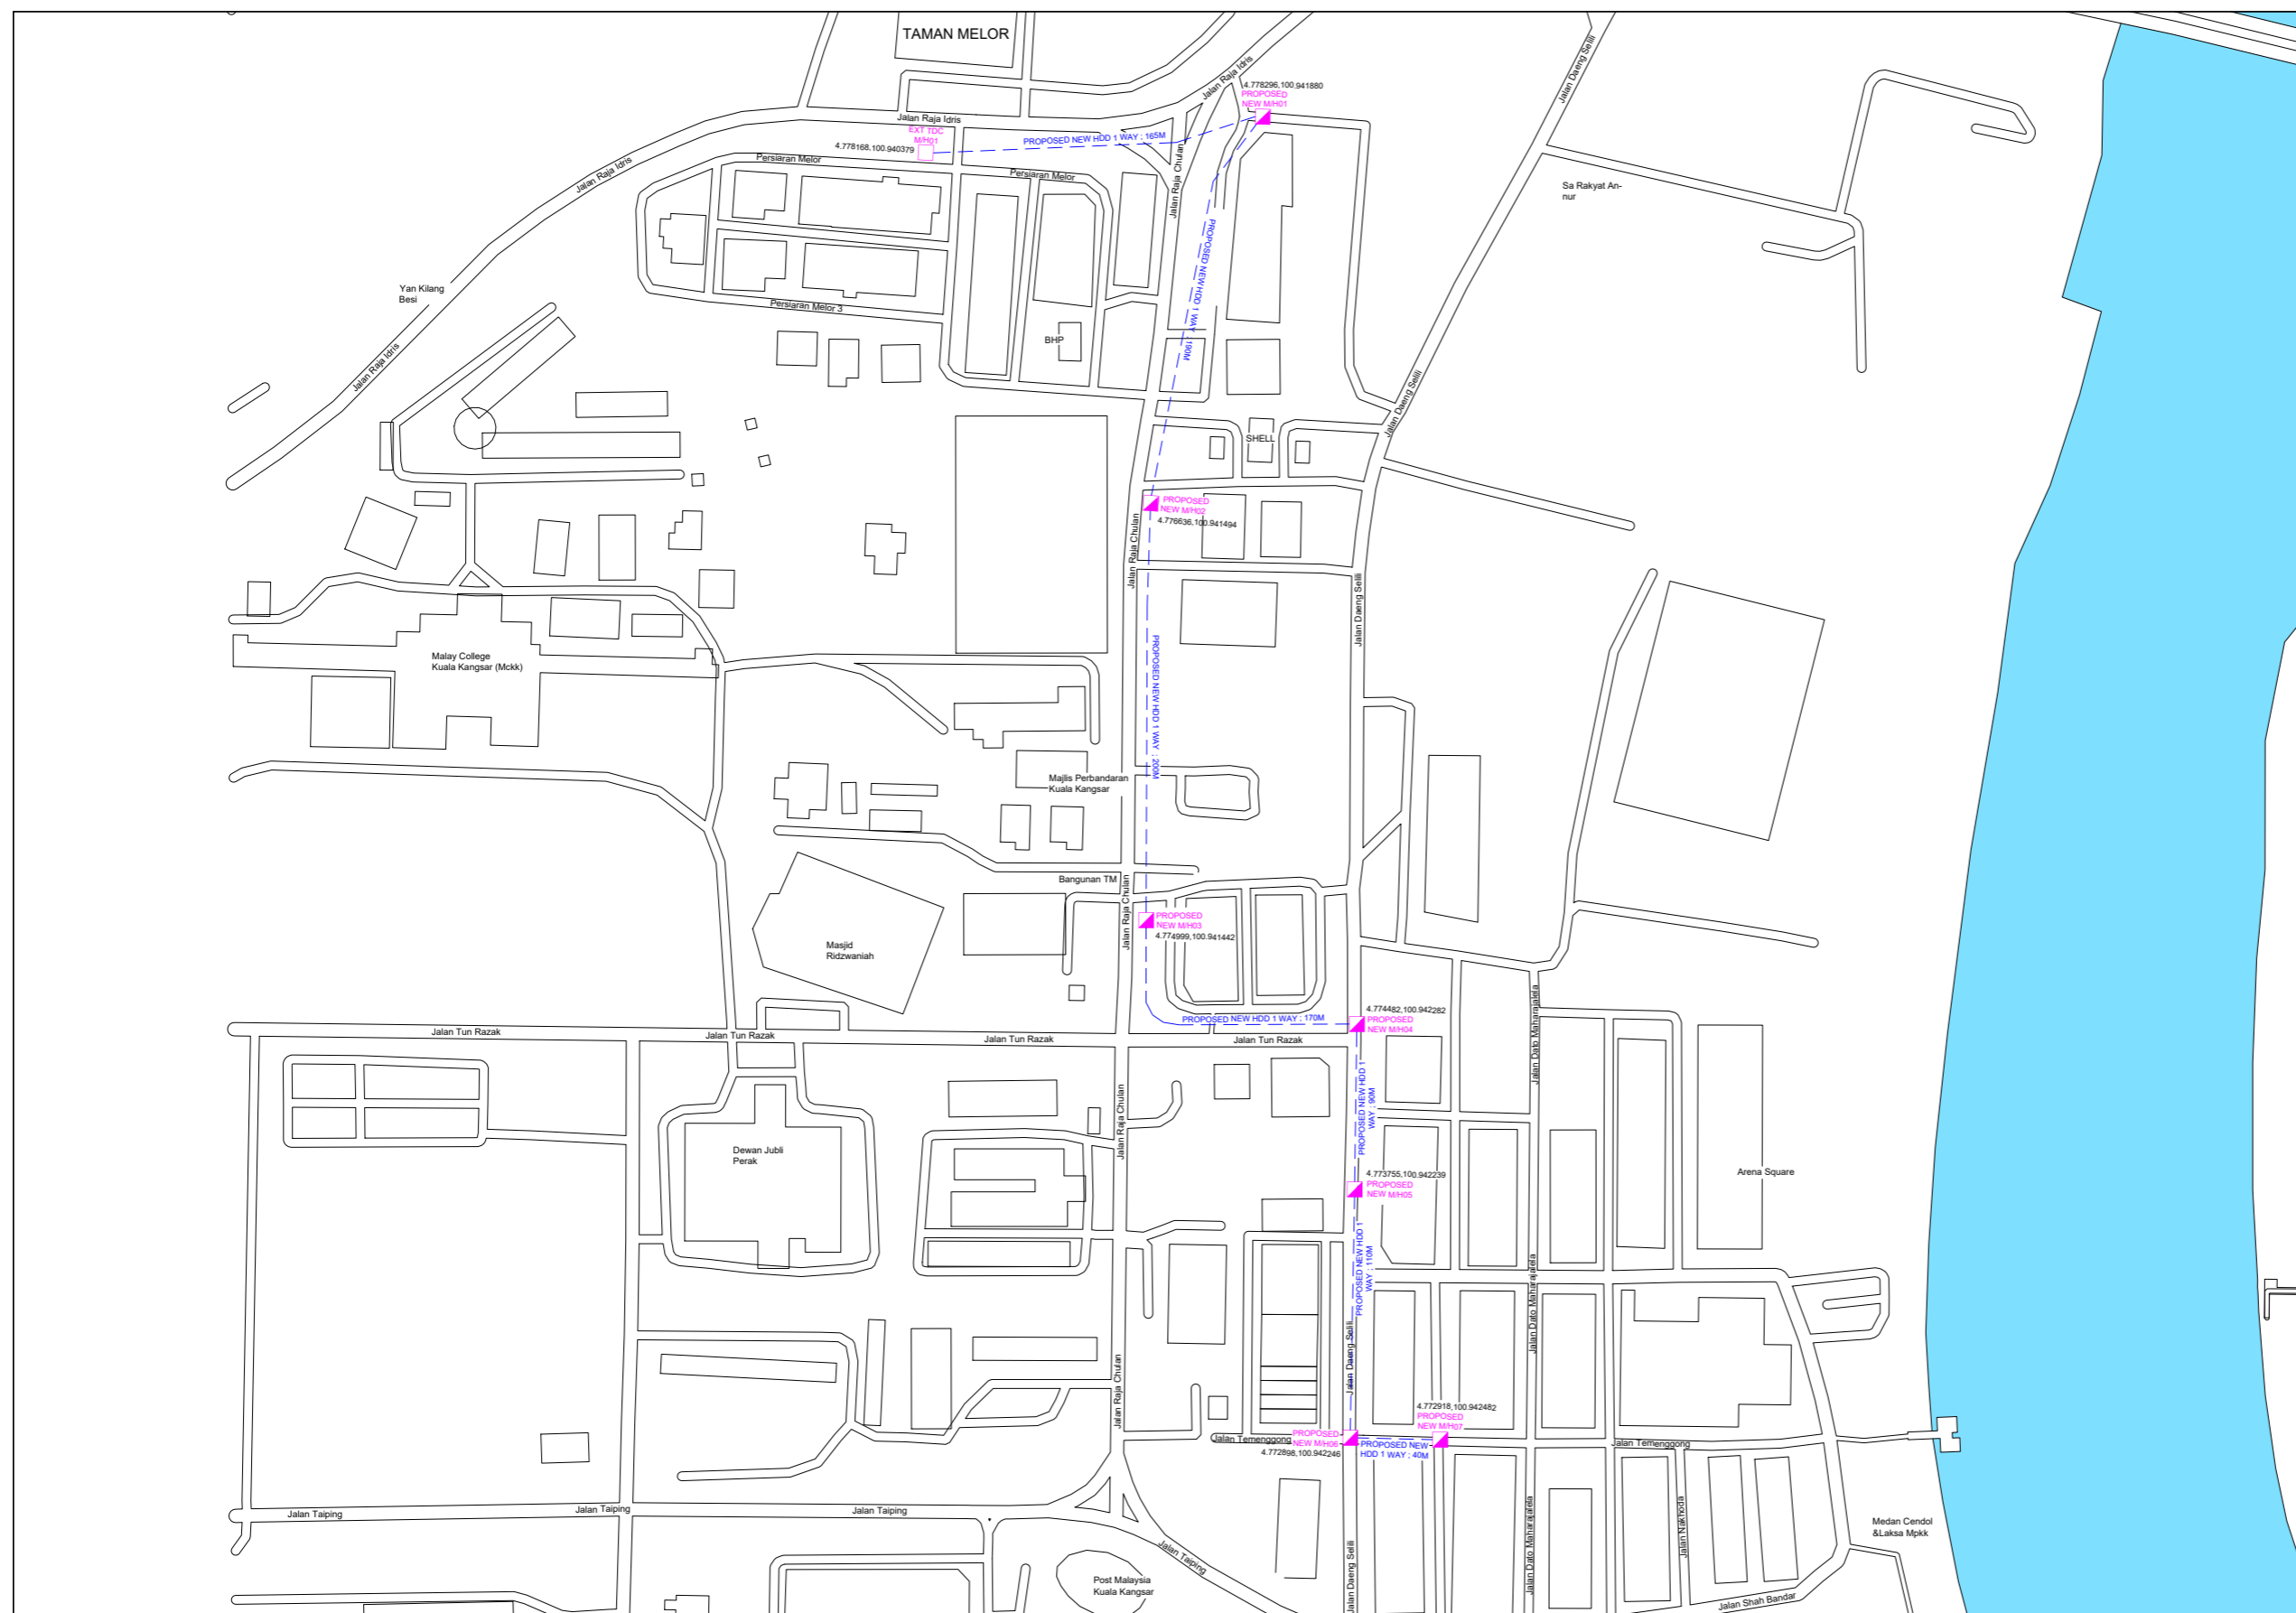

REV. NO.	REV. DATE	DESCRIPTION:

**NEXUSCORP**  
**NEXUSCORPGROUP SDN. BHD.**  
 No.14-1,Jalan Keluli 7 /109,  
 Kawasan Perindustrian,Seksyen 7,  
 40000 Shah Alam,Selangor

**time™**  
**TT dotCom Sdn Bhd (52371-A)**  
 Jalan Majistret U1/26,  
 Hicom Glenmarie Industrial Park,  
 40150, Shah Alam, Selangor, Darul Ehsan, Malaysia.

PROJECT TITLE:  
**DRAWING OUTSIDE PLAN FOR SPUR FOR SDU**

DRAWING TITLE:  
**PROPOSED SPUR FOR KUALA KANGSAR PH05**

DRAWING NO: TTdC 0000001 0000 0 SHEET NO:

DRAWING SCALE: NTS	DRAWING UNITS: METER
PREPARED BY:	INITIAL & DATE:
DESIGNED BY:	INITIAL & DATE:
CHECKED BY:	INITIAL & DATE:
APPROVED BY:	INITIAL & DATE: