


PAGE	1
DESCRIPTION	Distance (mtr)
New Civil Distance	4,585m
Existing Civil Distance	460m
Cable Distance	5,675m
Total Cable Distance	5,675m
No of MH Installed	20
No of Existing MH	6
Total No of MH	26
No of Joint	2
Total No of Joint	2


Prepared :

KS IT Solutions:

Legends :

- Existing Fiber Route
- - - New Fiber Route

	Contractor:	Approved By:	Central	Scale : N.T.S	Exchange Area :	Sheet : 1
		Contractor:	Project Information Project Title: PTTC Data Center to Klemeru - Perak Phase 1 PO Number: PO Distance:			
		KS IT Solutions:	Drawing No : KSIT/PERAK/IPOH/FIBER/01			

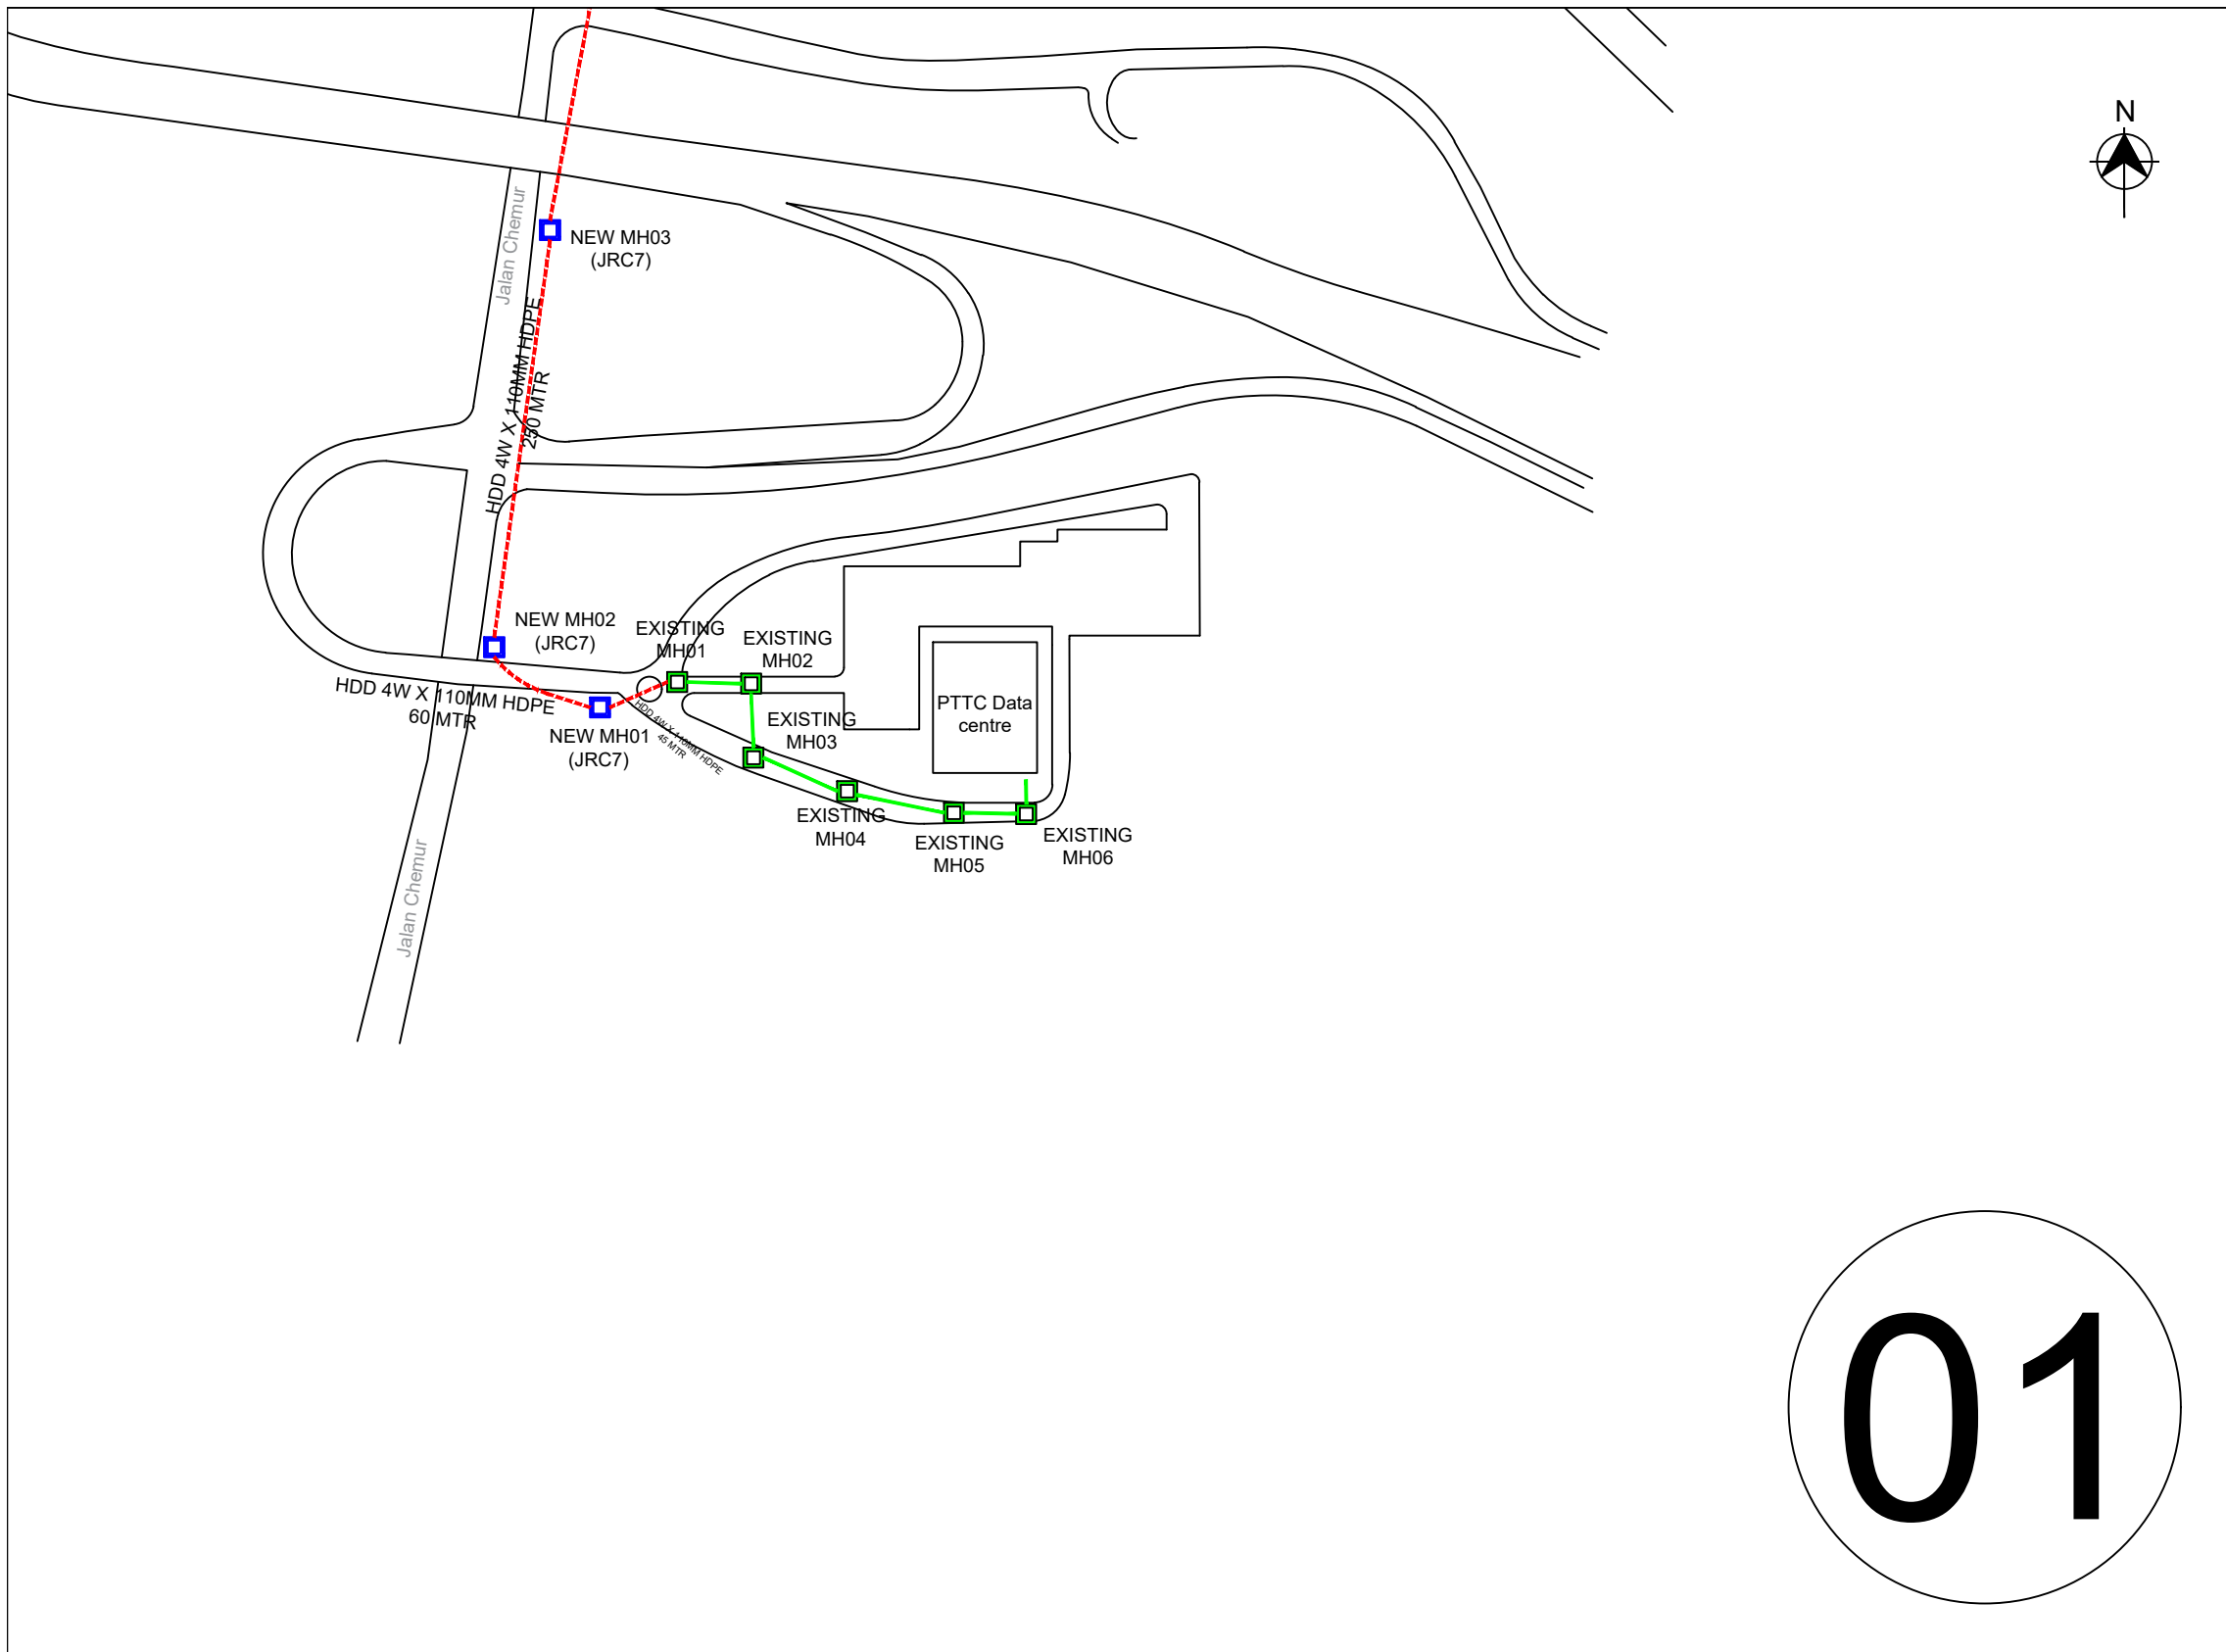

01

PAGE	2
DESCRIPTION	Distance (mtr)
New Civil Distance	355m
Existing Civil Distance	460m
Cable Distance	-
Total Cable Distance	-
No of MH Installed	3
No of Existing MH	6
Total No of MH	9
No of Joint	-
Total No of Joint	-


Prepared :


KS IT Solutions:

Legends :

	Existing Fiber Route
	New Fiber Route

	Contractor:	Approved By:	Central	Scale : N.T.S	Exchange Area :	Sheet : 1
		Contractor:	Project Information Project Title: PTTC Data Center to Klemeru - Perak Phase 1 PO Number: PO Distance:			
		KS IT Solutions:	Drawing No : KSIT/PERAK/IPOH/FIBER/01			

# 02

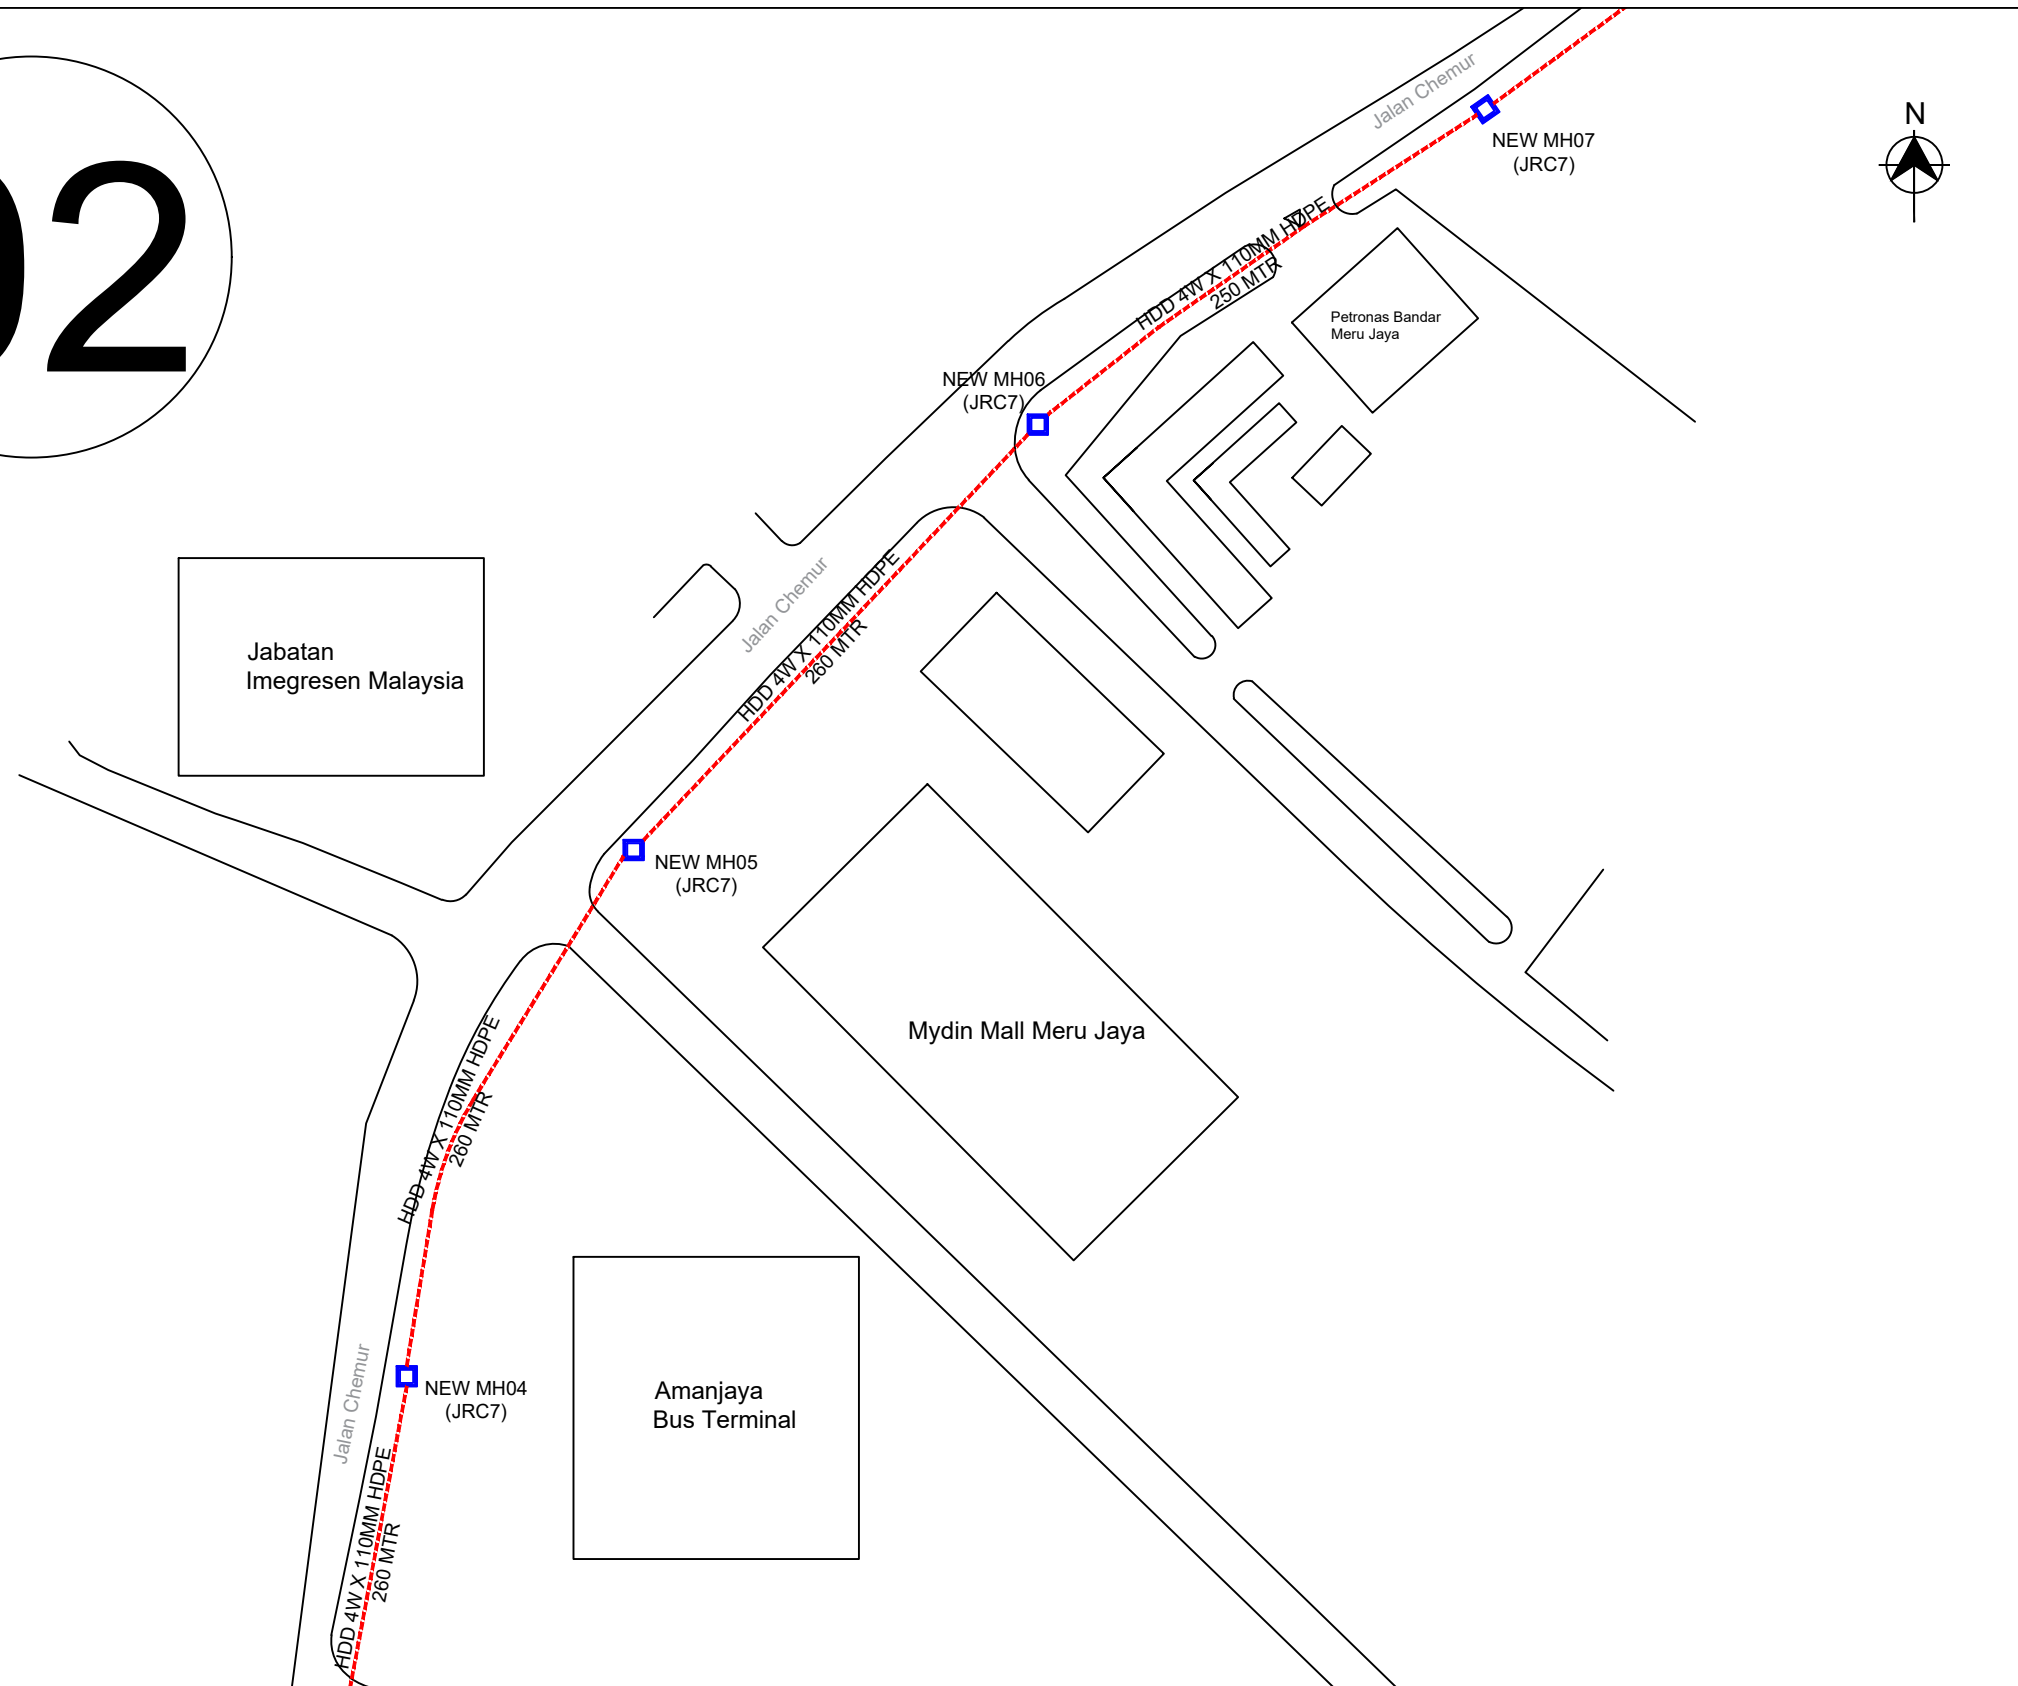

PAGE	3
DESCRIPTION	Distance (mtr)
New Civil Distance	1,030m
Existing Civil Distance	-
Cable Distance	-
Total Cable Distance	-
No of MH Installed	4
No of Existing MH	-
Total No of MH	4
No of Joint	-
Total No of Joint	-

Prepared :


KS IT Solutions:

Legends :

	Existing Fiber Route
	New Fiber Route

	Contractor:	Approved By:	Central	Scale : N.T.S	Exchange Area :	Sheet : 1
		Contractor:	Project Information Project Title: PTTC Data Center to Klemeru - Perak Phase 1 PO Number: PO Distance:			
		KS IT Solutions:	Drawing No : KSIT/PERAK/IPOH/FIBER/01			

# 03

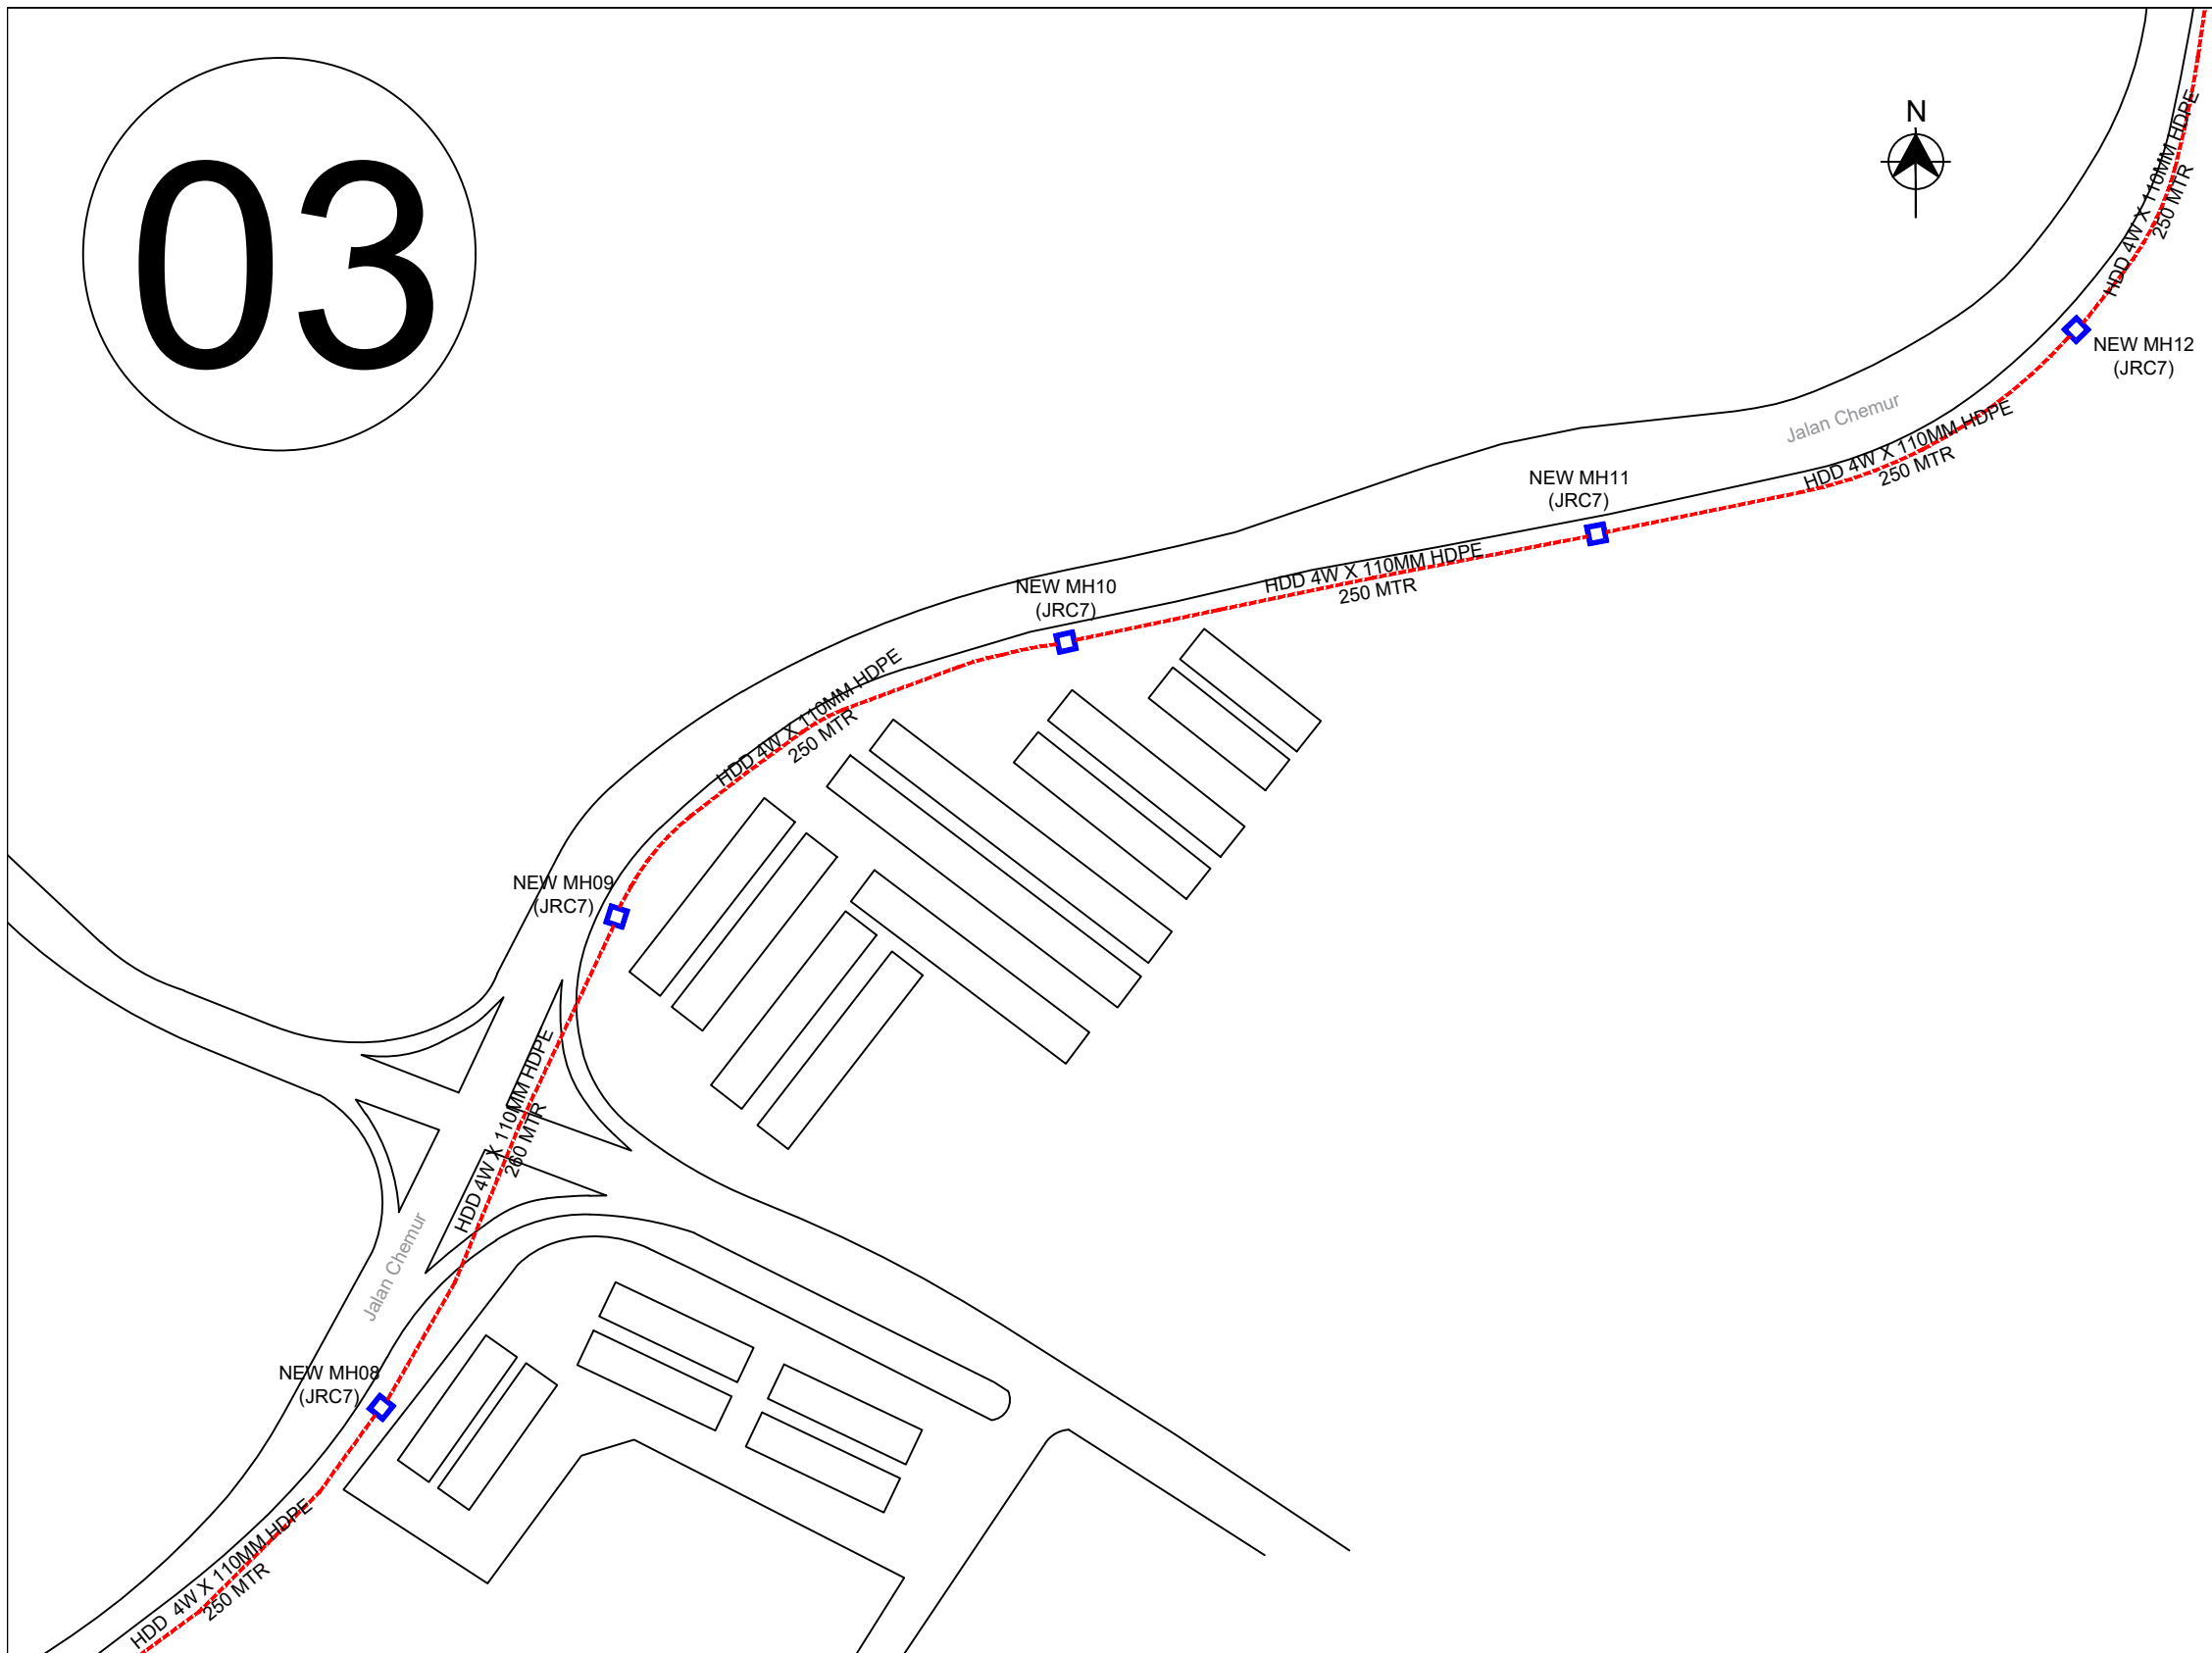

PAGE	4
DESCRIPTION	Distance (mtr)
New Civil Distance	1,510m
Existing Civil Distance	-
Cable Distance	-
Total Cable Distance	-
No of MH Installed	5
No of Existing MH	-
Total No of MH	5
No of Joint	-
Total No of Joint	-

Prepared :


KS IT Solutions:

Legends :

	Existing Fiber Route
	New Fiber Route

	Contractor:	Approved By:	Central	Scale : N.T.S	Exchange Area :	Sheet : 1
		Contractor:	Project Information Project Title: PTTC Data Center to Klemeru - Perak Phase 1 PO Number: PO Distance:			
		KS IT Solutions:	Drawing No : KSIT/PERAK/IPOH/FIBER/01			

# 04

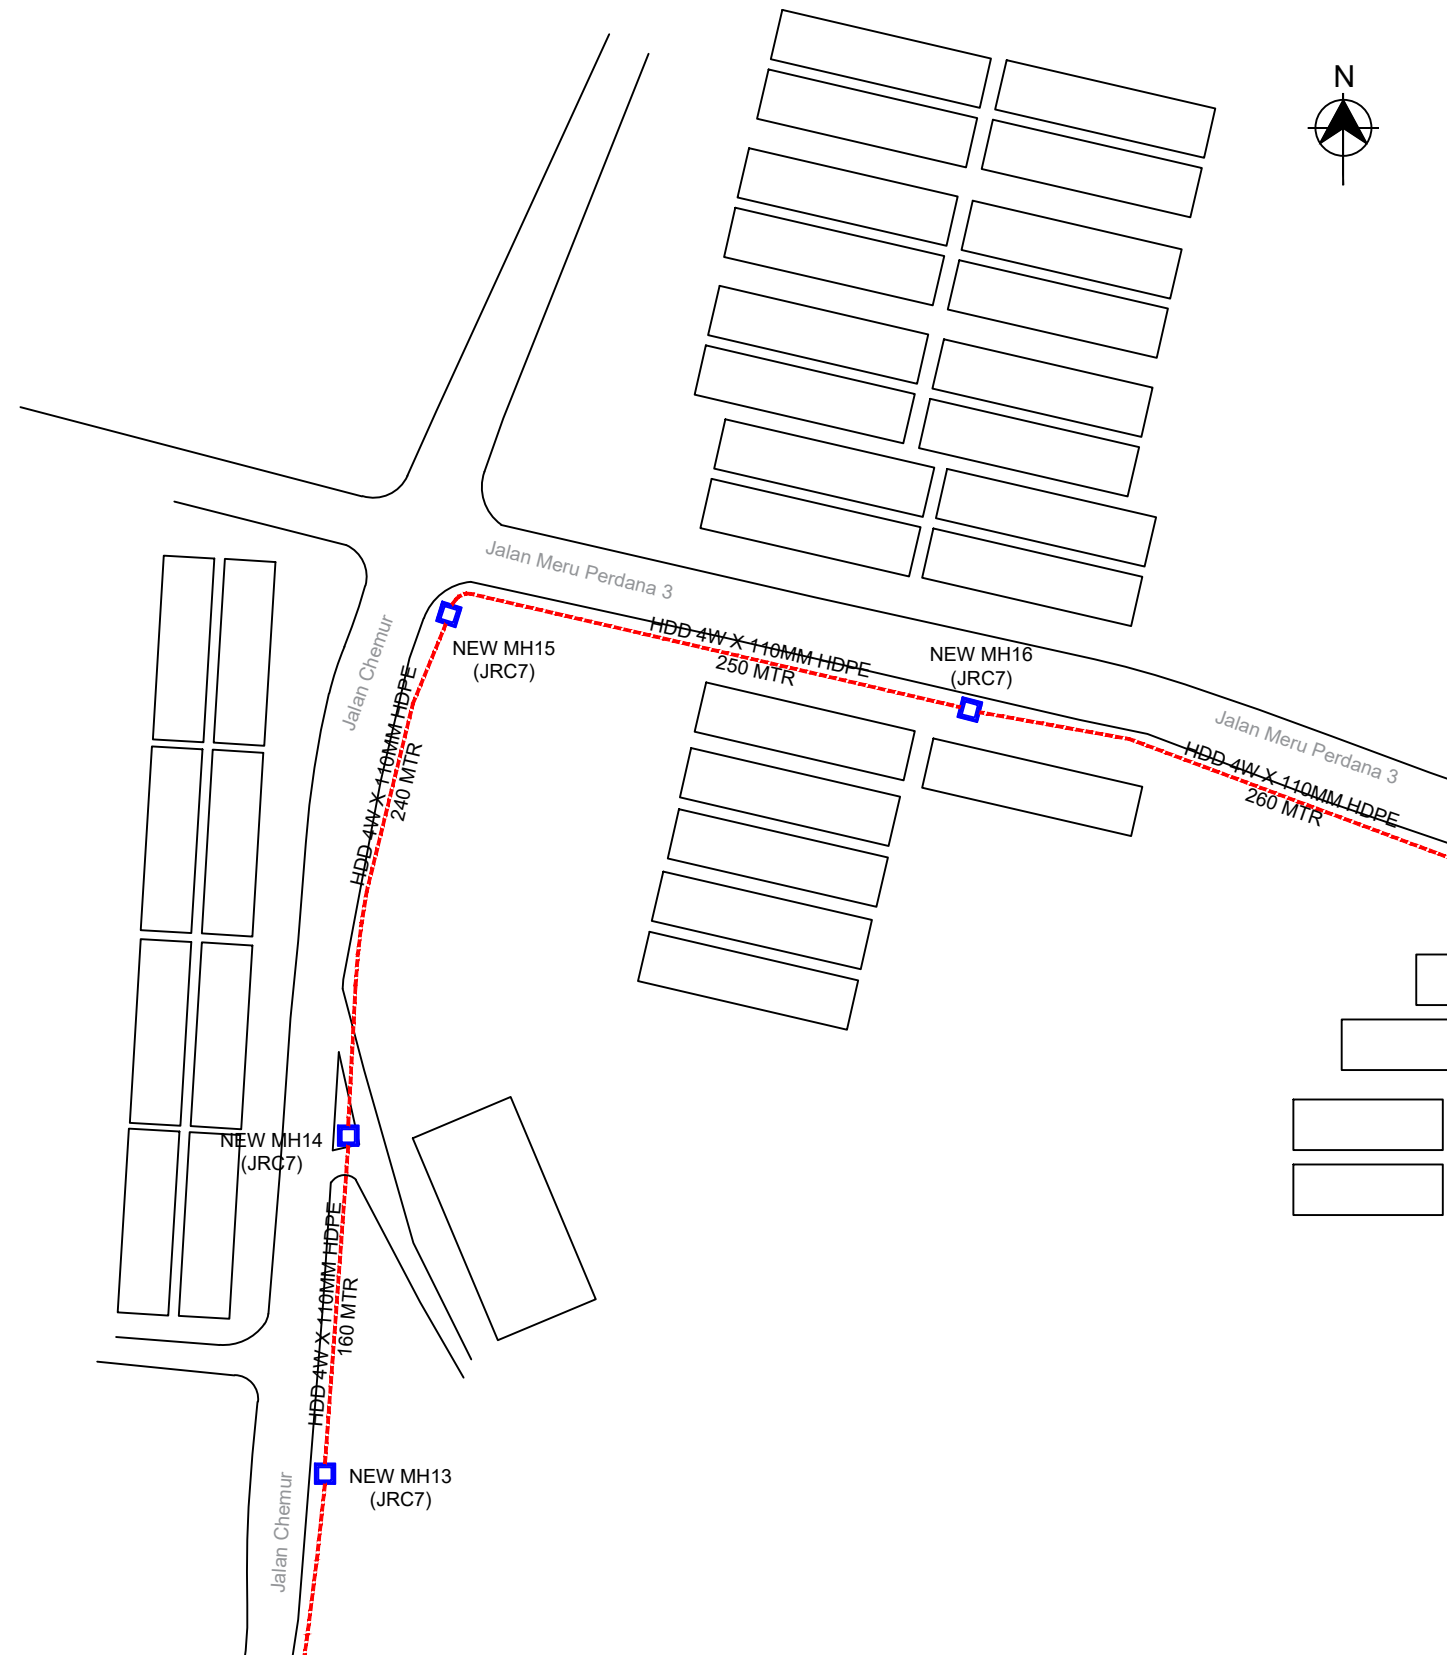


PAGE	5
DESCRIPTION	Distance (mtr)
New Civil Distance	910m
Existing Civil Distance	-
Cable Distance	-
Total Cable Distance	-
No of MH Installed	4
No of Existing MH	-
Total No of MH	4
No of Joint	-
Total No of Joint	-

Prepared :

KS IT Solutions:


Legends :

- Existing Fiber Route
- - - - New Fiber Route

 <b>KS IT SOLUTIONS</b> <small>SDN. BHD.</small>	Contractor:	Approved By:	Central	Scale : N.T.S	Exchange Area :	Sheet : 1
		Contractor:	Project Information			
		KS IT Solutions:	Project Title: PTTC Data Center to Klemeru - Perak Phase 1			
			PO Number:			
			PO Distance:			
			Drawing No : KSIT/PERAK/IPOH/FIBER/01			

PAGE	6
DESCRIPTION	Distance (mtr)
New Civil Distance	560m
Existing Civil Distance	-
Cable Distance	-
Total Cable Distance	-
No of MH Installed	4
No of Existing MH	-
Total No of MH	4
No of Joint	-
Total No of Joint	-

05

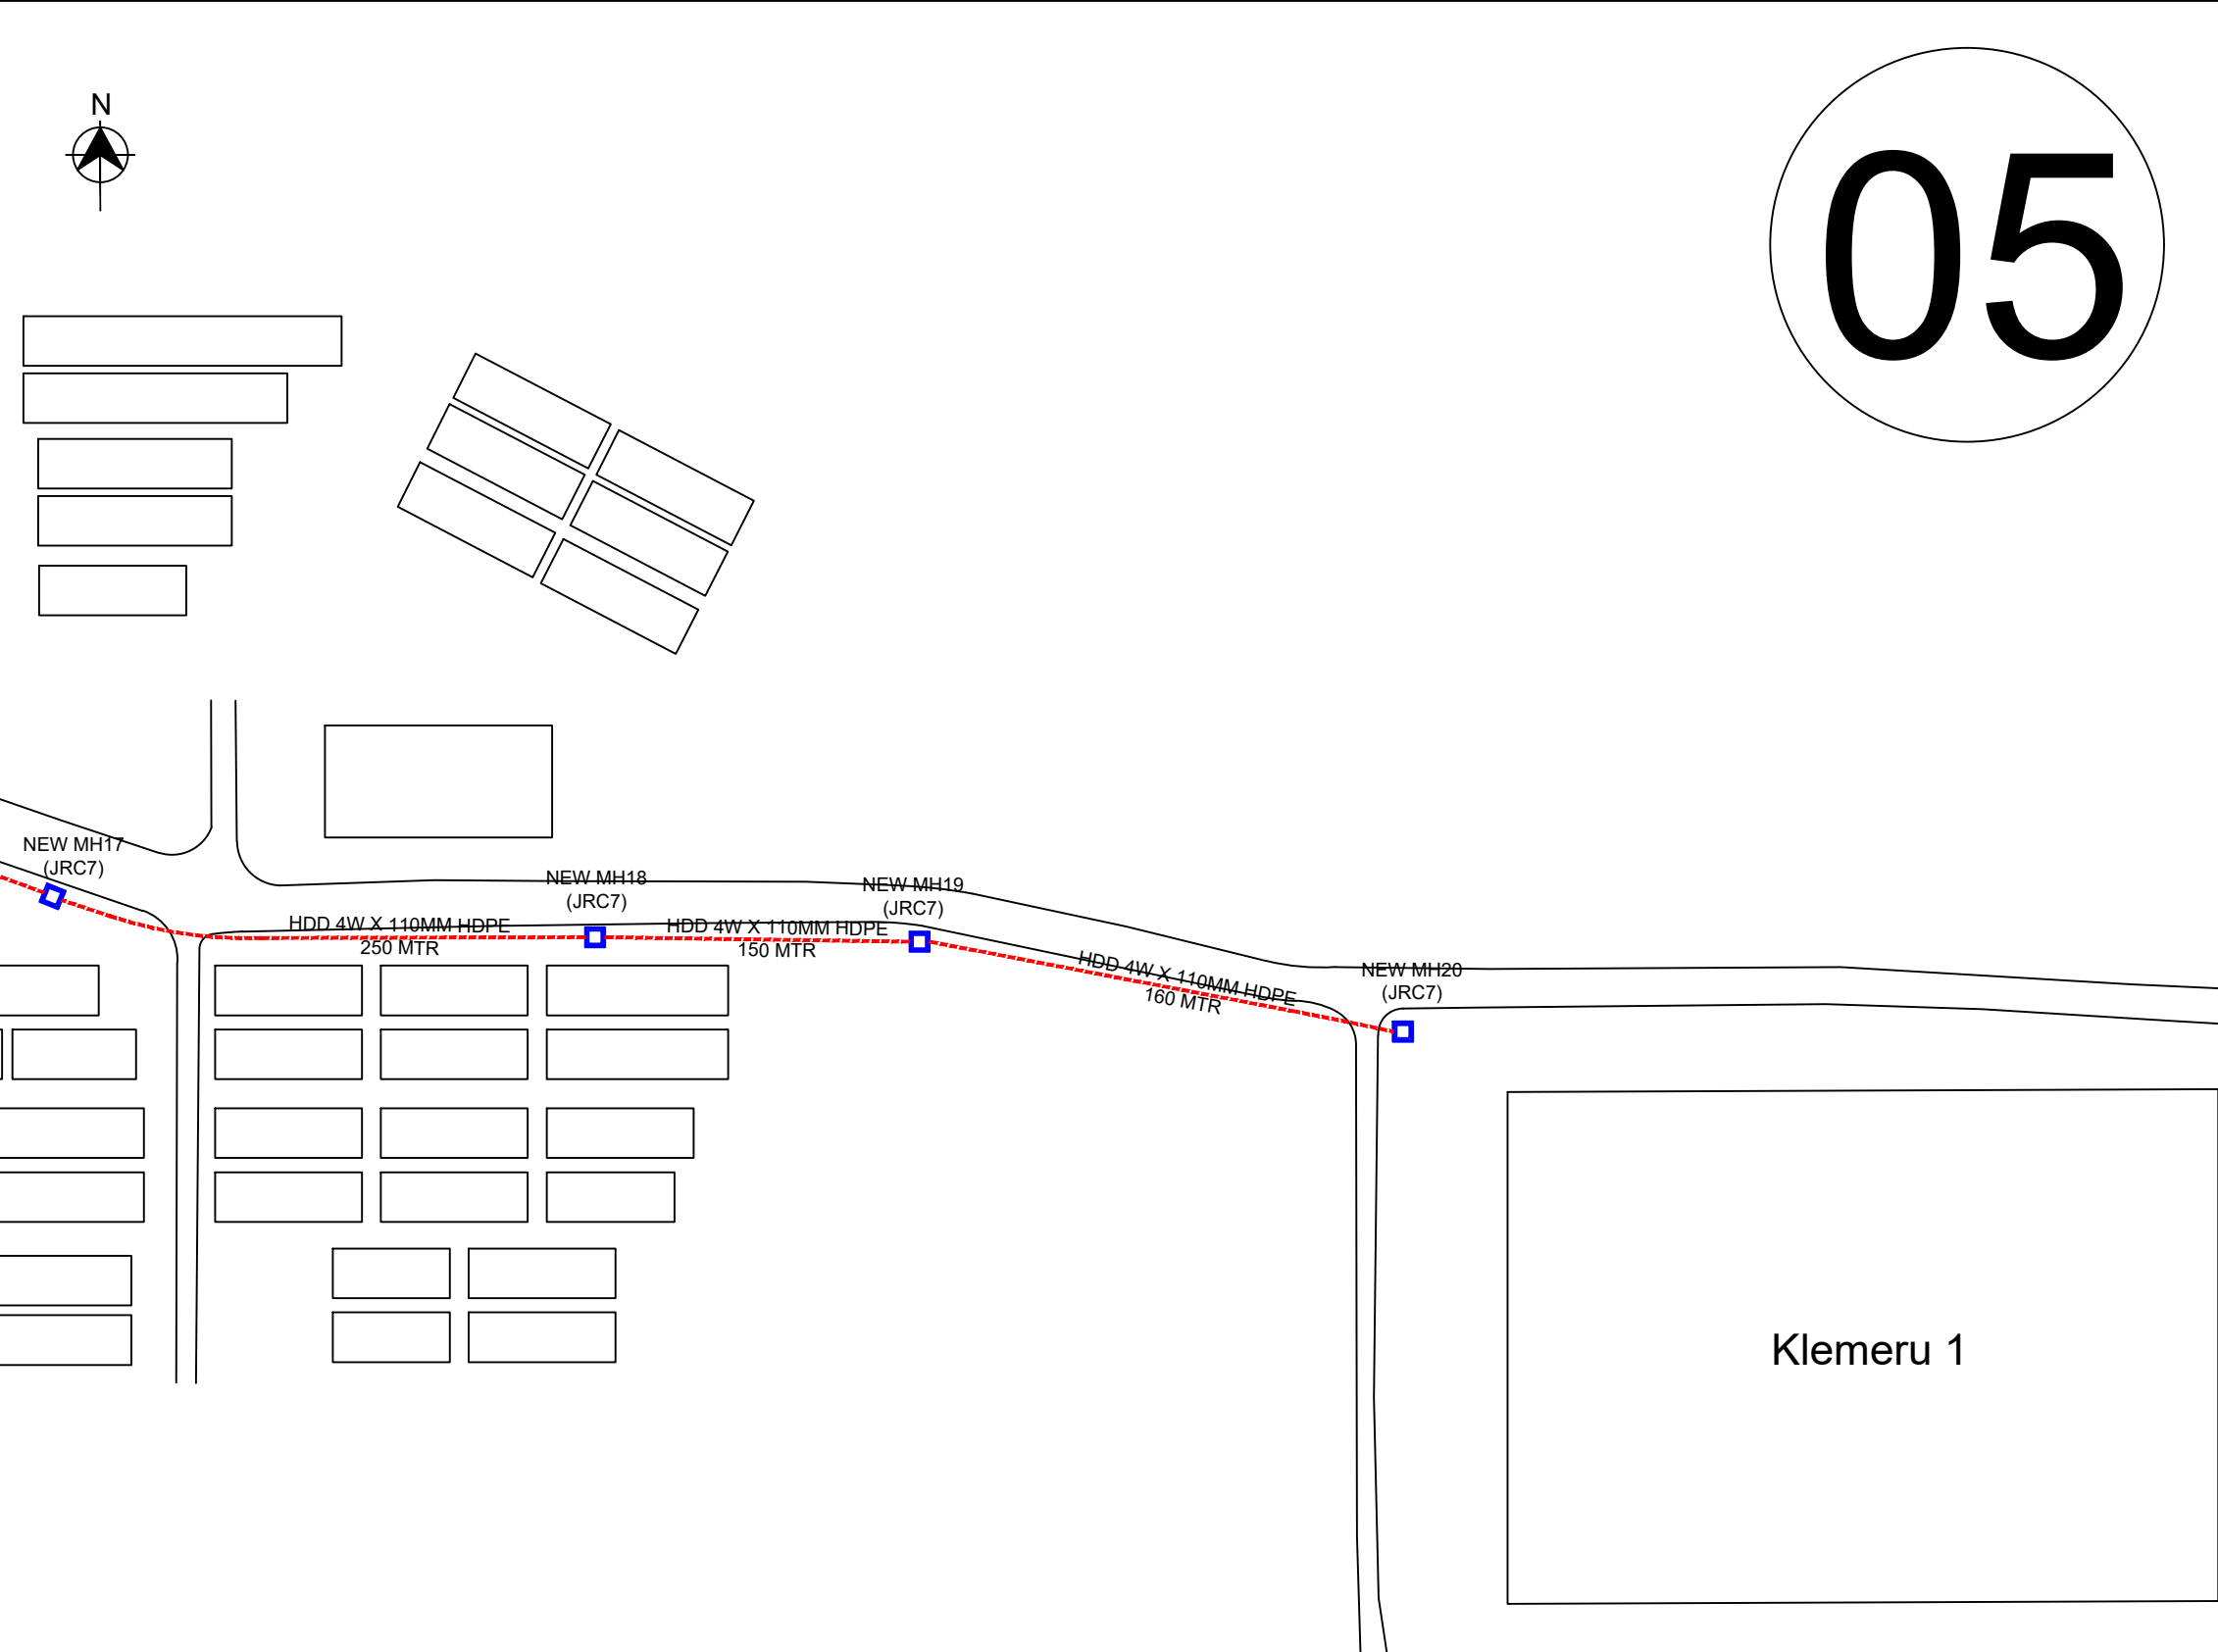

Prepared :

KS IT Solutions:

Legends :

<span style="color: green;">———</span>	Existing Fiber Route
<span style="color: red;">- - - -</span>	New Fiber Route



Contractor:

Approved By:

Contractor:

KS IT Solutions:

Central

Project Information

Project Title: PTTC Data Center to Klemeru - Perak Phase 1

PO Number:

PO Distance:

Scale : N.T.S

Exchange Area :

Sheet : 1

Drawing No : KSIT/PERAK/IPOH/FIBER/01