

KELULUSAN PLAN

Local Authorities:-

CONFIDENTIALITY

These drawings and details are and shall remain the property of TT dotCom Sdn Bhd. Both are issued in strict confidence and shall not be reproduced, copied or used in any manner without specific written permission from the owner.


LEGEND :- OUTSIDE PLANT


- P01 = PROPOSED POLE
- = PROPOSED TIME MANHOLE
- = EXISTING TIME MANHOLE
- GI = PROPOSED 100MM GI PIPE
- = PROPOSED MT

SCHEDULE OF QUANTITY

SYMBOL	DESCRIPTION	QTY
<span style="background-color: magenta; width: 10px; height: 10px; display: inline-block;"></span>	NEW JRC7	1
<span style="border: 1px solid red; border-radius: 50%; padding: 2px;">P01</span>	TOTAL PROPOSED POLE	18
<span style="border: 1px solid red; border-radius: 50%; padding: 2px;">GI</span>	TOTAL PROPOSED 100MM GI PIPE	1
-----	PROPOSED 2W MT	4m

DRAWING SCALE:	N.T.S	DRAWING UNITS:	METER
PREPARED BY:	HOMEBASE	INITIAL & DATE:	-
DESIGNED BY:	-	INITIAL & DATE:	-
CHECKED BY:	-	INITIAL & DATE:	-
APPROVED BY:	-	INITIAL & DATE:	-

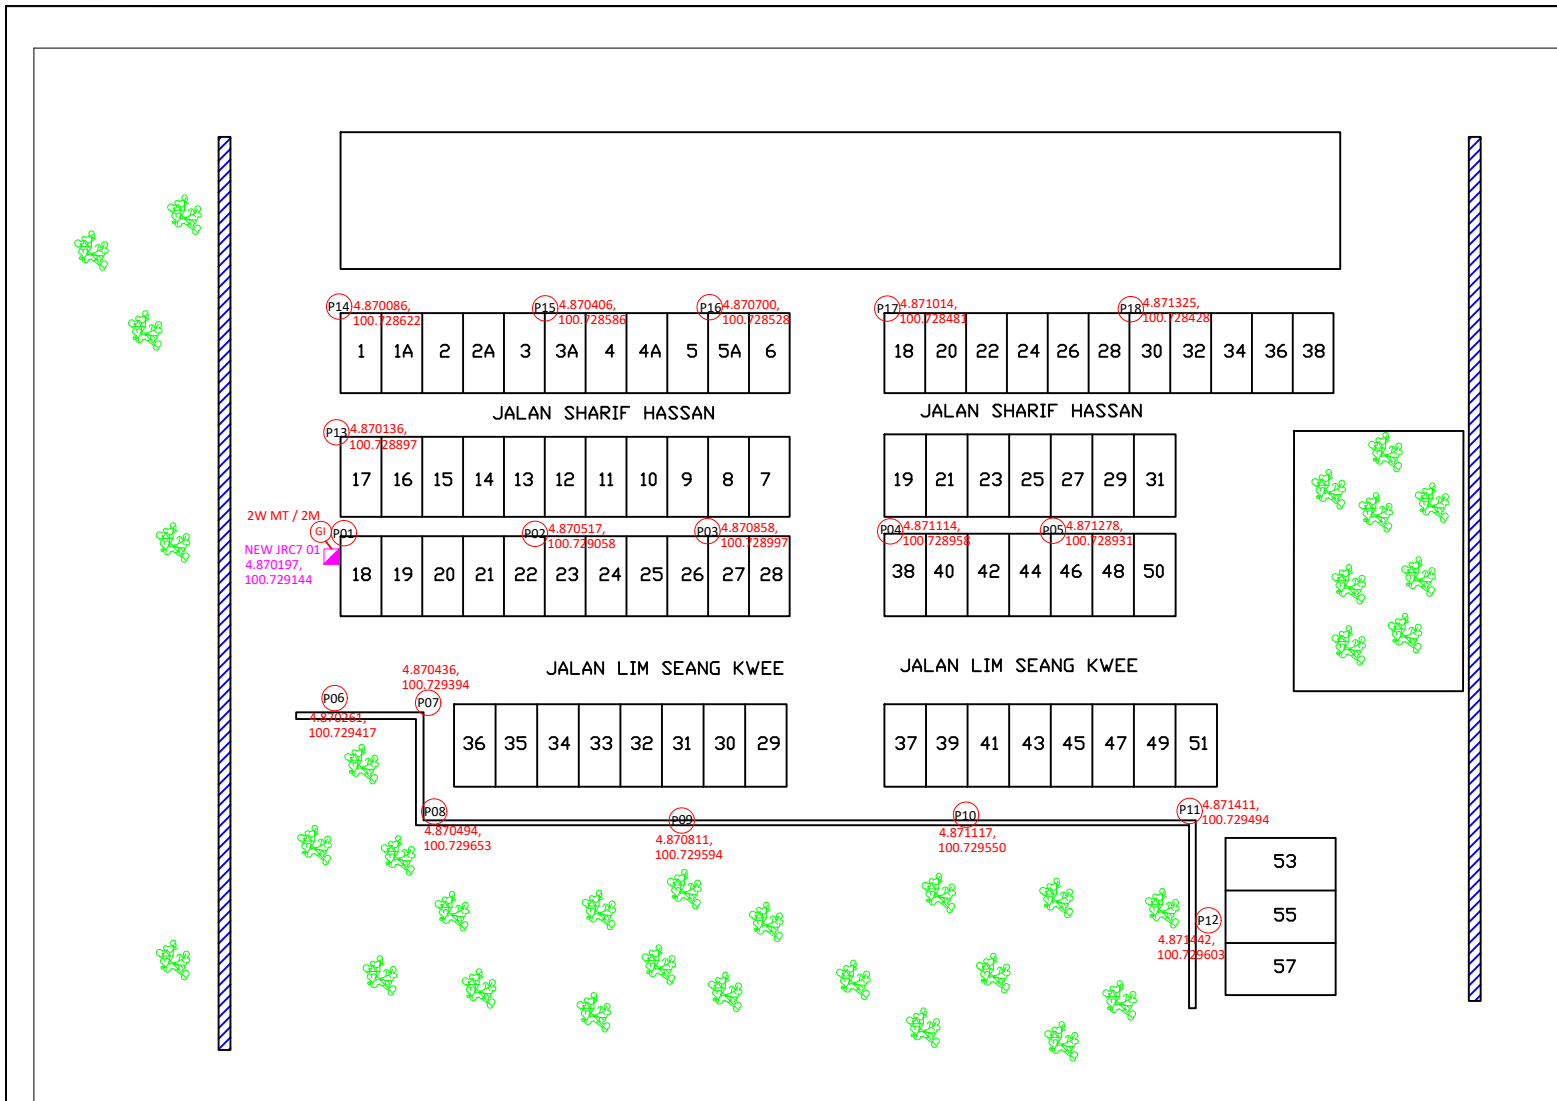

REV. NO.	REV. DATE	REV. BY	CONTRACTOR:
			 HOMEBASE NETWORK SDN BHD (1190247-H) No. D-02-03, Third Floor, Garden Shoppe @ One City, Jalan Usj 25/1A, 47650 Subang Jaya, Selangor Darul Ehsan, Malaysia.


  
**TT dotCom Sdn Bhd (52371-A)**  
 No 14, Jalan Majistret U1/26,  
 Hicom Glenmarie Industrial Park  
 40150 Shah Alam, Selangor Darul Ehsan, Malaysia.  
 Tel: +60 3 5032 6000  
 Website: www.time.com.my

PROJECT TITLE:	SDU PROJECT - Happy Park, Taiping, 34600 Kamunting, Perak
DRAWING TITLE:	TECHNICAL PROPOSAL FOR SDU PROJECT HUNTING
DRAWING NO:	00000
SHEET NO:	1 OF 1