


CONFIDENTIALITY

These drawings and details are and shall remain the property of TT dotCom Sdn Bhd. Both are issued in strict confidence and shall not be reproduced, copied or used in any manner without specific written permission from the owner.

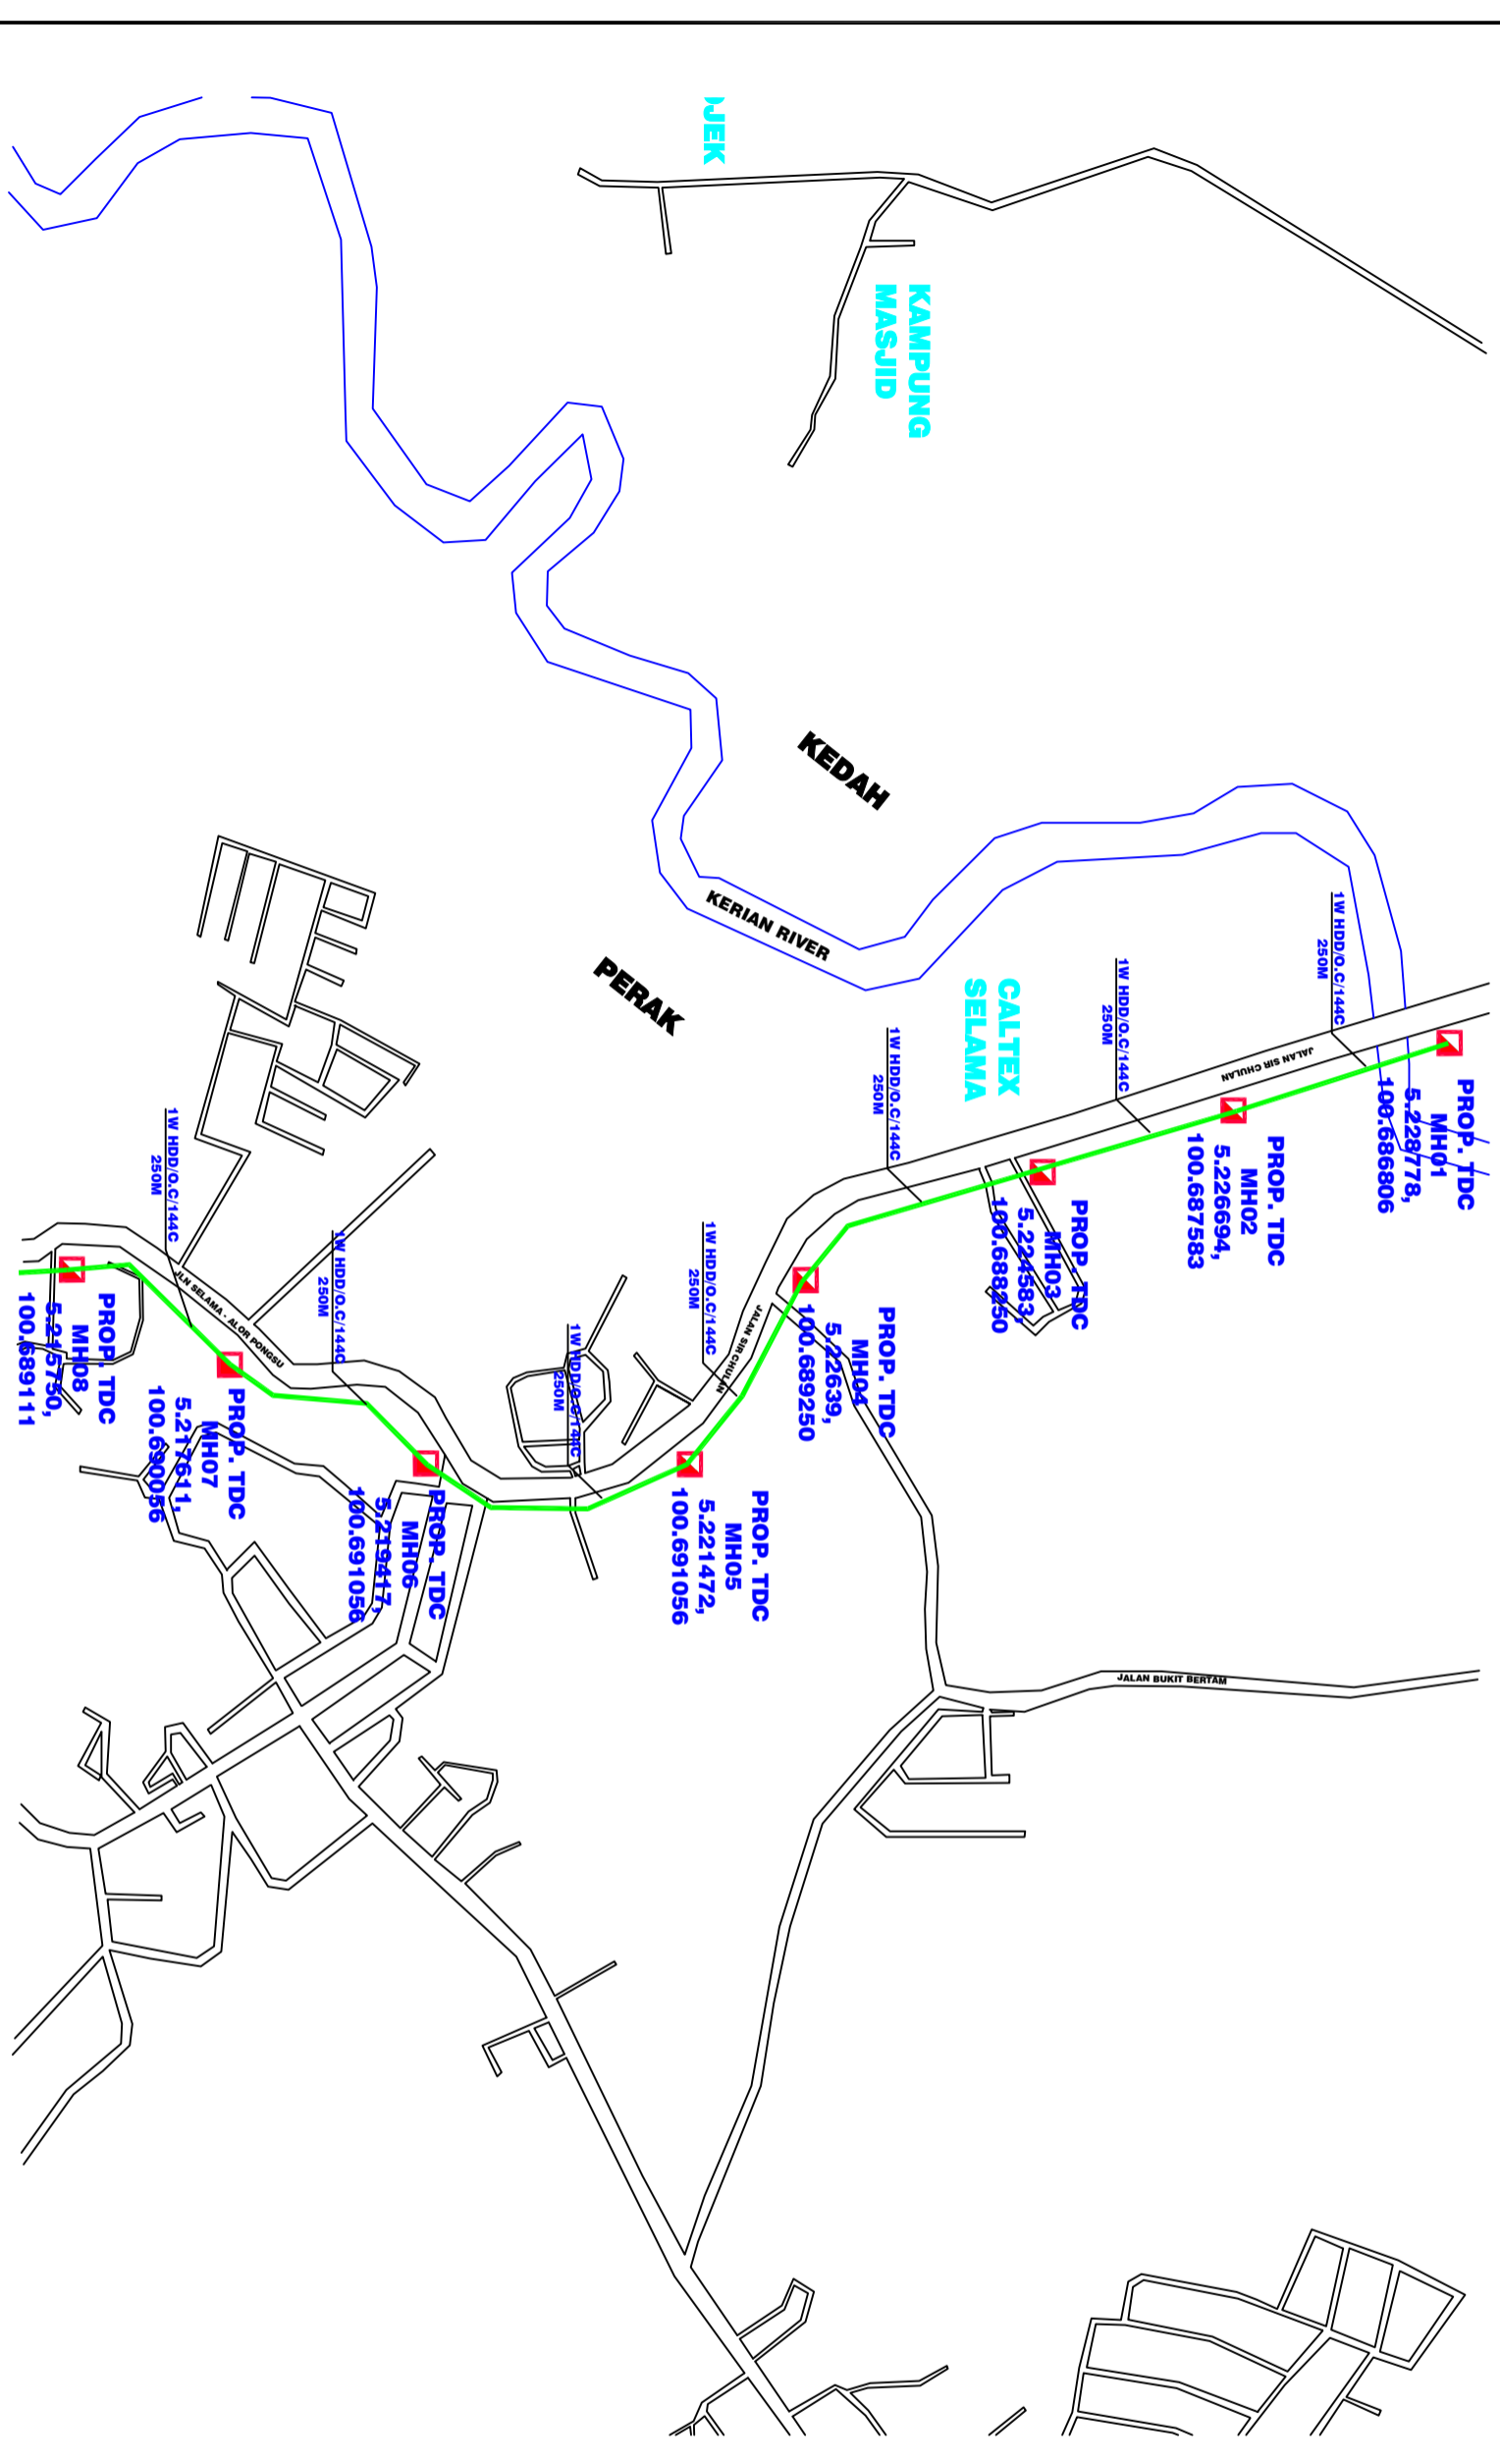

- = MILLING AREA
- = PROPOSED METAL CLAD TRUNKING
- = PROPOSED DUCT ROUTE
- = GAS MALAYSIA PIPE LINE
- = EXISTING DUCT ROUTE
- = PROPOSED 2 CORE CABLE
- = PROPOSED CILLING MANHOLE
- = PVC DUCT
- = SEWERAGE MANHOLE
- = LIGHTS
- = FIRE HYDRANT PIPES
- = WATER SUPPLY MANHOLE
- = TRAFFIC LIGHT
- = TMB CABINET
- = HIDDEN DRAIN
- = VISIBLE DRAIN
- = TREES AND PLANTS
- = EXISTING TDC MANHOLE
- = NEW MANHOLE JRC7
- = EX BUILDING MANHOLE
- = EX PIT HOLE

DRAWING SCALE: NTS
 DRAWING UNITS: METER
 PREPARED BY: REDHZ
 INITIAL & DATE: MAY 2023
 DESIGNED BY: JANACON TRADING
 INITIAL & DATE: MAY 2023
 CHECKED BY: -
 INITIAL & DATE: MAY 2023
 APPROVED BY: -
 INITIAL & DATE: -

PROJECT TITLE:
 FTK NEW 1W Underground Civil & 1x144F Cable Pulling Infrastructure
 Time Node Kulim Hitech (KUTHK) To Time Node Padang Rengas (PRENA)
 (Package 3)
 DRAWING TITLE:
 PROPOSED ASBUILT DRAWING

DRAWING NO: TDC 01010110000
 SHEET NO: 0

REV. NO. | REV. DATE | DESCRIPTION:


JANACON TRADING SDN BHD
 (814205-K)
 No.335 1st Floor 2.1 / 2 Miles,
 Jalan Ipoh 51200 Kuala Lumpur.
 Tel: +603 4044 2262

time™

TT dotCom Sdn Bhd (52371-A)
 HiCom Glenmarie Industrial Park,
 Jalan Malistret U1/26,
 40150, Shah Alam, Selangor, Darul Ehsan, Malaysia.
 Tel: +603 5032 6000 Website: www.time.com.my

time™

TT dotCom Sdn Bhd (52371-A)
 HiCom Glenmarie Industrial Park,
 Jalan Malistret U1/26,
 40150, Shah Alam, Selangor, Darul Ehsan, Malaysia.
 Tel: +603 5032 6000 Website: www.time.com.my

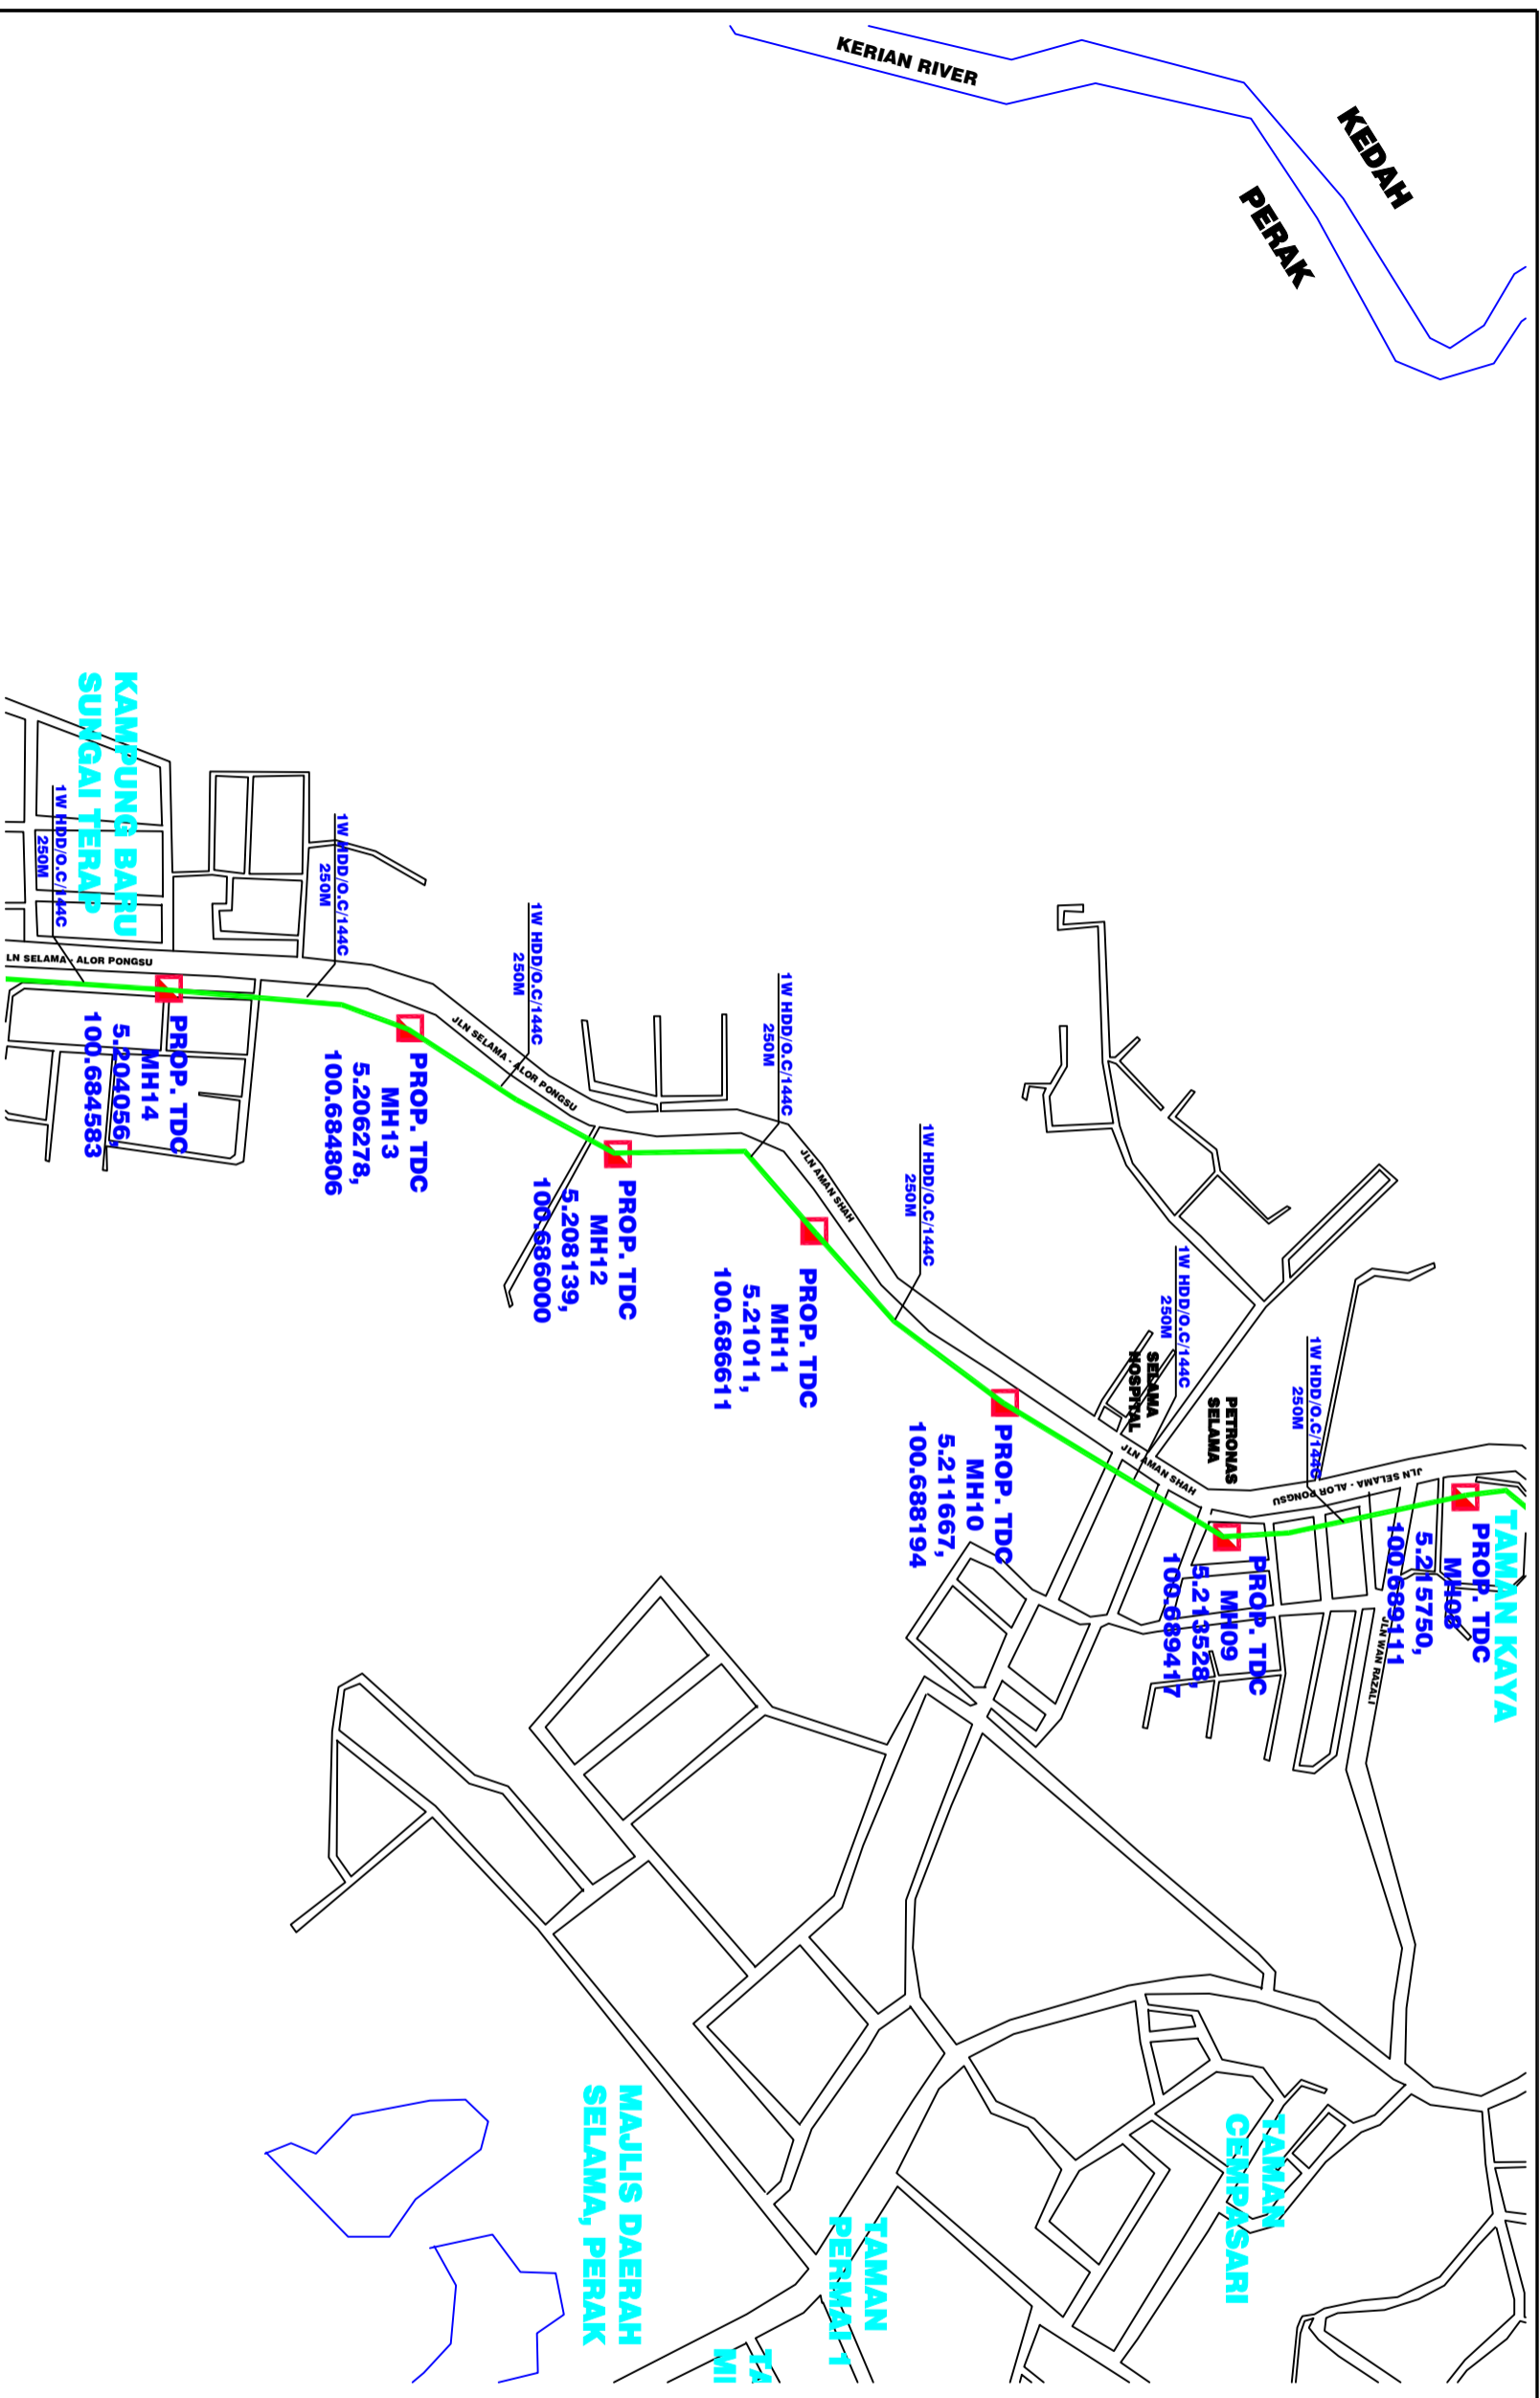

CONFIDENTIALITY

These drawings and details are and shall remain the property of TT dotCom Sdn Bhd. Both are issued in strict confidence and shall not be reproduced, copied or used in any manner without specific written permission from the owner.

- = MILLING AREA
- = PROPOSED METAL CLAD TRUNKING
- = PROPOSED DUCT ROUTE
- = GAS MALAYSIA PIPE LINE
- = EXISTING DUCT ROUTE
- = PROPOSED 2 CORE CABLE
- = PROPOSED CILLING MANHOLE
- = PVC DUCT
- = SEWERAGE MANHOLE
- = LIGHTS
- = FIRE HYDRANT PIPES
- = WATER SUPPLY MANHOLE
- = TRAFFIC LIGHT
- = TMB CABINET
- = HIDDEN DRAIN
- = VISIBLE DRAIN
- = TREES AND PLANTS
- = EXISTING TDC MANHOLE
- = NEW MANHOLE JRC7
- = EX BUILDING MANHOLE
- = EX PIT HOLE

REV. NO.	REV. DATE	DESCRIPTION:



JANACON TRADING SDN BHD
(814205-K)
No.335 1st Floor 2, 1 / 2 Miles,
Jalan Ipoh 51200 Kuala Lumpur.
Tel: +603 4044 2262



TT dotCom Sdn Bhd (52371-A)
Jalan Malisret U1/26,
HiCom Glenmarie Industrial Park,
40150, Shah Alam, Selangor, Darul Ehsan, Malaysia.
Tel: +603 5032 6000 Website: www.time.com.my

PROJECT TITLE:
FTK NEW 1W Underground Civil & 1x144F Cable Pulling Infrastructure
Time Node Kulim Hitech (KUTHK) To Time Node Padang Rengas (PRENA)
(Package 3)

DRAWING TITLE:
PROPOSED ASBUILT DRAWING

DRAWING NO: TDC 0101011 0000 0
SHEET NO: 0


DRAWING SCALE: NTS
DRAWING UNITS: METER

PREPARED BY: REDHZ
DESIGNED BY: JANACON TRADING

APPROVED BY: -
INITIAL & DATE: INITIAL & DATE: MAY 2023

CONFIDENTIALITY

These drawings and details are and shall remain the property of TT dotCom Sdn Bhd. Both are issued in strict confidence and shall not be reproduced, copied or used in any manner without specific written permission from the owner.

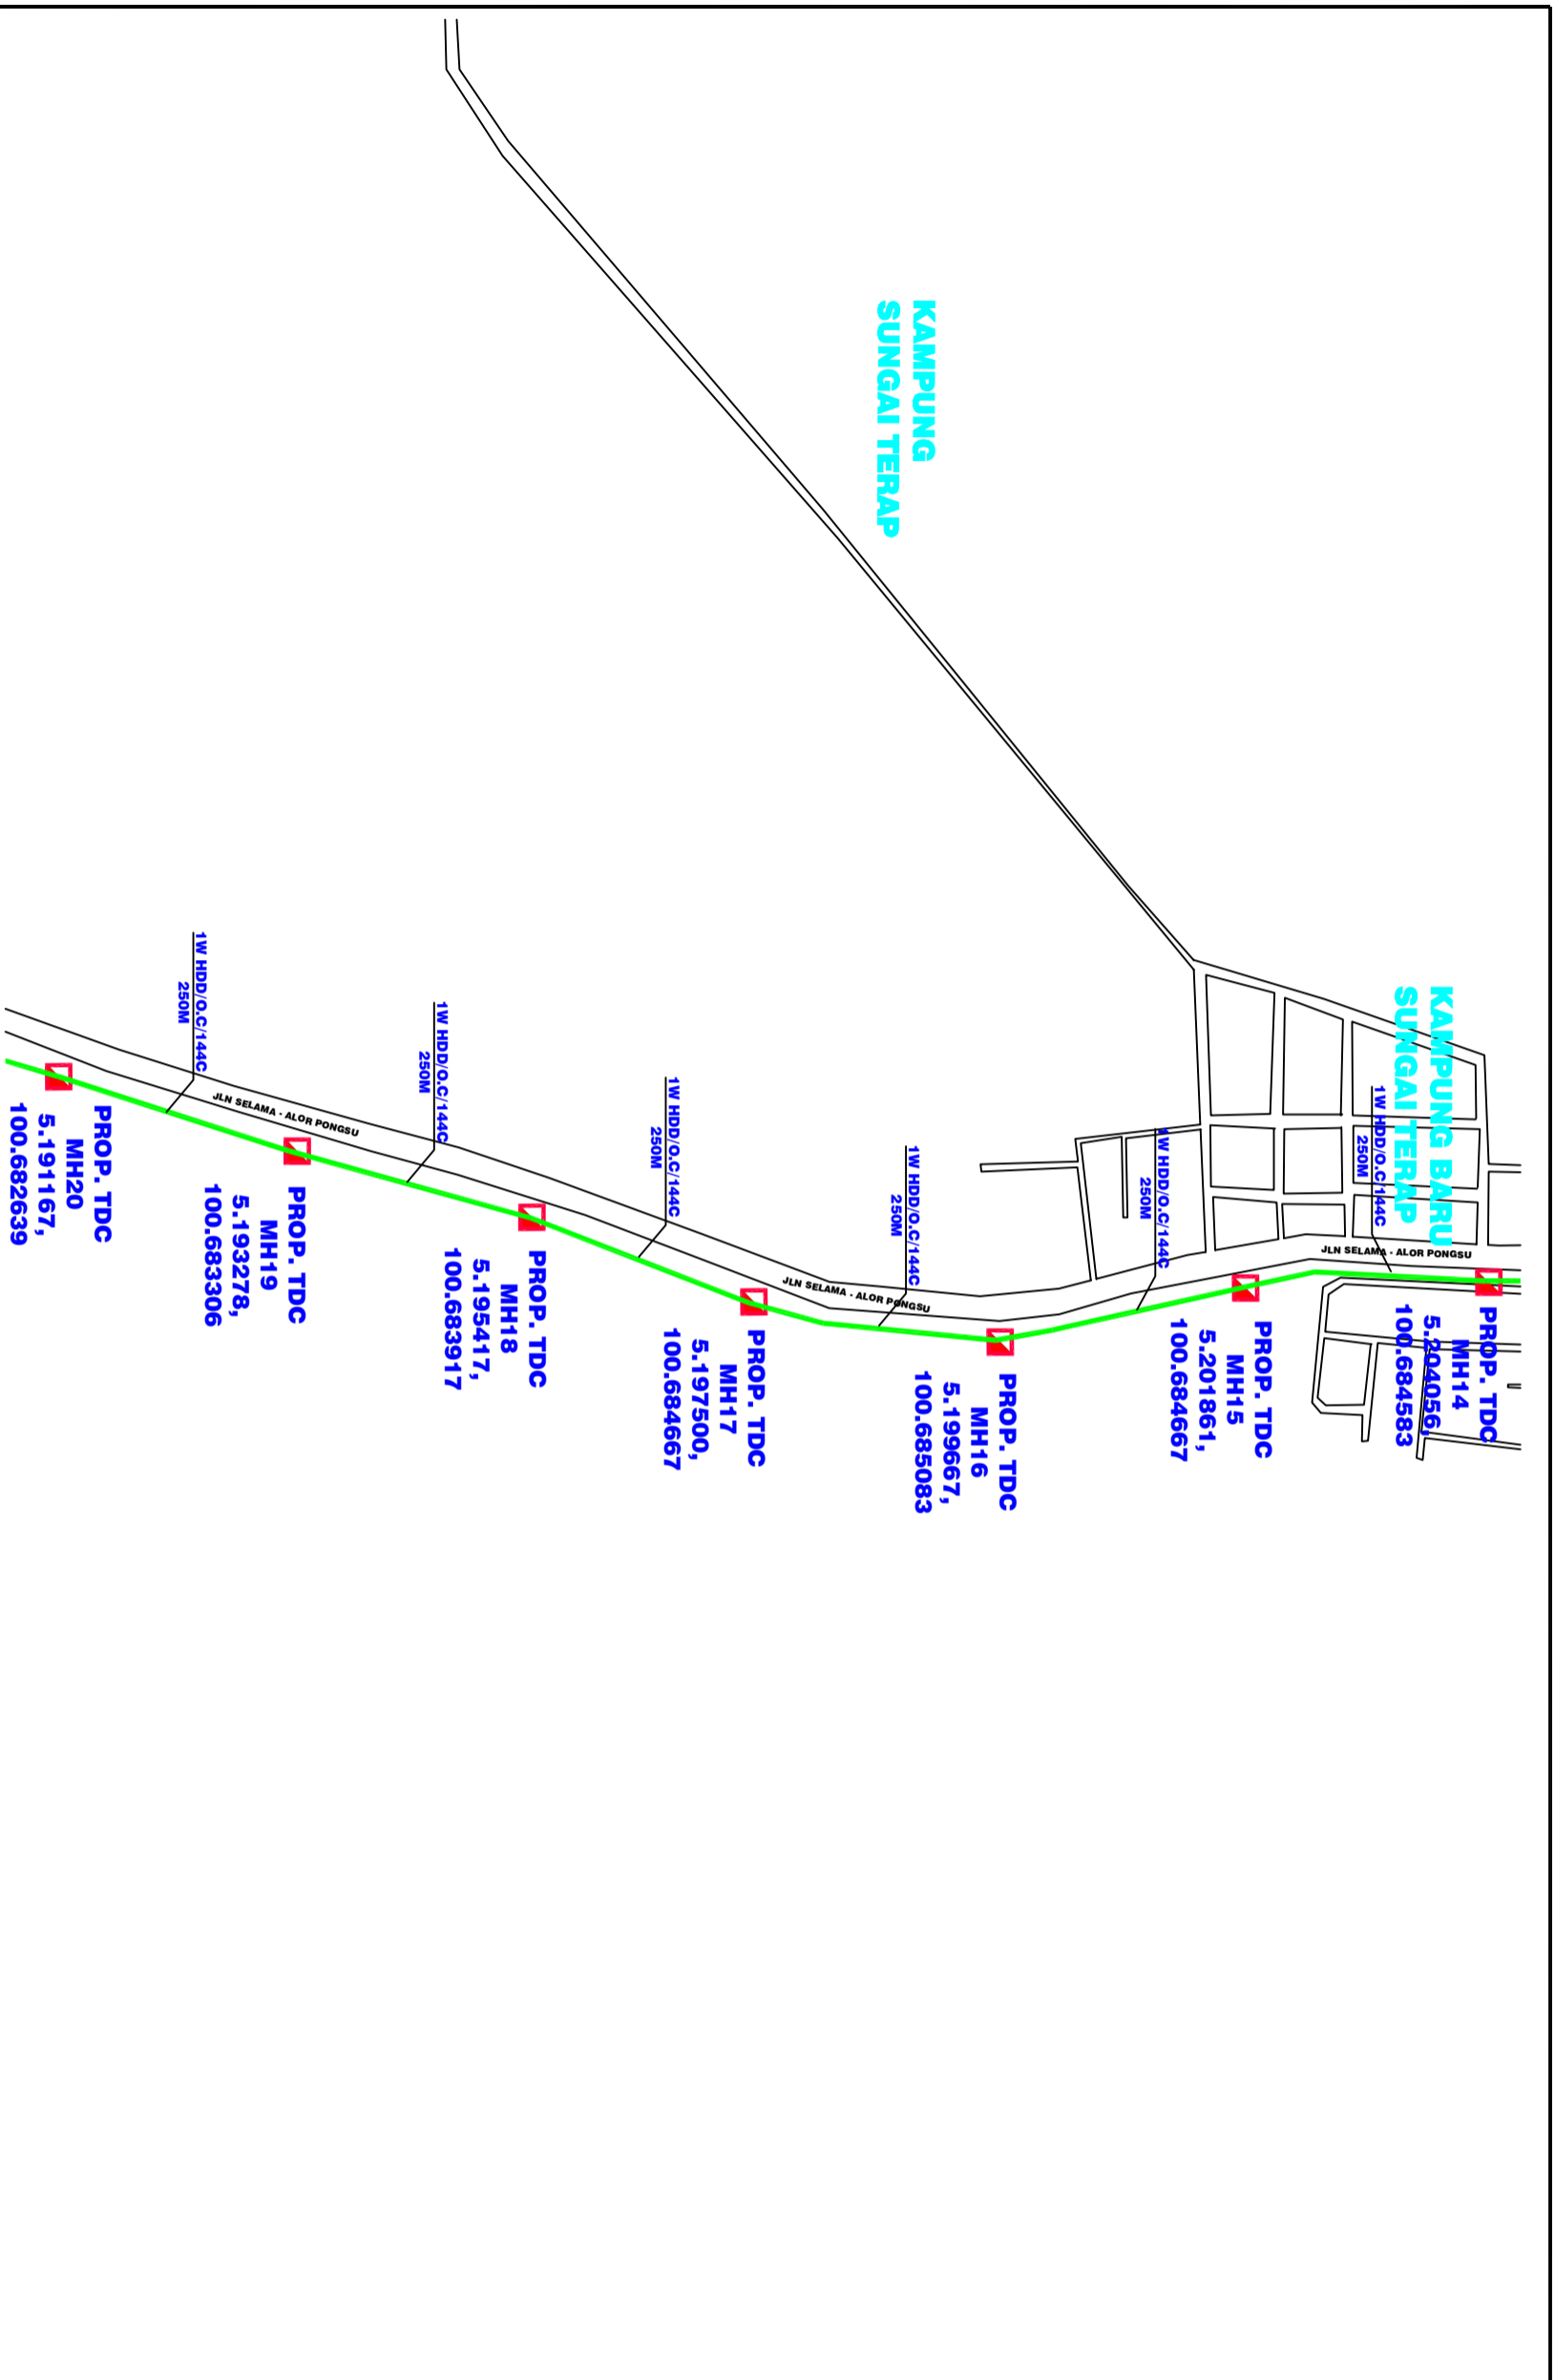

- = MILLING AREA
- = PROPOSED METAL CLAD TRUNKING
- = PROPOSED DUCT ROUTE
- = GAS MALAYSIA PIPE LINE
- = EXISTING DUCT ROUTE
- = PROPOSED 2 CORE CABLE MANHOLE
- = PVC DUCT
- = SEWERAGE MANHOLE
- = LIGHTS
- = FIRE HYDRANT PIPES
- = WATER SUPPLY MANHOLE
- = TRAFFIC LIGHT
- = TMB CABINET
- = HIDDEN DRAIN
- = VISIBLE DRAIN
- = TREES AND PLANTS
- = EXISTING TDC MANHOLE
- = NEW MANHOLE JRC7
- = EX BUILDING MANHOLE
- = EX PIT HOLE

REV. NO.	REV. DATE	DESCRIPTION:



JANACON TRADING SDN BHD
(814205-K)
No.335 1st Floor 2, 1 / 2 Miles,
Jalan Ipoh 51200 Kuala Lumpur.
Tel: +603 4044 2262



TT dotCom Sdn Bhd (52371-A)
Jalan Malistret U1/26,
HiCom Glenmarie Industrial Park,
40150, Shah Alam, Selangor, Darul Ehsan, Malaysia.
Tel: +603 5032 6000 Website: www.time.com.my

PROJECT TITLE:
FTK NEW 1W Underground Civil & 1x144F Cable Pulling Infrastructure
Time Node Kulim Hitech (KUTHK) To Time Node Padang Rengas (PRENA)
(Package 3)

DRAWING TITLE:
PROPOSED ASBUILT DRAWING

DRAWING NO: TDC 0000011 0000 0
SHEET NO: 0

DRAWING SCALE: NTS
DRAWING UNITS: METER

PREPARED BY: REDHZ
INITIAL & DATE: MAY 2023


DESIGNED BY: JANACON TRADING
INITIAL & DATE: MAY 2023

CHECKED BY: -
INITIAL & DATE: MAY 2023

APPROVED BY: -
INITIAL & DATE: -

CONFIDENTIALITY

These drawings and details are and shall remain the property of TT dotCom Sdn Bhd. Both are issued in strict confidence and shall not be reproduced, copied or used in any manner without specific written permission from the owner.

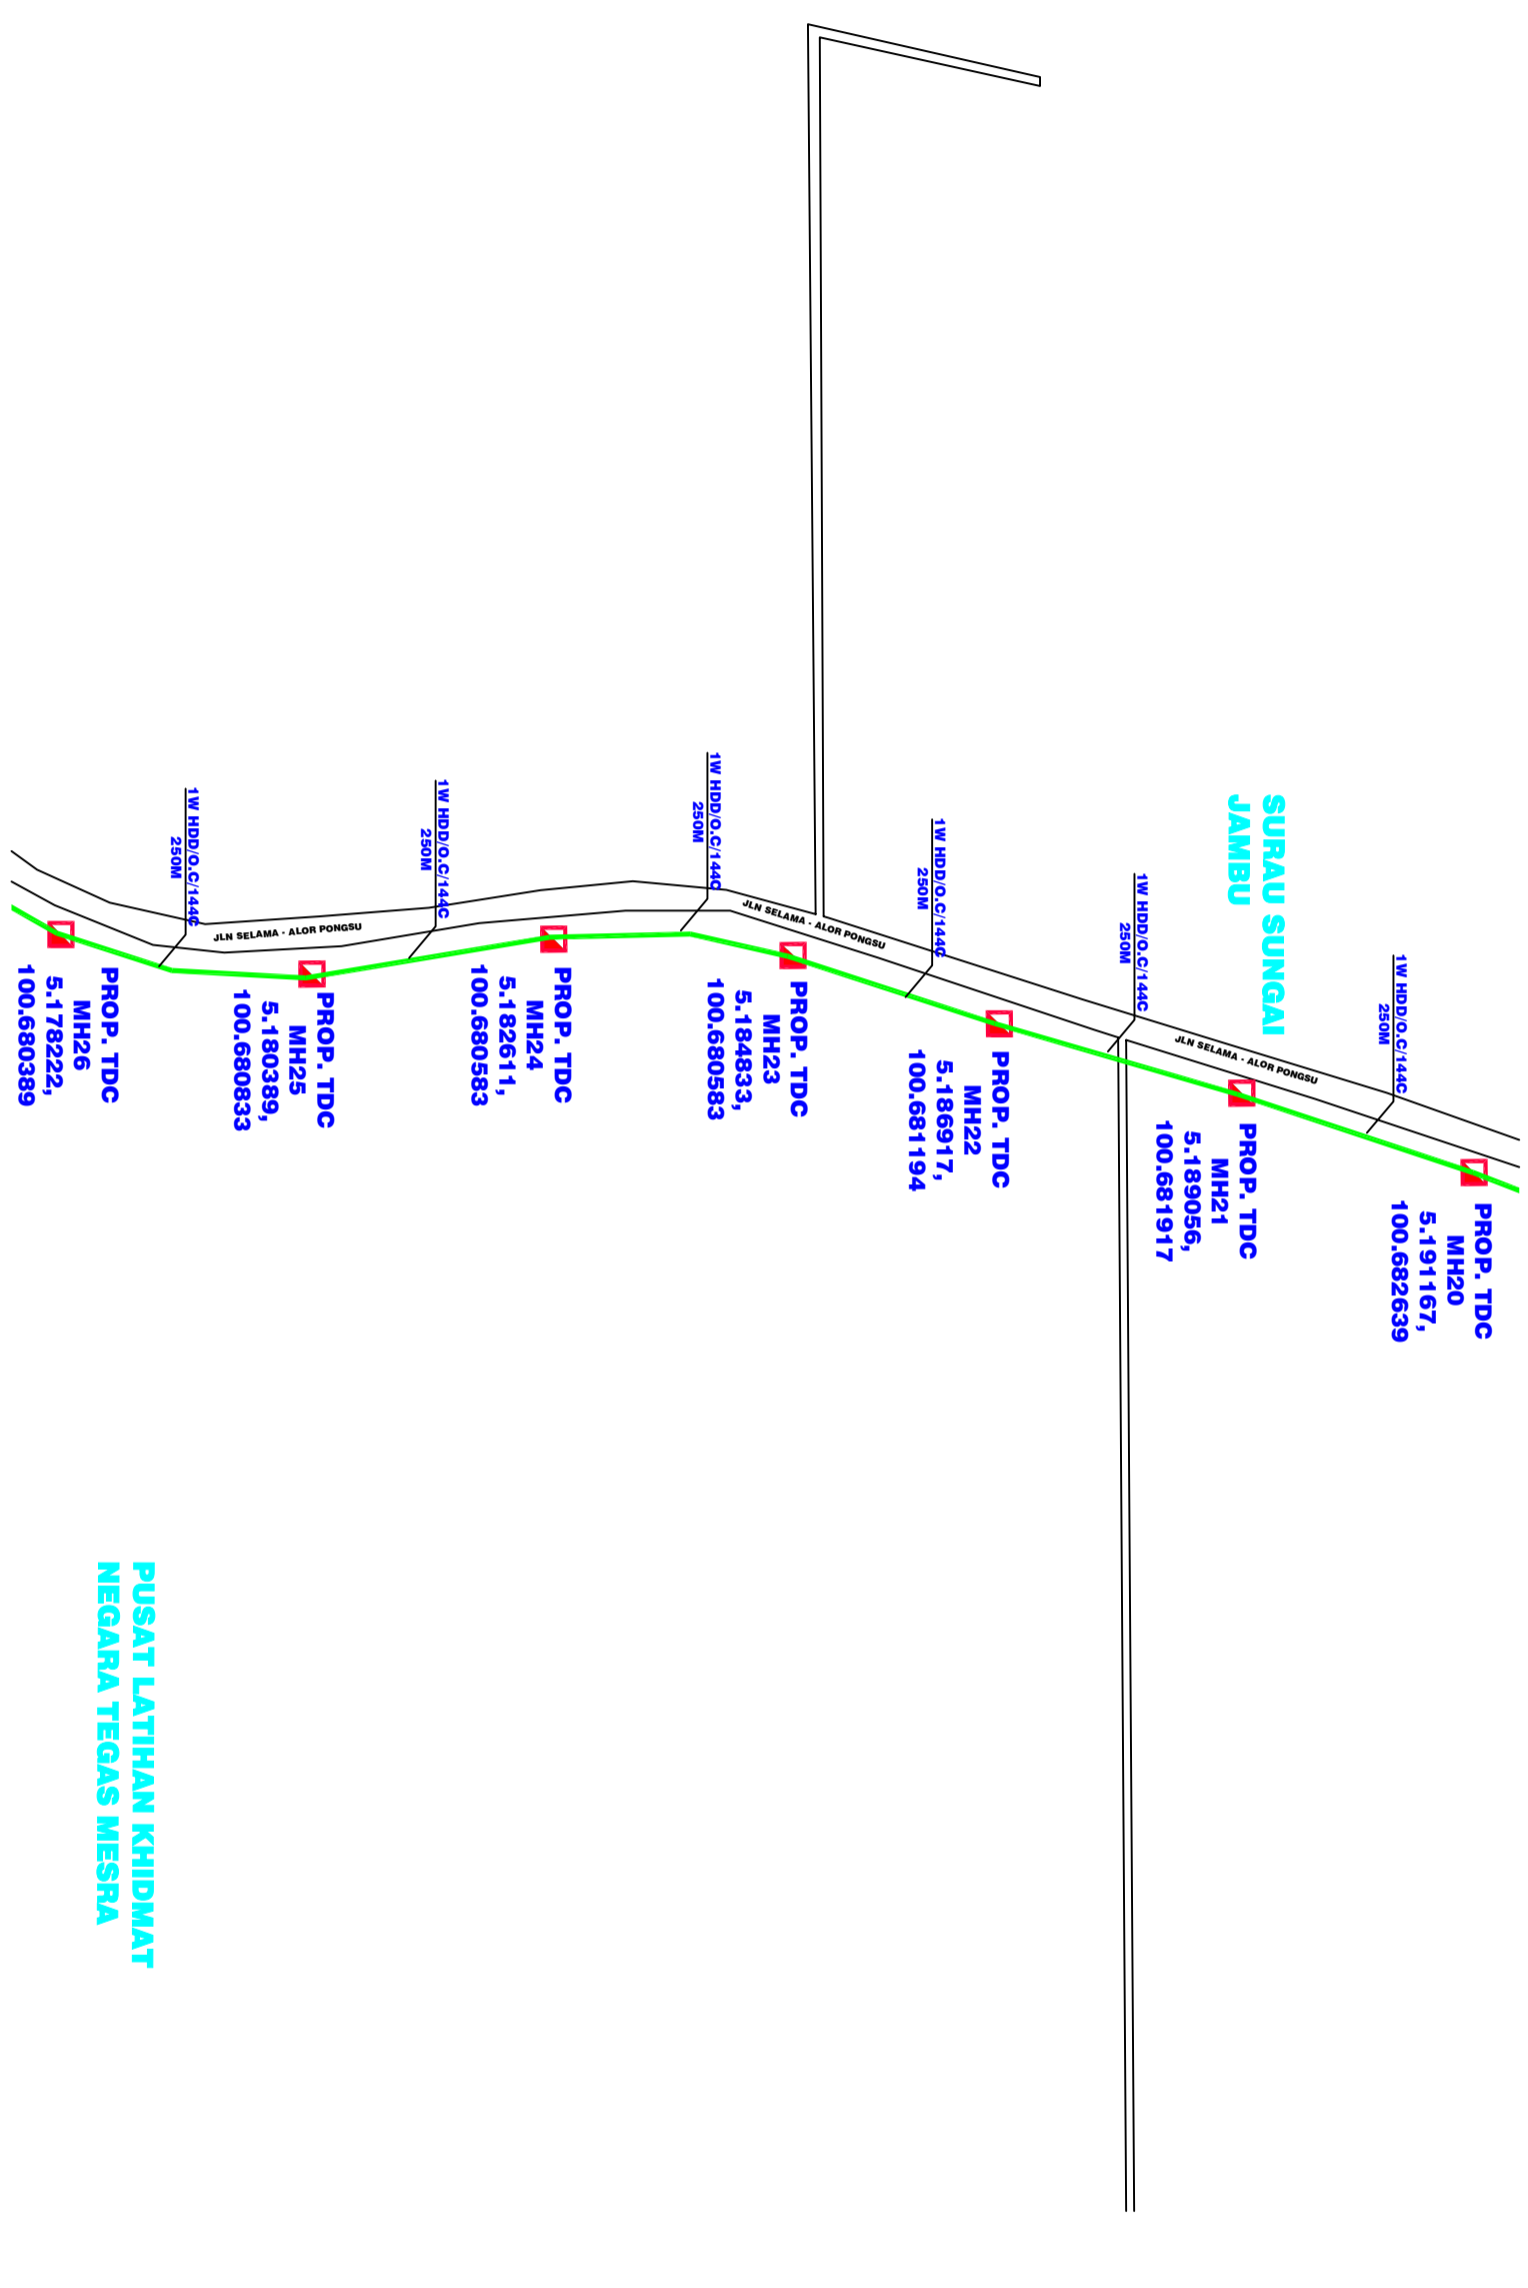

**PUSAT LATIHAN KHIDMAT
NEGARA TEGAS MESRA**

- PRO.P. TDC
MH20
5.191167,
100.682639
- PRO.P. TDC
MH21
5.189056,
100.681917
- PRO.P. TDC
MH22
5.186917,
100.681194
- PRO.P. TDC
MH23
5.184833,
100.680583
- PRO.P. TDC
MH24
5.182611,
100.680583
- PRO.P. TDC
MH25
5.180389,
100.680833
- PRO.P. TDC
MH26
5.178222,
100.680389

- = MILLING AREA
- = PROPOSED METAL CLAD TRUNKING
- = PROPOSED DUCT ROUTE
- = GAS MALAYSIA PIPE LINE
- = EXISTING DUCT ROUTE
- = PROPOSED 2 CORE CABLE
- = PROPOSED CILLING MANHOLE
- = PVC DUCT
- = SEWERAGE MANHOLE
- = LIGHTS
- = FIRE HYDRANT PIPES
- = WATER SUPPLY MANHOLE
- = TRAFFIC LIGHT
- = TMB CABINET
- = HIDDEN DRAIN
- = VISIBLE DRAIN
- = TREES AND PLANTS
- = EXISTING TDC MANHOLE
- = NEW MANHOLE JRC7
- = EX BUILDING MANHOLE
- = EX PIT HOLE



JANACON TRADING SDN BHD
(814205-K)
No.335 1st Floor 2,1 / 2 Miles,
Jalan Ipoh 51200 Kuala Lumpur.
Tel: +603 4044 2262



TT dotCom Sdn Bhd (52371-A)
Jalan Malistret U1/26,
Hiicom Glenmarie Industrial Park,
40150, Shah Alam, Selangor, Darul Ehsan, Malaysia.
Tel: +603 5032 6000 Website: www.time.com.my

PROJECT TITLE:
FTK NEW 1W Underground Civil & 1x144F Cable Pulling Infrastructure
Time Node Kulim Hitech (KUTHK) To Time Node Padang Rengas (PRENA)
(Package 3)

DRAWING TITLE:
PROPOSED ASBUILT DRAWING

DRAWING NO: TDC 01001011000000
SHEET NO:

DRAWING SCALE: NTS
DRAWING UNITS: METER

PREPARED BY: REDHZ
INITIAL & DATE: MAY 2023

DESIGNED BY: JANACON TRADING
INITIAL & DATE: MAY 2023

CHECKED BY: -
INITIAL & DATE: MAY 2023

APPROVED BY: -
INITIAL & DATE:

REV. NO.	REV. DATE	DESCRIPTION:

