



FIBERAIL SDN BHD

PROJEK :

INSTALLATION OF NEW DUCT AND CABLE FIBRE ML108 TO ML102 (PHASE 2)




FIBERAIL SDN BHD

PROJEK :

INSTALLATION OF NEW DUCT AND CABLE FIBRE ML108 TO ML102 (PHASE 2)

SENARAI PELAN :

- | | | |
|-----|----------------------------|---|
| 1. | AZ/2025/03/27/KERTEH-INDEK | : PELAN INDEK |
| 2. | AZ/2025/03/27/KERTEH-LP1 | : PELAN BUTIRAN DAN ARAS CH 00.00A HINGGA CH 1000.000A |
| 3. | AZ/2025/03/27/KERTEH-LP2 | : PELAN BUTIRAN DAN ARAS CH 2000.00A HINGGA CH 3000.000A |
| 4. | AZ/2025/03/27/KERTEH-LP3 | : PELAN BUTIRAN DAN ARAS CH 3000.00A HINGGA CH 4000.000A |
| 5. | AZ/2025/03/27/KERTEH-LP4 | : PELAN BUTIRAN DAN ARAS CH 4000.00A HINGGA CH 4384.177AA |
| 6. | AZ/2025/03/27/KERTEH-LP5 | : PELAN BUTIRAN DAN ARAS CH 00.00 HINGGA CH 1000.000 |
| 7. | AZ/2025/03/27/KERTEH-LP6 | : PELAN BUTIRAN DAN ARAS CH 1000.00A HINGGA CH 2000.000 |
| 8. | AZ/2025/03/27/KERTEH-LP7 | : PELAN BUTIRAN DAN ARAS CH 2000.00A HINGGA CH 3000.000 |
| 9. | AZ/2025/03/27/KERTEH-LP8 | : PELAN BUTIRAN DAN ARAS CH 3000.00A HINGGA CH 4000.000 |
| 10. | AZ/2025/03/27/KERTEH-LP9 | : PELAN BUTIRAN DAN ARAS CH 4000.00A HINGGA CH 5000.000 |
| 11. | AZ/2025/03/27/KERTEH-LP10 | : PELAN BUTIRAN DAN ARAS CH 5000.00A HINGGA CH 6000.000 |
| 12. | AZ/2025/03/27/KERTEH-LP11 | : PELAN BUTIRAN DAN ARAS CH 6000.00A HINGGA CH 7000.000 |
| 13. | AZ/2025/03/27/KERTEH-LP12 | : PELAN BUTIRAN DAN ARAS CH 7000.00A HINGGA CH 8000.000 |
| 14. | AZ/2025/03/27/KERTEH-LP13 | : PELAN BUTIRAN DAN ARAS CH 8000.00A HINGGA CH 9000.000 |
| 15. | AZ/2025/03/27/KERTEH-LP14 | : PELAN BUTIRAN DAN ARAS CH 9000.00A HINGGA CH 10250.015 |

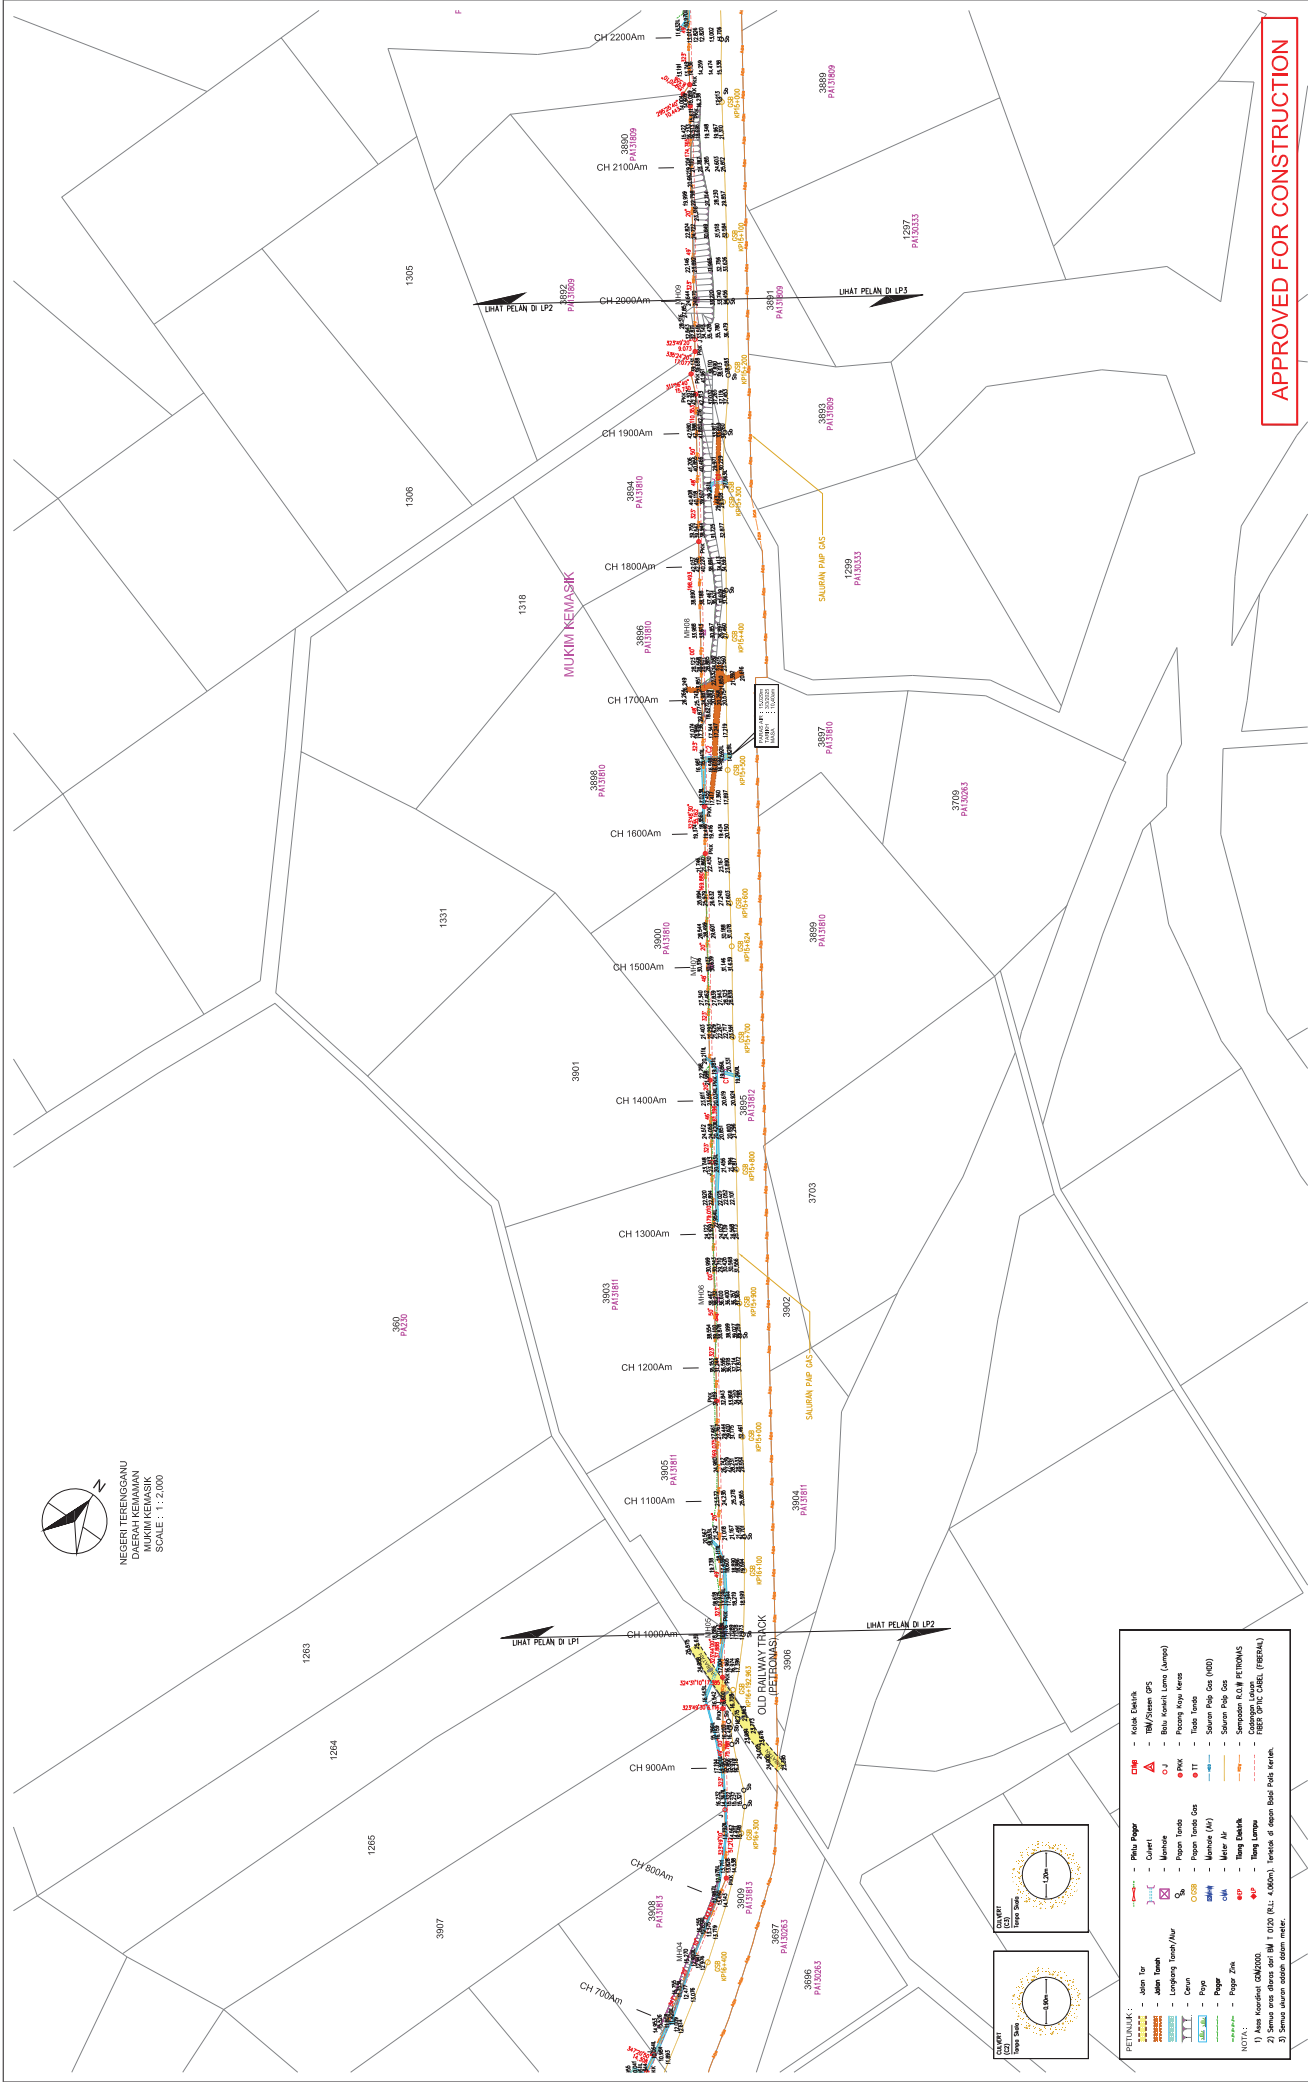

NEGERI TERENGGANU
DAERAH HEKIMAN
MUKIM KEMASIK
SCALE : 1 : 2.000

LEGENDA:

	Kabel Optik
	TM/ Sistem GPS
	Batu Kiri/Lime (Amorfo)
	Curier
	Papan Tanda
	Papan Tanda Gas
	Meter Air
	Meter Gas
	Ring Lempau
	Simpanan KUB PETRONAS
	PIPES OPTIC CABLE (FIBERKAL)

NOTA:
 1) Area Kopekard 040000.
 2) Siman area di atas cori (M) 0102 (R.c. 400m), terdapat di dalam Babar Pipa Teren.
 3) Siman area di atas cori (M) 0102 (R.c. 400m), terdapat di dalam Babar Pipa Teren.

APPROVED FOR CONSTRUCTION

JURANG BEKES : JURUKUR DAN SHAKIH BINAHA UNKORR LAND SURVEYOR & LAND No. 1, Jalan Bekes 2, 34000 Tel. No. 05-6166666 & 6167771 Fax No. 05-6166667 Email : info@unkorr.com.my www.unkorr.com.my No. 1, Jalan Bekes 2, 34000 Tel. No. 05-6166666 & 6167771 Fax No. 05-6166667 Email : info@unkorr.com.my www.unkorr.com.my	AZEE TEJU AZEE MARSIA AZEE MAC 2025	IMB/KH BUTIRAN RUKUN SKALA : 1 : 2.000 PMLK RUM : PETRONAS GAS BERHAD FIBERAIL SDN BHD FIBERAIL	KONTRAKTOR : MEDAN ARMADA TRADING PERKAMPUSAN ANDERA BERSEKUTU 25100 BUKIT TINGGI, PAHANG	TAJUK PROJEK : INSTALLATION OF NEW DUCT AND CABLE FIBRE (M.108 TO M.L102 (PHASE 2)) TAJUK LUBUKAN : PELAN BUTIRAN DAN ARAS CH 1000.00A HINGGA CH 2000.00A TARIKH : MAC 2025 BIL. : LUKISAN : HELOAN : RUKUNAN :
	No. PELAN : AZ0205027/BERTINA/2			

