


12C FOC	Installed 1:4 / 1:8 / 1:32 splitter	89	Installed Pole (9m)	89	IB30 New Manhole (PIT)	Micro-Trenching (Meter)	MH1 MH NO.
24C FOC	Installed Patch Cord	171	Installed Pole (7.5M)	171	C7 New Manhole(JRC7)	Temporary Infra (Meter)	TKS-1 Existing TNB Pole NO.
48C FOC	FDC	14	Installed Pole (6.7M)	14	FDP Boundary	Loop / Coil (Meter)	P001 New Pole NO.
96C FOC	Closure	14	Existing TNB Pole	14	HDD (Meter)	# Active Outdoor Cabinet	CL01 Closure NO.
144C FOC	Existing Closure		Installed Riser		Open Cut (Meter)	C01 FDC NO.	DP1 FDP NO.


ACTUAL HOMEPASS :	
-------------------	--

KEY PLAN:

PROJECT OWNER:




MAIN CONTRACTOR:



A member of OCK Group Berhad


SUB-CONTRACTOR:

PROJECT TITLE:
 CONTRACTOR FOR SURVEY, TECHNICAL
 PROPOSAL AND WAYLEAVE & PERMIT APPROVAL
 -POP2 PROJECT

DRAWING TITLE:
 Construction Drawing
 ABC0060
 SJK (CINA) CHOONG HUA 1

PROJECT PHASE:
 POP 2

Design By :	Date :	7/12/2024
Drawn By :	Scale :	NTS
Checked By :	Job Number :	JOB/NUMBER
DRAWING NUMBER :	Sheet :	
ABC0060-CD-01	1/3	
THIS PRINT AND ITS COPYRIGHT ARE THE PROPERTY OF STEADCOM SDN BHD		
Size : A3		

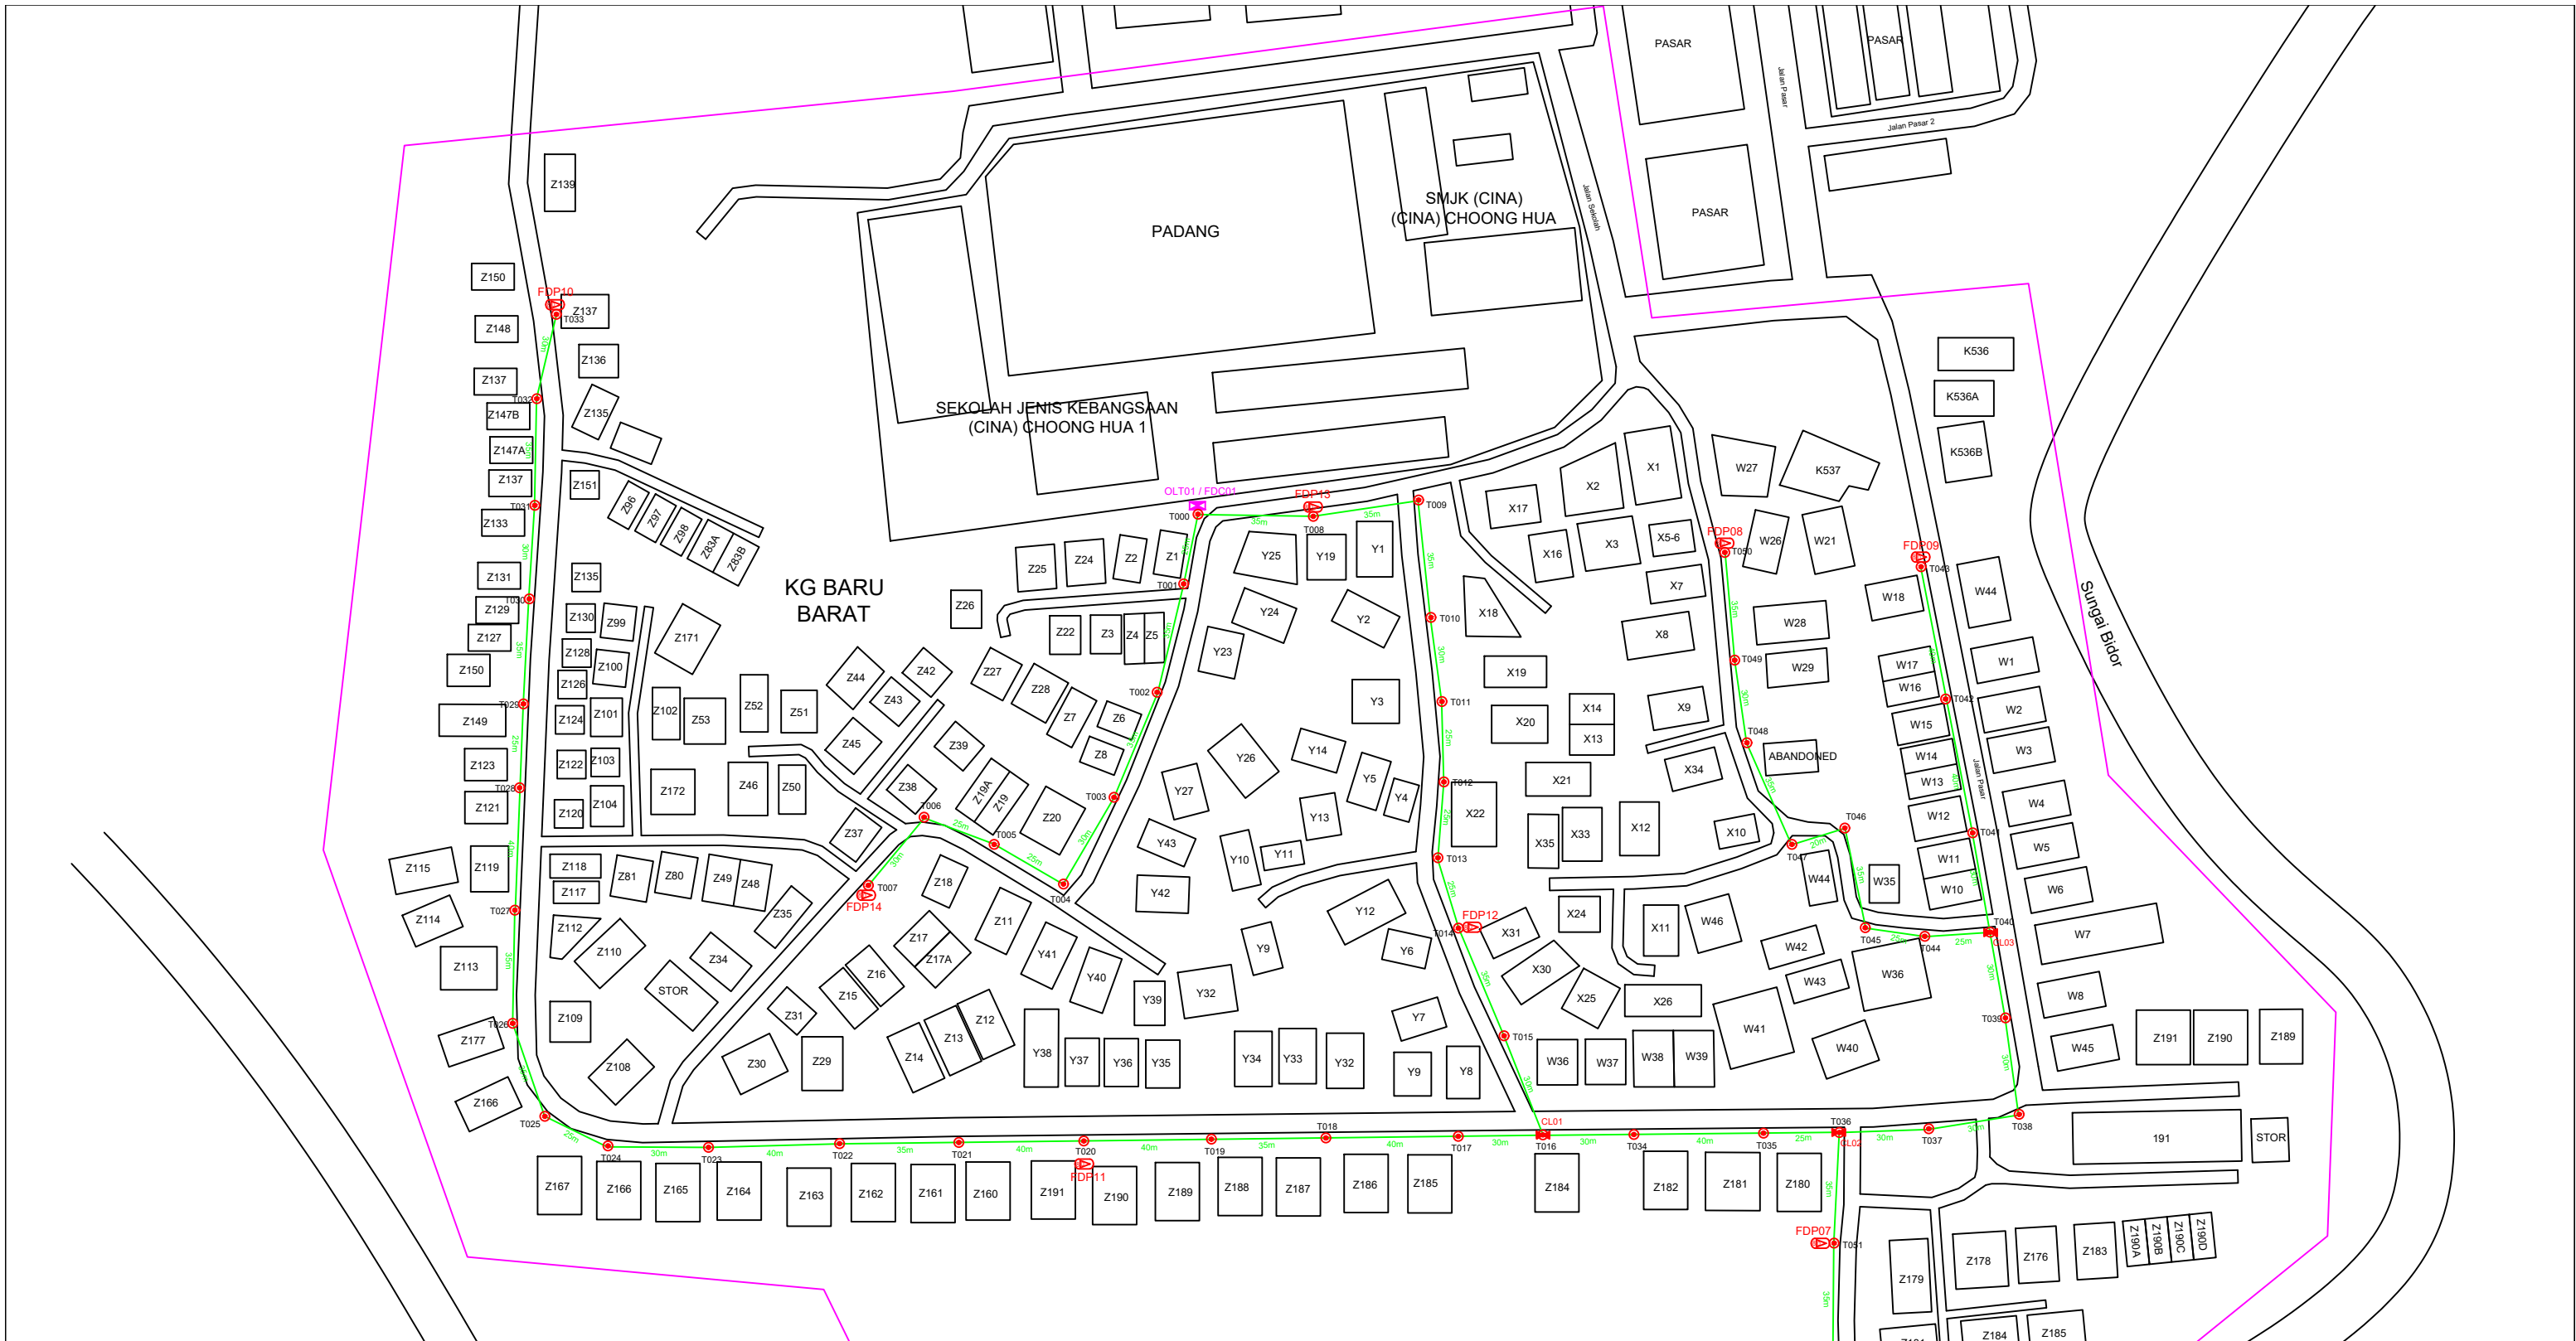

12C FOC	Installed 1:4 / 1:8 / 1:32 splitter	89	Installed Pole (9m)	89	IB30 New Manhole (PIT)	Micro-Trenching (Meter)	MH1 MH NO.
24C FOC	2985m Installed Patch Cord	171	Installed Pole (7.5M)	89	C7 New Manhole(JRC7)	Temporary Infra (Meter)	TKS-1 Existing TNB Pole NO.
48C FOC	FDC	14	Installed Pole (6.7M)	14	FDP Boundary	Loop / Coil (Meter)	P001 New Pole NO.
96C FOC	Closure	14	Existing TNB Pole	14	HDD (Meter)	# Active Outdoor Cabinet	CL01 Closure NO.
144C FOC	Existing Closure		Installed Riser		Open Cut (Meter)	C01 FDC NO.	DP1 FDP NO.

ACTUAL HOMEPASS :

KEY PLAN:	PROJECT OWNER: APEX COMMUNICATIONS SDN BHD 187475-V PRIVASAT	MAIN CONTRACTOR: STEADCOM A member of OCK Group Berhad	SUB-CONTRACTOR:	PROJECT TITLE: CONTRACTOR FOR SURVEY, TECHNICAL PROPOSAL AND WAYLEAVE & PERMIT APPROVAL -POP2 PROJECT	DRAWING TITLE: Construction Drawing ABC0060 SJK (CINA) CHOONG HUA 1 PROJECT PHASE: POP 2	Design By : Date : 7/12/2024	Drawn By : Scale : NTS	Checked By : Job Number : JOB/NUMBER	DRAWING NUMBER : ABC0060-CD-01 Sheet : 2/3	THIS PRINT AND ITS COPYRIGHT ARE THE PROPERTY OF STEADCOM SDN BHD Size : A3
-----------	---	---	-----------------	--	---	--	----------------------------------	--	--	---



12C FOC	Installed 1:4 / 1:8 / 1:32 splitter	Installed Pole (9m)	Suspension	89	IB30	New Manhole (PIT)	Micro-Trenching (Meter)	MH1	MH NO.
24C FOC	2985m Installed Patch Cord	Installed Pole (7.5M)	Tension	171	C7	New Manhole(JRC7)	Temporary Infra (Meter)	TKS-1	Existing TNB Pole NO.
48C FOC	FDC	Installed Pole (6.7M)	Pole Ring	14		FDP Boundary	Loop / Coil (Meter)	P001	New Pole NO.
96C FOC	Closure	Existing TNB Pole	FDP with (1:8) splitter	14		HDD (Meter)	#	CL01	Closure NO.
144C FOC	Existing Closure	Installed Riser	Existing Manhole			Open Cut (Meter)	C01	DP1	FDC NO.

ACTUAL HOMEPASS :

KEY PLAN:

PROJECT OWNER:




MAIN CONTRACTOR:



A member of OCK Group Berhad

SUB-CONTRACTOR:

PROJECT TITLE:

CONTRACTOR FOR SURVEY, TECHNICAL PROPOSAL AND WAYLEAVE & PERMIT APPROVAL -POP2 PROJECT

DRAWING TITLE:

Construction Drawing
ABC0060
SJK (CINA) CHOONG HUA 1

PROJECT PHASE:

POP 2

Design By :	Date :	7/12/2024
Drawn By :	Scale :	NTS
Checked By :	Job Number :	JOB/NUMBER
DRAWING NUMBER :	Sheet :	
ABC0060-CD-01	3/3	
THIS PRINT AND ITS COPYRIGHT ARE THE PROPERTY OF STEADCOM SDN BHD		Size : A3

