


Legend :

- Site / Cabin
- Existing Route
- Existing Manhole
- Proposed Route
- Proposed MH
- Existing Cable
- Existing Pole
- Proposed Cable
- Proposed Pole
- Proposed Trunking
- GI Riser

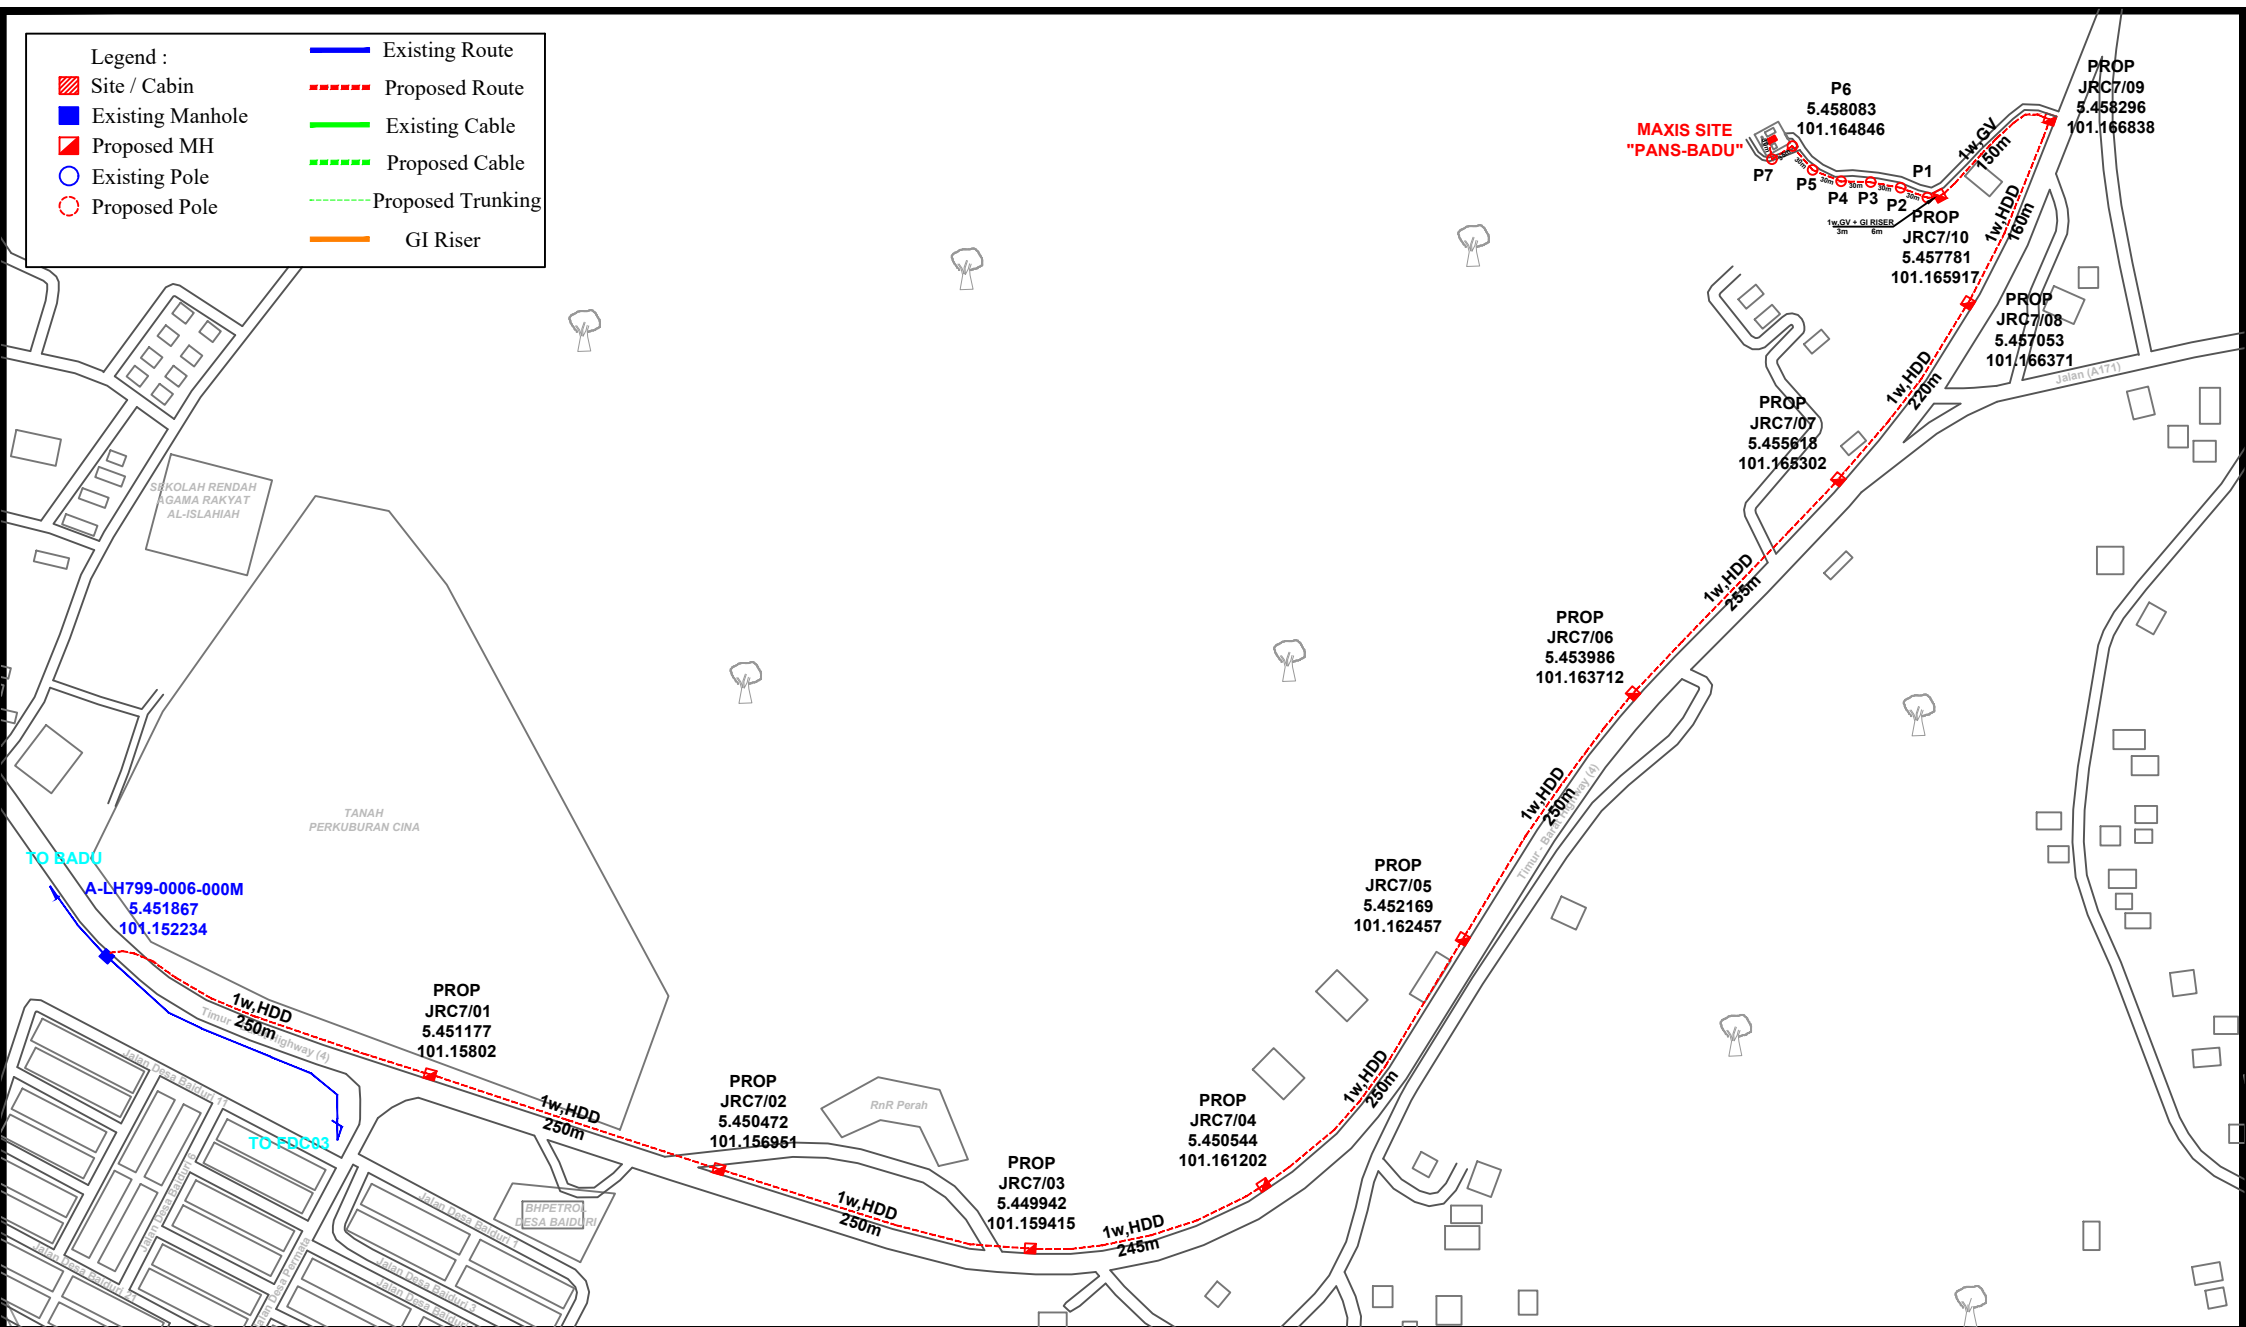

	MAXIS BROADBAND SDN BHD Level 5-9, 11, 14-25 & 29-30 Menara Maxis Kuala Lumpur City Centre Off Jalan Ampang 50088 50088 Kuala Lumpur	Title: CIVIL PLAN FOR MAXIS SITE "PANS-BADU" AT VACANT LAND, KAMPUNG BAHARU KUALA RUI, 33300 GERIK, PERAK.	Designed by: DYNAMIC TELECOMMUNICATION	Checked by: M. NAZIM MAHMUD	Approved by: M. NAZIM MAHMUD
			Prepared by: DYNAMIC TEL.	Date: 14/7/2025	Sheet no : 2 OF 3
			Job No:	File:	Rev: