


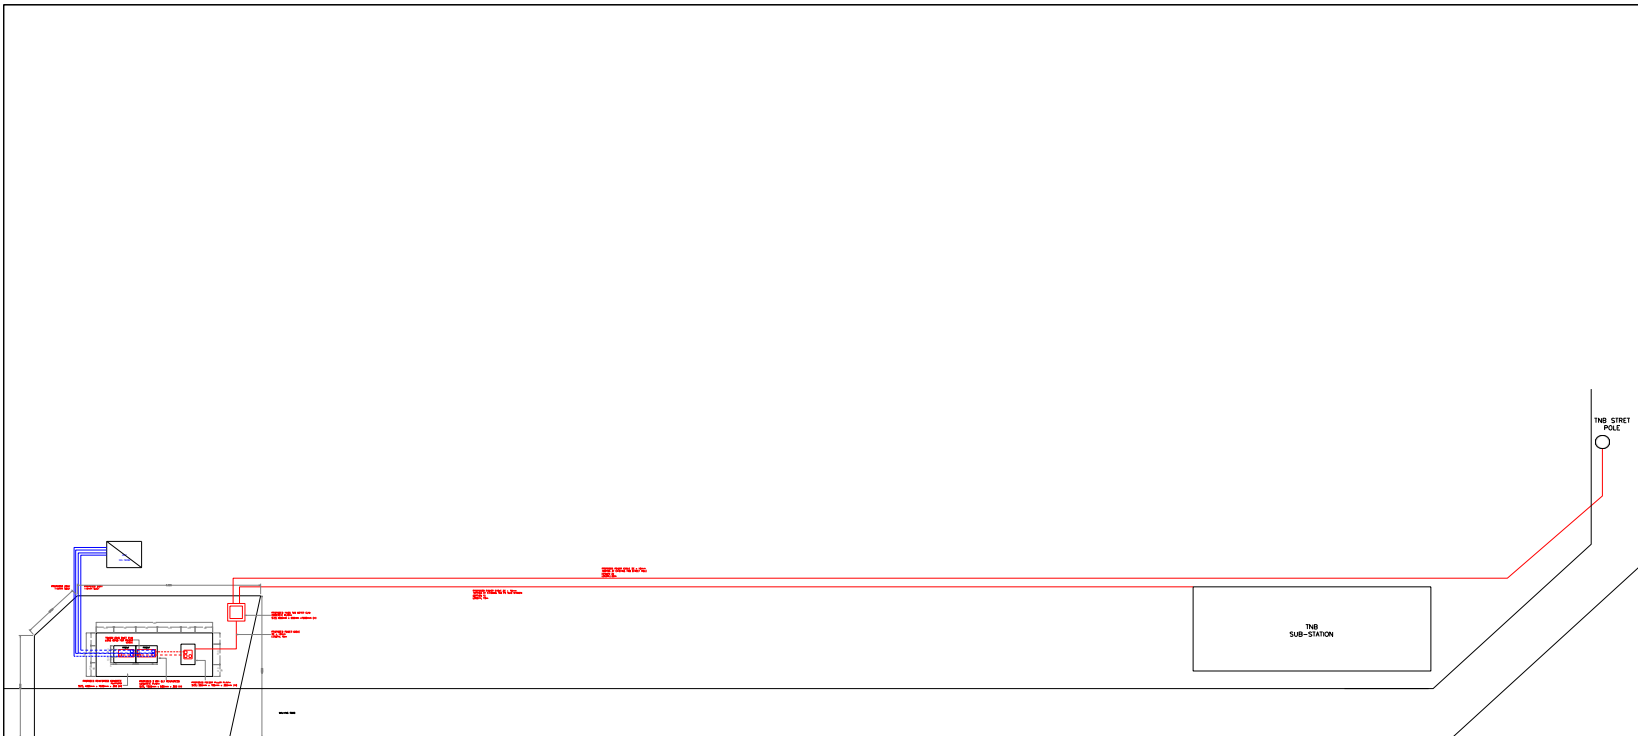

- ### LEGEND
- ADM ADM
 - F-ADM FUTURE ADM
 - 19R 19" RCK
 - F-19R FUTURE 19" RACK
 - AC AIR CONDITIONER
 - ACC AIR CONDITIONER CONTROLLER
 - SMR SWITCH MODE RECTIFIER
 - BATT R BATTERY RACK
 - CO CO2 CYLINDER 2.0kg
 - AC AC POWER DISTRIBUTION BOARD
 - FDF FIBER DISTRIBUTION FRAME
 - FLUORESCENT LIGHT
 - 13A/220V SOCKET
 - EL EMERGENCY LIGHT
 - MW MICROWAVE EQUIPMENT
 - EARTH BAR
 - CABLE ENTRY
 - KEY SWITCH
 - H HEAT DETECTOR
 - S SMOKE DETECTOR
 - ALARM BELL
 - CO2 NOSSLE
 - FLASHING LIGHT
 - CABLE LADDER
 - PROPOSED CABLE LADDER
 - COMB TRUNKING
 - CABLE TRAY
 - CHAMBER
 - POWER CABLE
 - GREEN CABLE
 - COPPER TAPE


 <small>TIME dslCom Sdn Berhad (52371-A) No.14, Jalan Majestik 1/102, Hutan Glenmarie Industrial, Park, 40100 Shah Alam, K.LUMPUR, Darul Ehsan, Malaysia. Tel: 603 8532 8030 Fax: 603 8532 8038 Web: www.time.com.my A member of TIME group</small>	SURVEY DATE:	-	STATION NAME: OUTDOOR TELUK INTAN	SCALE :	NTS	UNIT :	MM	PAPER SIZE :	A4	Contractor : NEXUSCORPGROUP SDN. BHD. No.14-1,Jalan Keluli 7 /109, Kawasan Perindustrian,Seksyen 7, 40000 Shah Alam,Selangor
	REVISION DATE:	-	TITLE: SITE LAYOUT PLAN	SITE ID :	OUTDOOR TELUK INTAN	STATE :		PERAK		
	DRAWN BY:		CONTENTS:	SURVEY DRAWING		DRAWING NO : 02		REGION :		
	PREPARED BY :				OUTDOOR TELUK INTAN_01	NORTHERN				



LEGEND

- ADM ADM
- F-ADM FUTURE ADM
- 19R 19" RCK
- F-19R FUTURE 19" RACK
- AC AIR CONDITIONER
- ACC AIR CONDITIONER CONTROLLER
- SMR SWITCH MODE RECTIFIER
- BATT R BATTERY RACK
- CO CO2 CYLINDER 2.0kg
- AC POWER DISTRIBUTION BOARD
- FDF FIBER DISTRIBUTION FRAME
- FLUORESCENT LIGHT
- 13A/220V SOCKET
- EL EMERGENCY LIGHT
- MW MICROWAVE EQUIPMENT
- EARTH BAR
- CABLE ENTRY
- KEY SWITCH
- H HEAT DETECTOR
- S SMOKE DETECTOR
- ALARM BELL
- o CO2 NOSSLE
- FLASHING LIGHT
- CABLE LADDER
- PROPOSED CABLE LADDER
- COMB TRUNKING
- CABLE TRAY
- CHAMBER
- POWER CABLE
- GREEN CABLE
- COPPER TAPE

 <small>TIME dotCom Sdn Berhad (52371-A) No 14, Jalan Majistret U1/26, Hicom-glenmarie Industrial Park, 40150 Shah Alam, K.LUMPUR Darul Ehsan, Malaysia. Tel: 603 5032 6000 Fax: 603 5032 6006 Web: www.time.com.my A member of TIME group</small>	SURVEY DATE:	-	STATION NAME: OUTDOOR TELUK INTAN	SCALE :	NTS	UNIT :	MM	PAPER SIZE :	A4	Contractor :  NEXUSCORPGROUP SDN. BHD. No.14-1,Jalan Keluli 7 /109, Kawasan Perindustrian, Seksyen 7, 40000 Shah Alam, Selangor	
	REVISION DATE:	-	TITLE: PROPOSED POWER ROUTING	SITE ID :	OUTDOOR TELUK INTAN		STATE :				PERAK
	DRAWN BY:		CONTENTS:	DRAWING NO : 05			REGION :				NORTHERN
	PREPARED BY :			OUTDOOR TELUK INTAN_01							
SURVEY DRAWING											

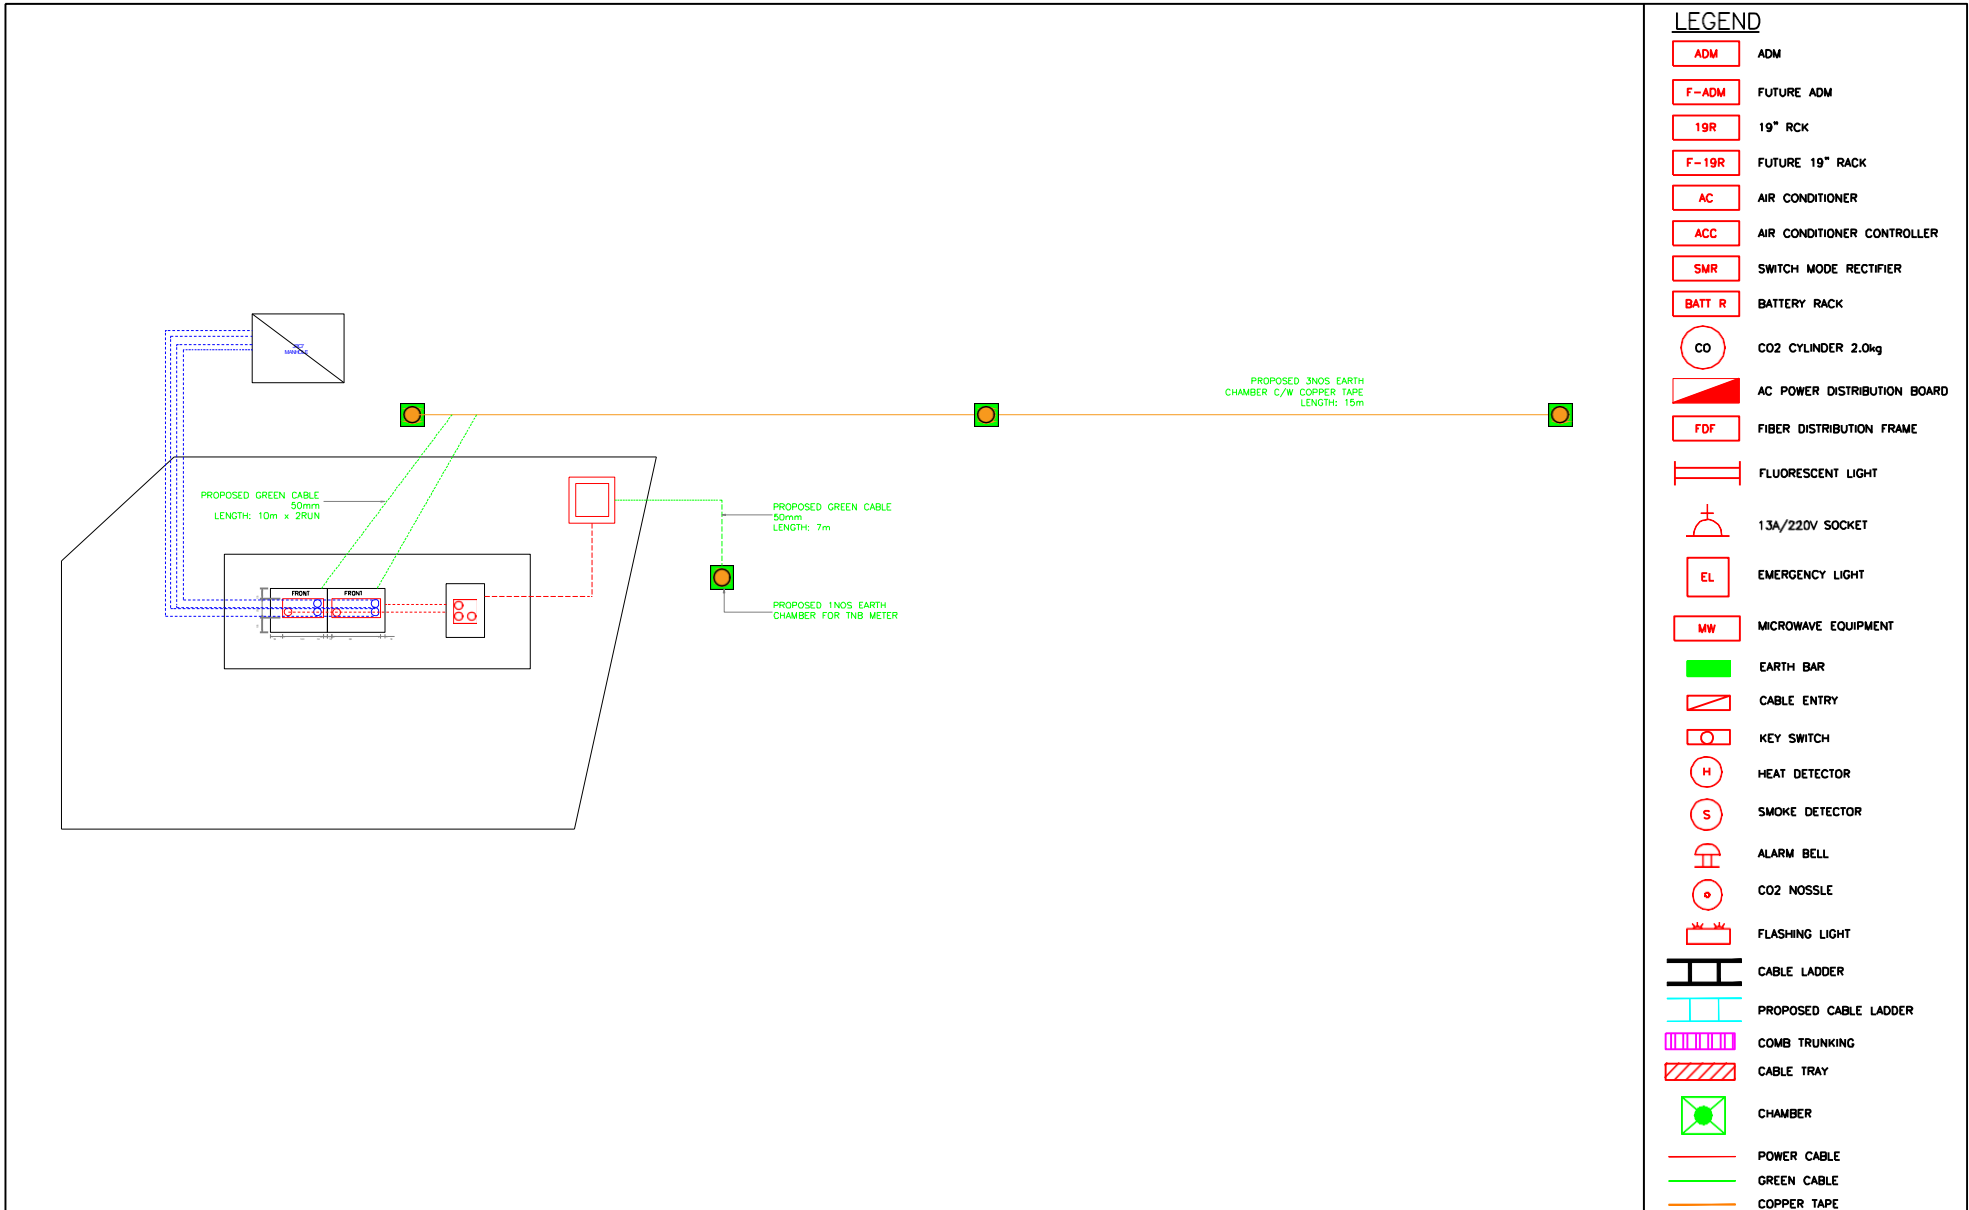

LEGEND	
	ADM
	FUTURE ADM
	19" RCK
	FUTURE 19" RACK
	AIR CONDITIONER
	AIR CONDITIONER CONTROLLER
	SWITCH MODE RECTIFIER
	BATTERY RACK
	CO2 CYLINDER 2.0kg
	AC POWER DISTRIBUTION BOARD
	FIBER DISTRIBUTION FRAME
	FLUORESCENT LIGHT
	13A/220V SOCKET
	EMERGENCY LIGHT
	MICROWAVE EQUIPMENT
	EARTH BAR
	CABLE ENTRY
	KEY SWITCH
	HEAT DETECTOR
	SMOKE DETECTOR
	ALARM BELL
	CO2 NOZZLE
	FLASHING LIGHT
	CABLE LADDER
	PROPOSED CABLE LADDER
	COMB TRUNKING
	CABLE TRAY
	CHAMBER
	POWER CABLE
	GREEN CABLE
	COPPER TAPE

 TIME dotCom Sdn Berhad (52371-A) No 14, Jalan Majistret U1/26, HiCom-glenmarie Industrial Park, 40150 Shah Alam, K. LUMPUR Darul Ehsan, Malaysia. Tel: 603 5032 6000 Fax: 603 5032 6006 Web: www.time.com.my A member of TIME group	SURVEY DATE:	-	STATION NAME: OUTDOOR TELUK INTAN	SCALE :	NTS	UNIT :	MM	PAPER SIZE :	A4	Contractor : NEXUSCORPGROUP SDN. BHD. No.14-1,Jalan Keluli 7 /109, Kawasan Perindustrian, Seksyen 7, 40000 Shah Alam, Selangor
	REVISION DATE:	-	TITLE: PROPOSED GROUNDING ROUTING	SITE ID :	OUTDOOR TELUK INTAN	STATE :		PERAK		
	DRAWN BY:		CONTENTS:	DRAWING NO : 06		REGION :		NORTHERN		
	PREPARED BY :			OUTDOOR TELUK INTAN_01						
			SURVEY DRAWING							