


Coordinate :
4.6217299, 103.391678

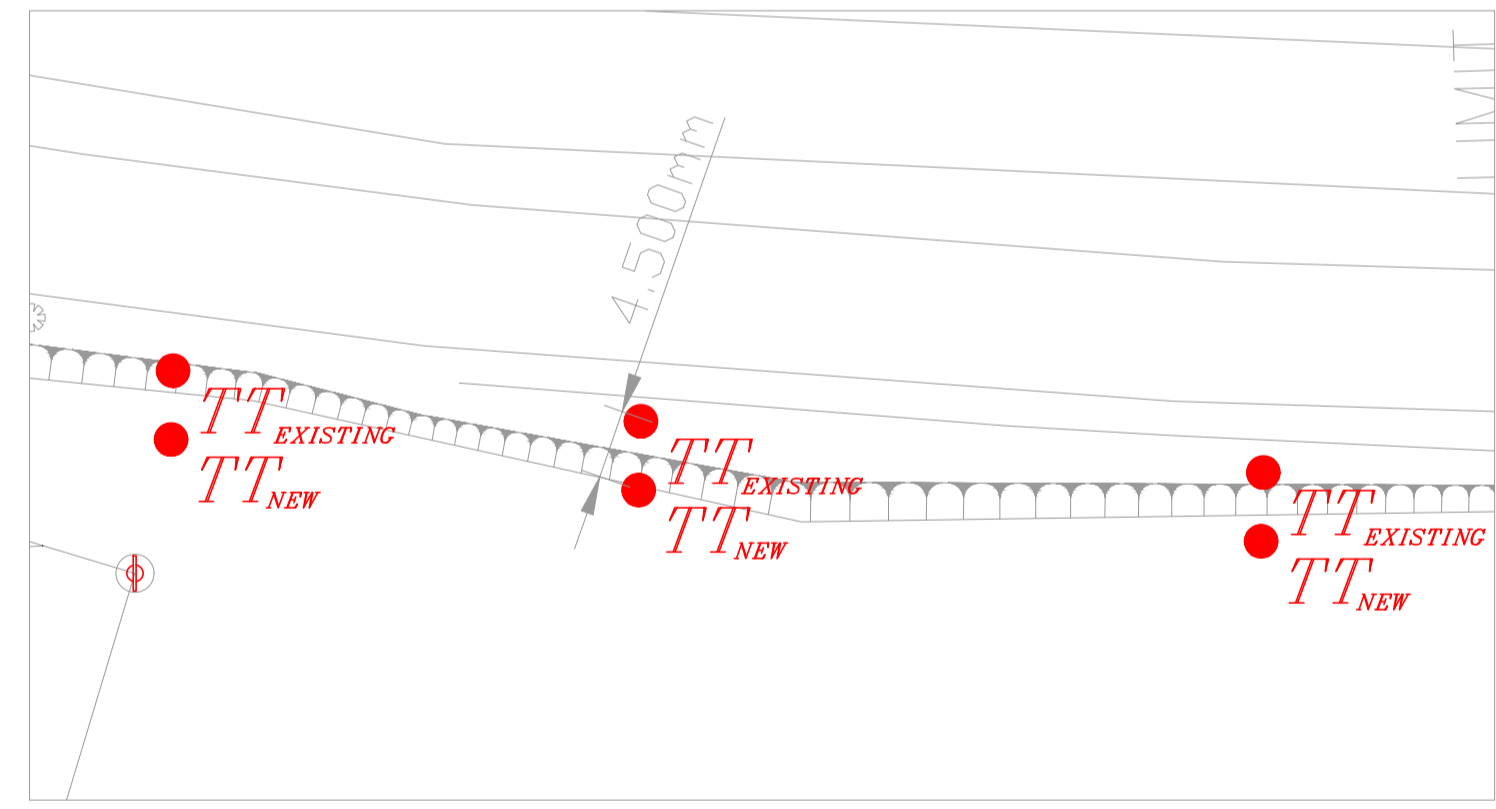

TYPICAL POLES RELOCATION (ESTIMATED 4.5m AWAY FROM ORIGINAL LOCATION)
SCALE : 1:500

LEGEND

ITEM	DESCRIPTION	QTY
● TT _{EXISTING}	EXISTING TMB POLES	14 NOS
● TT _{NEW}	NEW LOCATION OF TMB POLES	14 NOS

SUBMISSION DRAWING

BIL.	PINDAAN	TARIKH

TAJUK PROJEK
 PENYIAPAN BAKI KERJA BAGI PROJEK PEMBANGUNAN PERUMAHAN IDAMAN RAKYAT DI ATAS LOT PT 22570 - PT 22813 TANAH KERAJAAN NEGERI TERENGGANU, DI KAMPUNG SANTONG, MUKIM KUALA PAKA, DAERAH DUNGUN, TERENGGANU DARUL IMAN.

- YANG MENGANJINGI:**
- FASA 1**
- 32 Unit Rumah Mampu Milik Teres 1 Tkt. (20x70) - Type A
 - 38 Unit Rumah Mampu Milik Teres 1 Tkt. (20x70) - Type B
 - 60 Unit Rumah Teres 2 Tkt. (20x70) - Type C
 - 1 Unit Pencawang Elektrik
 - Tapak Surau
 - Tangki Air

SERTA LAIN-LAIN KEMUDAHAN UNTUK TETUAN SPNB IDAMAN SDN. BHD.

NAMA & ALAMAT PEMAJU :

SPNB IDAMAN SDN. BHD.
INCORPORATED IN MALAYSIA
 No. 84, Jalan Badminton 13/29,
 Seksyen 13, 40100 Shah Alam,
 Selangor Darul Ehsan.
 Tel: 03-4147 3302 Fax: 03-4147 3302
 E-mail: taufikaziz17@gmail.com

PERUNDING ARKITEK :

taufikaziz
ARCHITECT
architect · interior design · health facility planning
 302-B Malawati Urban 1
 Pusat Bandar Malawati
 53100 Kuala Lumpur
 Tel: 03-4147 3302 Fax: 03-4147 3302
 E-mail: taufikaziz17@gmail.com

MEKANIKAL & ELEKTRIKAL :

SAMUDRA ENGINEERS SDN. BHD.
INCORPORATED IN MALAYSIA
 No. 84, Jalan Badminton 13/29,
 Seksyen 13, 40100 Shah Alam,
 Selangor Darul Ehsan.
 Tel: 03-55113531 Fax: 03-55113530
 E-mail: samudra_eng@yahoo.com

TAJUK :
 ELECTRICAL SERVICES
 EXISTING TMB POLES

DILUKIS : WANI	TARIKH : JAN. 2025
DISEMAK : FAIZ	SKALA : 1 : 1000
NO. LUKISAN :	PINDAAN :
SESB/2338/RIR/E/TNB/EX-01	