


U
NOT TO SCALE

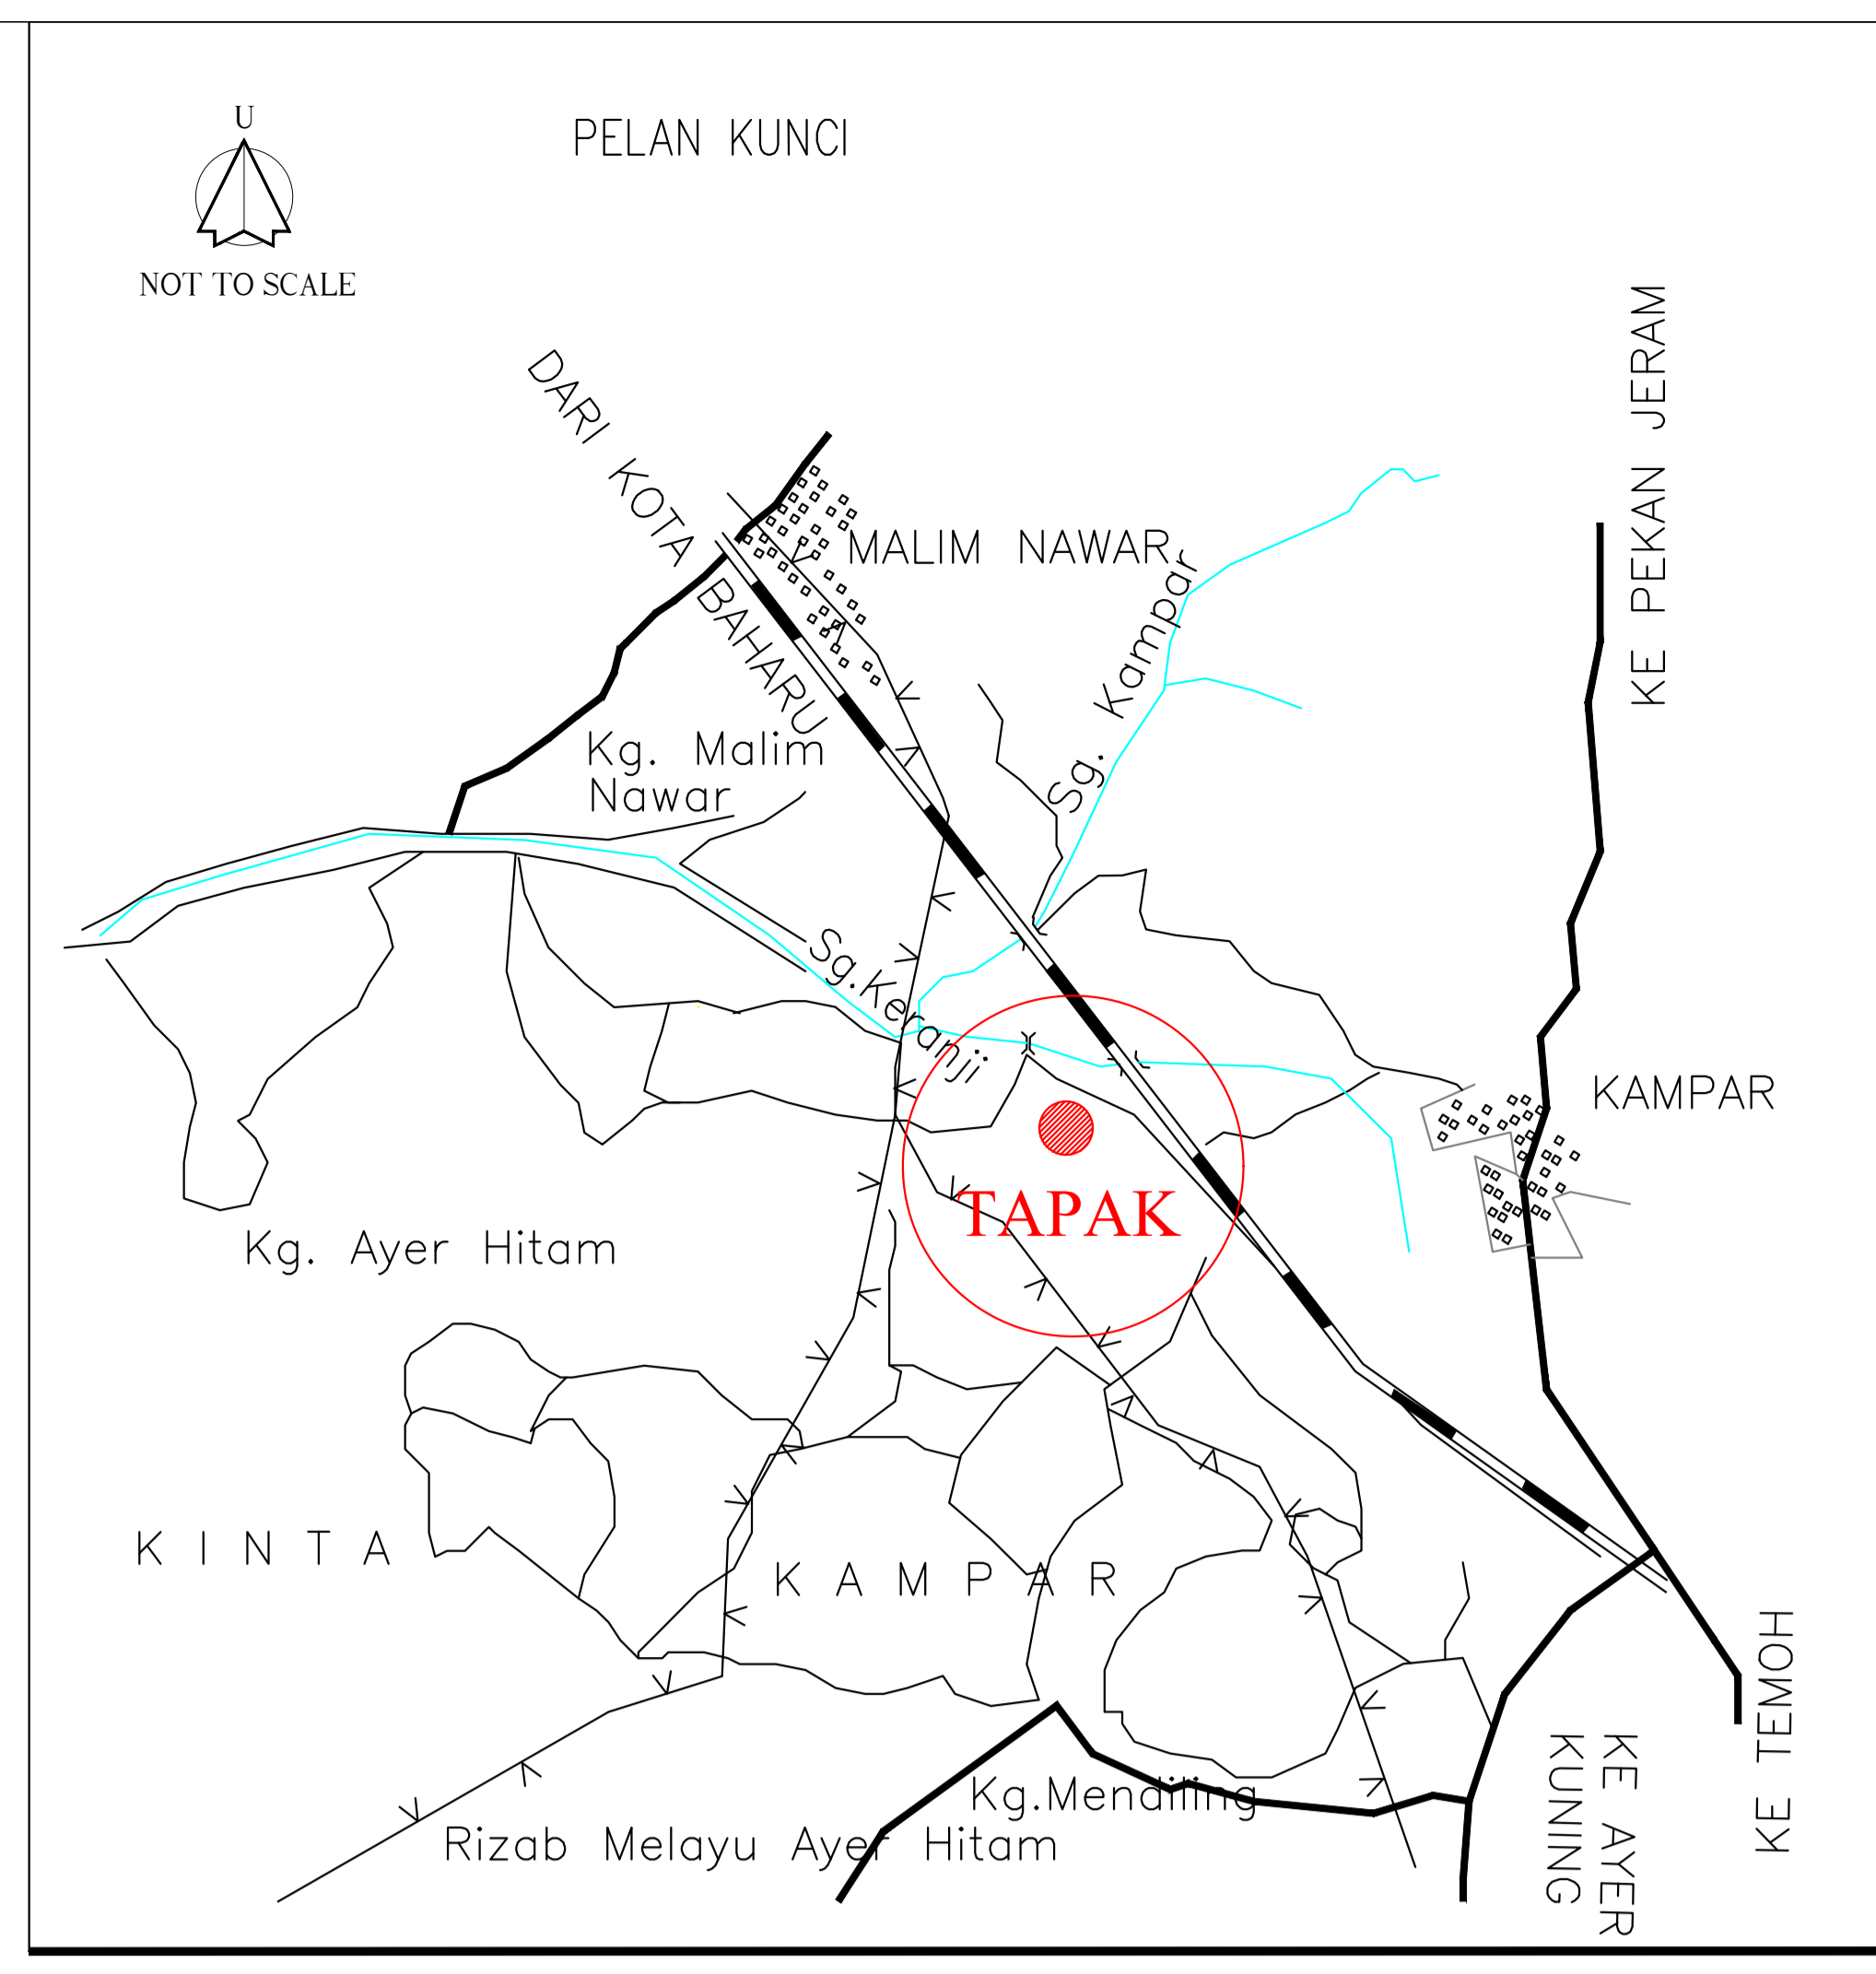

U
NOT TO SCALE




Wisma TNB, Jalan Lahat

MEWUJUDKAN INTERCONNECTION ANTARA PMU TEMOH 132/33/11KV DENGAN SSU UTAR 33KV

Dilukis: HADRI	Tarikh: 22.4.2025
Disemak: ZULKHAIRI	No.Projek: D-PZA-S19-1736
Diluluskan: FAHMI	Skala: NOT TO SCALE
Ruj: \\C:\33kV\PZA1736V7	

PETUNJUK :

	Cadangan merentang 1 liter kabel ABC 33kv 150 mmp XLPE Al.(Tanam Tiang)
	Cadangan kabel bawah tanah triplex 33kv 150 mmp XLPE Al. (1220 m)
	Cadangan merentang 1 liter kabel ABC 33kv 150 mmp XLPE Al.(Tumpang Tiang)
	Cadangan HDD

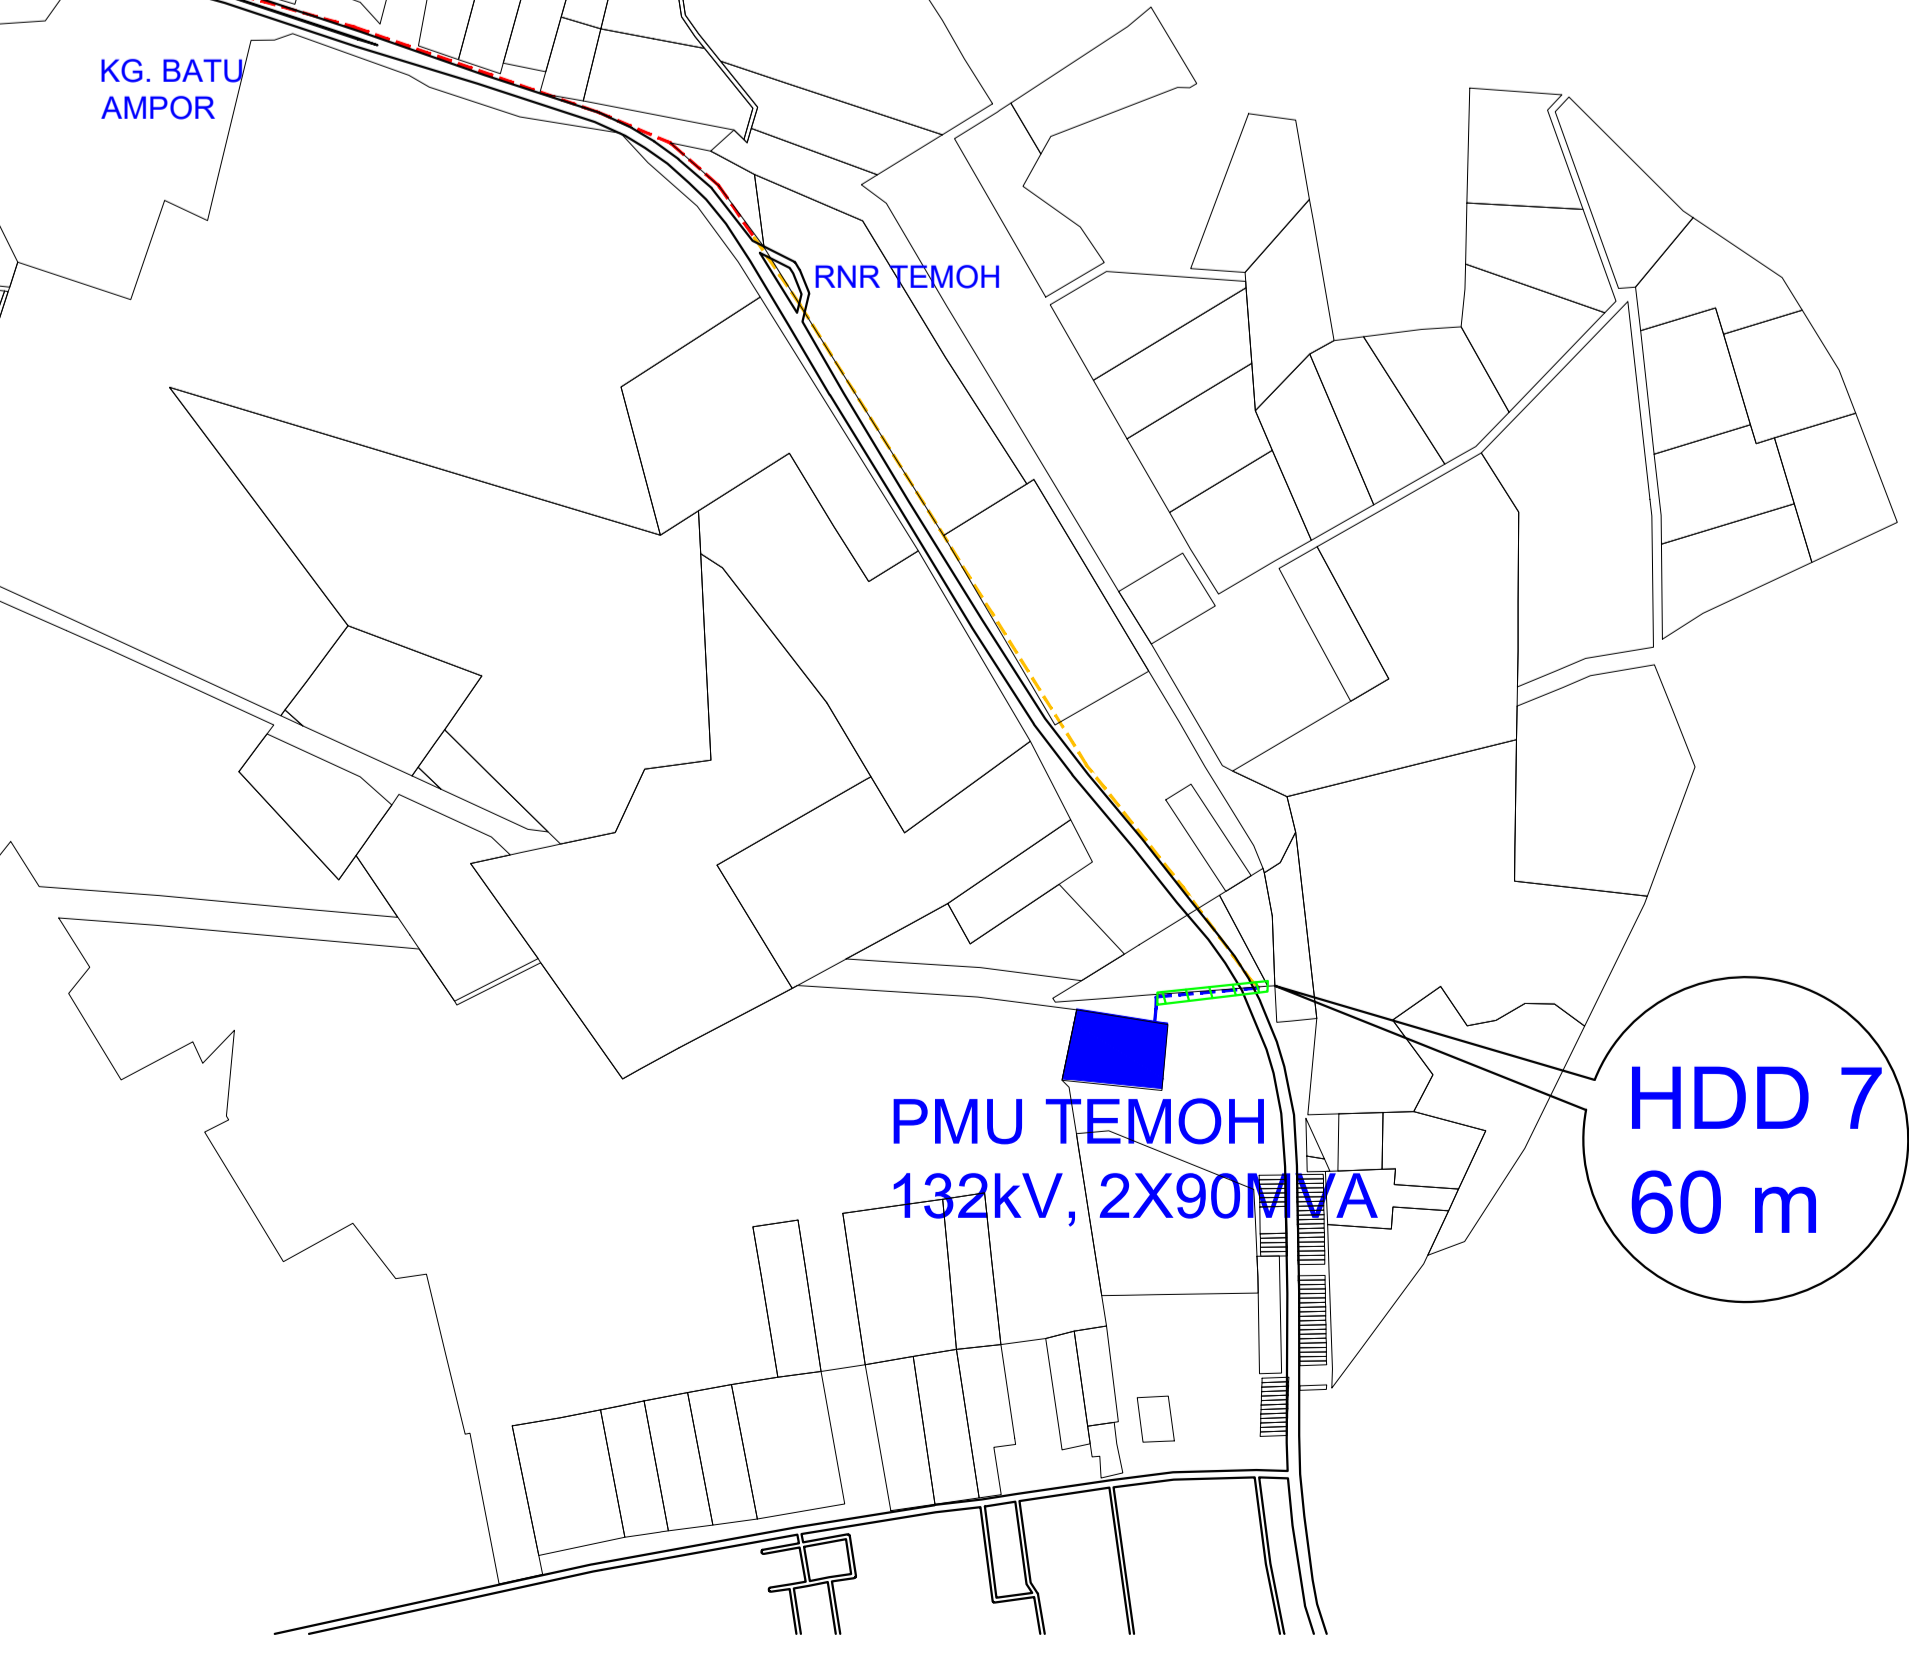

HDD 7
60 m

PMU TEMOH
132kv, 2X90MVA