





















# PROPOSED SITE DRAWING

(TIME/COC/2015/001-101)



 
 





 
 


CONFIDENTIALITY

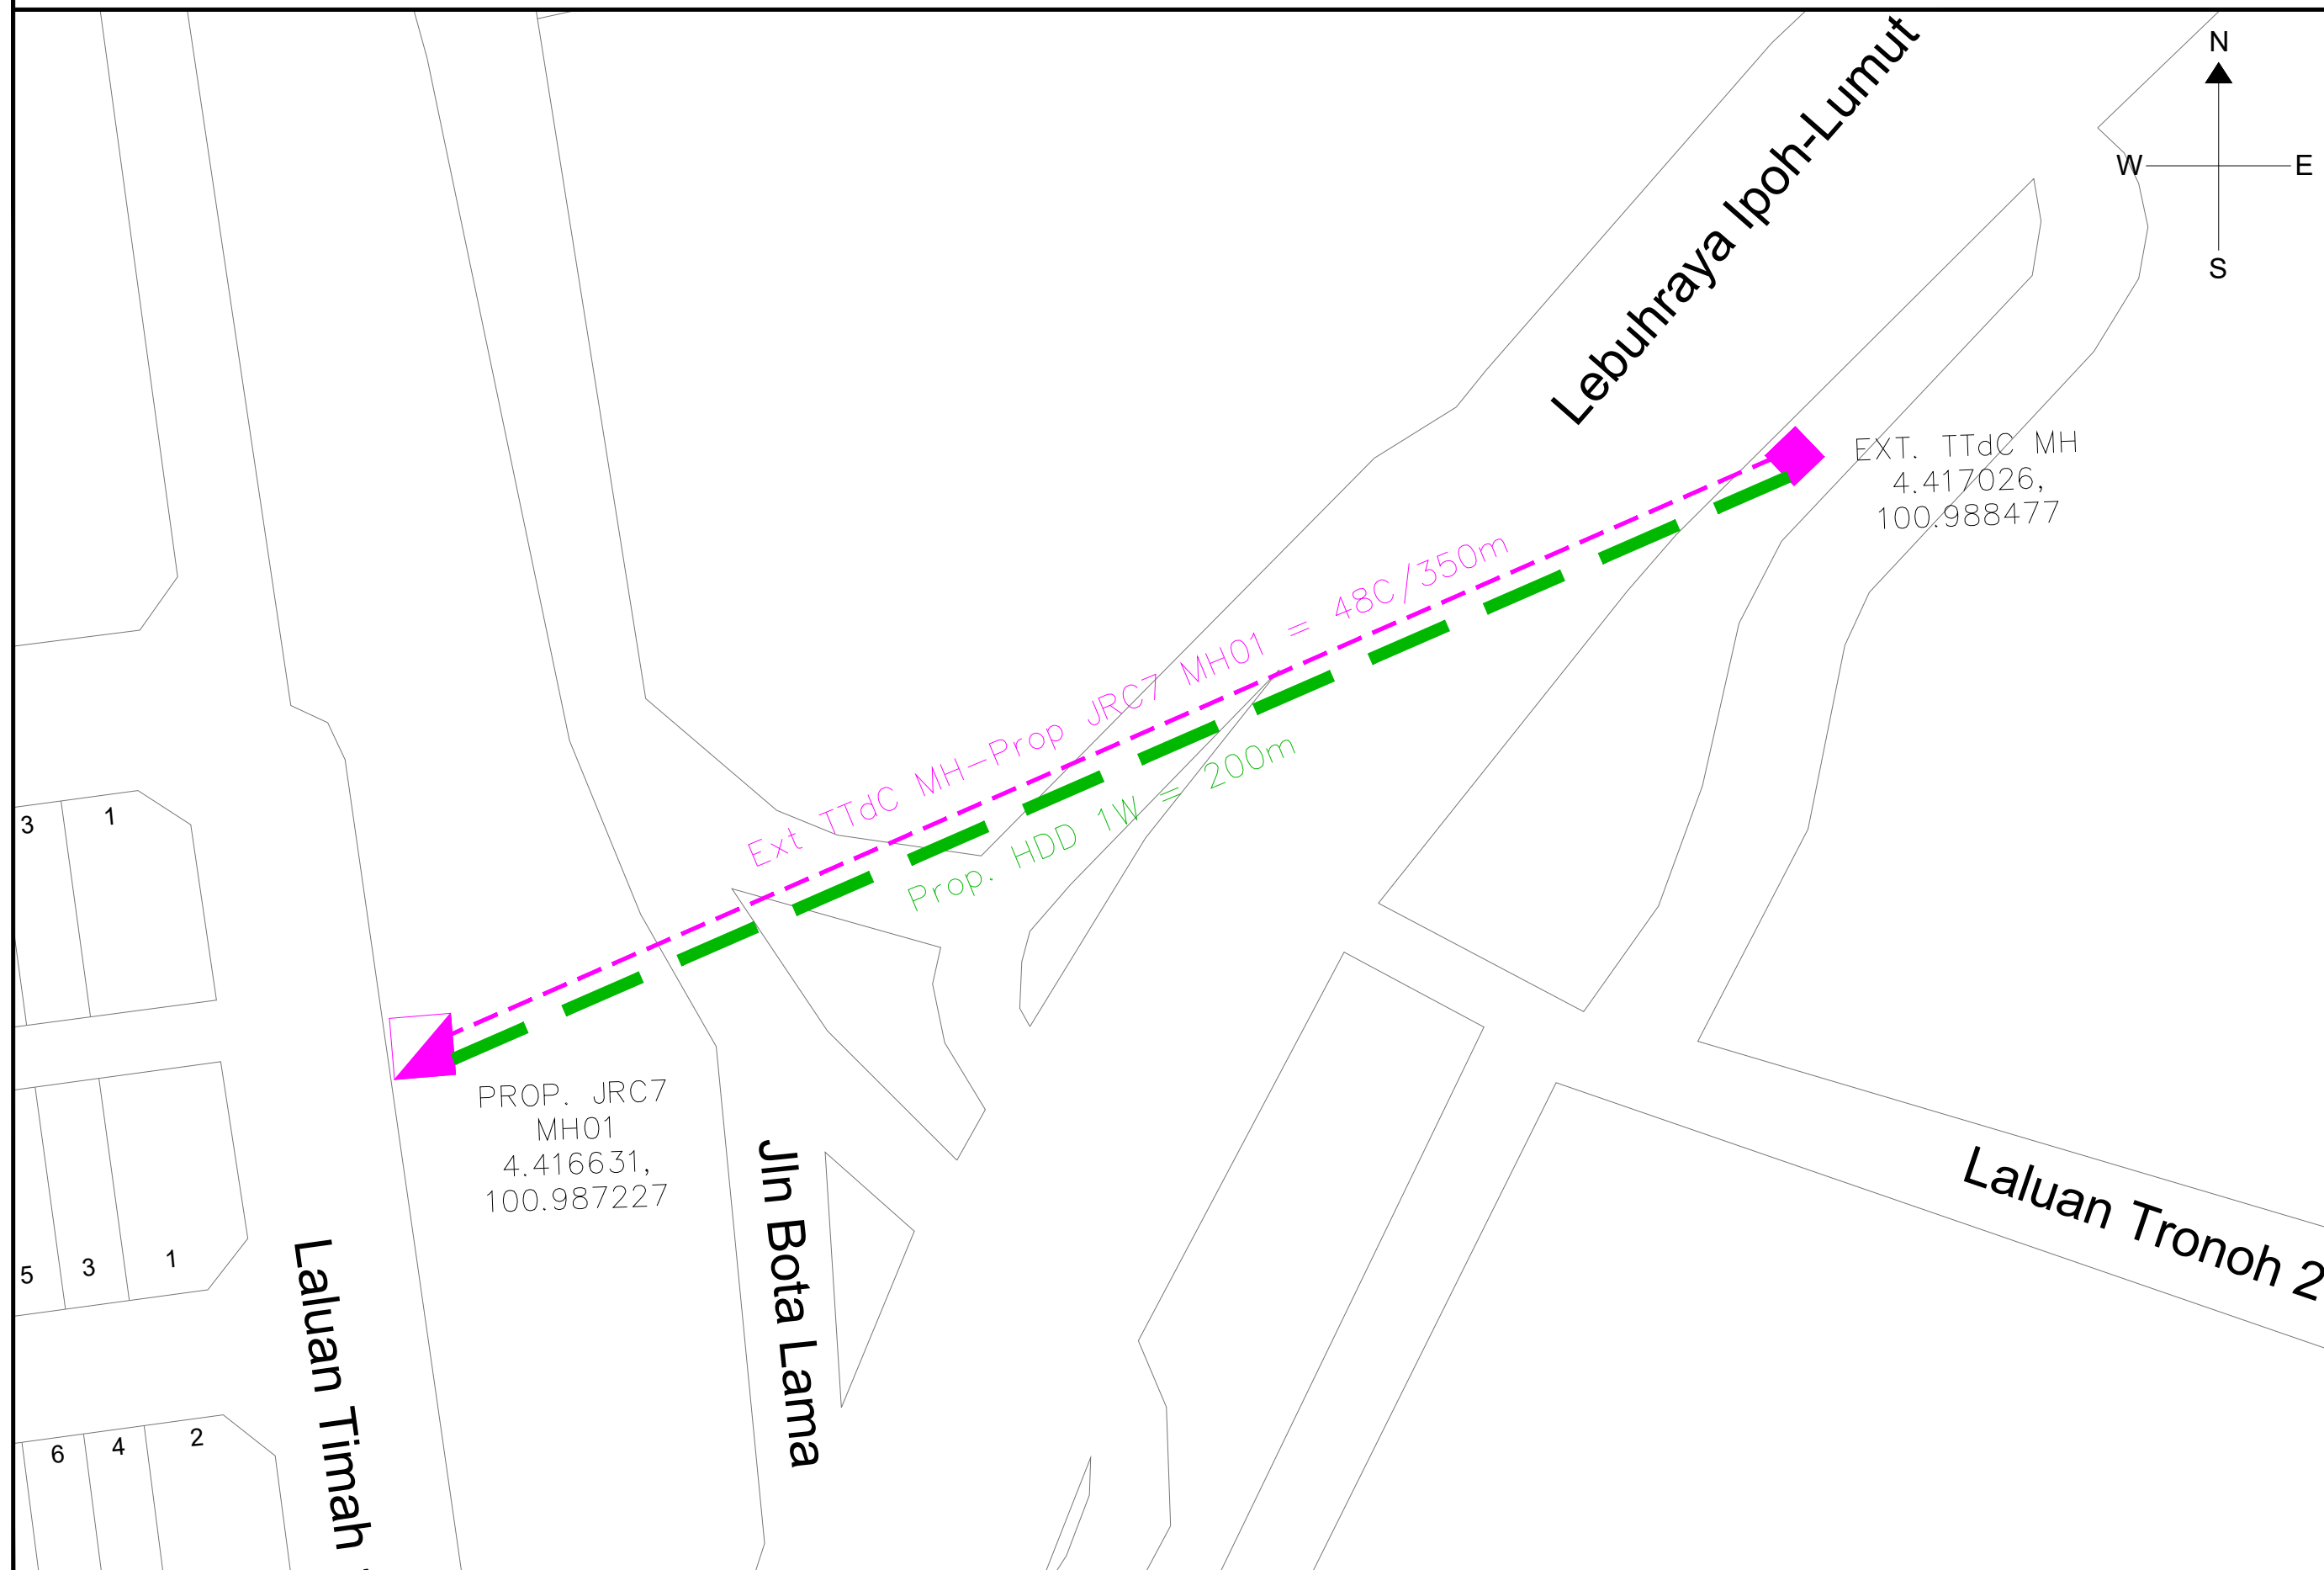
These drawings and details are and shall remain the property of TT dotCom Sdn Bhd. Both are issued in strict confidence and shall not be reproduced, copied or used in any manner without specific written permission from the owner.

## LEGEND :-

-  = EXISTING TTdC MANHOLE
-  = BUILDING MANHOLE
-  = PROPOSED MANHOLE JRC7
-  = CONNECTOR PORT 1
-  = CONNECTOR PORT 2
-  = CONNECTOR PORT 3
-  = CONNECTOR PORT 4
-  = CONNECTOR PORT 5
-  = CONNECTOR PORT 6
-  = CONNECTOR PORT 7
-  = CONNECTOR PORT 8
-  = OPEN CUT
-  = HDD
-  = SUB BOX
-  = END BOX
-  = HUB BOX
-  = PROPOSED CON. POLE (7.5m)
-  = PROPOSED CON. POLE (9.0m)
-  = PROPOSED MANHOLE JB12
-  = PROPOSED MANHOLE JB30

## SCHEDULE OF QUANTITY

SYMBOL	DESCRIPTION	QTY.
2W/4W	2 WAY / 4 WAY DUCT	
	FOC 48C	350m
	DUCT RISER	1
	PROPOSED MANHOLE JRC7	1
	PROPOSED MANHOLE JB30	
	PROPOSED MANHOLE JB12	
	TOTAL PROPOSED SUB-BOX	
	TOTAL PROPOSED END-BOX	
	TOTAL PROPOSED HUB-BOX	
	PROPOSED POLE (7.5m)	
	PROPOSED POLE (9.0m)	
	MICRO-TRENCHING	
	OPEN CUT	
	HDD	200m



REV. NO.	REV. DATE	REV. BY

  
**Harta Unity Sdn. Bhd. (614951-P)**  
 No. 67 & 67A, Laluan Meru Perdana 11  
 Taman Meru Perdana 2  
 31200 Chemor, Perak Darul Ridzuan.

  
**TT dotCom Sdn Bhd (52371-A)**  
 Level 4, No 46 & 64  
 Jalan U1, Hicom Glenmarie  
 40000 Shah Alam, Selangor Darul Ehsan, Malaysia.  
 Tel: +603 5032 6000  
 Website: www.time.com.my

PROJECT TITLE:  
 SDU TAMAN TRONOH TIMAH, 31750 TRONOH,  
 PERAK DARUL RIDZUAN.

DRAWING TITLE:  
 PROPOSED HDD 1W, MICRO-TRENCHING & POLE PLANTING ROUTE FOR  
 SDU TAMAN TRONOH TIMAH

DRAWING NO: TTdC 00000000 000000 1

SHEET NO: 1 OF 1

DRAWING SCALE:	DRAWING UNITS:
N.T.S	METER
PREPARED BY: UMMU	INITIAL & DATE: 30-AUG-24
DESIGNED BY: UMMU	INITIAL & DATE: 30-AUG-24
CHECKED BY:	INITIAL & DATE:
APPROVED BY:	INITIAL & DATE: