

**COMMERCIAL ENTERPRISE FDC01 ODN CIVIL DESIGN**

Site Name	PROJECT F-PROTON CITY TANJUNG - MALIM (COMMERCIAL ENTERPRISE)
Project Title	PROPOSED FIBRE PLAN FOR MAXIS DNET BUILDING FIBERIZATION SITE "MAXIS PROJECT F"
DWG ID.	ODN CIVIL DESIGN
Revision No.	-
Date	19.02.2024
Sheet	-

Summary Note

Total HP/PP	147 PP
Total FDC	1
Total FDP	12 FDP, 13 FDP PADESTAL
Total Propose Joint	-
Total Propose MH	48
Total Propose Pit	-
Total Prop UG Cable (m)	6959 m
Total Prop OH Cable (m)	-

Legends

Propose FDC / FDF	
Existing FDC / FDF	
Propose FDP	
Existing FDP	
Propose Manhole	
Existing Manhole	
Propose Pit / Handhole	
Existing Pit / Handhole	
Propose GI / Duct Riser	
Existing GI / Duct Riser	
Propose Pole	
Existing Pole	
Propose Closure/Joint	
Existing UG Duct Way	
Propose UG Trenching	
Existing Aerial Cable	
Propose Aerial Cable	
FDC Boundary	
FDP Boundary	
JKR Boundary	
Local Council Boundary	

Design By **SAL NETWORK DESIGN SDN BHD**



Maxis Broadband Sdn. Bhd.

Checked By	
Checked Date	
Approved / Rejected By	
Approved / Rejected Date	

**COMMERCIAL ENTERPRISE FDC01 ODN SLD DESIGN**


Site Name	PROJECT F-PROTON CITY TANJUNG - MALIM (COMMERCIAL ENTERPRISE)
Project Title	PROPOSED FIBRE PLAN FOR MAXIS ONNET BUILDING FIBERIZATION SITE "MAXIS PROJECT F"
DWG ID.	ODN SLD DESIGN
Revision No.	-
Date	19.02.2024
Sheet	-

Summary Note

Total HP/PP	147 PP
Total FDC	1
Total FDP	12 FDP, 13 FDP PADESTAL
Total Propose Joint	9
Total Propose MH	48
Total Propose Pit	-
Total Prop UG Cable (m)	6959 m
Total Prop OH Cable (m)	-

Legends

Propose FDC / FDF	
Existing FDC / FDF	
Propose FDP	
Existing FDP	
Propose Manhole	
Existing Manhole	
Propose Pit / Handhole	
Existing Pit / Handhole	
Propose GI / Duct Riser	
Existing GI / Duct Riser	
Propose Pole	
Existing Pole	
Propose Closure/Joint	
Existing UG Duct Way	
Propose UG Trenching	
Existing Aerial Cable	
Propose Aerial Cable	
FDC Boundary	
FDP Boundary	
JKR Boundary	
Local Council Boundary	

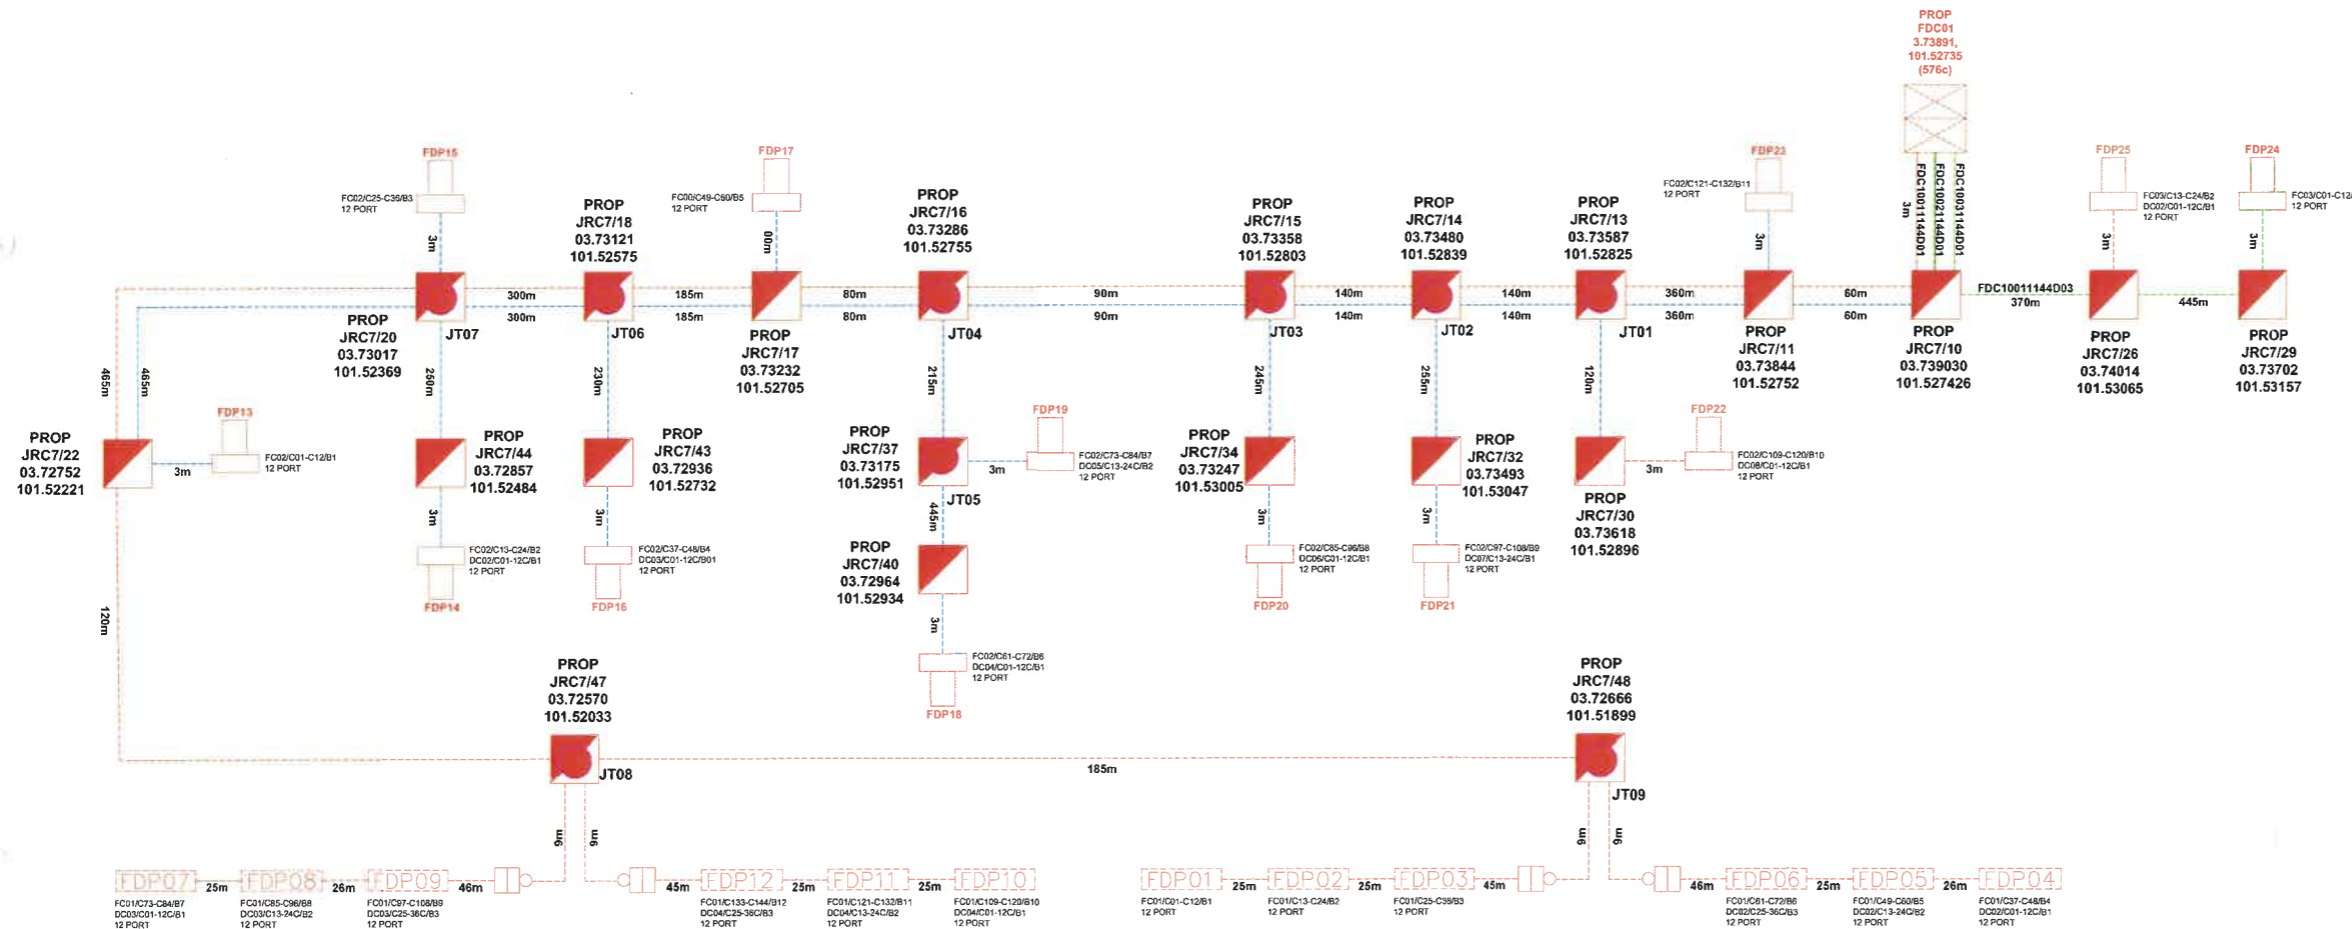

Design By **SAL NETWORK DESIGN SDN BHD**



Maxis Broadband Sdn. Bhd.

Checked By	
Checked Date	
Approved / Rejected By	
Approved / Rejected Date	