

PAGE	1 : 3
Description	Distance (Mtr)
Civil Distance	3806
Total Civil Distance	3806
Cable Distance	NA
Total Cable Distance	NA
No of MH installed	18
No of existing MH	2
Total No of MH	20
No of Joint	NA
Total No of Joint	NA



Prepared by :

Contractor


Checked by :

OSP Rollout FI

Legend

-  CELCOM EXISTING MH
-  CELCOM NEW MH

 CELCOM NEW

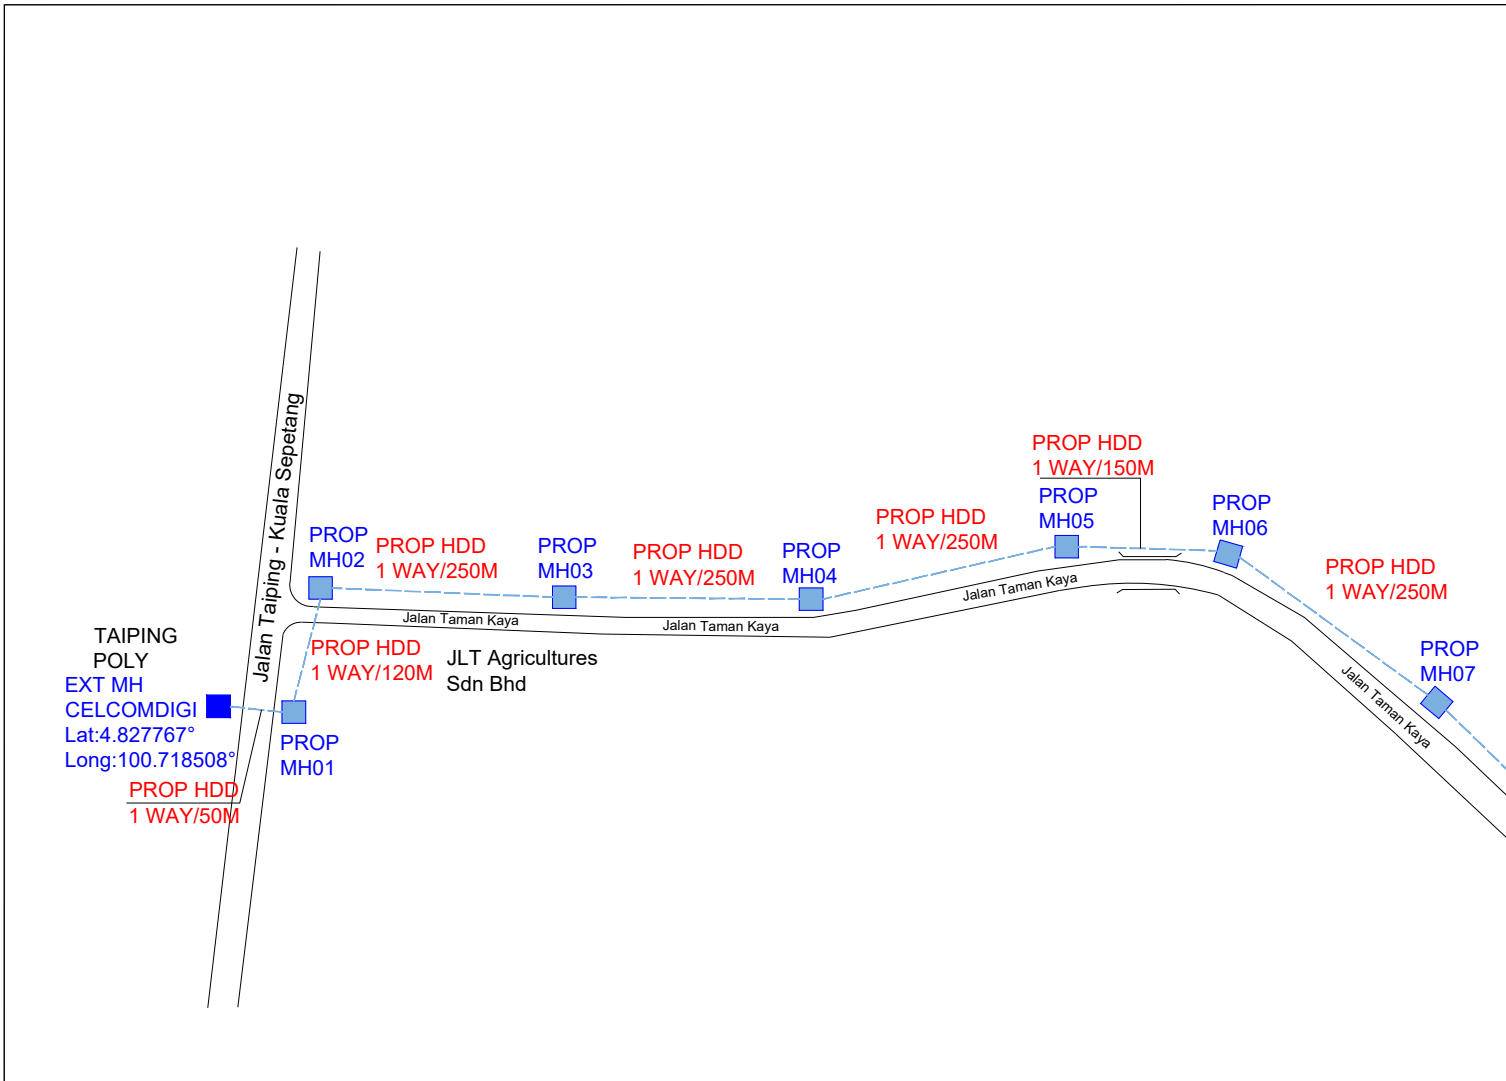

TAIPING  
POLY  
EXT MH  
CELCOMDIGI  
Lat:4.827767°  
Long:100.718508°  
PROP HDD  
1 WAY/50M




Approved by :

Contractor :

Celcom :

OM HQ :

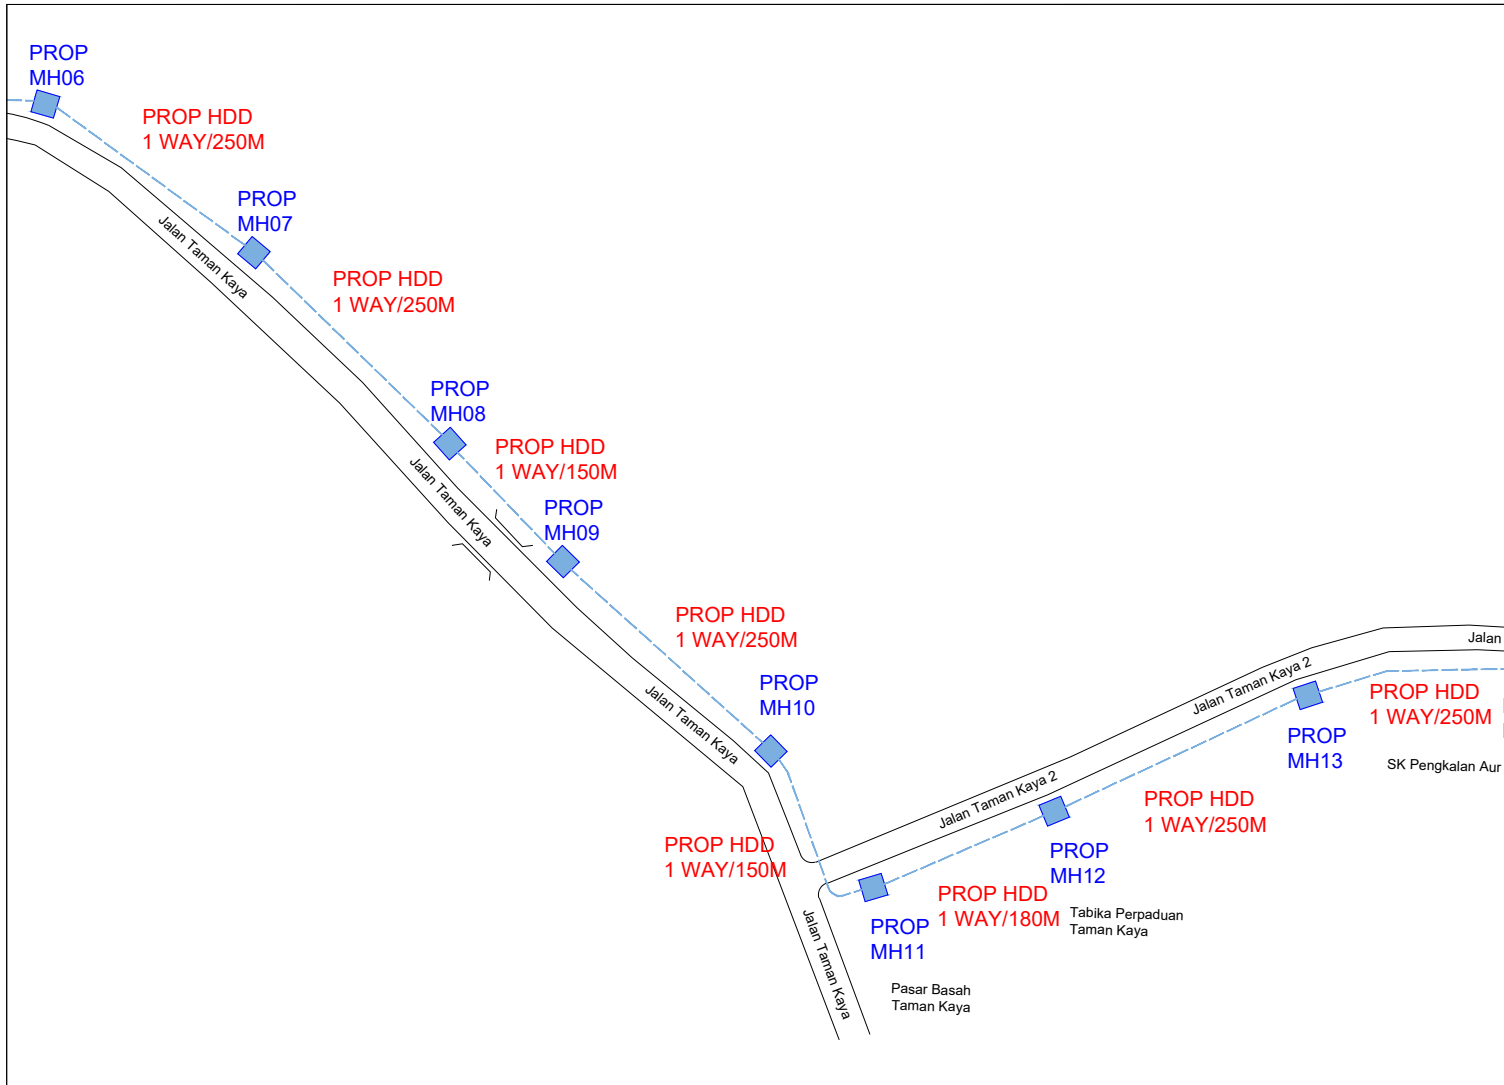


NORTHERN	Scale :	Exchange Area :	Sheet :
<b>Project Information :</b>			
Project Title : 25-1246BD_JT4678 Taiping Poly to JT4679 Junction Ayer Kuning			
Site Name :			
PO Number : CD00027433			
PO Distance :			
<b>Drawing No :</b>			






PAGE	2 : 3
Description	Distance (Mtr)
Civil Distance	3806
Total Civil Distance	3806
Cable Distance	NA
Total Cable Distance	NA
No of MH installed	18
No of existing MH	2
Total No of MH	20
No of Joint	NA
Total No of Joint	NA

Prepared by :  
**Contractor**  
 Checked by :  
**OSP Rollout FI**

**Legend**

	CELCOM EXISTING MH
	CELCOM NEW MH
	CELCOM NEW

Celcom Logo 	Contractor Logo 	Approved by :  <b>Contractor :</b>  Celcom :  <b>OM HQ :</b>	NORTHERN	Scale :	Exchange Area :	Sheet :
<b>Project Information :</b> Project Title : 25-1246BD_JT4678 Taiping Poly to JT4679 Junction Ayer Kuning Site Name : PO Number : CD00027433 PO Distance : <b>Drawing No :</b>						

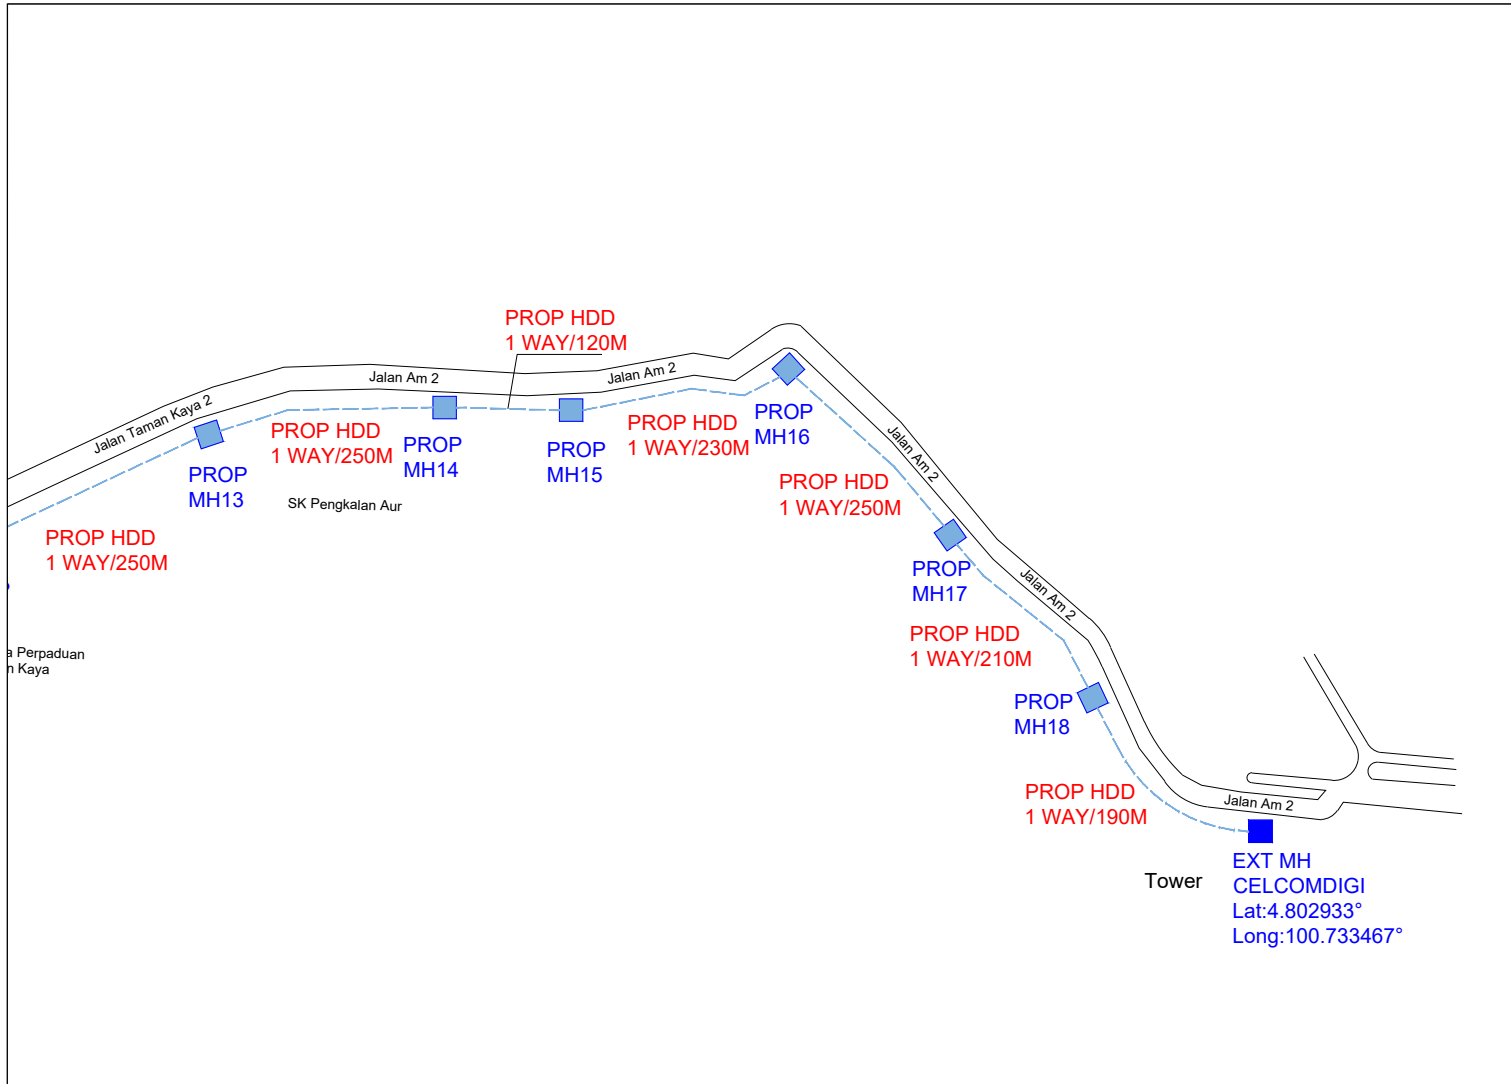


PAGE	3 : 3
Description	Distance (Mtr)
Civil Distance	3806
Total Civil Distance	3806
Cable Distance	NA
Total Cable Distance	NA
No of MH installed	18
No of existing MH	2
Total No of MH	20
No of Joint	NA
Total No of Joint	NA

Prepared by :  
**Contractor**  
 Checked by :  
**OSP Rollout FI**

**Legend**

- CELCOM EXISTING MH
- CELCOM NEW MH
- CELCOM NEW

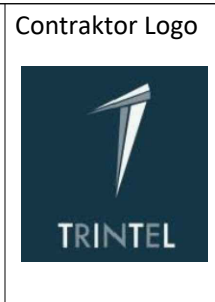

Approved by :  
 Contractor :  
 Celcom :  
 OM HQ :

NORTHERN      Scale :      Exchange Area :      Sheet :

**Project Information :**  
 Project Title : 25-1246BD\_JT4678 Taiping Poly to JT4679 Junction Ayer Kuning  
 Site Name :  
 PO Number : CD00027433  
 PO Distance :  
**Drawing No :**