

PAGE	1 : 4
Description	Distance (Mtr)
Civil Distance	1320
Total Civil Distance	1320
Cable Distance	NA
Total Cable Distance	NA
No of MH installed	7
No of existing MH	1
Total No of MH	8
No of Joint	NA
Total No of Joint	NA

Prepared by :

Contractor

Checked by :

OSP Rollout FI

Legend

- CELCOM EXISTING MH
- CELCOM NEW MH
- DIGI EXISTING MH
- CELCOM NEW

Celcom Logo



Contraktor Logo



Approved by :

Contraktor :

Celcom :

OM HQ :

NORTHERN

Scale :

Exchange Area :

Sheet :

**Project Information :**


Project Title : 25-1246BD\_JT4678 Taiping Poly to JT4679 Junction Ayer Kuning

Site Name :

PO Number : CD00027433

PO Distance :



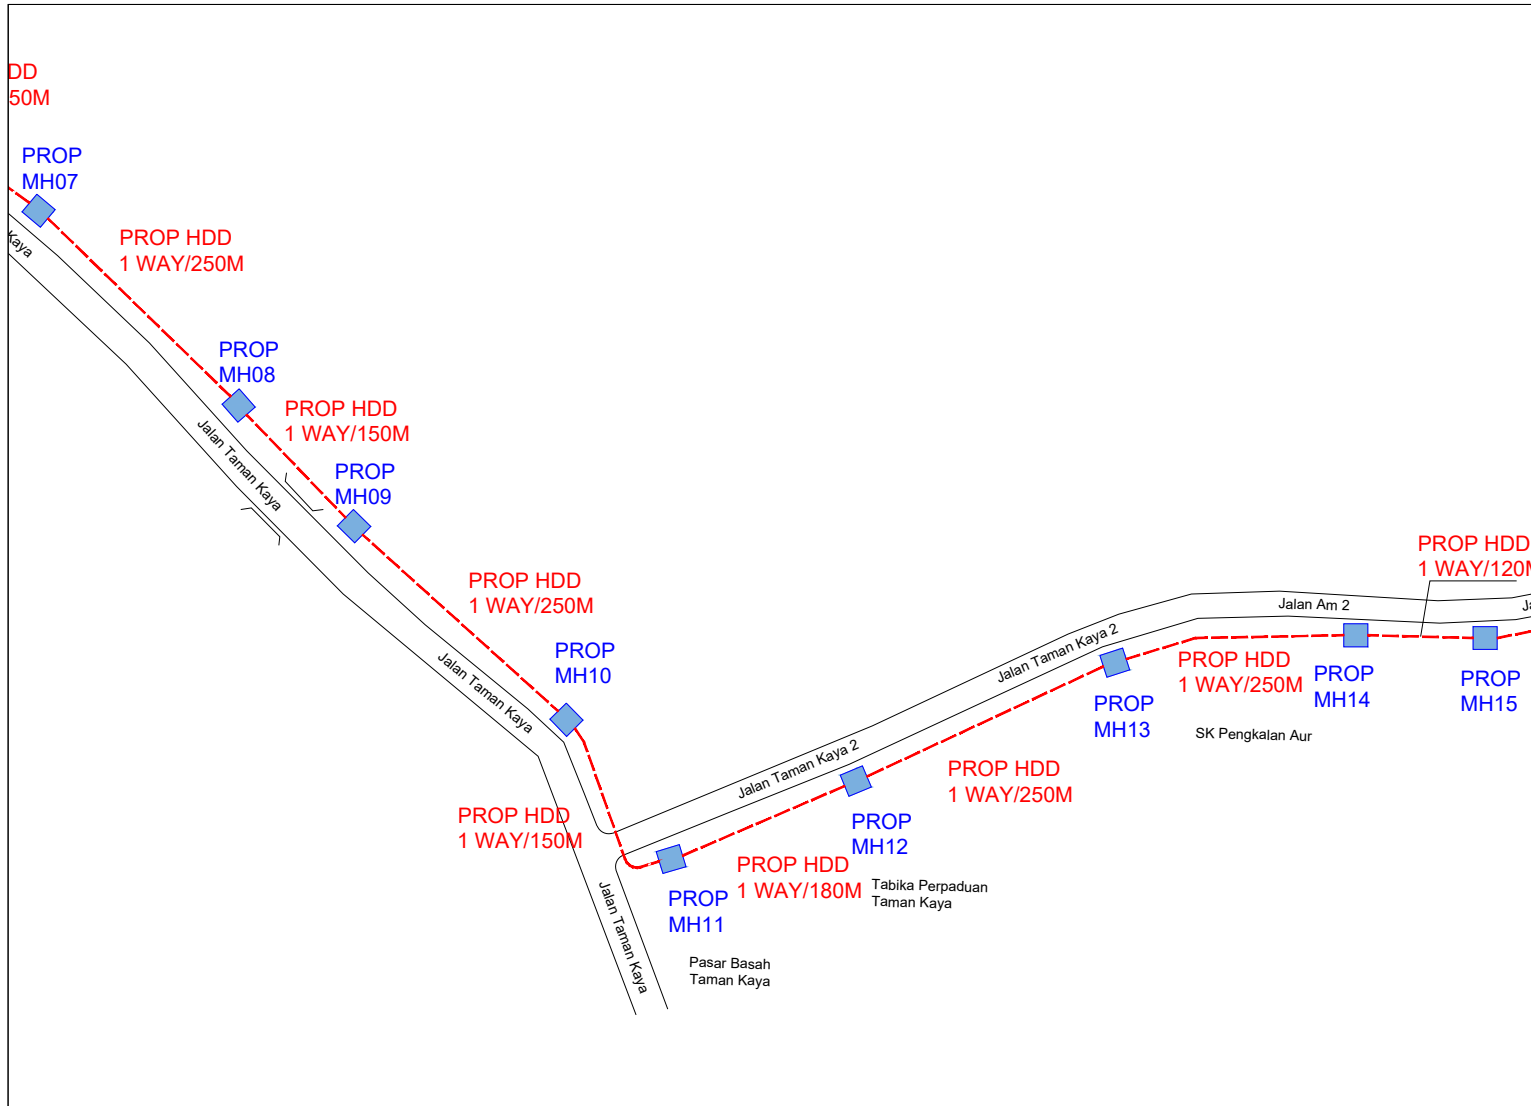

**Drawing No :**






PAGE	2 : 4
Description	Distance (Mtr)
Civil Distance	1600
Total Civil Distance	2920
Cable Distance	NA
Total Cable Distance	NA
No of MH installed	8
No of existing MH	0
Total No of MH	16
No of Joint	NA
Total No of Joint	NA

Prepared by :  
 Contractor  
 Checked by :  
 OSP Rollout FI

Legend

	CELCOM EXISTING MH
	CELCOM NEW MH
	DIGI EXISTING MH
	CELCOM NEW



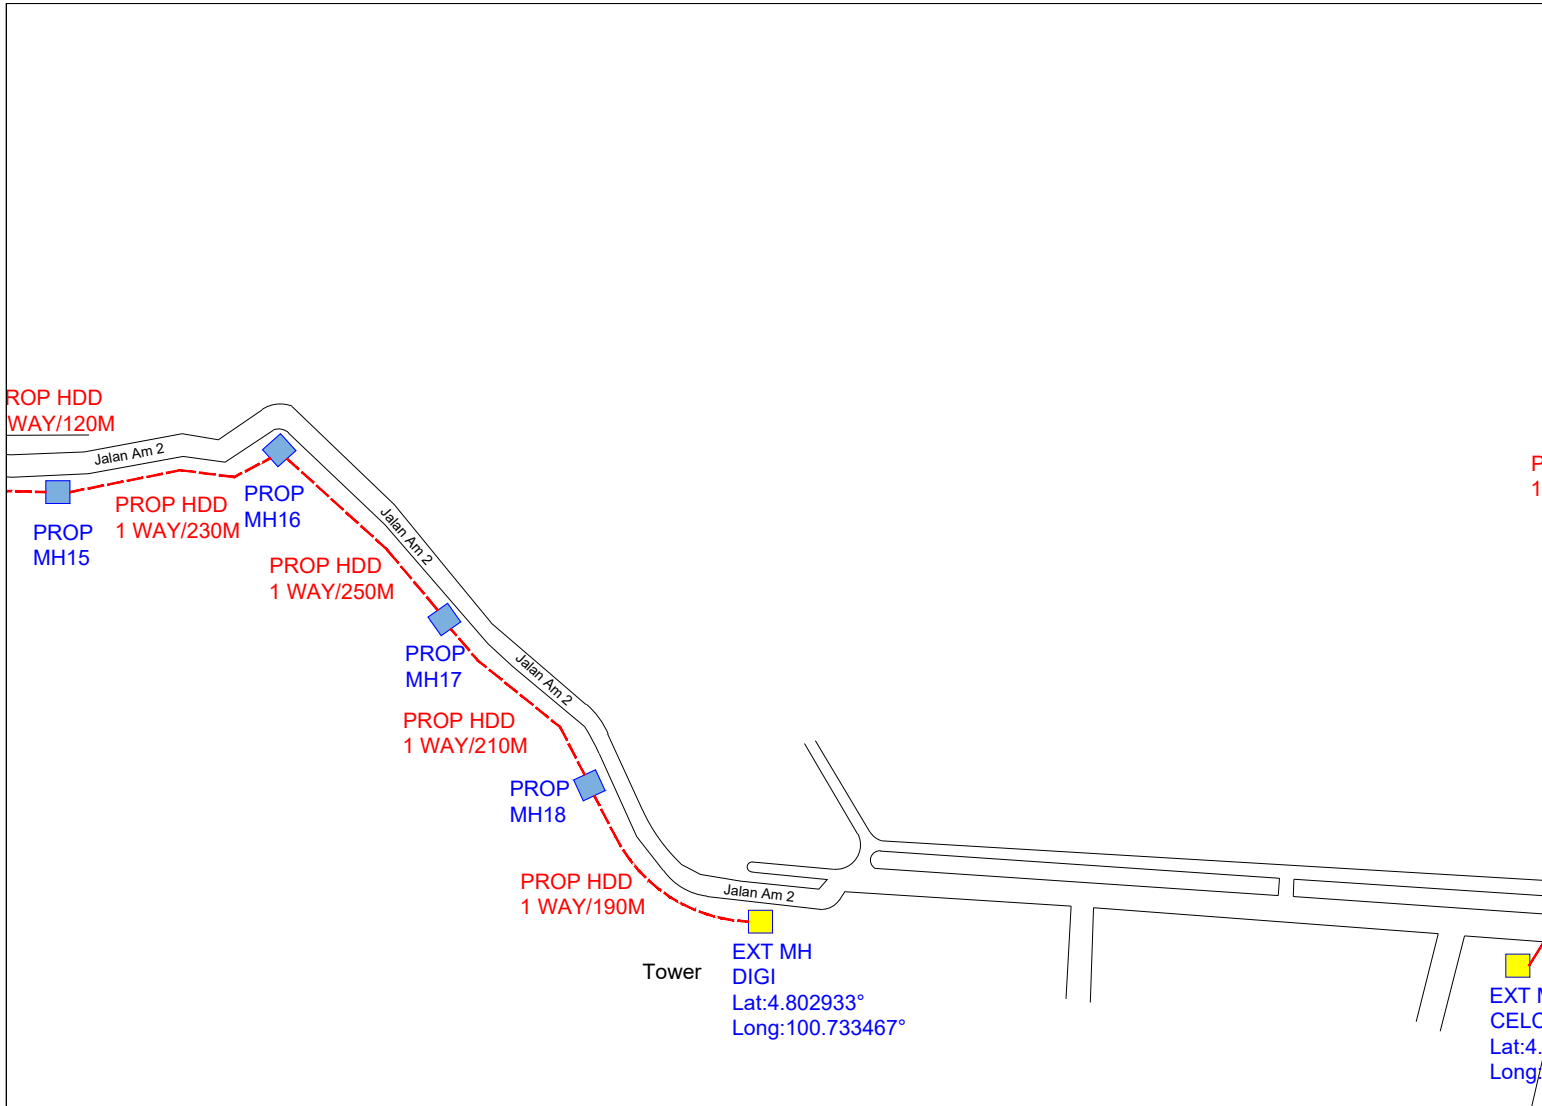

Celcom Logo	Contraktor Logo	Approved by :	NORTHERN	Scale :	Exchange Area :	Sheet :
		Contraktor :	<b>Project Information :</b>			
		Celcom :	Project Title : 25-1246BD_JT4678 Taiping Poly to JT4679 Junction Ayer Kuning			
		OM HQ :	Site Name :			
			PO Number : CD00027433			
			PO Distance :			
			<b>Drawing No :</b>			






PAGE	3 : 4
Description	Distance (Mtr)
Civil Distance	880
Total Civil Distance	3800
Cable Distance	NA
Total Cable Distance	NA
No of MH installed	3
No of existing MH	1
Total No of MH	20
No of Joint	NA
Total No of Joint	NA

Prepared by :  
**Contractor**  
 Checked by :  
**OSP Rollout FI**

Legend

	CELCOM EXISTING MH
	CELCOM NEW MH
	DIGI EXISTING MH
	CELCOM NEW



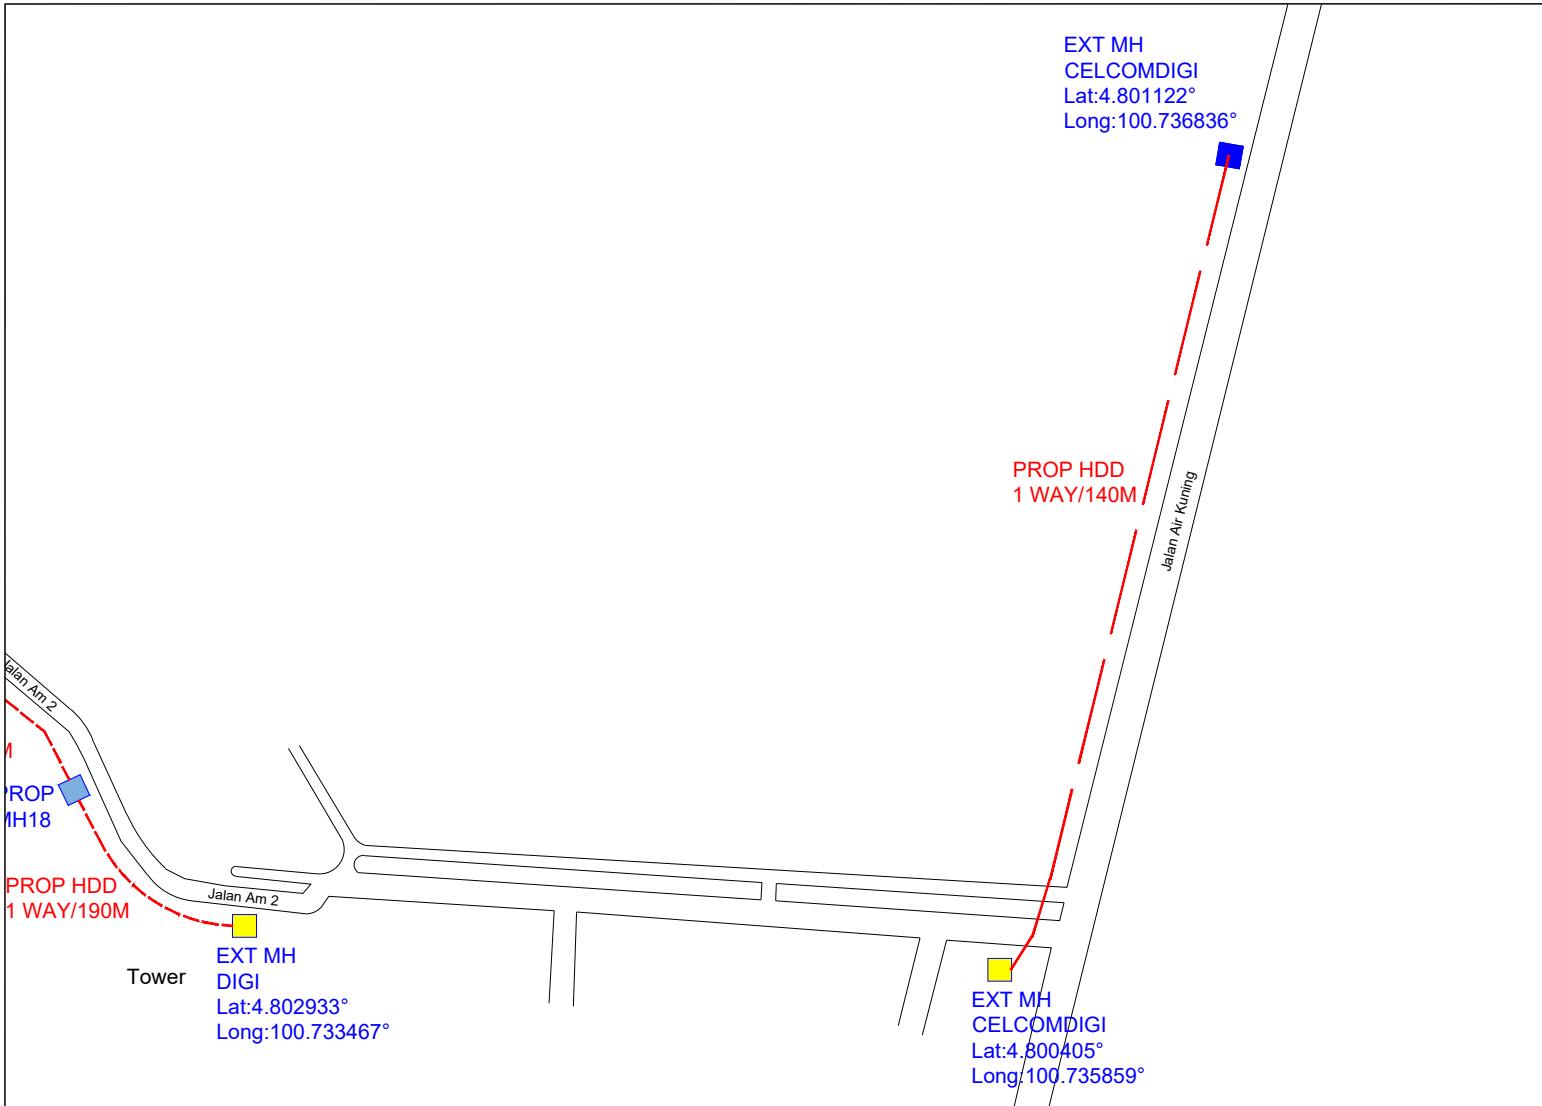

Celcom Logo	Contractor Logo	Approved by :	NORTHERN	Scale :	Exchange Area :	Sheet :
		<b>Contractor :</b>	<b>Project Information :</b>			
		Celcom :	Project Title : 25-1246BD_JT4678 Taiping Poly to JT4679 Junction Ayer Kuning			
		<b>OM HQ :</b>	Site Name :			
			PO Number : CD00027433			
			PO Distance :			
			<b>Drawing No :</b>			



PAGE	4 : 4
Description	Distance (Mtr)
Civil Distance	140
Total Civil Distance	3940
Cable Distance	NA
Total Cable Distance	NA
No of MH installed	0
No of existing MH	2
Total No of MH	22
No of Joint	NA
Total No of Joint	NA

Prepared by :  
**Contractor**  
 Checked by :  
**OSP Rollout FI**

**Legend**

-  CELCOM EXISTING MH
-  CELCOM NEW MH
-  DIGI EXISTING MH
-  CELCOM NEW

Celcom Logo



Contractor Logo



Approved by :  
**Contractor :**  
 Celcom :  
**OM HQ :**

NORTHERN  
 Scale :  
 Exchange Area :  
 Sheet :

**Project Information :**  
 Project Title : 25-1246BD\_JT4678 Taiping Poly to JT4679 Junction Ayer Kuning  
 Site Name :  
 PO Number : CD00027433  
 PO Distance :  
**Drawing No :**