

PROPOSED SITE PLAN



KELULUSAN PLAN

Local Authorities:-

CONFIDENTIALITY

These drawings and details are and shall remain the property of TT dotCom Sdn Bhd. Both are issued in strict confidence and shall not be reproduced, copied or used in any manner without specific written permission from the owner.

LEGEND :- OUTSIDE PLANT

- P7.5 = PROPOSED 7.5M POLE
- P9M = PROPOSED 9M POLE
- = PROPOSED TIME MANHOLE
- = EXISTING TIME MANHOLE

SCHEDULE OF QUANTITY

| SYMBOL   | DESCRIPTION                  | QTY |
|--|------------------------------|-----|
| <span style="border: 1px solid red; border-radius: 50%; padding: 2px;">P7.5</span>       | TOTAL PROPOSED 7.5M POLE     | 185 |
| <span style="border: 1px solid blue; border-radius: 50%; padding: 2px;">P9M</span>       | TOTAL PROPOSED 9M POLE       | 33  |
| <span style="border: 1px solid red; border-radius: 50%; padding: 2px;">GI</span>         | TOTAL PROPOSED 100MM GI PIPE | 2   |
| <span style="border-bottom: 1px dashed red; width: 20px; display: inline-block;"></span> | PROPOSED 2W MT               | 4m  |
|  |                              |     |
|  |                              |     |
| REV. NO. | REV. DATE | REV. BY |
|----------|-----------|---------|
|          |           |         |
|          |           |         |
|          |           |         |
|          |           |         |

CONTRACTOR:



**HOMEBASE NETWORK SDN BHD (1190247-H)**  
 No. D-02-03, Third Floor, Garden Shoppe @ One City,  
 Jalan Usj 25/1A,  
 47650 Subang Jaya, Selangor Darul Ehsan, Malaysia.



**TT dotCom Sdn Bhd (52371-A)**  
 No 14, Jalan Majistret U1/26,  
 Hicom Glenmarie Industrial Park  
 40150 Shah Alam, Selangor Darul Ehsan, Malaysia.  
 Tel: +60 3 5032 6000  
 Website: www.time.com.my

PROJECT TITLE:  
SPUR- 144C

DRAWING TITLE:  
TECHNICAL PROPOSAL FOR SPUR PROJECT HUNTING

DRAWING NO: 00000 SHEET NO: 1 OF 1

|                          |                         |
|--------------------------|-------------------------|
| DRAWING SCALE:<br>N.T.S  | DRAWING UNITS:<br>METER |
| PREPARED BY:<br>HOMEBASE | INITIAL & DATE:<br>-    |
| DESIGNED BY:             | INITIAL & DATE:<br>-    |
| CHECKED BY:<br>-         | INITIAL & DATE:<br>-    |
| APPROVED BY:<br>-        | INITIAL & DATE:<br>-    |

PROPOSED SITE PLAN



KELULUSAN PLAN

Local Authorities:-

CONFIDENTIALITY

These drawings and details are and shall remain the property of TT dotCom Sdn Bhd. Both are issued in strict confidence and shall not be reproduced, copied or used in any manner without specific written permission from the owner.

LEGEND :- OUTSIDE PLANT


- PXX = PROPOSED 7.5M POLE
- PXX = PROPOSED 9M POLE
- = PROPOSED TIME MANHOLE
- = EXISTING TIME MANHOLE

SCHEDULE OF QUANTITY

| SYMBOL   | DESCRIPTION                  | QTY |
|--|------------------------------|-----|
| <span style="border: 1px solid red; border-radius: 50%; padding: 2px;">PXX</span>        | TOTAL PROPOSED 7.5M POLE     | 185 |
| <span style="border: 1px solid blue; border-radius: 50%; padding: 2px;">PXX</span>       | TOTAL PROPOSED 9M POLE       | 33  |
| <span style="border: 1px solid purple; border-radius: 50%; padding: 2px;">M</span>       | TOTAL PROPOSED 100MM GI PIPE | 2   |
| <span style="border-bottom: 1px dashed red; width: 20px; display: inline-block;"></span> | PROPOSED 2W MT               | 4m  |
|  |                              |     |
|  |                              |     |
|  |                              |     |
|  |                              |     |

| REV. NO. | REV. DATE | REV. BY |
|----------|-----------|---------|
|          |           |         |
|          |           |         |
|          |           |         |

CONTRACTOR:



HOMEBASE NETWORK SDN BHD (1190247-H)  
 No. D-02-03, Third Floor, Garden Shoppe @ One City,  
 Jalan Usj 25/1A,  
 47650 Subang Jaya, Selangor Darul Ehsan, Malaysia.



TT dotCom Sdn Bhd (52371-A)  
 No 14, Jalan Majistret U1/26,  
 Hicom Glenmarie Industrial Park  
 40150 Shah Alam, Selangor Darul Ehsan, Malaysia.  
 Tel: +60 3 5032 6000  
 Website: www.time.com.my

PROJECT TITLE:  
 SPUR-144C

DRAWING TITLE:  
 TECHNICAL PROPOSAL FOR SPUR PROJECT

DRAWING NO: 0000 0 SHEET NO: 1 OF 1

|                          |                         |
|--------------------------|-------------------------|
| DRAWING SCALE:<br>N.T.S  | DRAWING UNITS:<br>METER |
| PREPARED BY:<br>HOMEBASE | INITIAL & DATE:<br>-    |
| DESIGNED BY:             | INITIAL & DATE:<br>-    |
| CHECKED BY:<br>-         | INITIAL & DATE:<br>-    |
| APPROVED BY:<br>-        | INITIAL & DATE:<br>-    |

PROPOSED SITE PLAN



KELULUSAN PLAN

Local Authorities:-

CONFIDENTIALITY


These drawings and details are and shall remain the property of TT dotCom Sdn Bhd. Both are issued in strict confidence and shall not be reproduced, copied or used in any manner without specific written permission from the owner.

LEGEND :- OUTSIDE PLANT

- PXX = PROPOSED 7.5M POLE
- PXX = PROPOSED 9M POLE
- = PROPOSED TIME MANHOLE
- = EXISTING TIME MANHOLE

SCHEDULE OF QUANTITY

| SYMBOL   | DESCRIPTION                  | QTY |
|--|------------------------------|-----|
| <span style="border: 1px solid red; border-radius: 50%; padding: 2px;">PXX</span>        | TOTAL PROPOSED 7.5M POLE     | 185 |
| <span style="border: 1px solid blue; border-radius: 50%; padding: 2px;">PXX</span>       | TOTAL PROPOSED 9M POLE       | 33  |
| <span style="border: 1px solid red; border-radius: 50%; padding: 2px;">GI</span>         | TOTAL PROPOSED 100MM GI PIPE | 2   |
| <span style="border-bottom: 1px dashed red; width: 20px; display: inline-block;"></span> | PROPOSED 2W MT               | 4m  |
|  |                              |     |
|  |                              |     |
| REV. NO. | REV. DATE | REV. BY | CONTRACTOR:   |
|----------|-----------|---------|---|
|          |           |         | <br><b>HOMEBASE NETWORK SDN BHD (1190247-H)</b><br>No. D-02-03, Third Floor, Garden Shoppe @ One City,<br>Jalan Usj 25/1A,<br>47650 Subang Jaya, Selangor Darul Ehsan, Malaysia. |


time™

TT dotCom Sdn Bhd (52371-A)  
 No 14, Jalan Majistret U1/26,  
 Hicom Glenmarie Industrial Park  
 40150 Shah Alam, Selangor Darul Ehsan, Malaysia.  
 Tel: +60 3 5032 6000  
 Website: www.time.com.my

|                |   |
|----------------|---|
| PROJECT TITLE: | SPUR-144C                                   |
| DRAWING TITLE: | TECHNICAL PROPOSAL FOR SPUR PROJECT HUNTING |
| DRAWING NO:    | 00000 0                                     |
| SHEET NO:      | 1 of 1                                      |

|                 |          |
|-----------------|----------|
| DRAWING SCALE:  | N.T.S    |
| DRAWING UNITS:  | METER    |
| PREPARED BY:    | HOMEBASE |
| INITIAL & DATE: | -        |
| DESIGNED BY:    | -        |
| INITIAL & DATE: | -        |
| CHECKED BY:     | -        |
| INITIAL & DATE: | -        |
| APPROVED BY:    | -        |
| INITIAL & DATE: | -        |

PROPOSED SITE PLAN

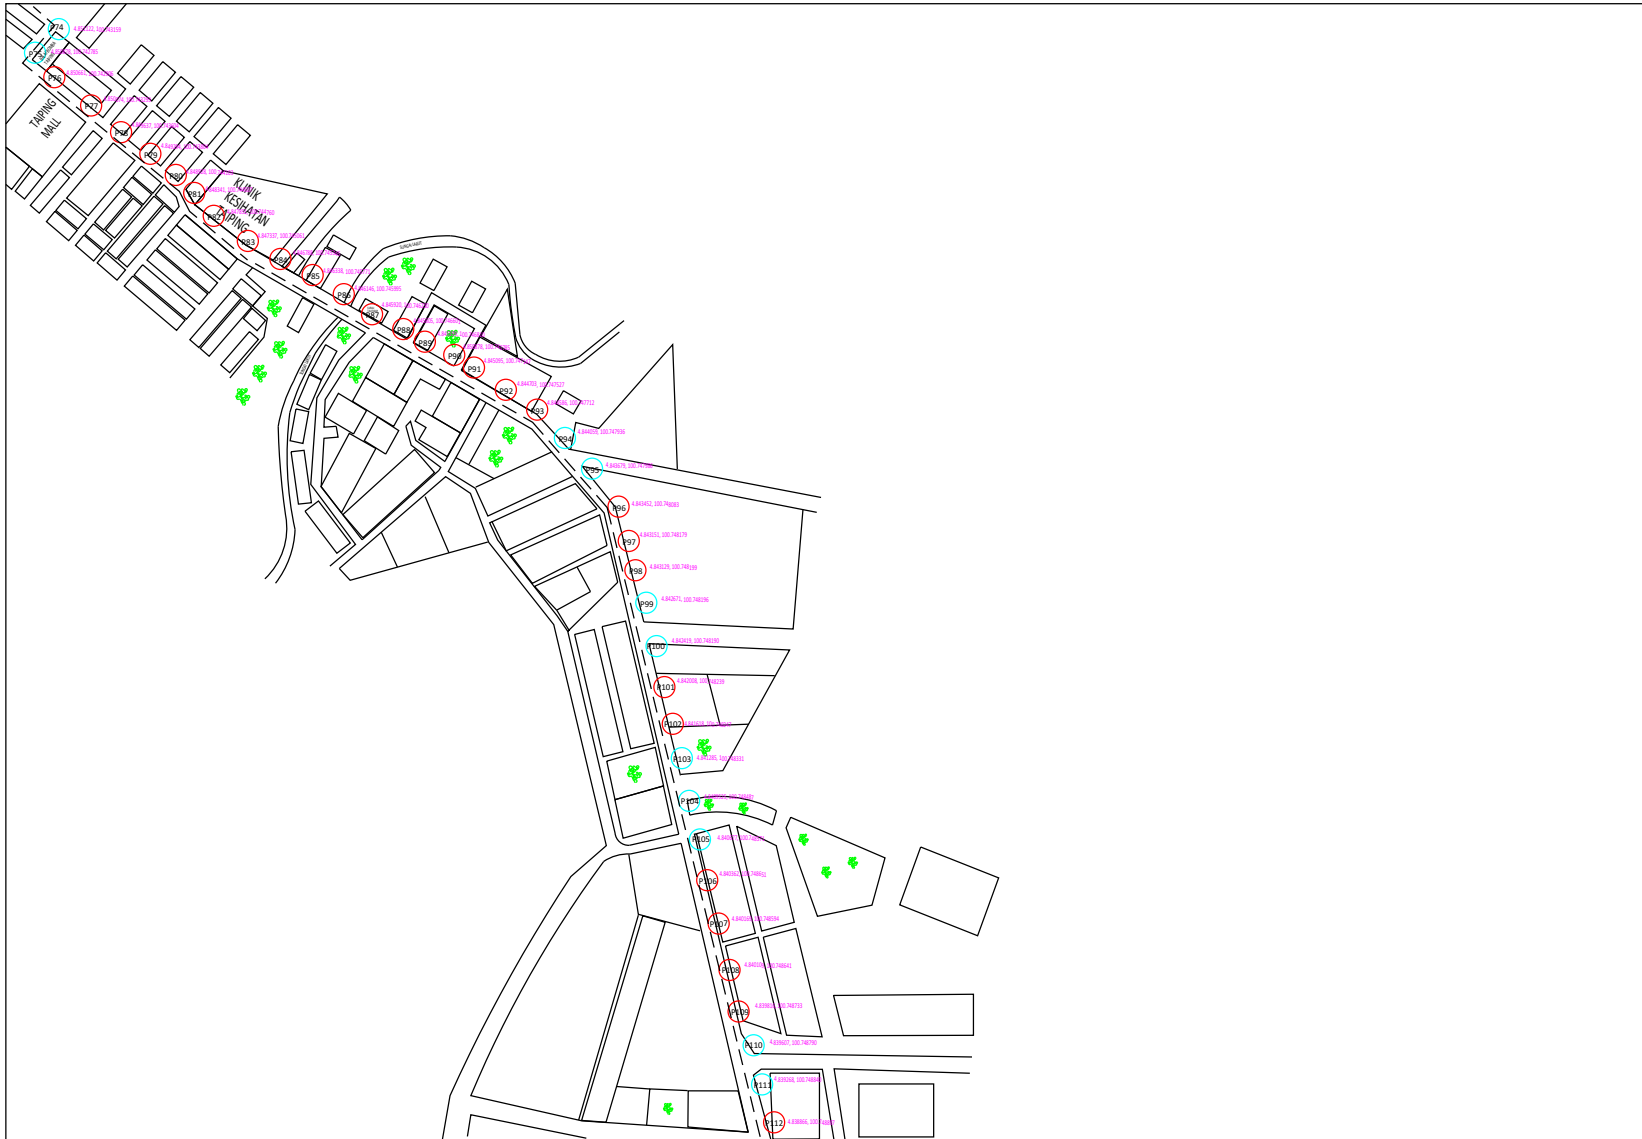

KELULUSAN PLAN

Local Authorities:-

CONFIDENTIALITY


These drawings and details are and shall remain the property of TT dotCom Sdn Bhd. Both are issued in strict confidence and shall not be reproduced, copied or used in any manner without specific written permission from the owner.

LEGEND :- OUTSIDE PLANT

- PXX = PROPOSED 7.5M POLE
- PXX = PROPOSED 9M POLE
- = PROPOSED TIME MANHOLE
- = EXISTING TIME MANHOLE

SCHEDULE OF QUANTITY

| SYMBOL  | DESCRIPTION                  | QTY |
|---|------------------------------|-----|
| <span style="border: 1px solid red; border-radius: 50%; padding: 2px;">PXX</span>   | TOTAL PROPOSED 7.5M POLE     | 185 |
| <span style="border: 1px solid blue; border-radius: 50%; padding: 2px;">PXX</span>  | TOTAL PROPOSED 9M POLE       | 33  |
| <span style="border: 1px solid purple; border-radius: 50%; padding: 2px;">MI</span> | TOTAL PROPOSED 100MM GI PIPE | 2   |
| <span style="color: red;">----</span>   | PROPOSED 2W MT               | 4m  |
|   |                              |     |
|   |                              |     |
| REV. NO. | REV. DATE | REV. BY | CONTRACTOR:   |
|----------|-----------|---------|---|
|          |           |         | <br><b>HOMEBASE NETWORK SDN BHD (1190247-H)</b><br>No. D-02-03, Third Floor, Garden Shoppe @ One City,<br>Jalan Usj 25/1A,<br>47650 Subang Jaya, Selangor Darul Ehsan, Malaysia. |
|          |           |         |   |
|          |           |         |   |
|          |           |         |   |
|          |           |         |   |




TT dotCom Sdn Bhd (52371-A)  
 No 14, Jalan Majistret U1/26,  
 Hicom Glenmarie Industrial Park  
 40150 Shah Alam, Selangor Darul Ehsan, Malaysia.  
 Tel: +60 3 5032 6000  
 Website: www.time.com.my

|  |
|--|
| PROJECT TITLE:<br>SPUR - 144C  |
| DRAWING TITLE:<br>TECHNICAL PROPOSAL FOR SPUR PROJECT HUNTING  |
| DRAWING NO: <span style="border: 1px solid black; padding: 2px;">0000</span> <span style="border: 1px solid black; padding: 2px;">0</span> |
| SHEET NO: 1 OF 1   |

|                          |                         |
|--------------------------|-------------------------|
| DRAWING SCALE:<br>N.T.S  | DRAWING UNITS:<br>METER |
| PREPARED BY:<br>HOMEBASE | INITIAL & DATE:<br>-    |
| DESIGNED BY:             | INITIAL & DATE:<br>-    |
| CHECKED BY:<br>-         | INITIAL & DATE:<br>-    |
| APPROVED BY:<br>-        | INITIAL & DATE:<br>-    |

PROPOSED SITE PLAN

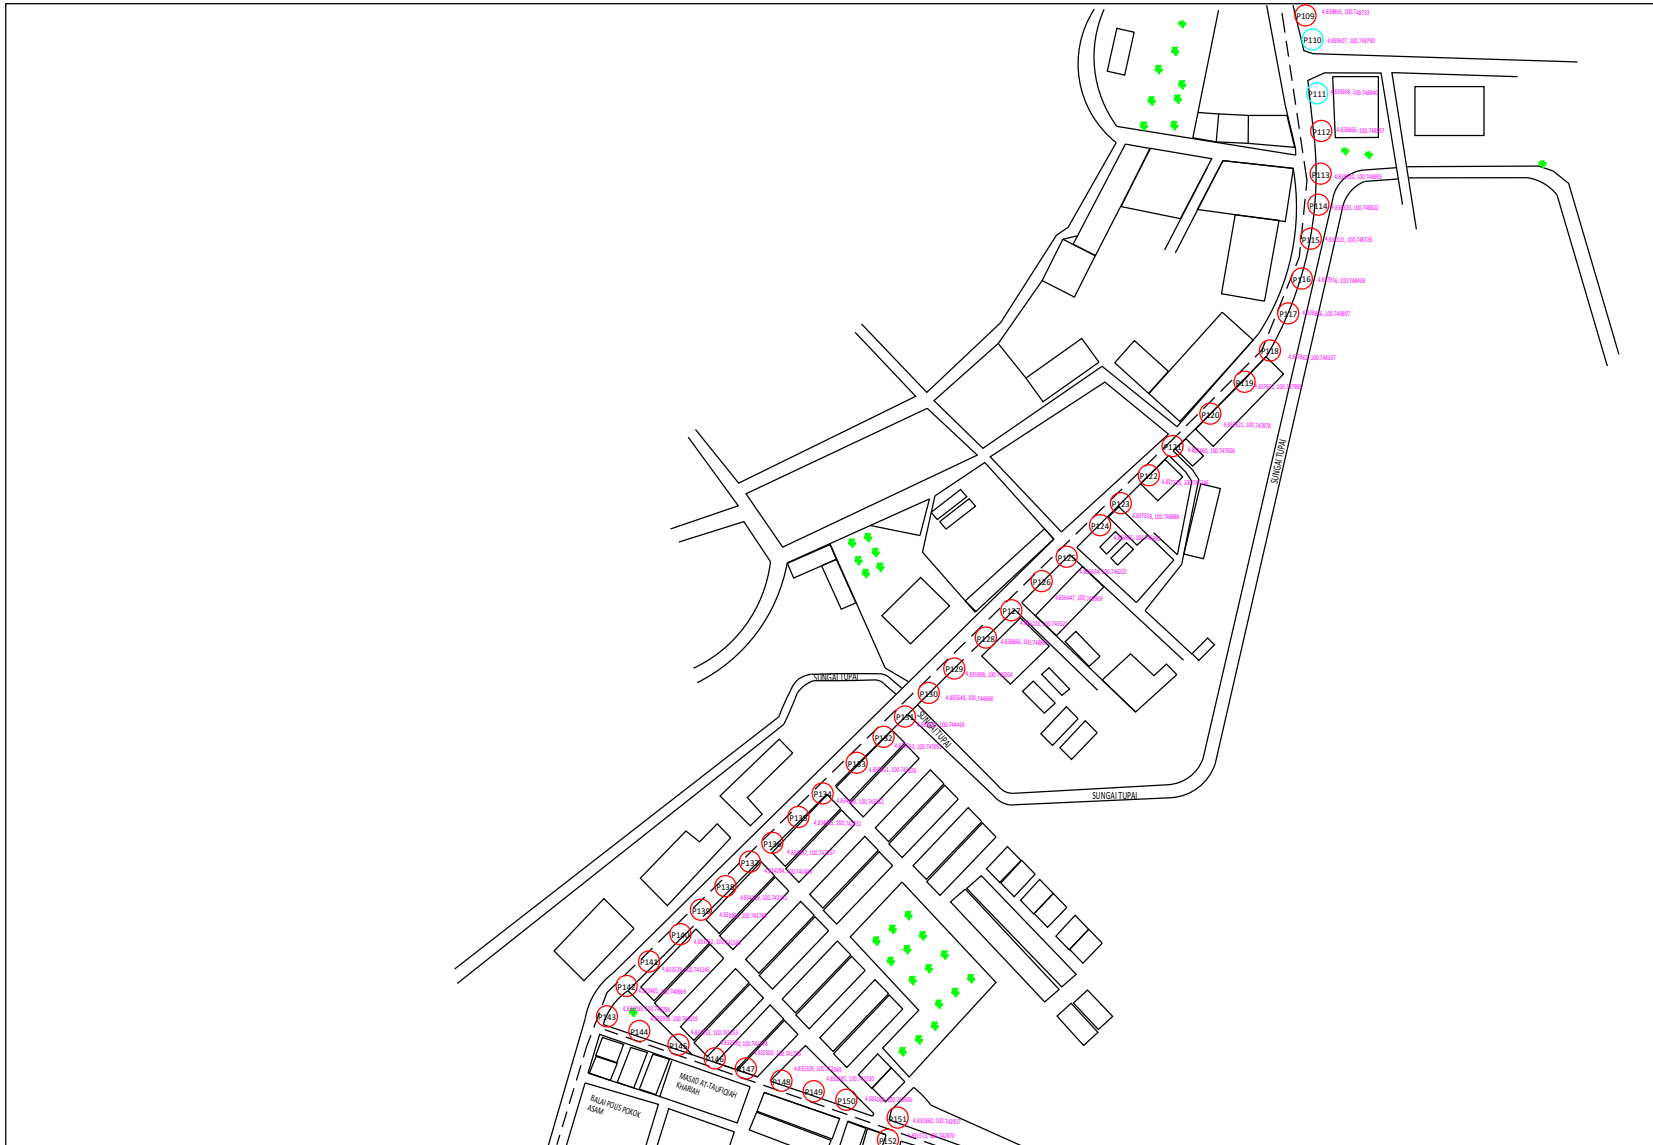

KELULUSAN PLAN

Local Authorities:-

CONFIDENTIALITY

These drawings and details are and shall remain the property of TT dotCom Sdn Bhd. Both are issued in strict confidence and shall not be reproduced, copied or used in any manner without specific written permission from the owner.

LEGEND :- OUTSIDE PLANT


- PXX = PROPOSED 7.5M POLE
- PXX = PROPOSED 9M POLE
- = PROPOSED TIME MANHOLE
- = EXISTING TIME MANHOLE

SCHEDULE OF QUANTITY

| SYMBOL   | DESCRIPTION                  | QTY |
|--|------------------------------|-----|
| <span style="border: 1px solid red; border-radius: 50%; padding: 2px;">PXX</span>        | TOTAL PROPOSED 7.5M POLE     | 185 |
| <span style="border: 1px solid cyan; border-radius: 50%; padding: 2px;">PXX</span>       | TOTAL PROPOSED 9M POLE       | 33  |
| <span style="border: 1px solid red; border-radius: 50%; padding: 2px;">GI</span>         | TOTAL PROPOSED 100MM GI PIPE | 2   |
| <span style="border-bottom: 1px dashed red; width: 20px; display: inline-block;"></span> | PROPOSED 2W MT               | 4m  |
|  |                              |     |
|  |                              |     |
| REV. NO. | REV. DATE | REV. BY |
|----------|-----------|---------|
|          |           |         |
|          |           |         |
|          |           |         |
|          |           |         |

CONTRACTOR:



**HB**

**HOMEBASE NETWORK SDN BHD (1190247-H)**  
 No. D-02-03, Third Floor, Garden Shoppe @ One City,  
 Jalan Usj 25/1A,  
 47650 Subang Jaya, Selangor Darul Ehsan, Malaysia.



**time**

**TT dotCom Sdn Bhd (52371-A)**  
 No 14, Jalan Majistret U1/26,  
 Hicom Glenmarie Industrial Park  
 40150 Shah Alam, Selangor Darul Ehsan, Malaysia.  
 Tel: +60 3 5032 6000  
 Website: www.time.com.my

PROJECT TITLE:  
SPUR PROJECT - SPUR 144C


DRAWING TITLE:  
TECHNICAL PROPOSAL FOR SPUR PROJECT HUNTING

DRAWING NO: 0000 0 SHEET NO: 1 OF 1

|                          |                         |
|--------------------------|-------------------------|
| DRAWING SCALE:<br>N.T.S  | DRAWING UNITS:<br>METER |
| PREPARED BY:<br>HOMEBASE | INITIAL & DATE:<br>-    |
| DESIGNED BY:             | INITIAL & DATE:<br>-    |
| CHECKED BY:<br>-         | INITIAL & DATE:<br>-    |
| APPROVED BY:<br>-        | INITIAL & DATE:<br>-    |



PROPOSED SITE PLAN

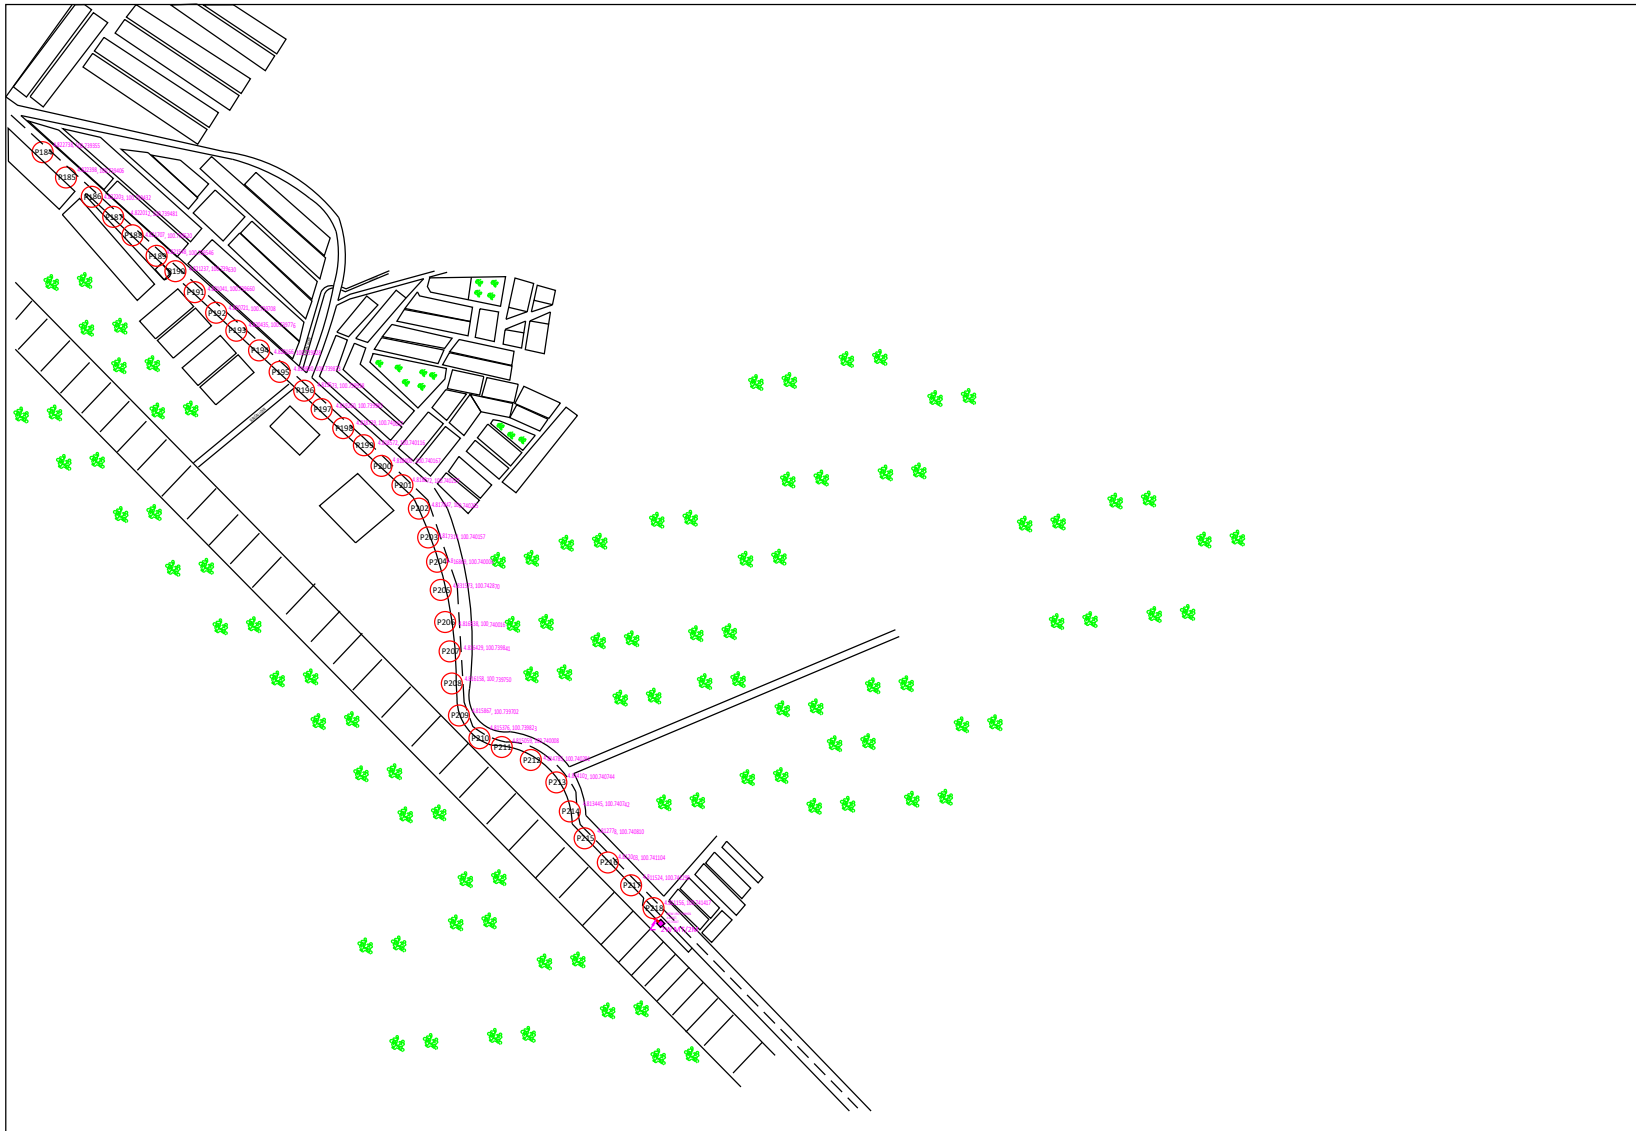

KELULUSAN PLAN

Local Authorities:-

CONFIDENTIALITY

These drawings and details are and shall remain the property of TT dotCom Sdn Bhd. Both are issued in strict confidence and shall not be reproduced, copied or used in any manner without specific written permission from the owner.

LEGEND :- OUTSIDE PLANT


- PXX = PROPOSED 7.5M POLE
- PXX = PROPOSED 9M POLE
- = PROPOSED TIME MANHOLE
- = EXISTING TIME MANHOLE

SCHEDULE OF QUANTITY

| SYMBOL                                  | DESCRIPTION                  | QTY |
|---|------------------------------|-----|
| <span style="color: red;">○</span> PXX  | TOTAL PROPOSED 7.5M POLE     | 185 |
| <span style="color: blue;">○</span> PXX | TOTAL PROPOSED 9M POLE       | 33  |
| <span style="color: red;">○</span> GI   | TOTAL PROPOSED 100MM GI PIPE | 2   |
| -----                                   | PROPOSED 2W MT               | 4m  |
|   |                              |     |
|   |                              |     |
| REV. NO. | REV. DATE | REV. BY |
|----------|-----------|---------|
|          |           |         |
|          |           |         |
|          |           |         |
|          |           |         |

CONTRACTOR:



**HOMEBASE NETWORK SDN BHD (1190247-H)**  
 No. D-02-03, Third Floor, Garden Shoppe @ One City,  
 Jalan Usj 25/1A,  
 47650 Subang Jaya, Selangor Darul Ehsan, Malaysia.



**TT dotCom Sdn Bhd (52371-A)**  
 No 14, Jalan Majistret U1/26,  
 Hicom Glenmarie Industrial Park  
 40150 Shah Alam, Selangor Darul Ehsan, Malaysia.  
 Tel: +60 3 5032 6000  
 Website: www.time.com.my

PROJECT TITLE:  
 SPUR PROJECT - SPUR

DRAWING TITLE:  
 TECHNICAL PROPOSAL FOR SPUR PROJECT HUNTING

DRAWING NO: 0000 0 SHEET NO: 1 OF 1

|                          |                         |
|--------------------------|-------------------------|
| DRAWING SCALE:<br>N.T.S  | DRAWING UNITS:<br>METER |
| PREPARED BY:<br>HOMEBASE | INITIAL & DATE:<br>-    |
| DESIGNED BY:             | INITIAL & DATE:<br>-    |
| CHECKED BY:<br>-         | INITIAL & DATE:<br>-    |
| APPROVED BY:<br>-        | INITIAL & DATE:<br>-    |