


PELAN LALUAN KVT

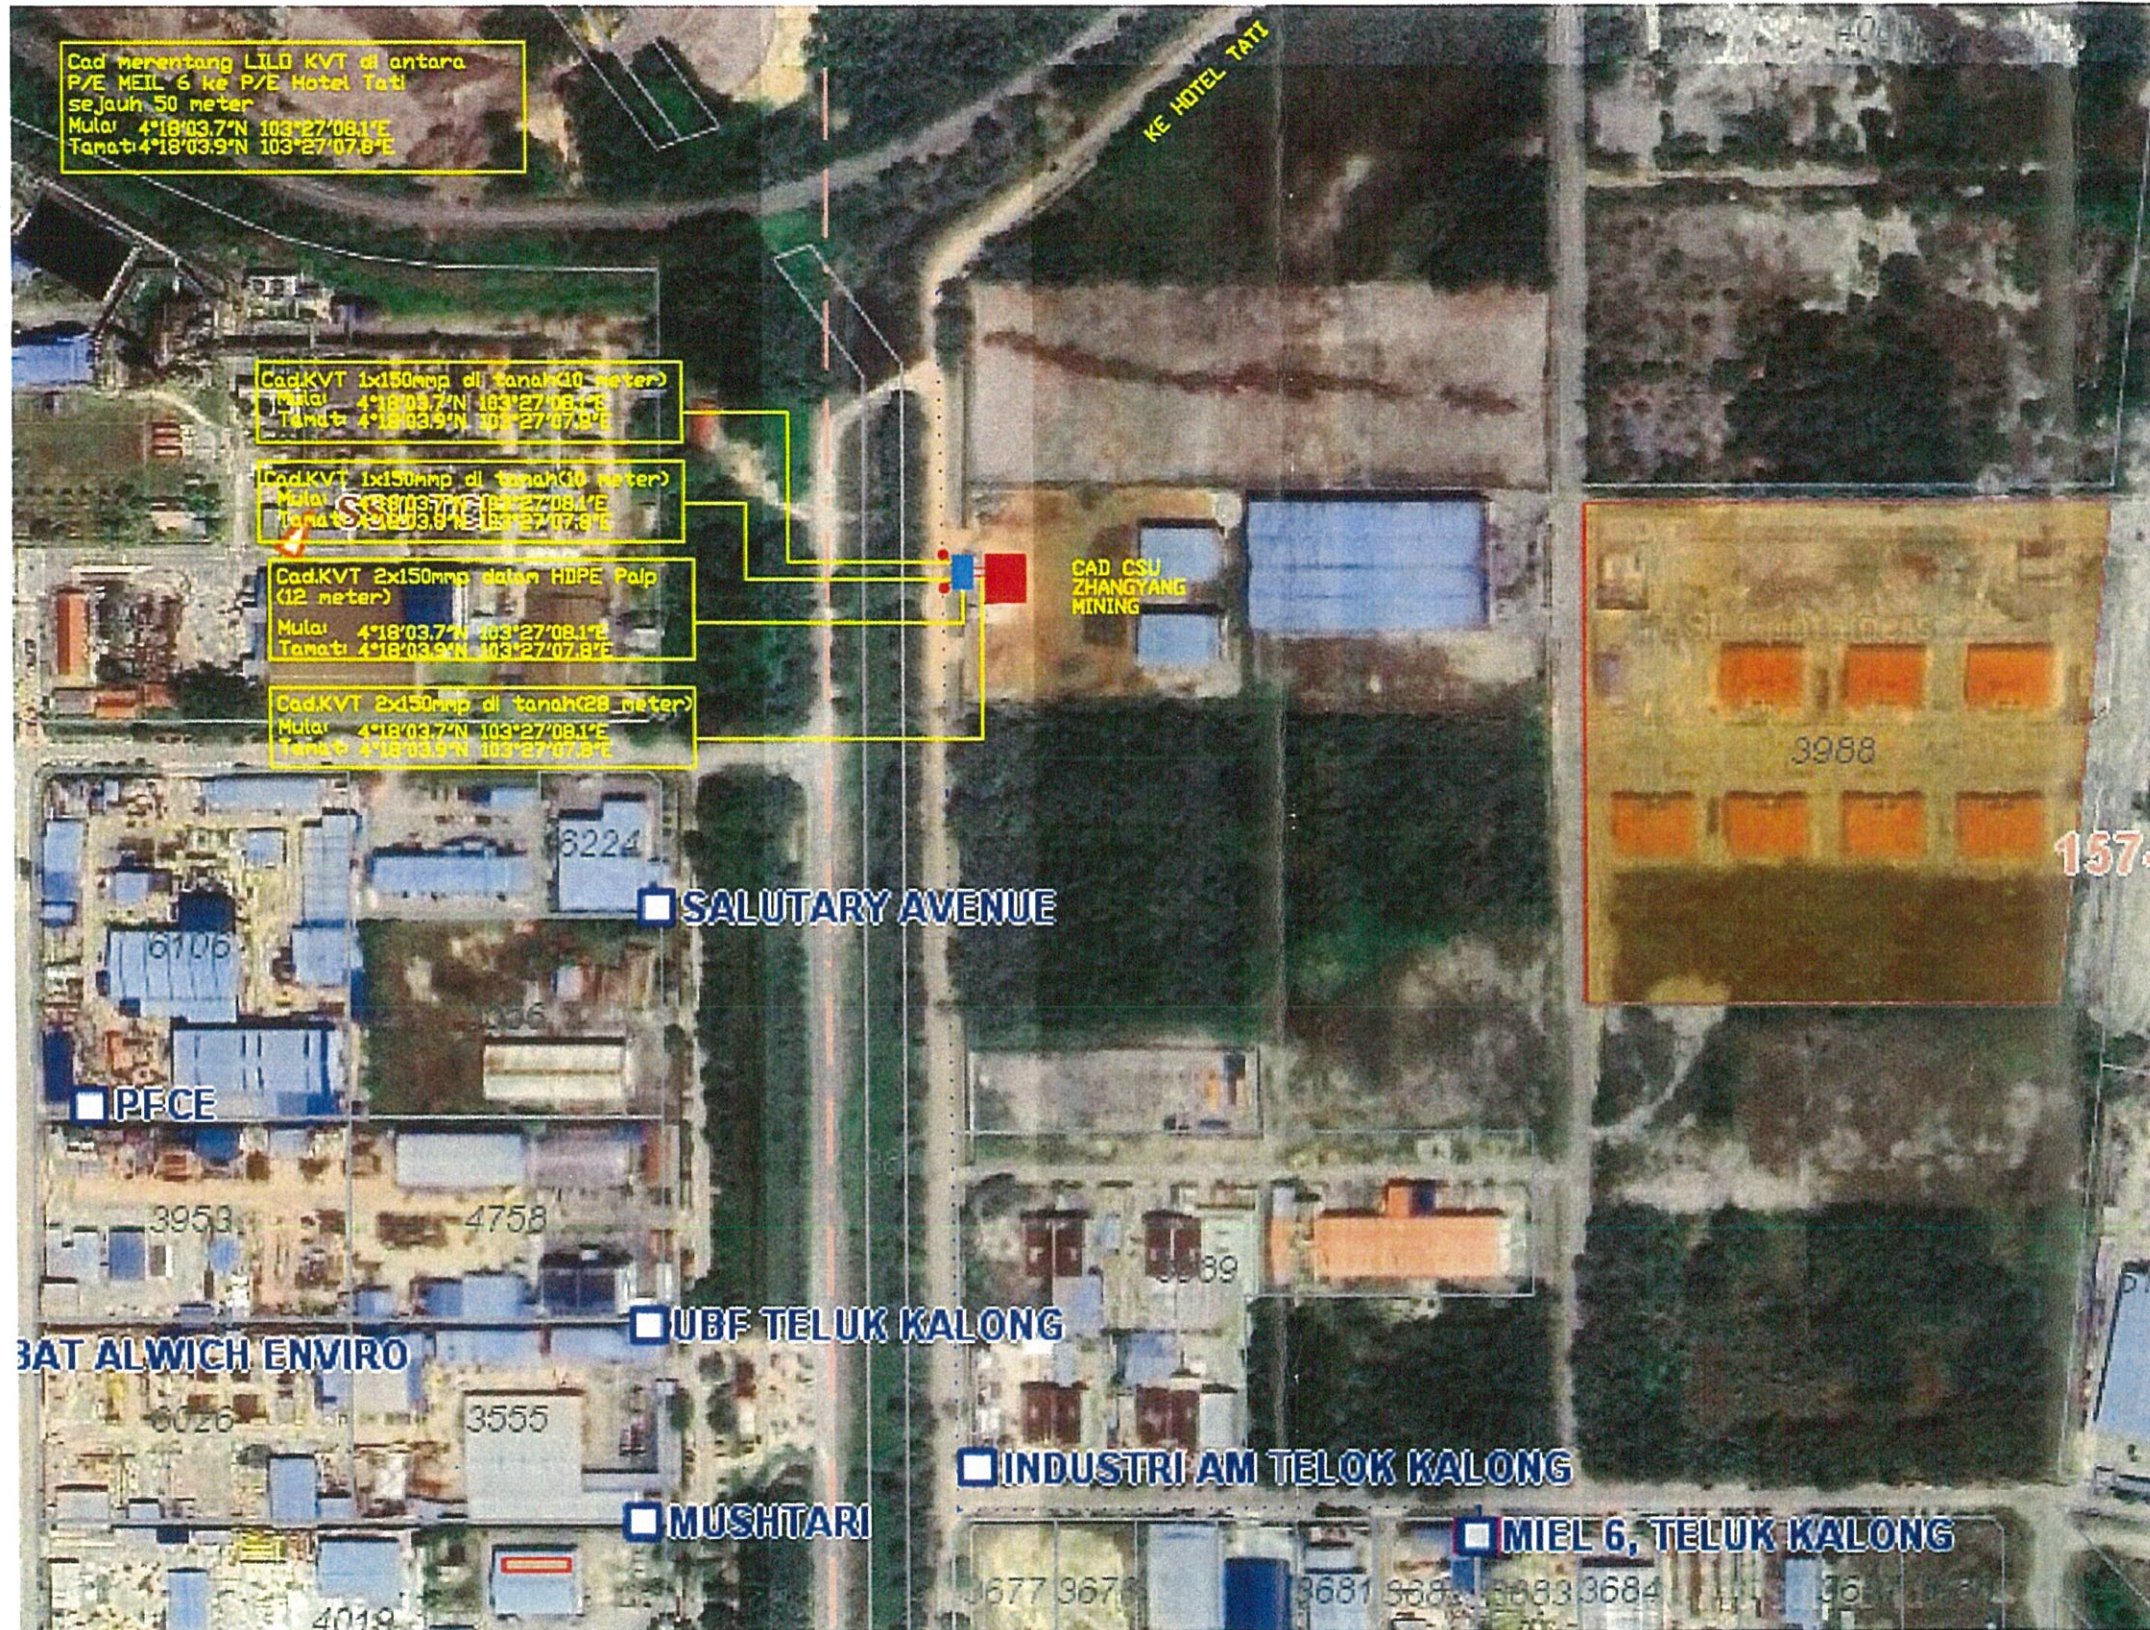

LEGEND :

- KVT DILUPUSKAN
- CAD KVT 150MMP XLPE 3C 11KV
- SEDIADA KVT 150MMP XLPE 3C 11KV

MOHD YUSRI BIN AB. LATIF
 Ketua Asat / Jurutera Kanan
 Supply Planning 11kV & LV - Terengganu
 Asset Planning & Performance Zone
 Kelantan / Terengganu
 Bahagian Distribution Network, TNB



	NAME	DATE
DRAWN BY	Alma	28.07.24
CHECKED BY		28.07.24
APPROVED BY	Mohd Yusri	28.07.24

TITLE :
 BE TAMBAHAN KE LOT 9456-A,
 JALAN TATI KG PANCHOR MUKIM
 TELUK KALONG, DAERAH KEMAMAN
 TRG. CUNYUK TETUAN ZHANYANG
 MINING MALAYSIA SDN BHD

D-KEM-C24-2651

	SCALE : n.t.s.
DATE : 28.07.24	DRAWING No. : KEM 2651-24