




Penunjuk:

- SEDIADA KABEL VT 11KV 150MMP XLPE 3—TERAS
- CADANGAN KABEL VT 11KV 150MMP XLPE 3—TERAS
- KABEL VT 11KV 150MMP XLPE 3 TERAS AKAN DILUPUSKAN
- CADANGAN HDD

- (A) — (B) OPEN CUT TANAH SEJAUH 20 METER
- (C) — (D) HDD SEJAUH 70 METER
- (D) — (E) OPEN CUT TANAH SEJAUH 170 METER
- (E) — (F) OPEN CUT TANAH SEJAUH 70 METER

TARIKH:	08/03/2025
NO. LUKISAN:	BST 1160-C
DILUKIS OLEH:	Tc. ANUAR YUSOF
DISEMAK OLEH:	SHAUKRI MOHD
DILULUSKAN OLEH:	Ir. Ts. NUR HALAWATI MOHAMAD




TENAGA NASIONAL BERHAD

NEGERI: TERENGGANU | DAERAH: BESUT

TAJUK: BST 1160

PERMOHONAN BEKALAN ELEKTRIK BAGI RUANG PERNIAGAAN MAKANAN 1 TINGKAT (RESTORAN PANDU-LALU) DI STESEN MINYAK PETRONAS DI ATAS LOT PT 11485 H.S.(M) 6850, KAMPUNG TOK DOR, MUKIM JABI, DAERAH BESUT, TERENGGANU DARUL IMAN.

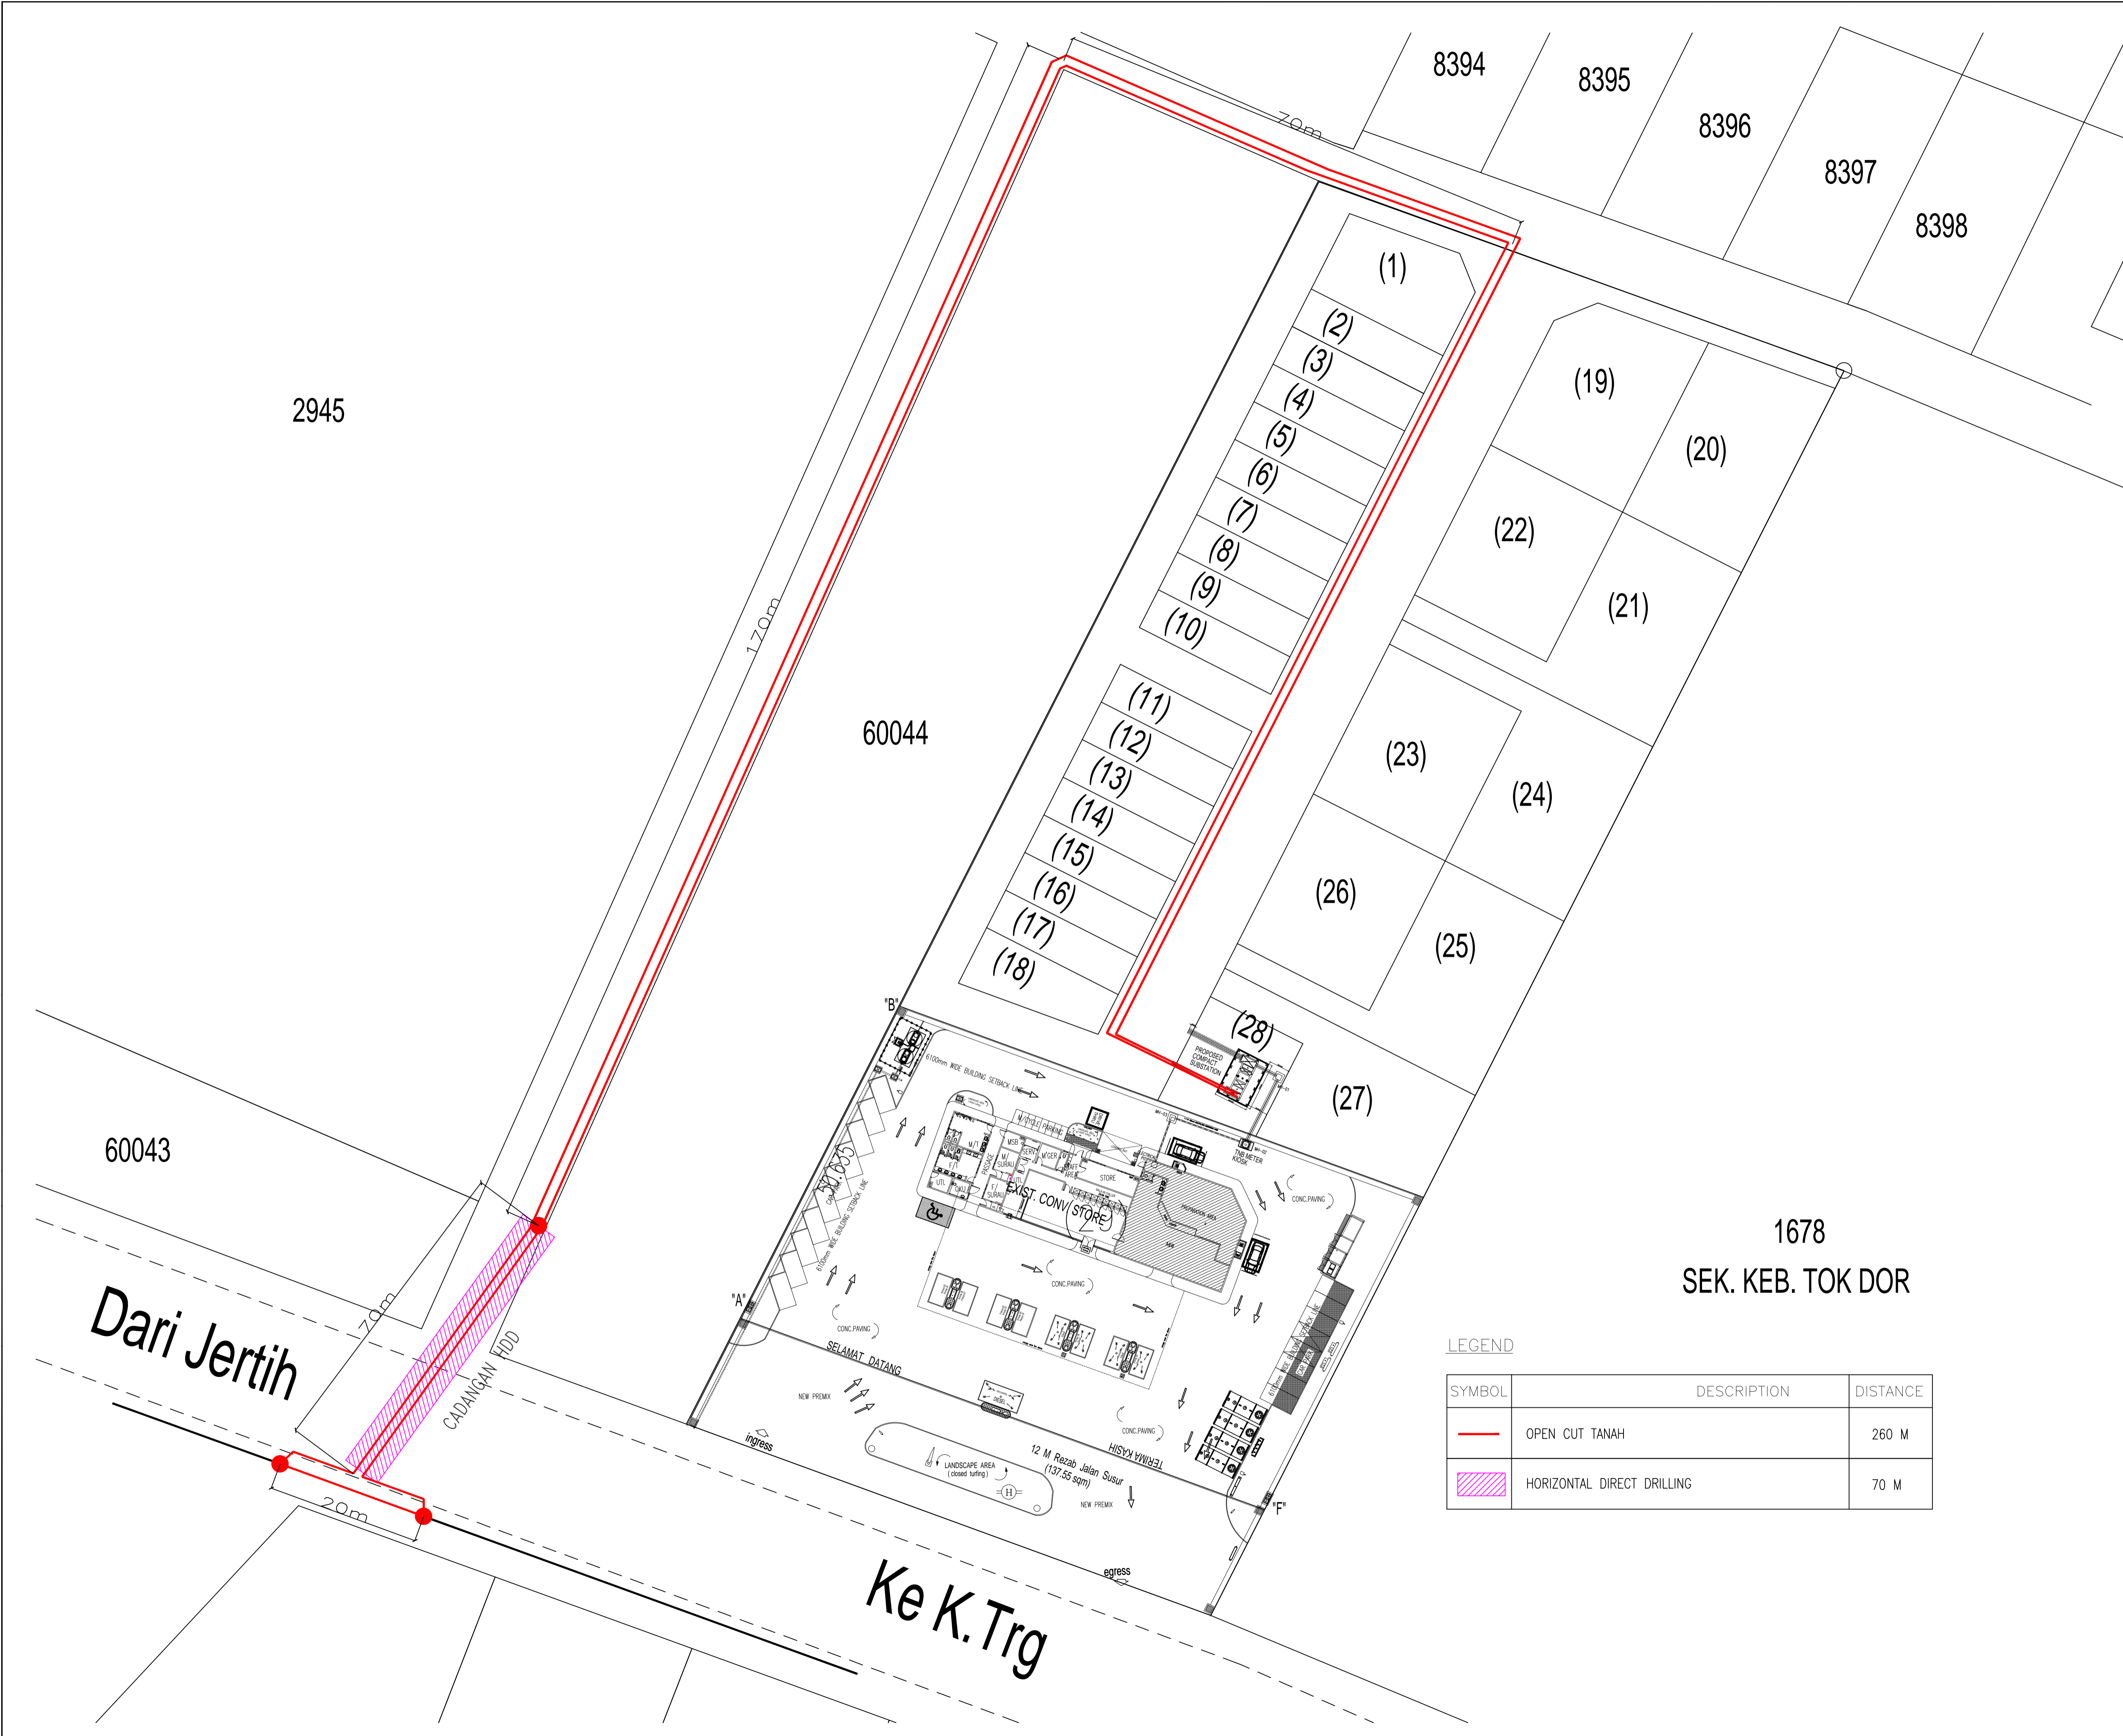

LEGEND

SYMBOL	DESCRIPTION	DISTANCE
	OPEN CUT TANAH	260 M
	HORIZONTAL DIRECT DRILLING	70 M

KELULUSAN

PEMILIK :

GHAZALI BIN MOHD LILA
(No.K/P: 630913-11-5213)

LOT 15061, WAKAF TENGAH,
21030 KUALA TERENGGANU,
TERENGGANU DARUL IMAN.

PROJEK :

PERMOHONAN BEKALAN ELEKTRIK BAGI RUANG
PERNIAGAAN MAKANAN 1 TINGKAT (RESTORAN
PANDU-LALU) DI STESEN MINYAK PETRONAS DI ATAS LOT PT
11485 H.S.(M) 6850, KAMPUNG TOK DOR, MUKIM JABI,
DAERAH BESUT, TERENGGANU DARUL IMAN.

PERUNDING MEKANIKAL & ELEKTRIKAL :

NLS POWERMATH ENGINEERING
(Mechanical & Electrical Consultant)

Lot. PT. 17684-K, Tingkat Atas,
Taman Semarak, Bukit Tunggal,
21200 Kuala Terengganu,
Terengganu Darul Iman.
Tel : 09-6674813 Fax : 09-6674814

TANDATANGAN JURUTERA PROFESIONAL :

I hereby certify that these works have been designed by me
in accordance with sound Engineering practice and
that I take full responsibility for the design
and proper performance of the same.

BLOK :

TAJUK LUKISAN :

- TNB UNDERGROUND CABLING ROUTE

TARIKH	Mac 2025
SKALA	1:450
DIREKABENTUK	SB
DILUKIS	mh
DIPERIKSA	Ir. Mohd Fadzil Bin Ismail

NO. LUKISAN : NLS.04/2024/E-08