

**Legend :**


	Existing Manhole		Existing Route
	Installed Manhole		Installed Route
	Site/Cabin		Existing Cable
	Existing Pole		Proposed Cable
	Proposed Pole		Proposed Trunking
			G.I Riser



LEVEL 21, MENARA MAXIS  
KUALA LUMPUR CITY CENTER,  
50088 KUALA LUMPUR,  
MALAYSIA

**TITLE :**  
PROPOSED CIVIL ROUTE PLAN FOR MAXIS  
SITE RELOCATION AT BULATAN BAHARU  
PANTAI TELUK KETAPANG THROUGH  
JALAN TENGGU AMPUAN BARIAH TO  
KUALA TERENGGANU AIRPORT

PREPARE BY :  Direct-Field Resources Sdn. Bhd	CHECKED BY : ZULKEFLI	APPROVED BY : ZULKEFLI
DESIGNED BY : NIK KHAIRUL	DATE : 4/7/2024	SHEET NO : <b>1 OF 1</b>
JOB NO :	FILE :	REV :

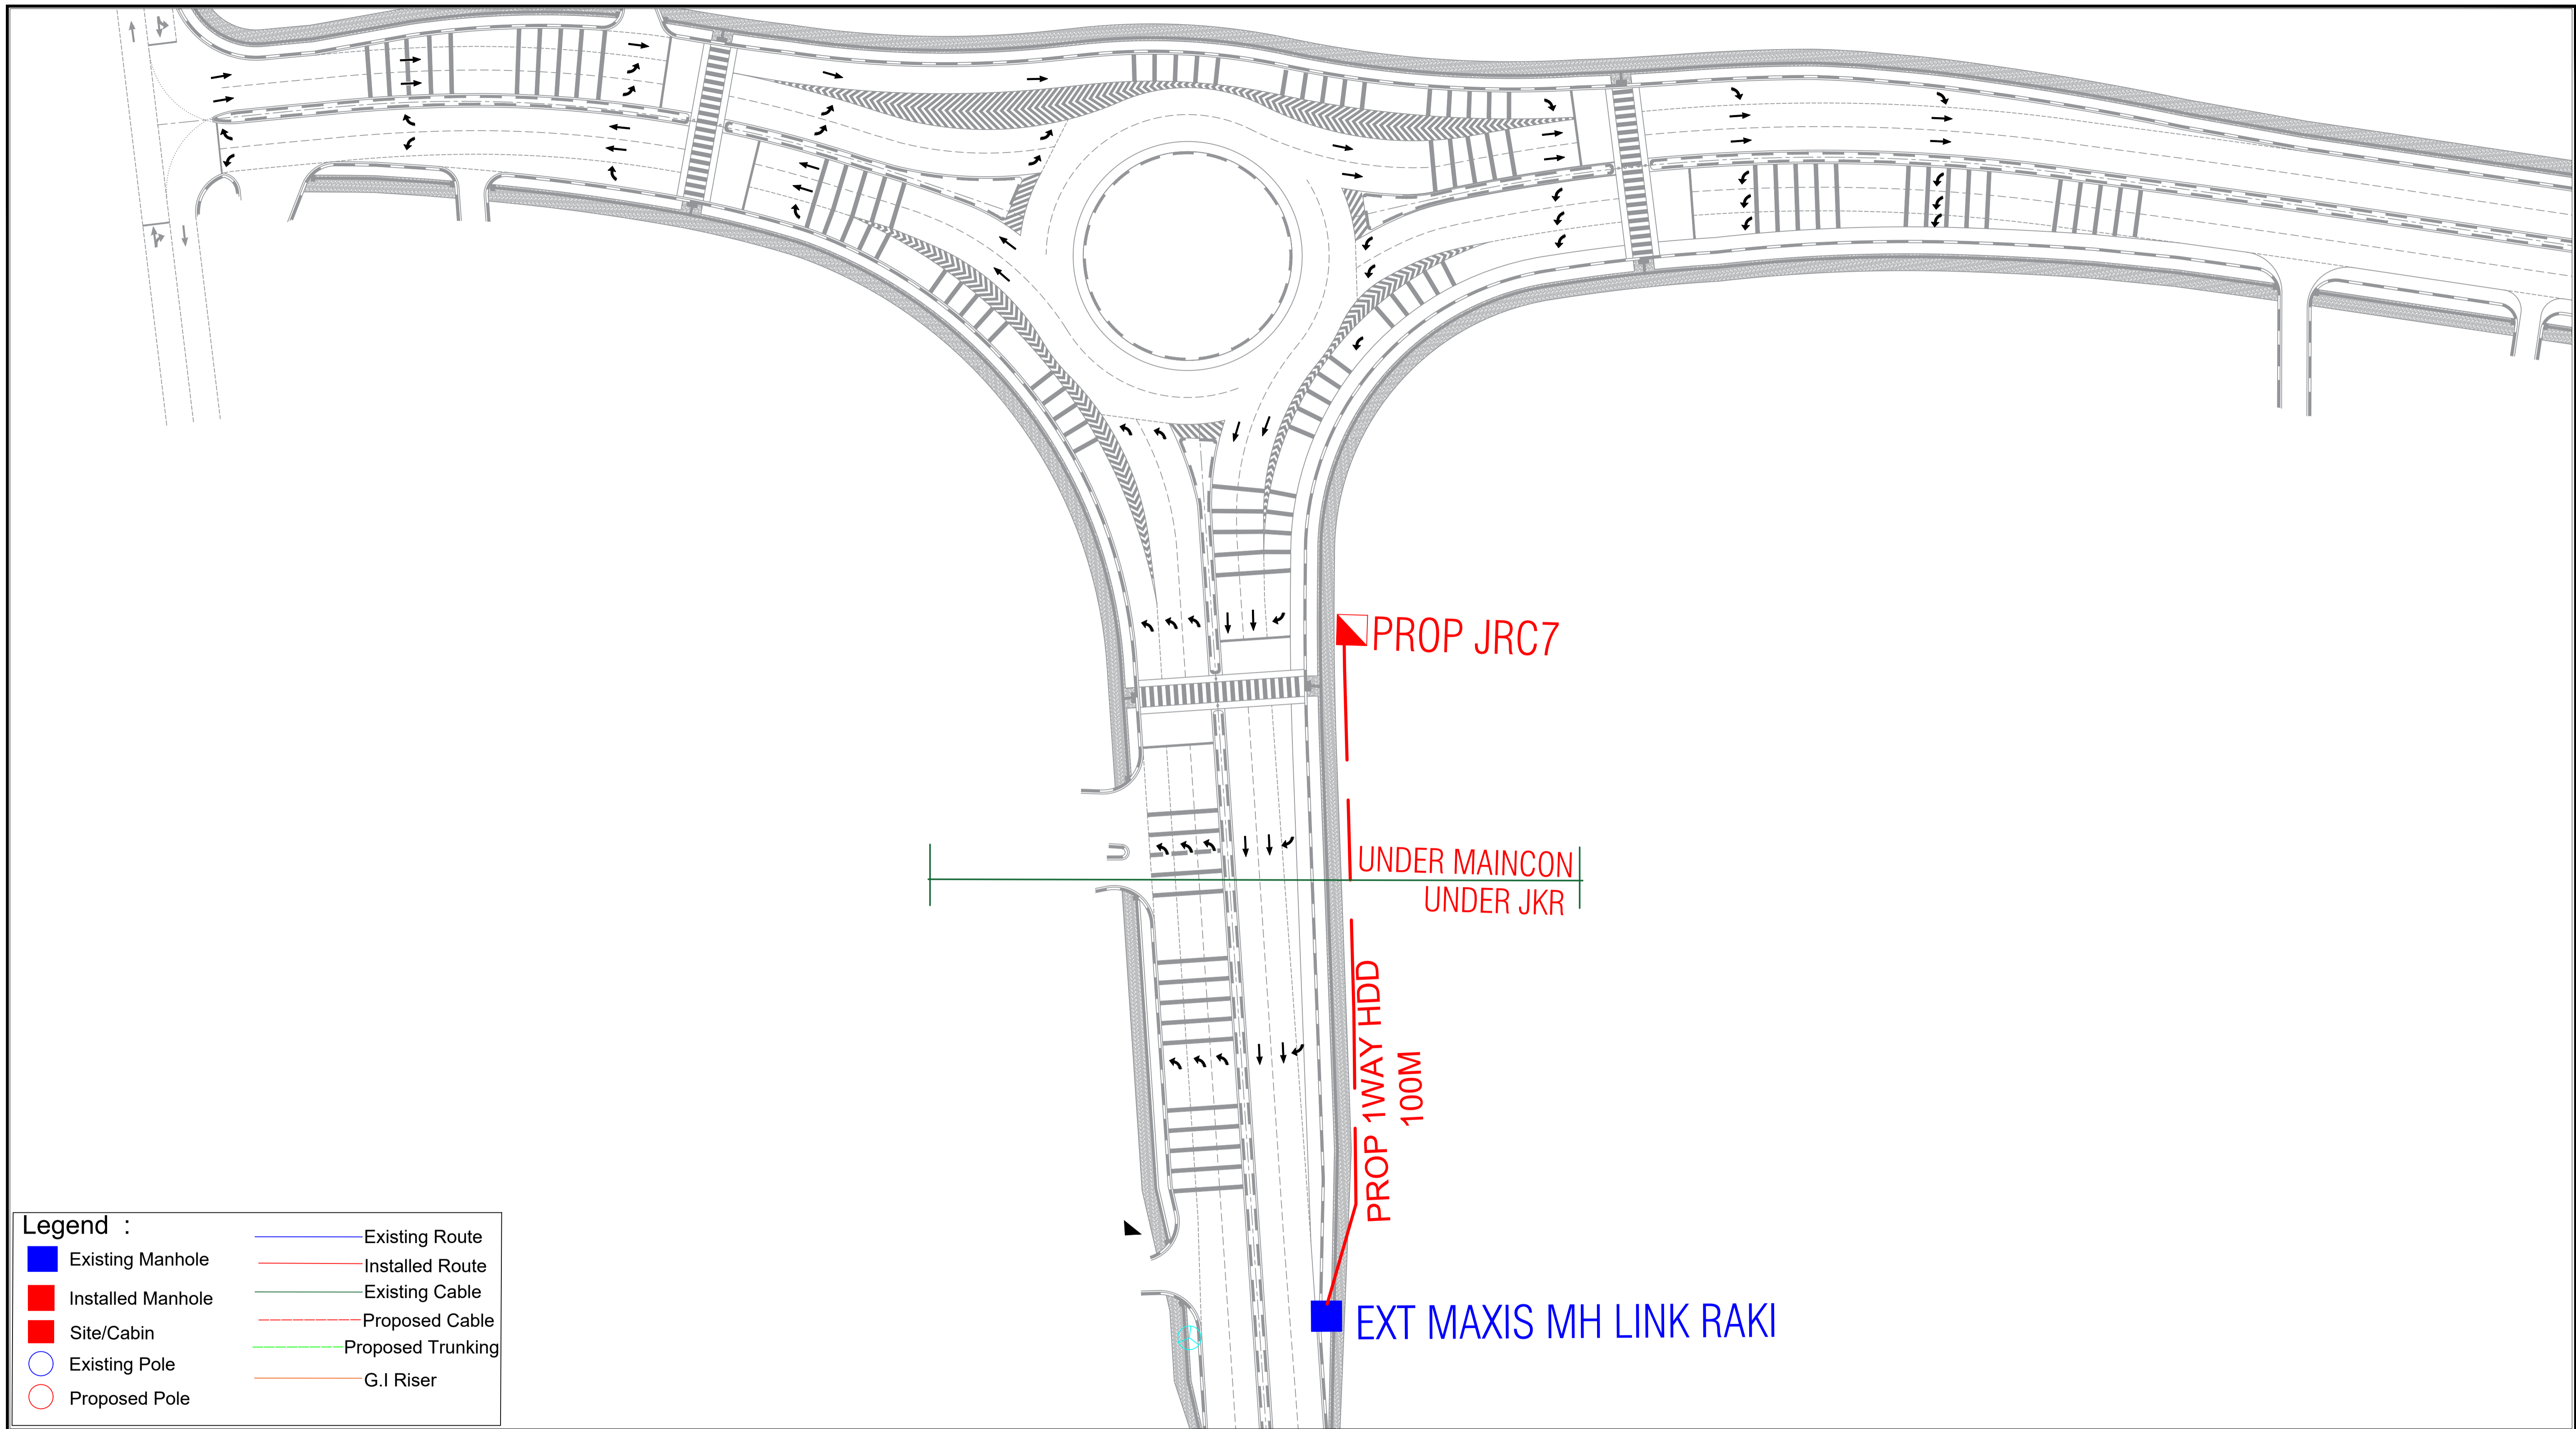

LEVEL 21, MENARA MAXIS  
KUALA LUMPUR CITY CENTER,  
50088 KUALA LUMPUR,  
MALAYSIA

TITLE :  
PROPOSED CIVIL ROUTE PLAN FOR MAXIS  
SITE RELOCATION AT BULATAN BAHARU  
PANTAI TELUK KETAPANG THROUGH  
JALAN TENGGU AMPUAN BARIAH TO  
KUALA TERENGGANU AIRPORT

PREPARE BY : **DF** Direct-Field Resources  
Sdn. Bhd

DESIGNED BY : NIK KHAIRUL

JOB NO :

CHECKED BY : ZULKEFLI

DATE : 4/7/2024

FILE :

APPROVED BY : ZULKEFLI

SHEET NO : **1 OF 1**

REV :