






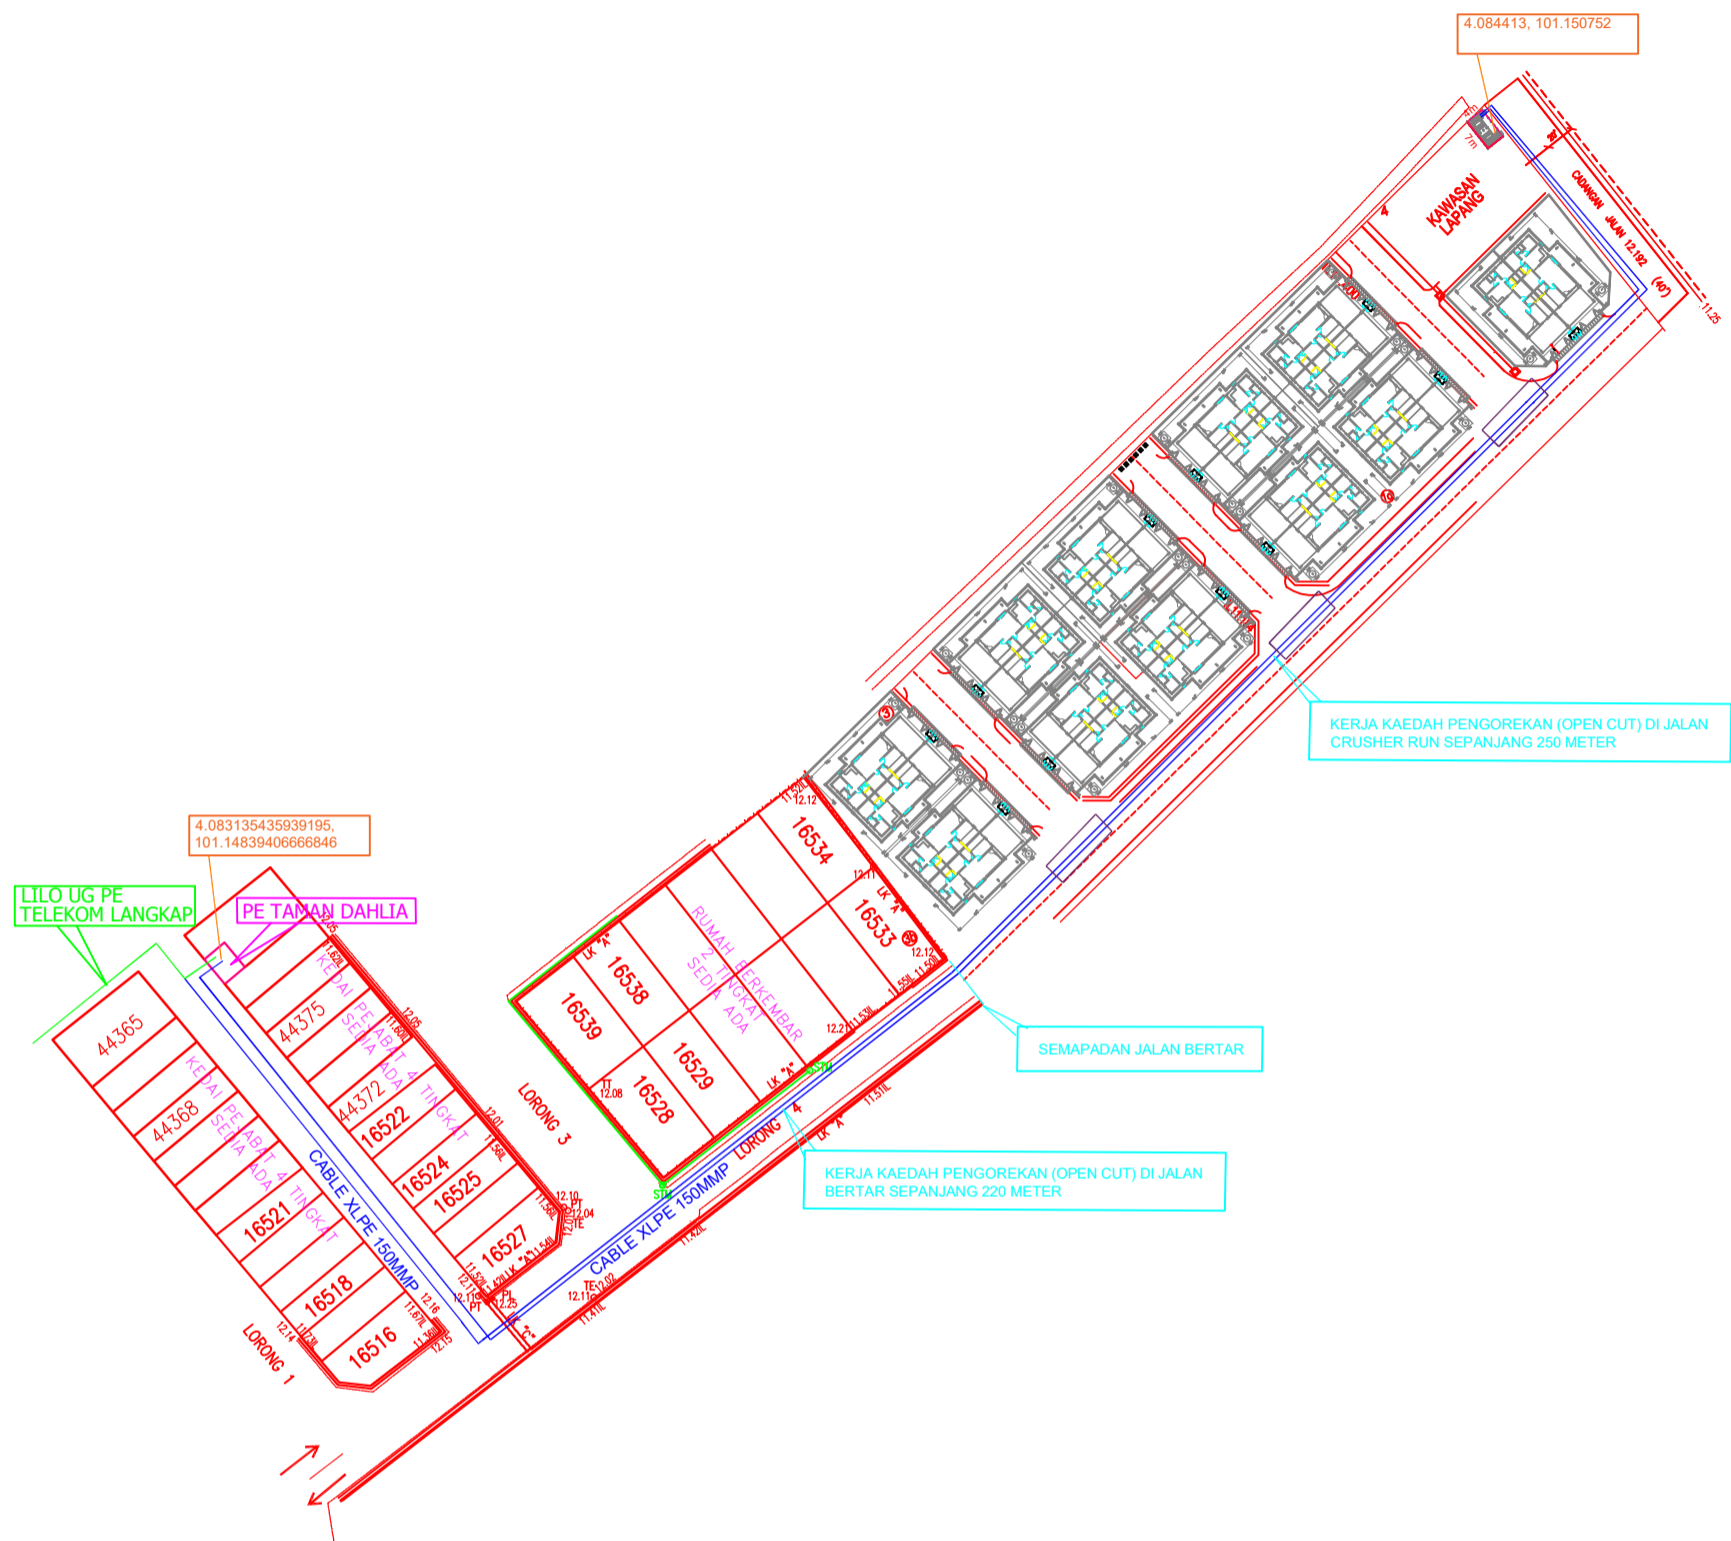


# PLAN KVT



-  CAD UG CABLE 4C 185MMP XLPE
-  CAD ABC 3X185+120+16MM0
-  CAD ABC 3X16+25MMP
-  CAD UMBANG BIASA
-  CAD SPUN POLE 9.0 M 2.0KN
-  CAD ABC 1X16+25MMP
-  CAD HDPE 100mm



**TNB DISTRIBUTION**

ALL RIGHTS RESERVED

LUKISAN INI TIDAK BOLEH DIUBAHSUAI TANPA KEBENARAN DARI JURUTERA TENAGA NASIONAL BERHAD

Kawasan : MUKIM CHANGKAT JONG      Daerah : HILIR PERAK

No. Fail : D-TEL-C25-4616

BEKALAN ELEKTRIK KE CADANGAN MEMBINA 5 UNIT RUMAH BERKEMBAR SETINGKAT (JENIS A), 10 UNIT RUMAH BERKEMBAR SETINGKAT (JENIS B), 5 UNIT RUMAH BERKEMBAR SETINGKAT (JENIS C) DAN 2 UNIT RUMAH BERKEMBAR SETINGKAT (JENIS D) DI ATAS LOT 3033, MUKIM CHANGKAT JONG, DAERAH HILIR PERAK, PERAK DARUL RIDZUAN UNTUK TETUAN MEGA LAND DEVELOPMENT SDN BHD

Dilukis : FAIZ      Diluluskan : EN RATHA

Disemak : FAMI      Tarikh : 23/07/2025

No. Lukisan : BE TEL4616